

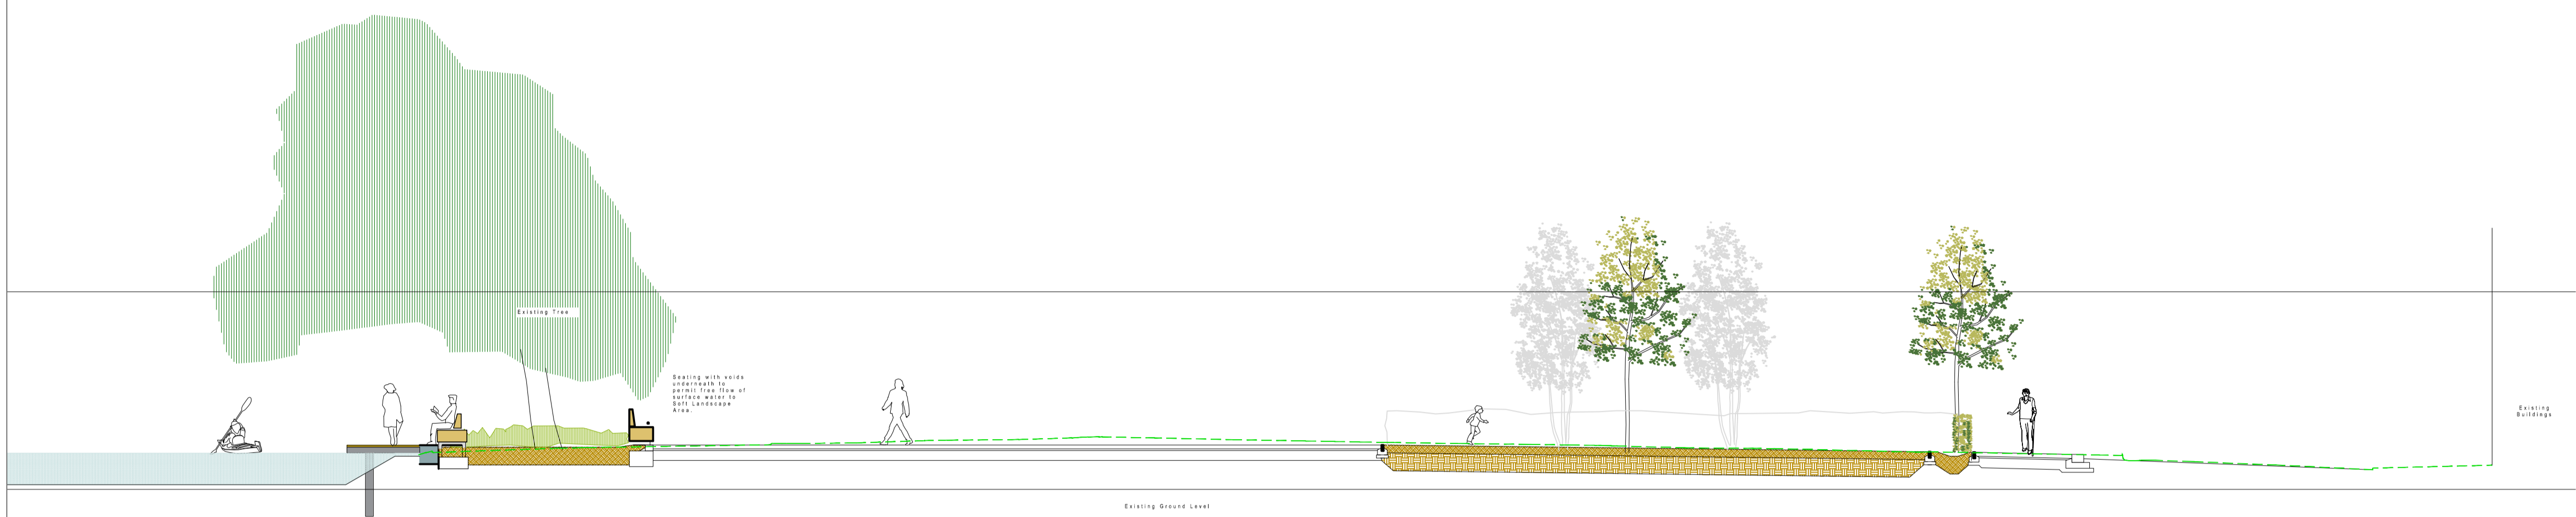


© COPYRIGHT OF THIS DRAWING IS RESERVED BY DBFL CONSULTING ENGINEERS. NO PART SHALL BE REPRODUCED OR TRANSMITTED WITHOUT THEIR WRITTEN PERMISSION.
 NO CHANGES OF WHATSOEVER NATURE ARE TO BE MADE TO ANY DETAILS SET OUT OR CONTAINED IN ANY DBFL SPECIFICATIONS OR DRAWINGS UNLESS THE EXPRESS CONSENT HAS BEEN OBTAINED IN ADVANCE, IN WRITING, FROM DBFL.

NOTES:

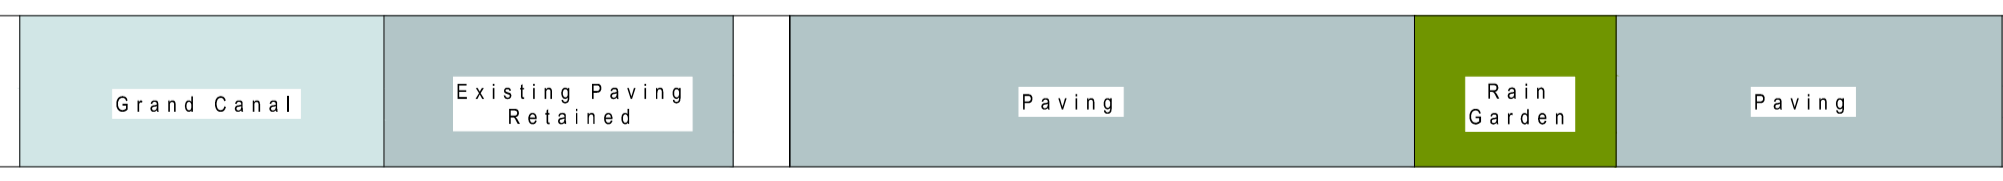

Section C-C

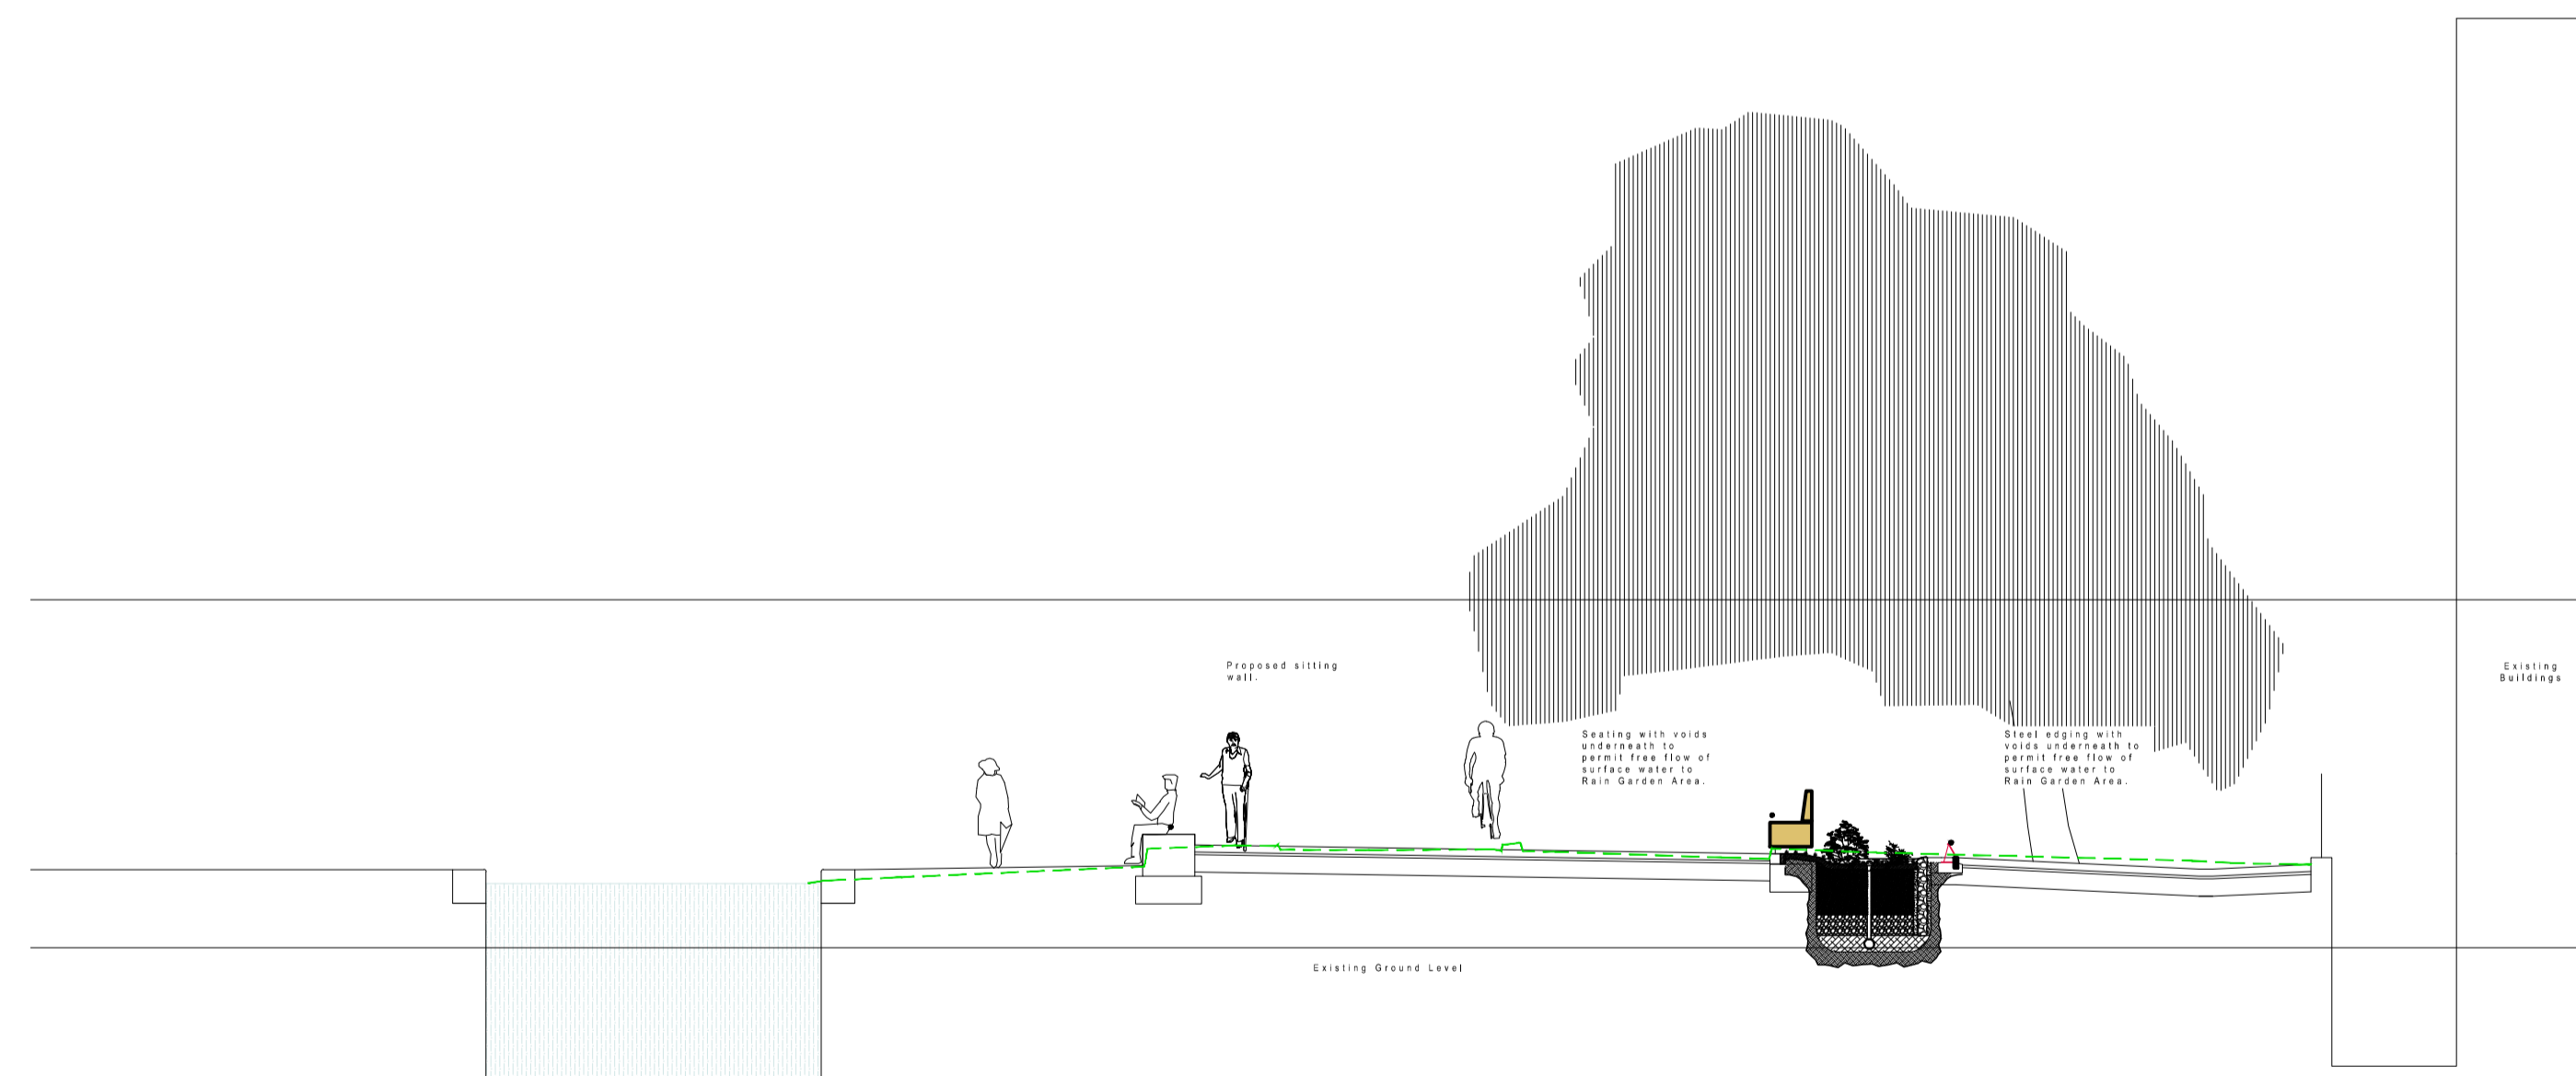

Section D-D

rev	date	description	by	chkd.
1	08-04-24	ISSUED FOR PLANNING	APR	
0	15-12-23	ISSUED FOR COMMENT	APR	

purpose: P3 - PLANNING PERMISSION acceptance: S - ISSUED

DBFL Consulting Engineers
 Civil, Structural & Transportation Engineering
 www.dbfl.ie

DBFL IN OFFICE: Ormond House, Upper Ormond Quay, Dublin 7, D07 W7D4
 PHONE: +353 1 402 4000
 CORK OFFICE: 14 South Mall, Cork, T12 CT91
 PHONE: +353 21 2034538
 WATERFORD OFFICE: Suite 8b The Atrium, Maritime Gate, Canada Street, Waterford, X91 W028
 PHONE: +353 51 206 550
 GALWAY OFFICE: Orpen House, 7 Eyre Square, Galway, H91 YNCS
 PHONE: +353 91 25 95 99

project ref: PORTOBELLO HARBOUR

drawing title: DRAINAGE CROSS SECTIONS 002

architect: AIT URBANISM & LANDSCAPE

designed by	author	scale	sheet size
APR	APR	1:100	A1
drawing no.	revision		
220075-X-91-Z00-XXX-DR-DBFL-CE-1003	1		