




EXISTING SECTION A-A

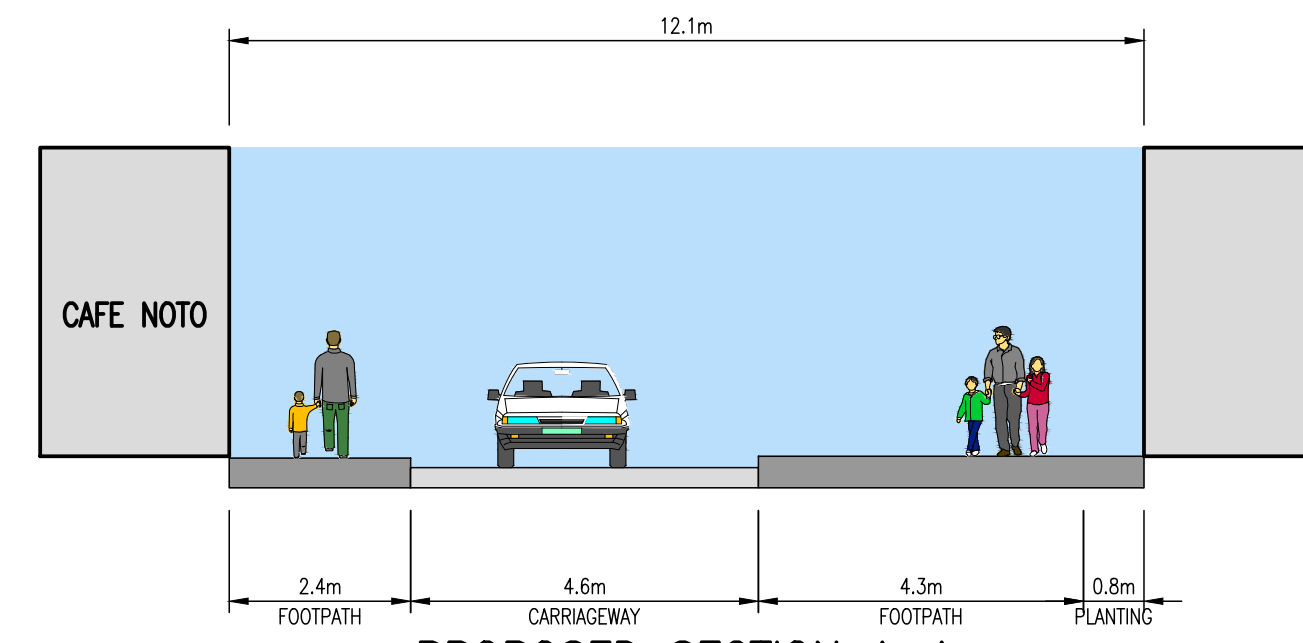


PROPOSED SECTION A-A

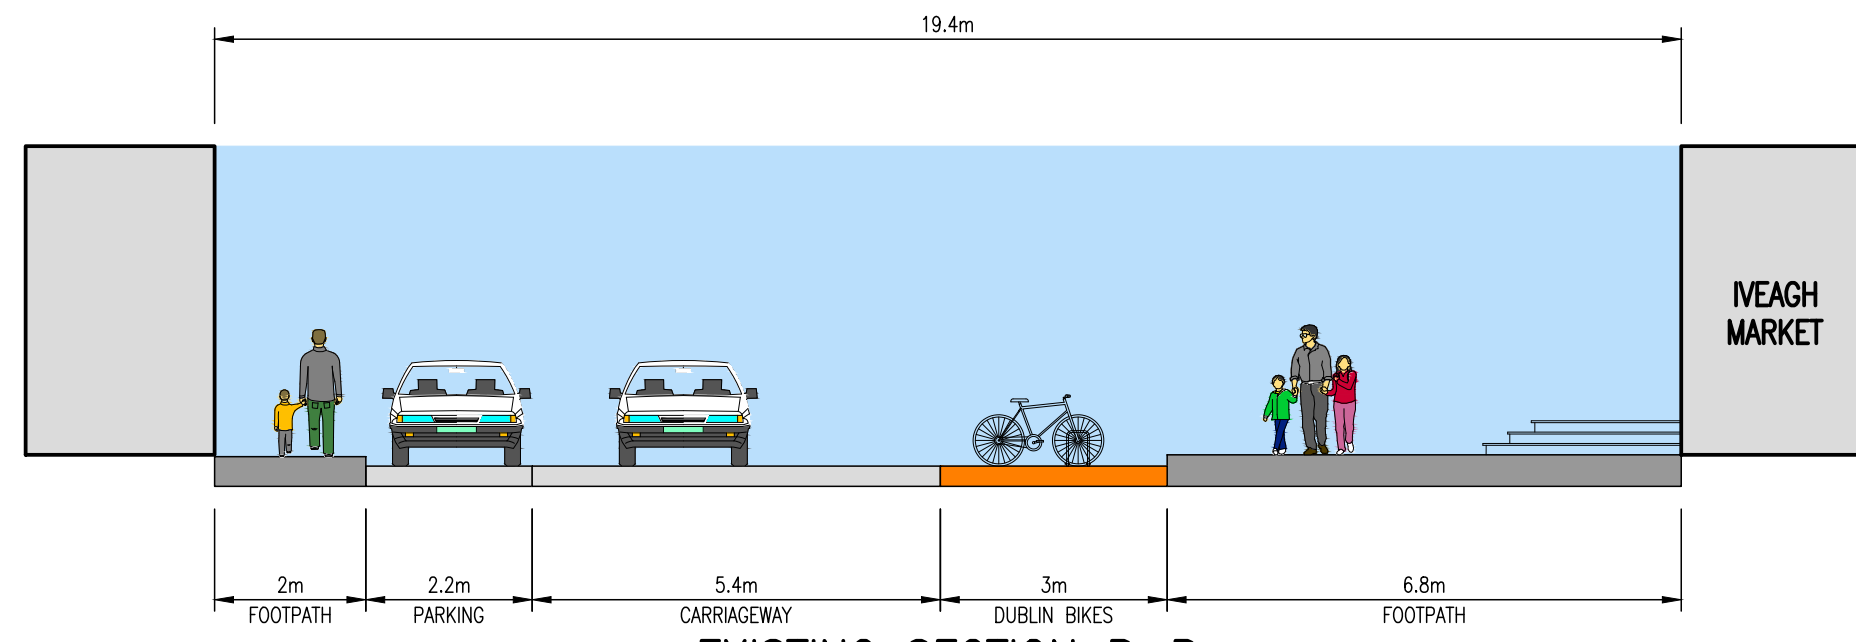


EXISTING SECTION B-B

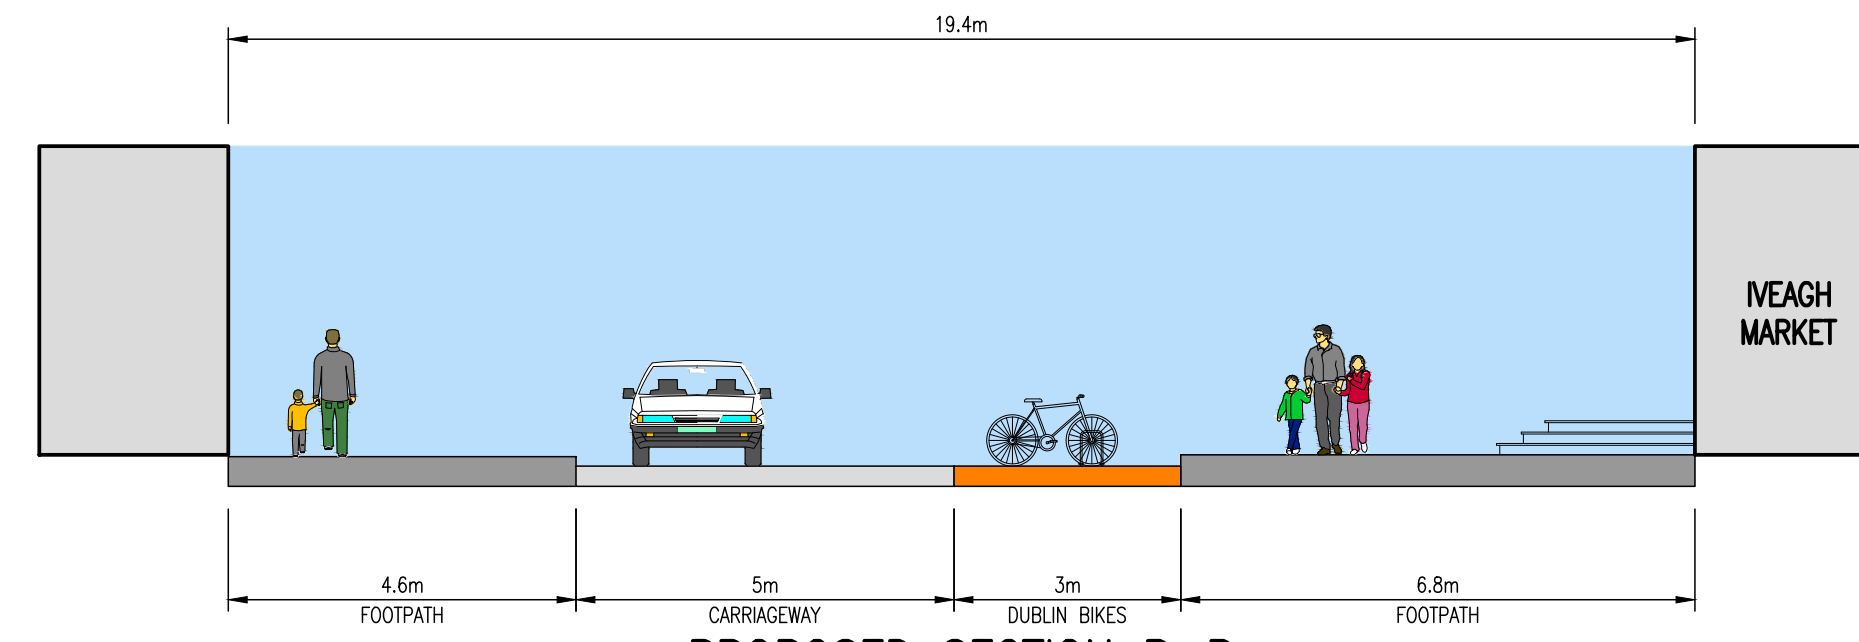


PROPOSED SECTION B-B

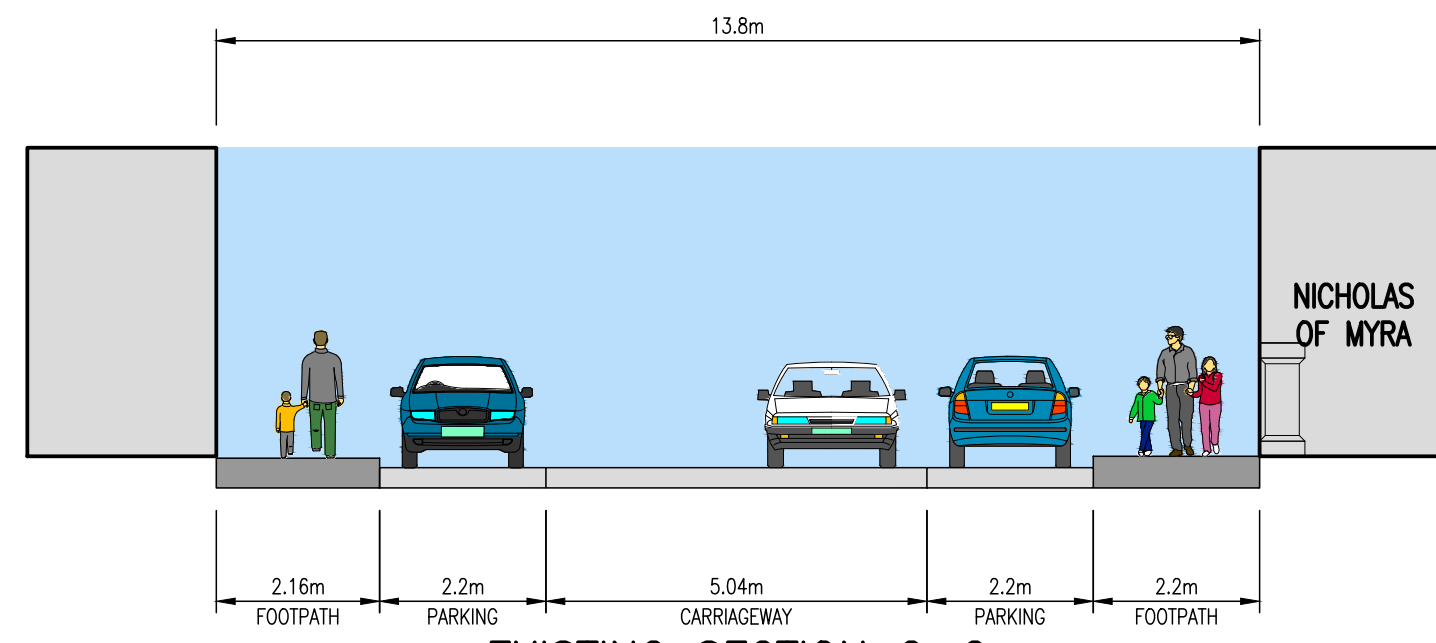


EXISTING SECTION C-C

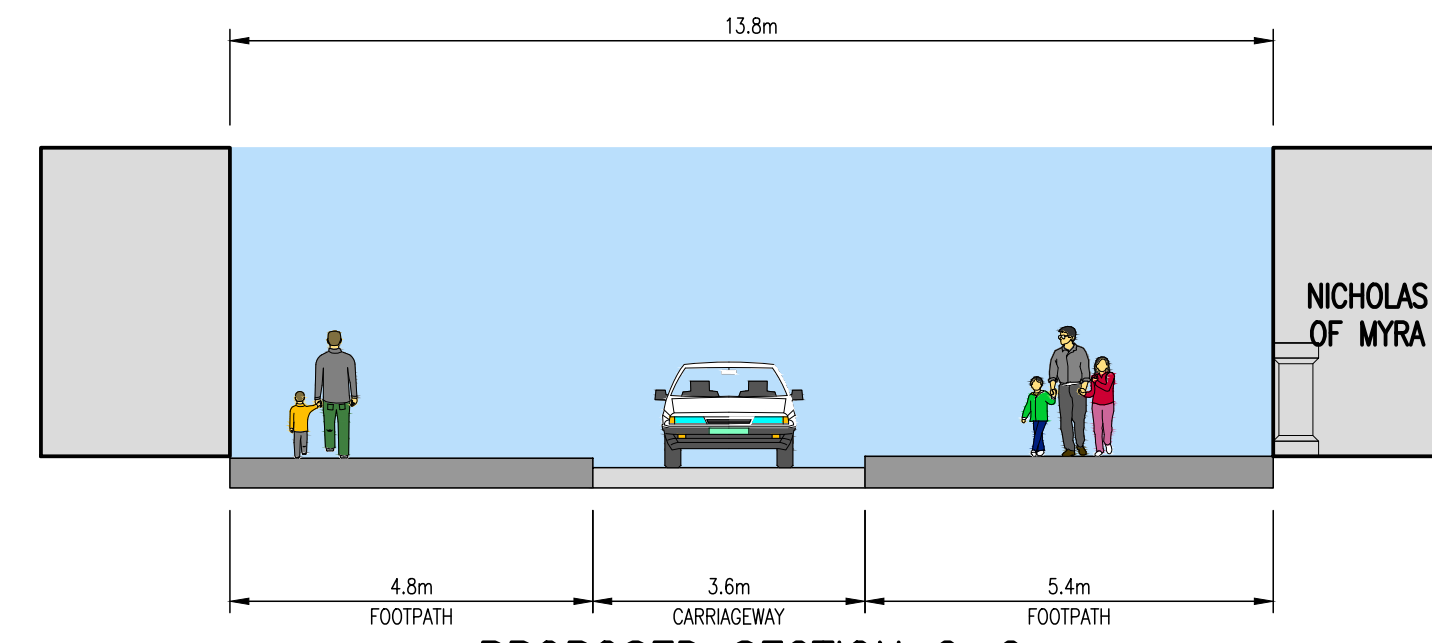

PROPOSED SECTION C-C

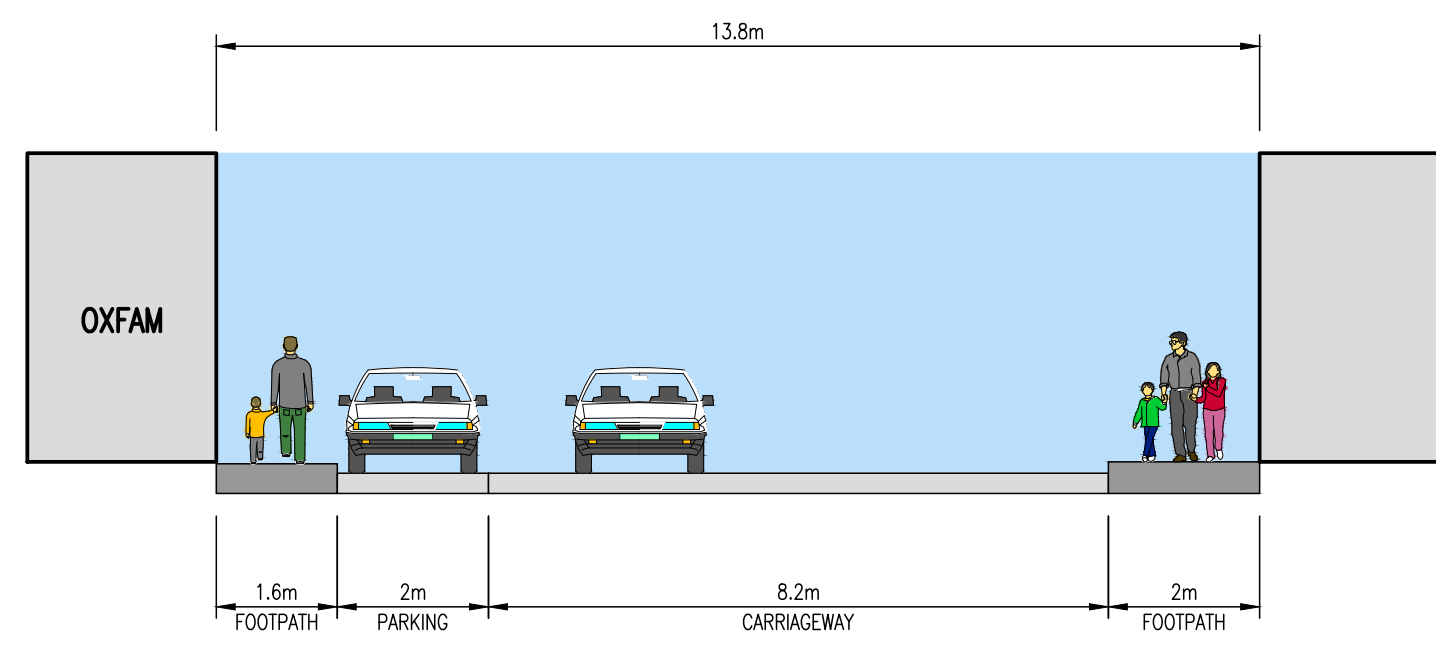


EXISTING SECTION D-D

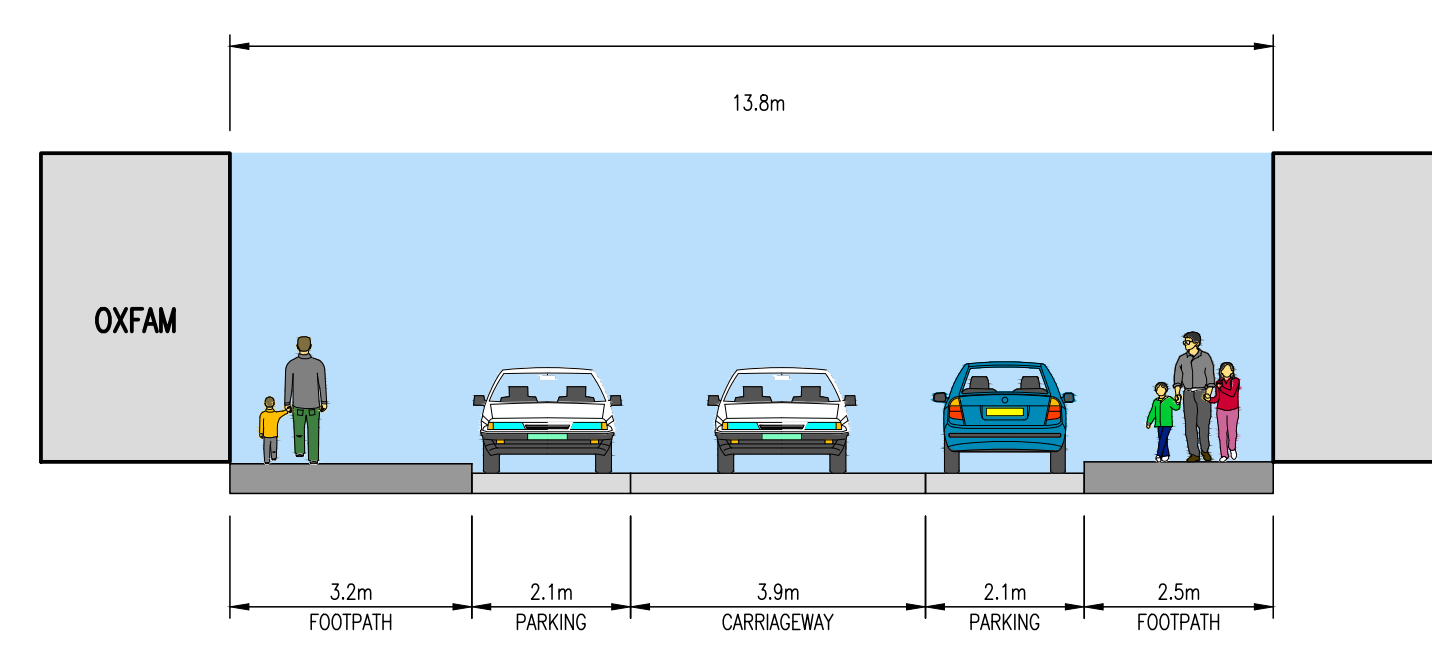

PROPOSED SECTION D-D


REFER TO DRAWING 142020-2002
FOR LOCATION OF CROSS SECTIONS

© COPYRIGHT OF THIS DRAWING IS RESERVED BY DBFL CONSULTING ENGINEERS. NO PART SHALL BE REPRODUCED OR TRANSMITTED WITHOUT THEIR WRITTEN PERMISSION.

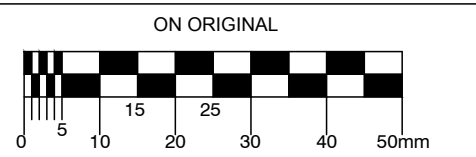

NOTES:

REV.	DATE	DESCRIPTION	BY	CHKD.
PLANNING				
DESIGNED	RJK	PREPARED	GMC	
DATE	MAR 2017	CHECKED	RJK	


 DUBLIN OFFICE: Ormond House, Upper Ormond Quay, Dublin 7, Ireland. PHONE +353 1 400 4000 FAX +353 1 400 4050
 WATERFORD OFFICE: Unit 2, The Chandlery, 1-2 O'Connell Street, Waterford, Ireland. PHONE +353 51 309 500 FAX +353 51 844 913
 DBFL Consulting Engineers EMAIL: info@dbfl.ie SITE: www.dbfl.ie

PROJECT	FRANCIS STREET ENVIRONMENTAL IMPROVEMENT SCHEME
DRG. TITLE	EXISTING & PROPOSED CROSS SECTIONS
CLIENT	DUBLIN CITY COUNCIL
SCALE	1:100 @A1
FILE REF.	142020-2010
DRG. NO.	142020-2010