


NO PART OF THIS DRAWING MAY BE REPRODUCED OR TRANSMITTED IN ANY FORM OR STORED IN ANY RETRIEVAL SYSTEM OF ANY NATURE WITHOUT THE WRITTEN PERMISSION OF MALONE O'REGAN CONSULTING ENGINEERS AS COPYRIGHT HOLDER EXCEPT AS AGREED FOR USE ON THE PROJECT FOR WHICH THE DRAWING WAS ORIGINALLY ISSUED.

- A. THIS DRAWING SHALL BE READ IN CONJUNCTION WITH ALL RELEVANT ENGINEERS, ARCHITECTS AND SPECIALISTS DRAWINGS.
- B. ALL DIMENSIONS IN mm UNLESS NOTED.
- C. DO NOT SCALE DIMENSIONS.
- D. THE CONTRACTOR SHALL CHECK ALL DIMENSIONS PRIOR TO COMMENCEMENT OF CONSTRUCTION. DISCREPANCIES SHALL BE REPORTED TO THIS OFFICE IN WRITING.

LOCAL AUTHORITY / COUNTY COUNCIL GUIDELINES FOR THE DESIGN AND CONSTRUCTION OF HOUSING MANUAL TO TAKE PRECEDENCE WHERE ANY CONFLICT OCCURS.


- NOTES**
1. ALL LEVELS ARE TO LOCAL ASTRONOMICAL TIDE I.E. MALIN HEAD DATUM +2.51m

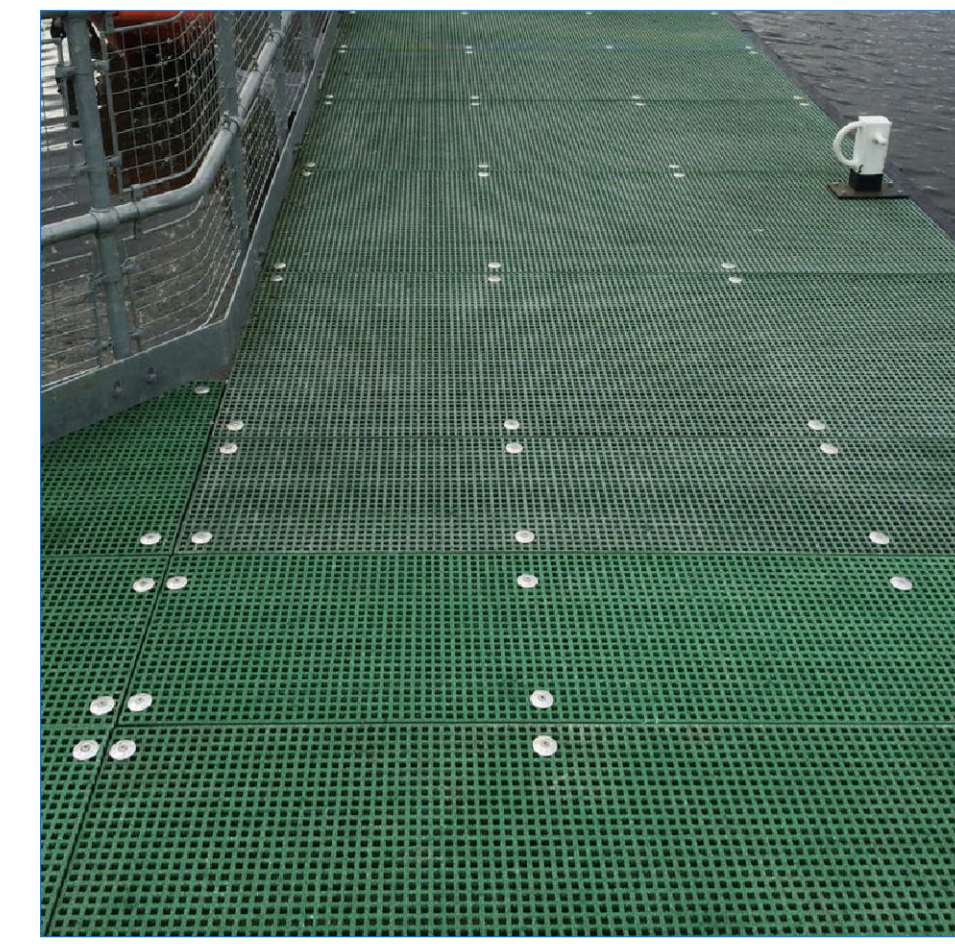

EXAMPLE OF GRP ANTI-SLIP GRATING TO EXISTING BRIDGE



EXAMPLE OF DYCEL 150 CONCRETE MATTRESS UNITS

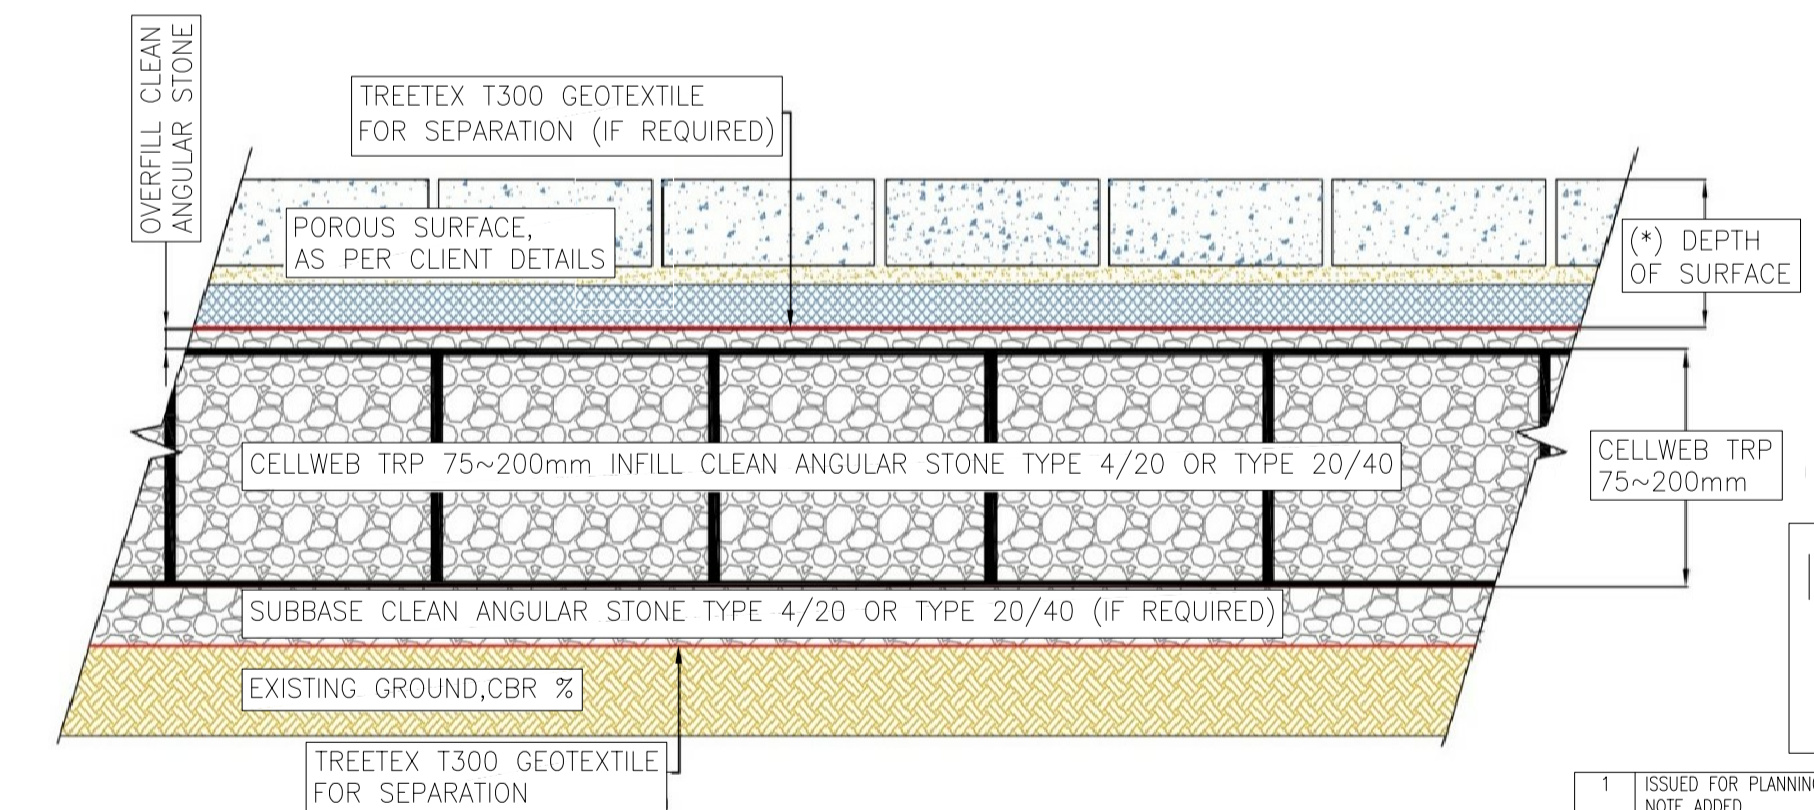

EXAMPLE OF TYPICAL TREE ROOT PROTECTION SYSTEM

ISSUED FOR PLANNING
15/03/2023

1	ISSUED FOR PLANNING NOTE ADDED	15.03.23	DR	DW
0	ISSUED FOR PLANNING	19.12.22	DR	DW
REV	DESCRIPTION	DATE	DRAWN BY	CHKD BY
	N.T.S.			

MALONE O'REGAN CONSULTING ENGINEERS

2B Richview Office Park, Clonskeagh, DUBLIN 14.

Tel: +353 1 260 2655
Fax: +353 1 260 2660
Email: info@mor.ie

St. Catherine's House, Catherine Street WATERFORD

Tel: +353 51 876 855
Fax: +353 51 876 828
Email: info@waterford.mor.ie

CLIENT NAME	DUBLIN CITY COUNCIL	DRAWING NAME	PROPOSED PONTOON DETAIL SHEET 2
JOB NAME	RIVER LIFFEY BOAT PONTOON ISLANDBRIDGE, DUBLIN		
JOB NUMBER	21036	DRAWING NUMBER	102
REVISION	1	SHEET SIZE	A1
SCALE	SHOWN	DATE	DEC '22
DRAWN BY	DR	ENGINEER	DW

PLAN DETAIL
SCALE 1:100