


NO PART OF THIS DRAWING MAY BE REPRODUCED OR TRANSMITTED IN ANY FORM OR STORED IN ANY RETRIEVAL SYSTEM OF ANY NATURE WITHOUT THE WRITTEN PERMISSION OF MALONE O'REGAN CONSULTING ENGINEERS AS COPYRIGHT HOLDER EXCEPT AS AGREED FOR USE ON THE PROJECT FOR WHICH THE DRAWING WAS ORIGINALLY ISSUED.

- A. THIS DRAWING SHALL BE READ IN CONJUNCTION WITH ALL RELEVANT ENGINEERS, ARCHITECTS AND SPECIALISTS DRAWINGS.
- B. ALL DIMENSIONS IN mm UNLESS NOTED.
- C. DO NOT SCALE DIMENSIONS.
- D. THE CONTRACTOR SHALL CHECK ALL DIMENSIONS PRIOR TO COMMENCEMENT OF CONSTRUCTION. DISCREPANCIES SHALL BE REPORTED TO THIS OFFICE IN WRITING.


LOCAL AUTHORITY // COUNTY COUNCIL GUIDELINES FOR THE DESIGN AND CONSTRUCTION OF HOUSING MANUAL TO TAKE PRECEDENCE WHERE ANY CONFLICT OCCURS.

- NOTES**
- ALL LEVELS ARE TO LOCAL ASTRONOMICAL TIDE I.E. MALIN HEAD DATUM +2.51m


BY	DRAWING No. & REFERENCE	DATE
SURVEY		
ARCH		
OTHER	Information from Inland & Coastal Drawing No. 1945/2117/00/01	

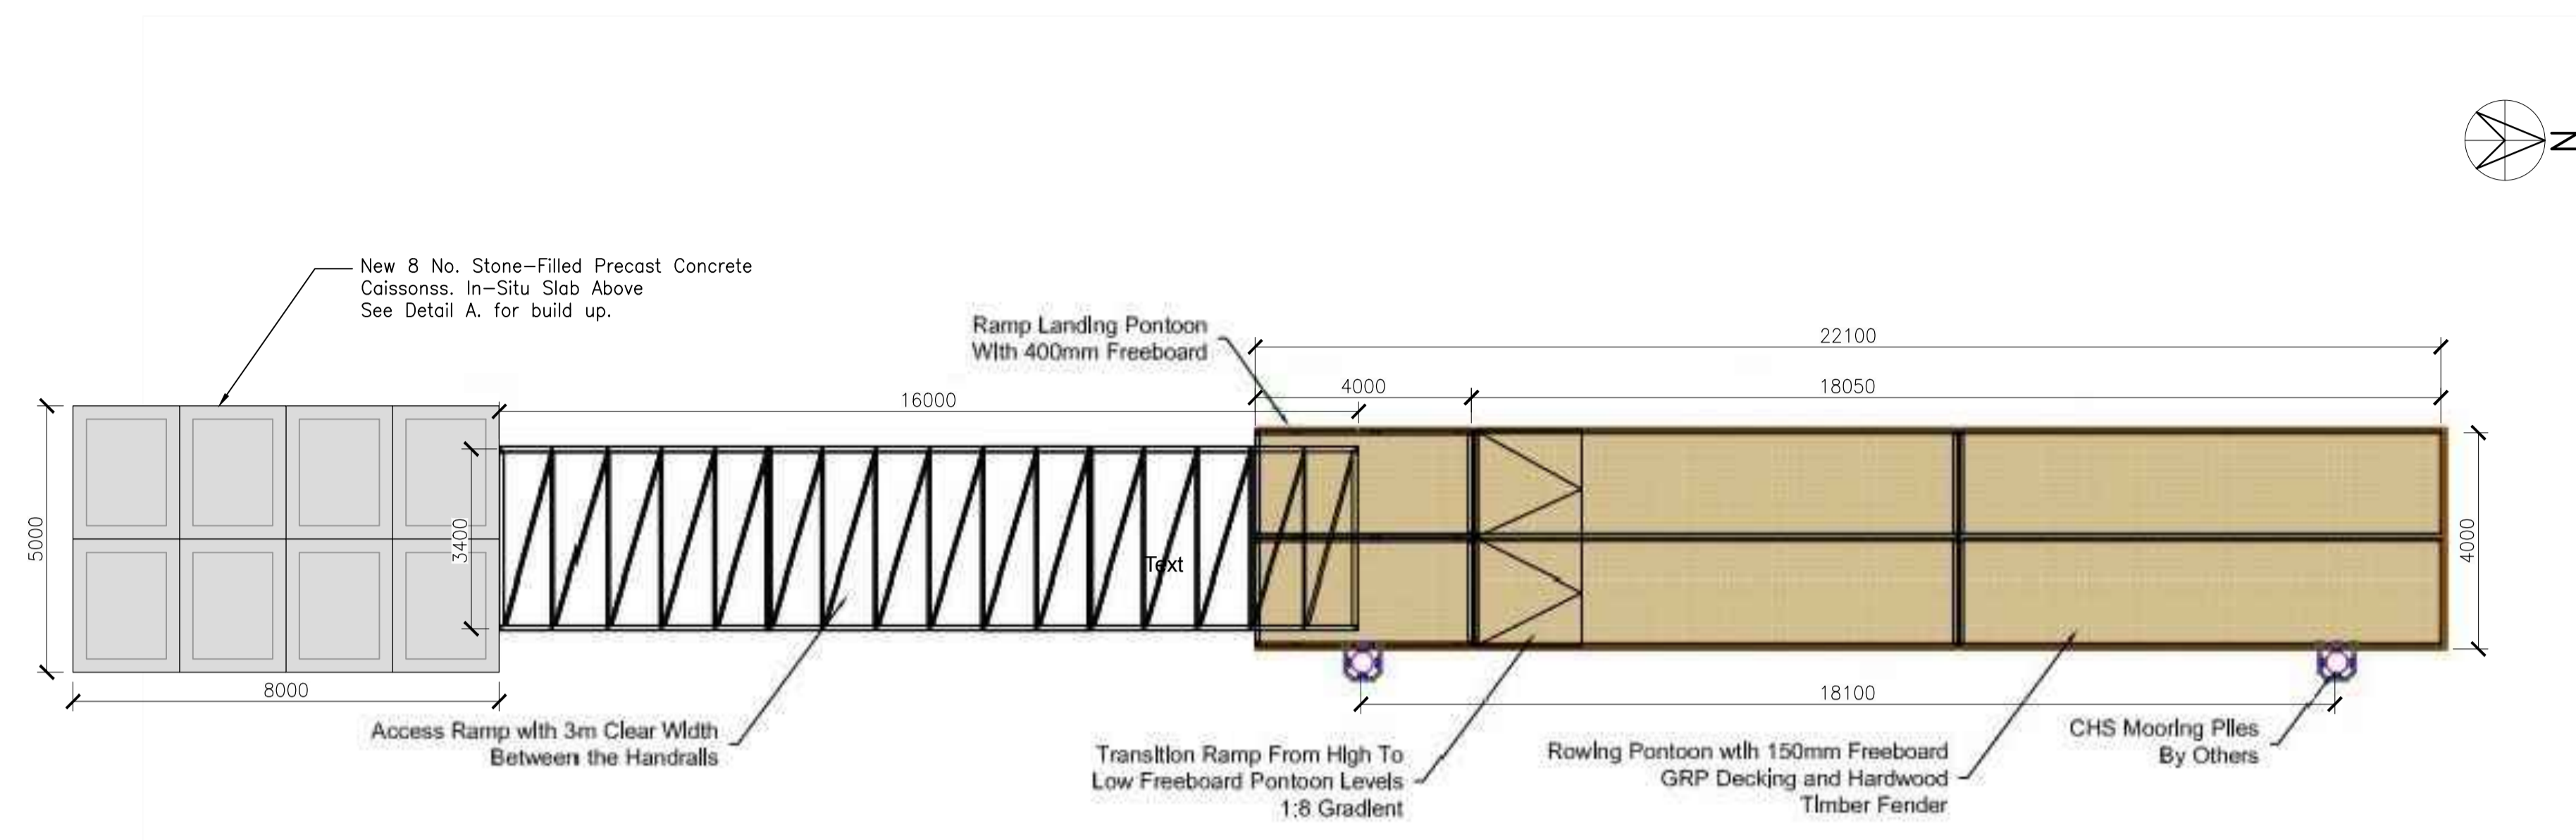


PLAN OF PONTOON
SCALE 1:100

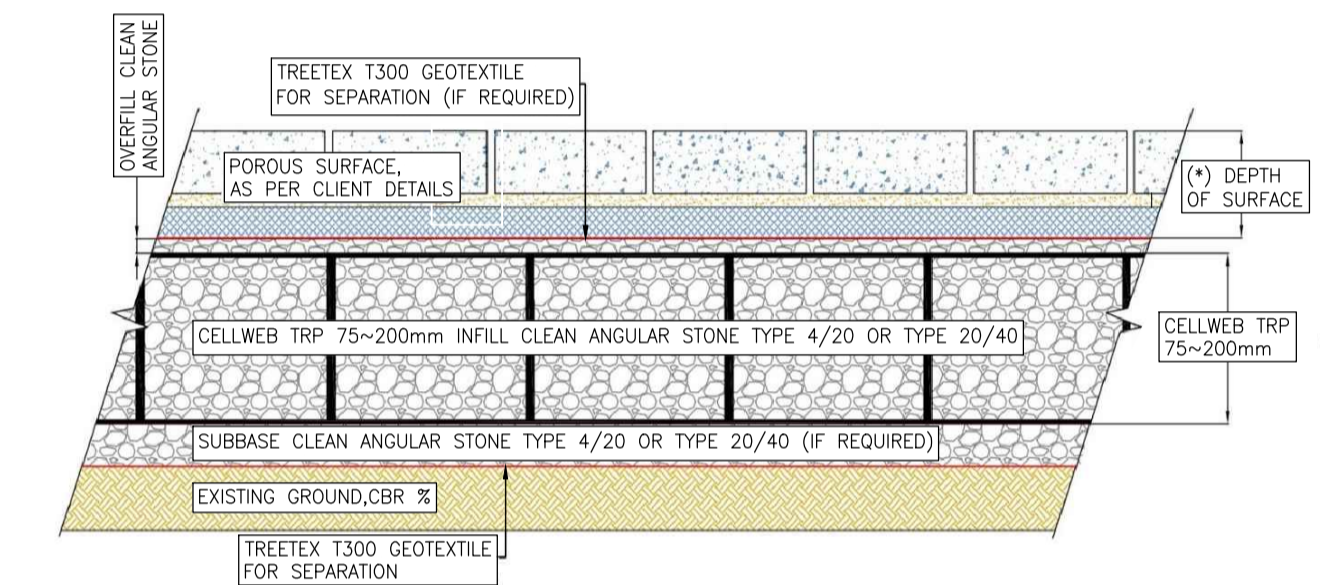

DETAIL A.
SCALE N.T.S.

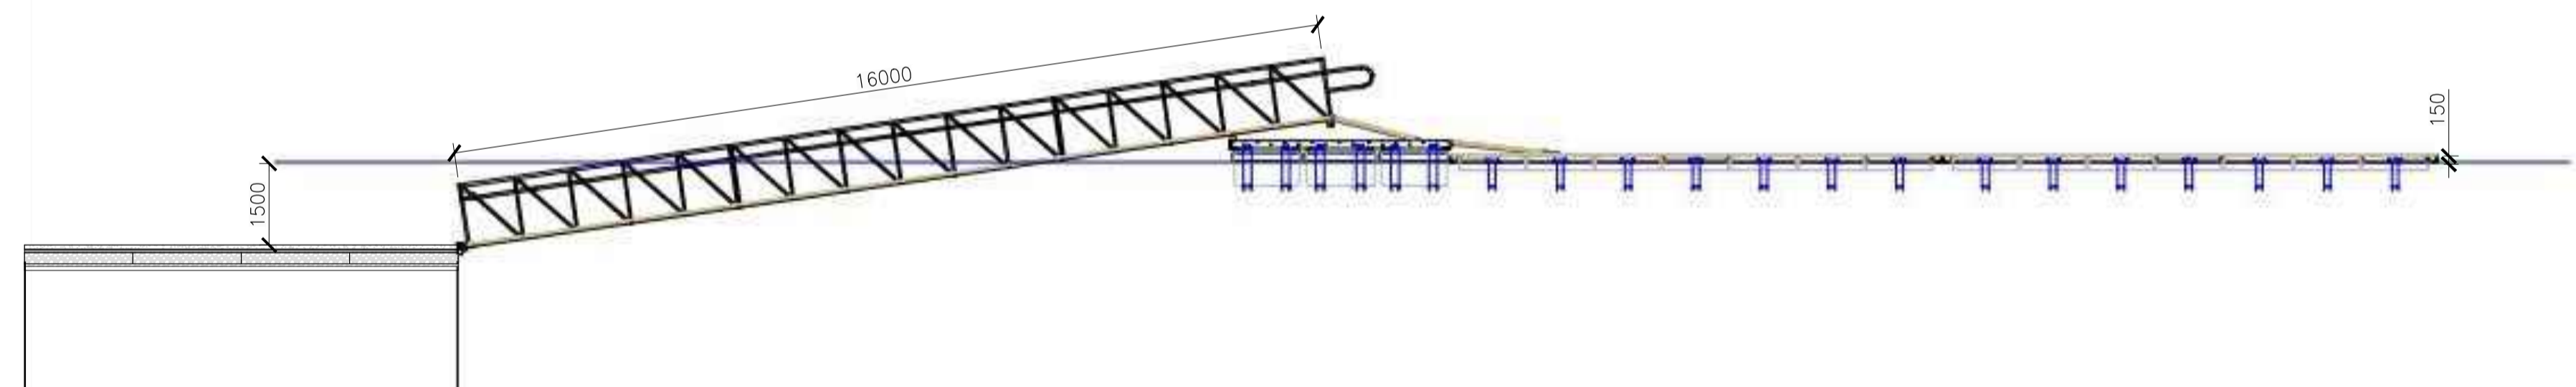

HIGH WATER LEVEL ELEVATION
SCALE 1:100

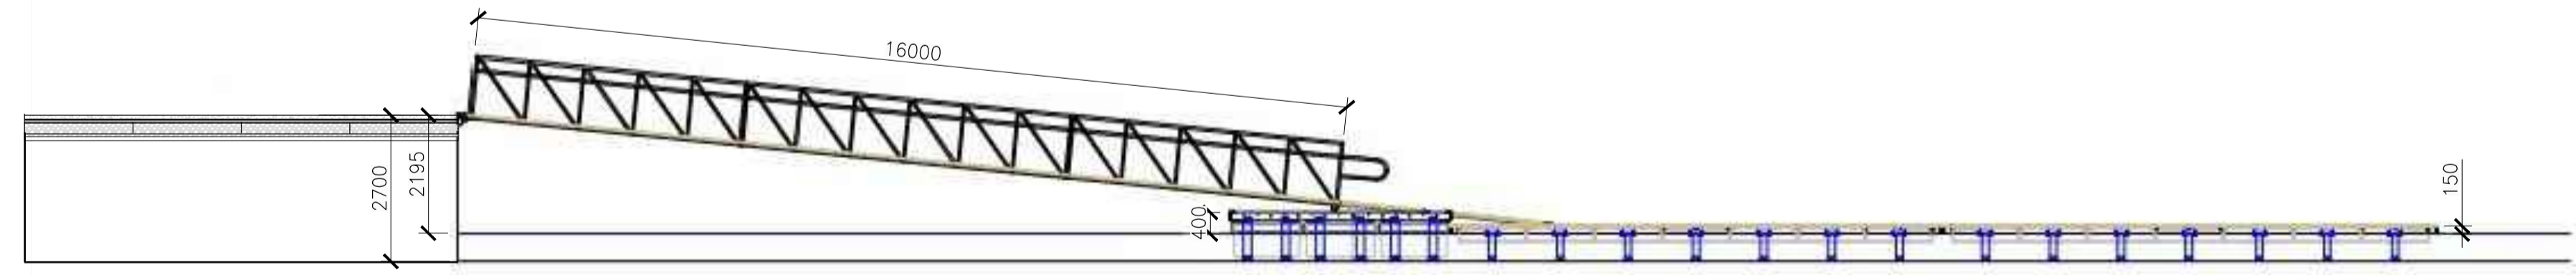

LOW WATER LEVEL ELEVATION
SCALE 1:100

ISSUED FOR PLANNING
23/05/2023

REV	DESCRIPTION	DATE	DRAWN BY	CHKD BY
0	ISSUED FOR PLANNING	23.05.23	KD	DW

MALONE O'REGAN CONSULTING ENGINEERS
 2B Richview Office Park, Clonskeagh, DUBLIN 14.
 Tel: +353 1 260 2655 Fax: +353 1 260 2660 Email: dublin@morco.ie
 3-4 Canada Street WATERFORD
 Tel: +353 51 876 855 Fax: +353 51 876 828 Email: waterford@morco.ie

CLIENT NAME	DUBLIN CITY COUNCIL	DRAWING NAME	PROPOSED PONTOON DETAILS PLAN AND ELEVATIONS			
JOB NAME	RIVER LIFFEY BOAT PONTOON ISLANDBRIDGE, DUBLIN					
JOB NUMBER	21036	DRAWING NUMBER	105	REVISION	0	
		SHEET SIZE	A1	SCALE	1:100	
		DATE	MAY'2023	DRAWN BY	KD	
		ENGINEER	DW			