

Outline of Proposed Pontoon

Existing access to island by gate and bridge



OSI Licence Number: 50267932

Clip Extent / Area of Interest (AOI):
 LLX,LLY= 709857.3669,732485.6835
 LRX,LRX= 714779.3669,732485.6835
 ULX,ULY= 709857.3669,736119.6835
 URX,URY= 714779.3669,736119.6835

Centre Point Coordinates:
 X,Y = 712318.3669,734302.6835

Reference Index: Map Series | Map Sheets
 1:1,000 | 3263-01
 1:1,000 | 3263-06

Data Extraction Date: 13-May-2022

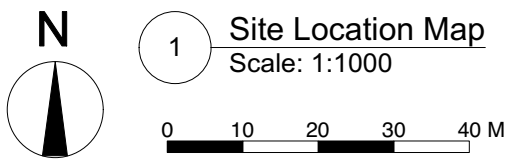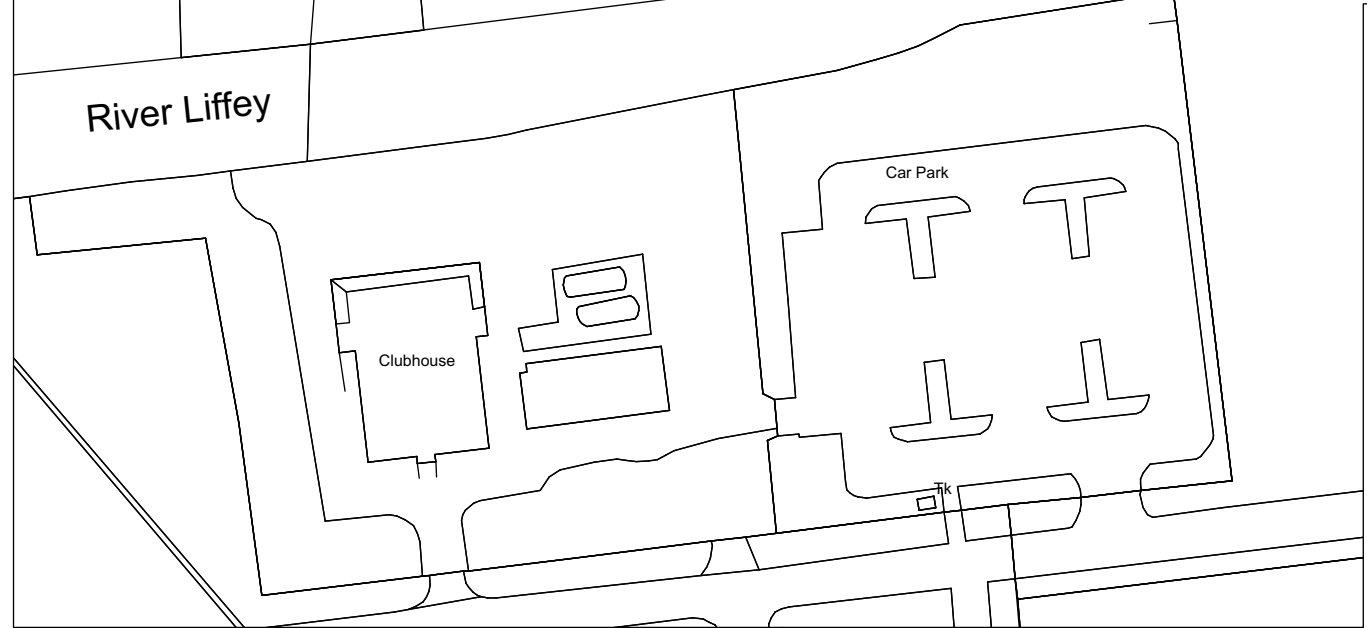

1 Site Location Map
 Scale: 1:1000

Denotes extent of application site boundary

Site Area: 1761sqm

Use figured dimensions only. Do not scale drawings. Read in conjunction with specification and consultants drawings. Report any discrepancies in drawings to Architect before putting work in hand. Check all dimensions on site. This drawing is the copy-right of Sean Harrington Architects, and may not be reproduced, in whole or part, without prior agreement.

REV	NOTES	DATE
1	Issued for Planning.	29/05/22

SEÁN HARRINGTON ARCHITECTS
 3rd Floor
 121/122 Capel Street
 Dublin 1, Ireland
 t 01 8733 422
 e info@sha.ie

PROJECT:
 Islandbridge Rowing Pontoon

CLIENT:
 Dublin City Council

DRAWING TITLE:
Site Location Map

PROJECT STAGE: Planning	SCALE: 1:1000	DATE: DEC '22	Project - Orig - Vol - Level - Type - Role - No. 379RP-SHA-Z0-ZZ-DR-A-0001	REV NO: 1
SUITABILITY CODE: S2	DRAWN BY: BC	CHECKED BY: SH		