




- General Notes :**
1. No part of this document may be re-produced or transmitted in any form or stored in any retrieval system without the written permission of the Consulting Engineer, David Kelly Partnership, as copyright holder except as agreed for use on the project for which the document was originally issued.
  2. The contractor is responsible for checking all levels and dimensions on site and shall refer all discrepancies to the Engineer.
  3. Only drawings issued for CONSTRUCTION shall be used for construction purposes.
  4. Work to figured dimensions only. Do not scale print.
  5. Check size of drawing sheet against dimension marks at bottom left hand corner of sheet.

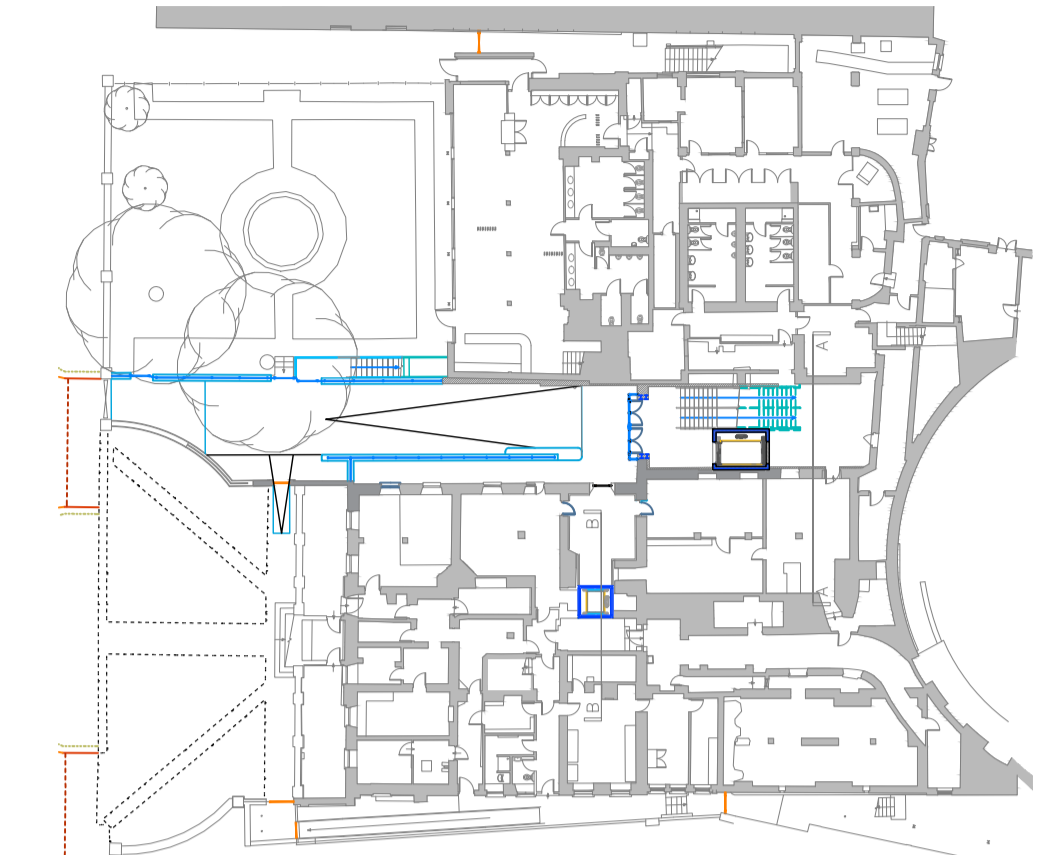

KEY PLAN  
SCALE: 1:500

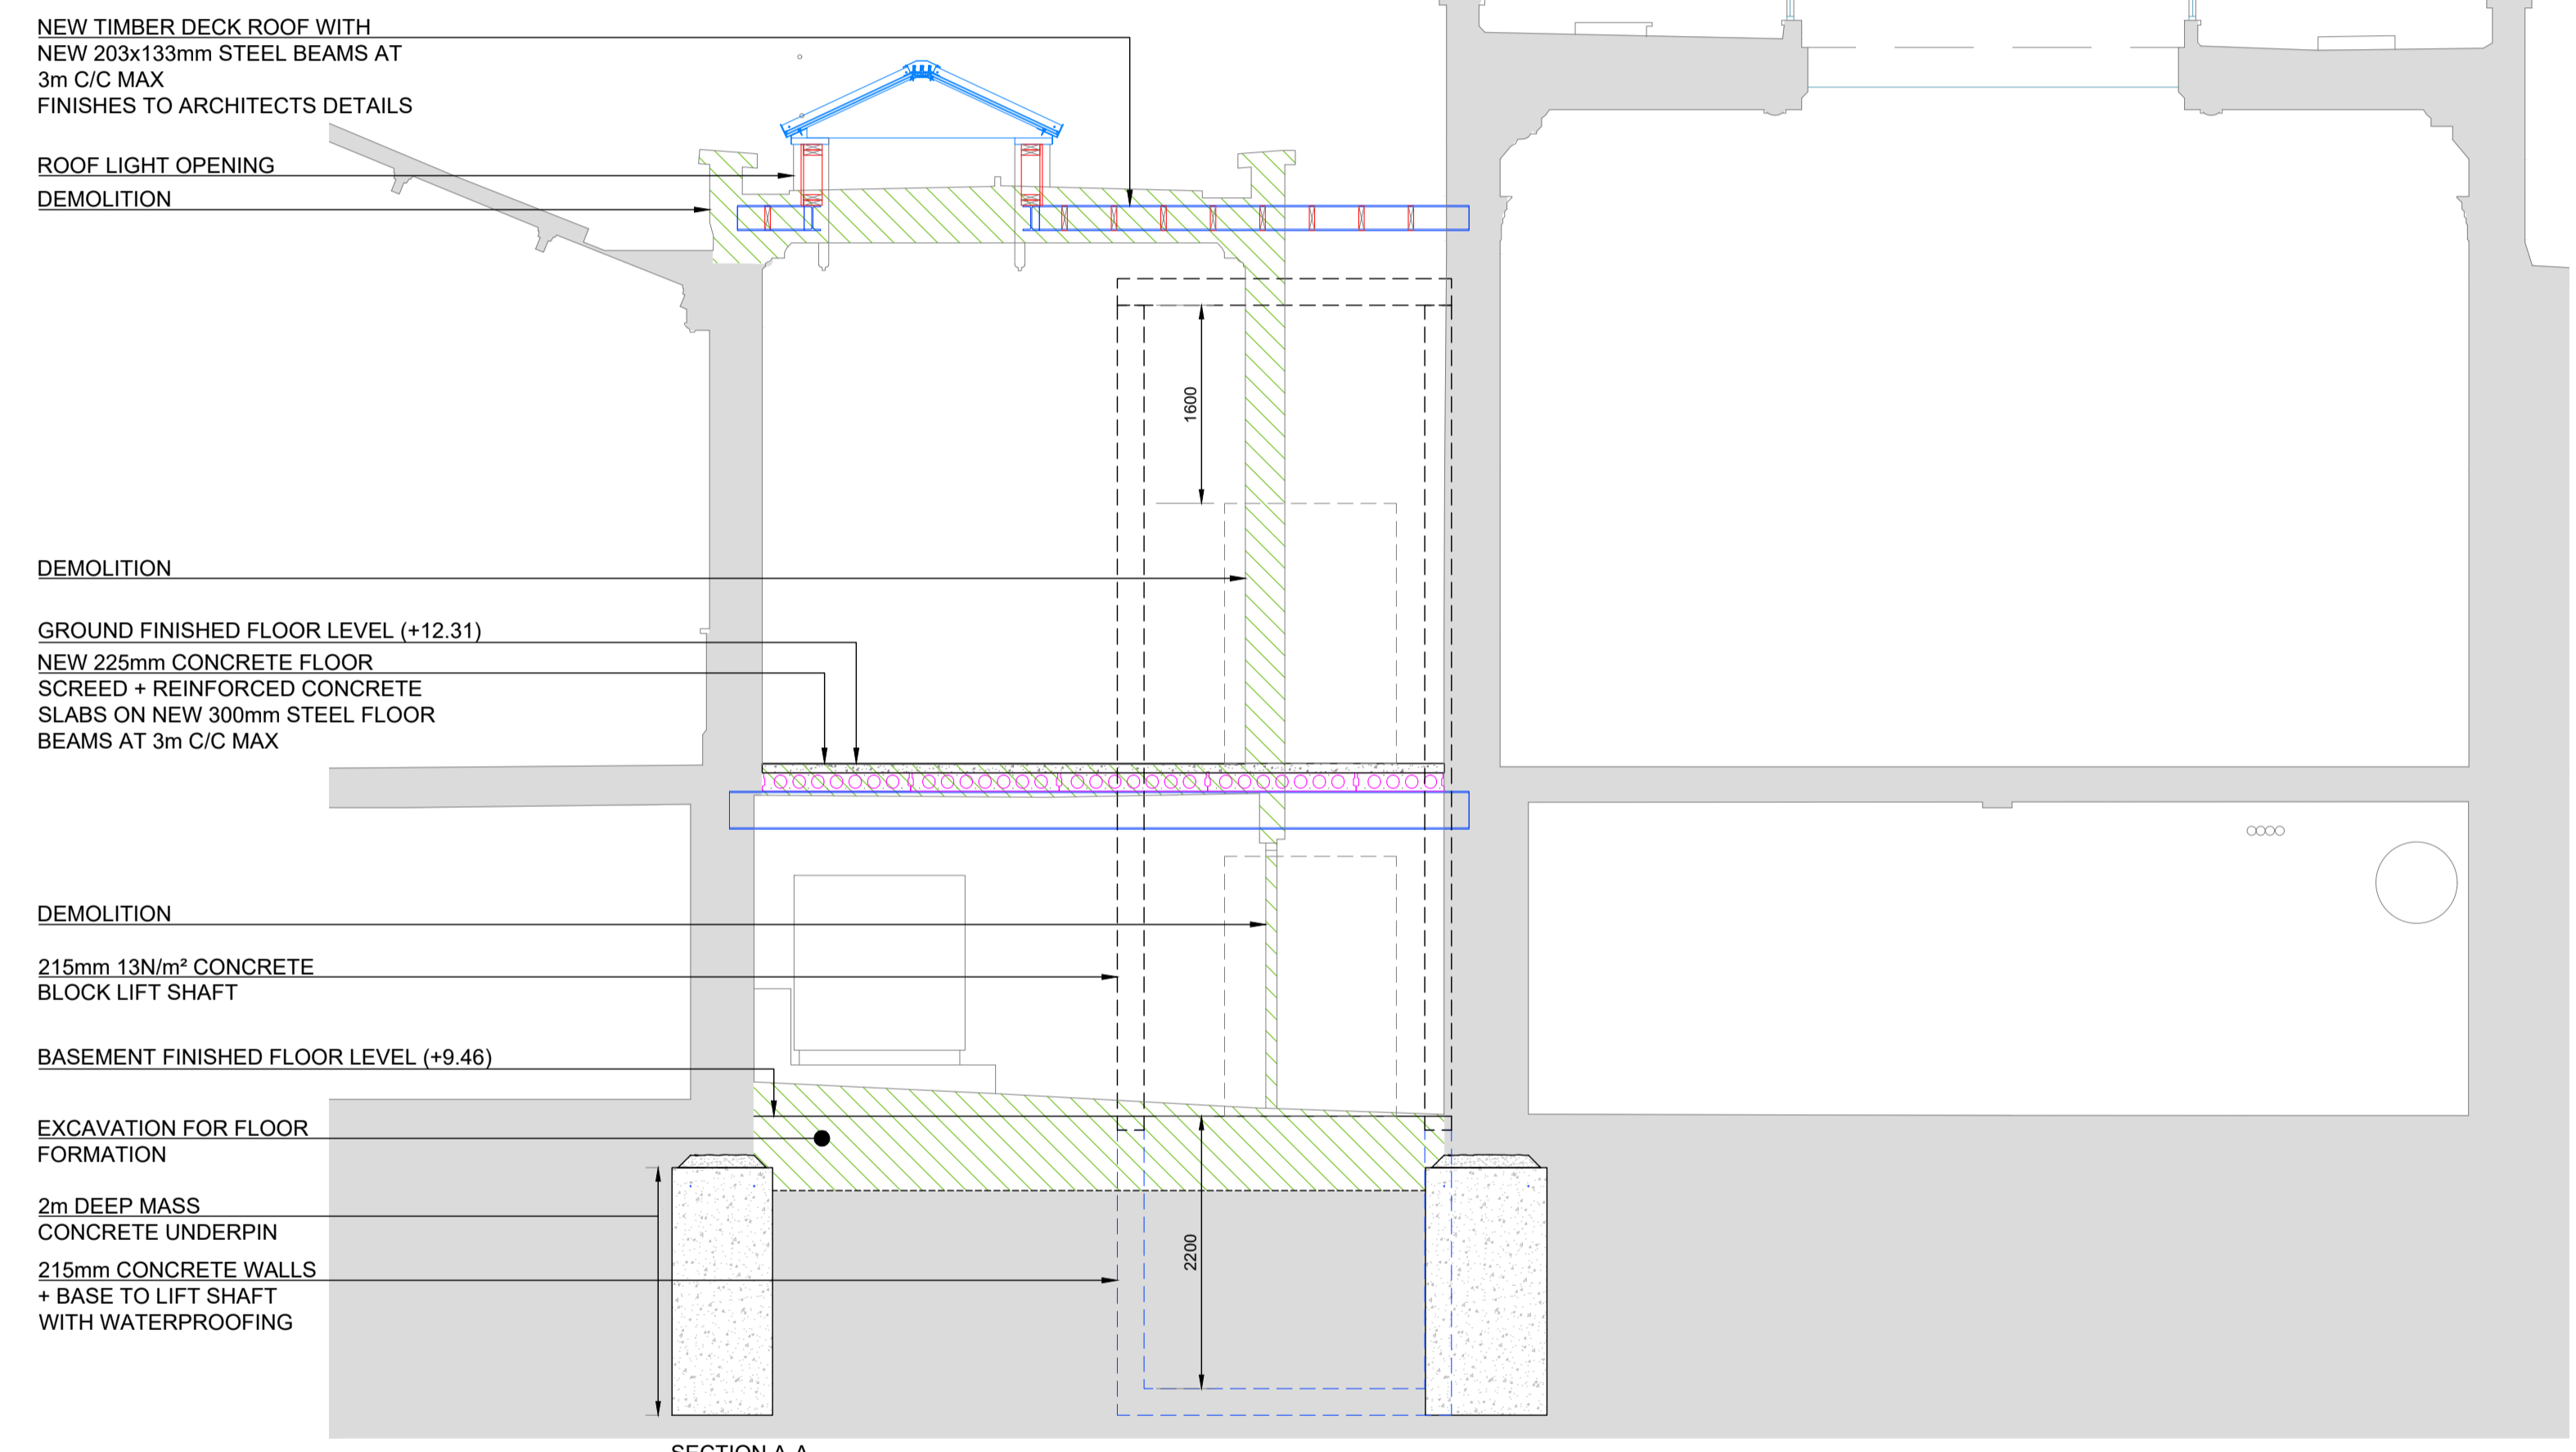

SECTION A-A  
SCALE: 1:50

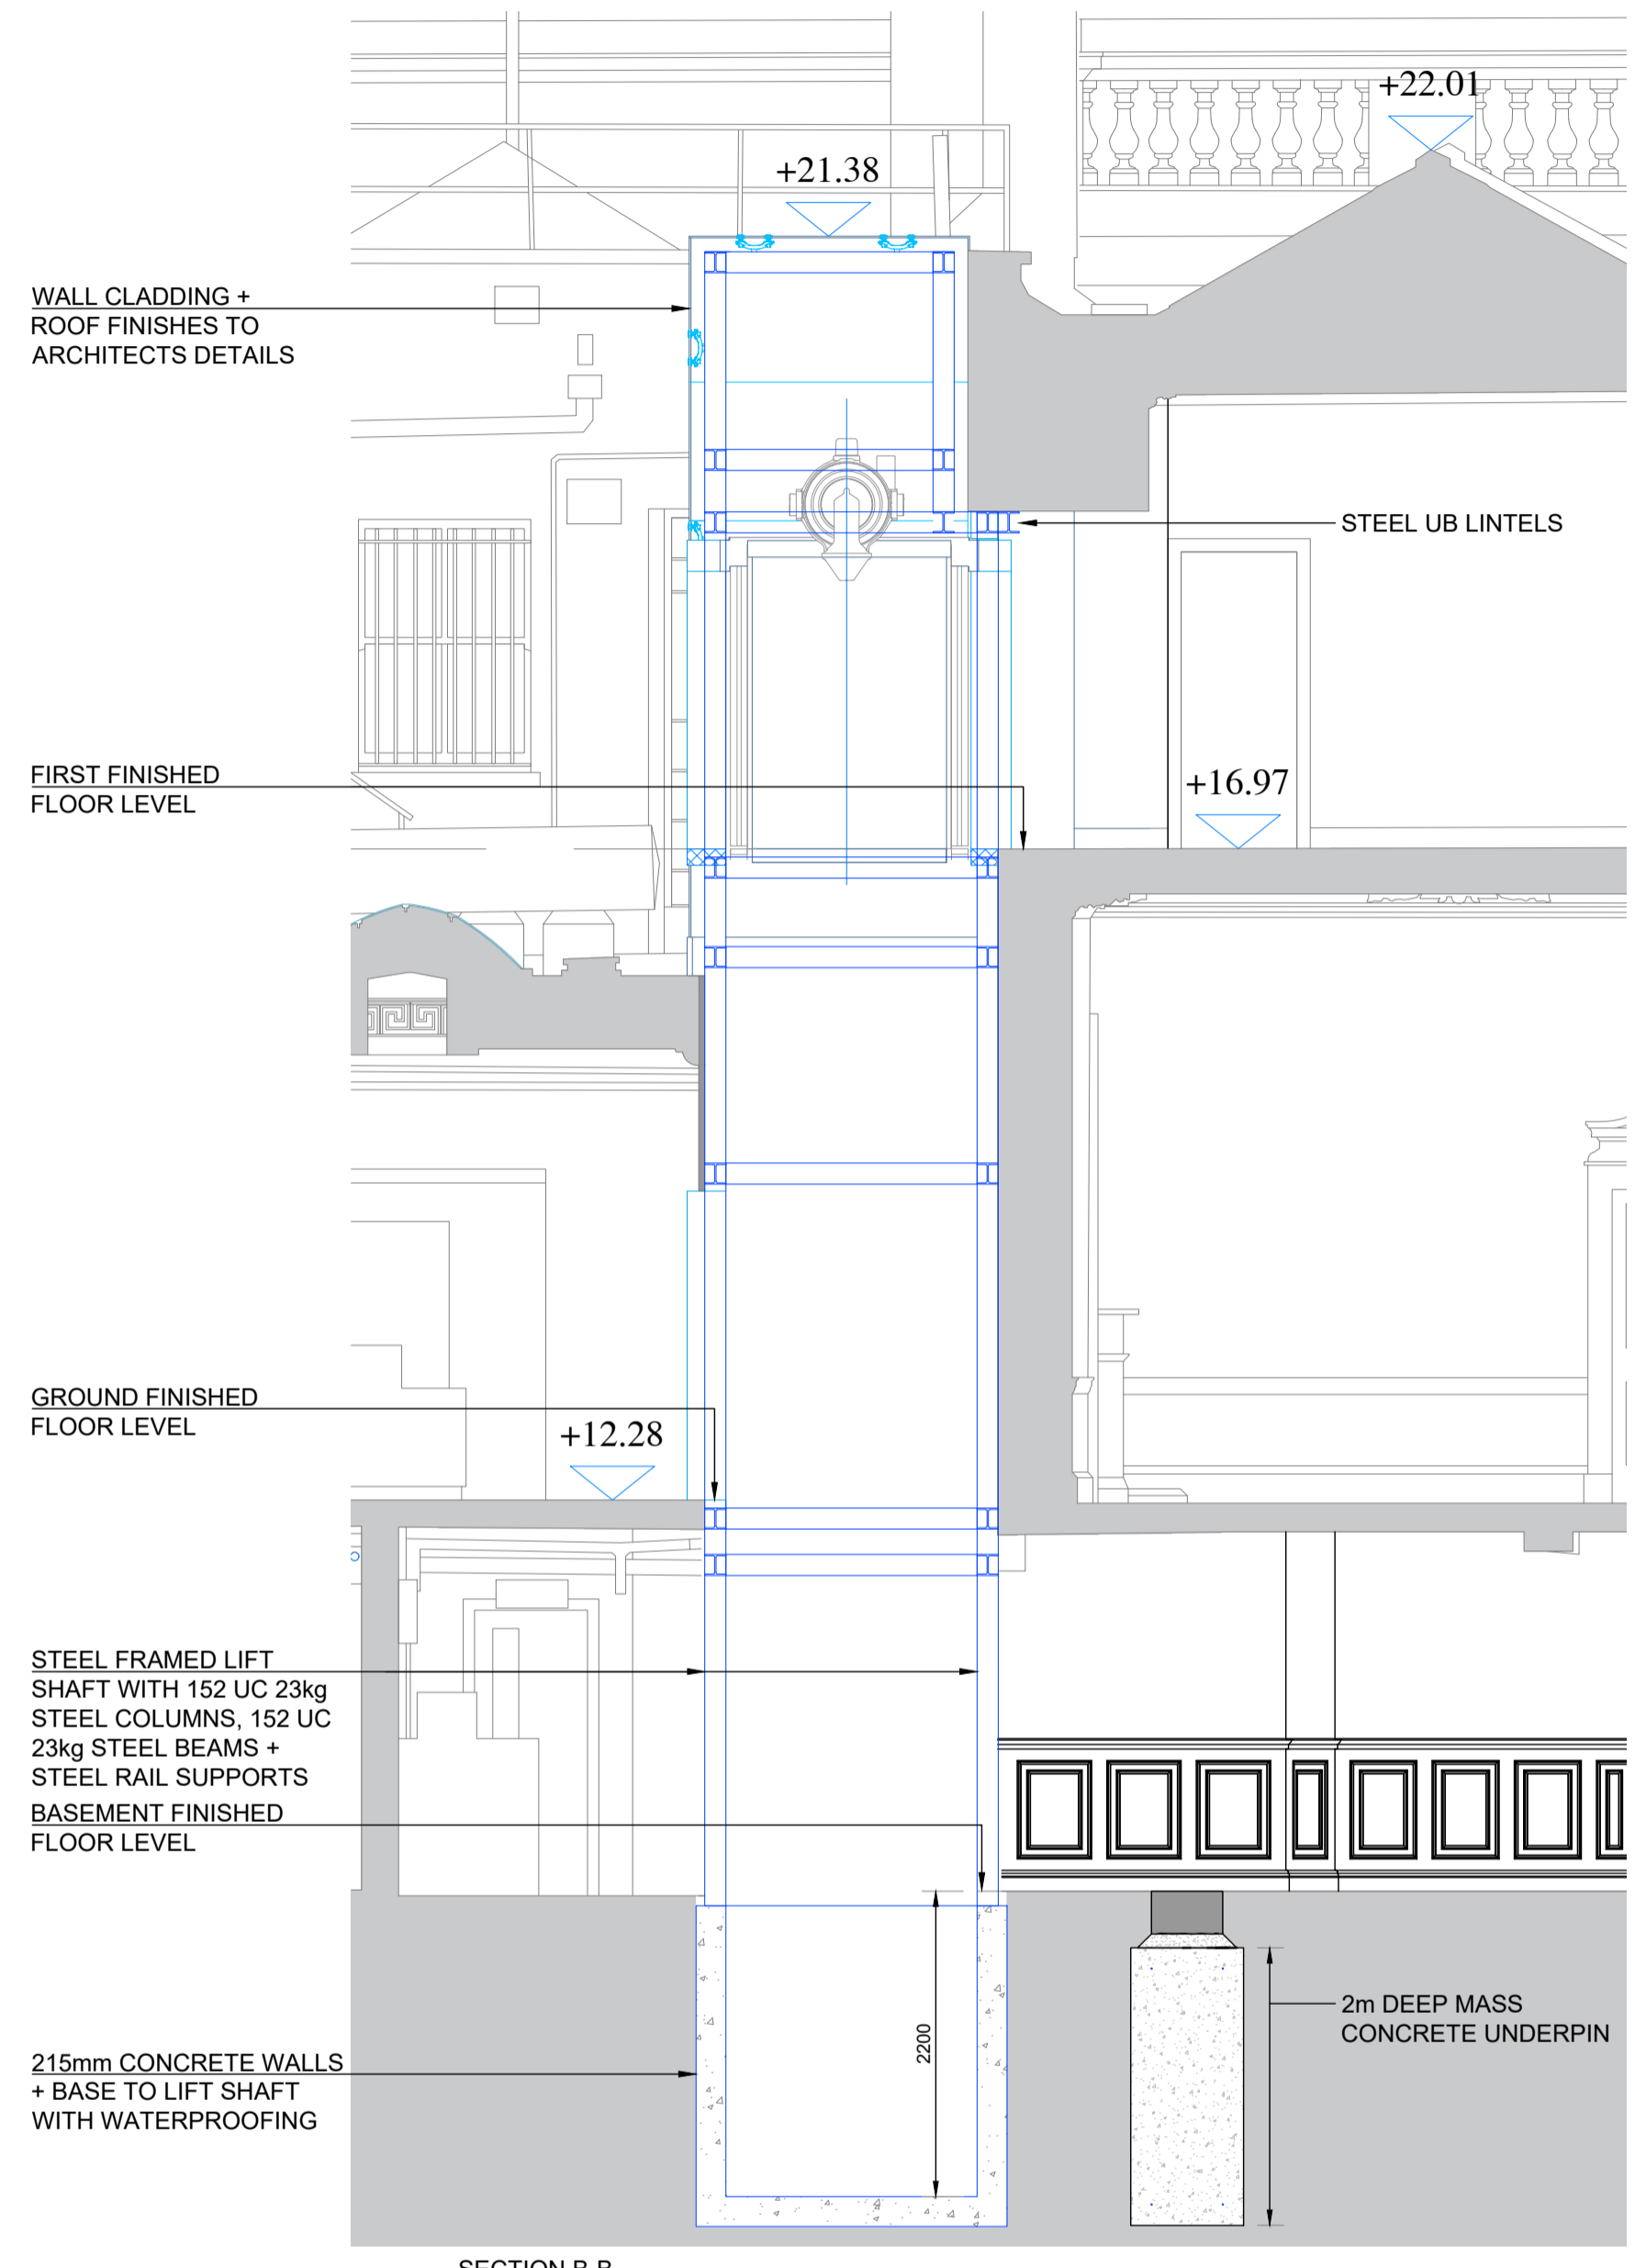

SECTION B-B  
SCALE: 1:50

SHEET SIZE : A1  
0mm 50mm 100mm

Ordnance Survey Ireland Licence No EN 0009223  
© Ordnance Survey Ireland Government of Ireland

Rev:	Note:	Date:	Drawn:	Approved:
P1		03 NOV '23	JH	JK



Nelson House, Emmet Place, Youghal, Co. Cork.  
t. +353 (0)24 92412 e. info@dkp.ie www.dkp.ie

10 Ormonde Street, Kilkenny.  
t. +353 (0)56 7801260

Project:  
MANSION HOUSE,  
DAWSON STREET,  
DUBLIN 2

ARCHITECT: BLACKWOOD ASSOCIATE ARCHITECTS

Title:  
STRUCTURAL SECTIONS

Purpose of Issue:	Scale:	
PLANNING	1:50 ; 1:500	
Project No.:	Drawing No.:	Issue No.:
20006	113	P1