



**NOTES**

1. THIS DRAWING TO BE READ IN CONJUNCTION WITH ALL OTHER DRAWINGS AND DOCUMENTATION INCLUDED IN CONTRACT
2. DRAWING IS NOT TO SCALE.
3. LAYOUTS SHOWN ARE INDICATIVE ONLY, AND SHOULD BE CONFIRMED WITH ARCHITECTURAL LAYOUTS.

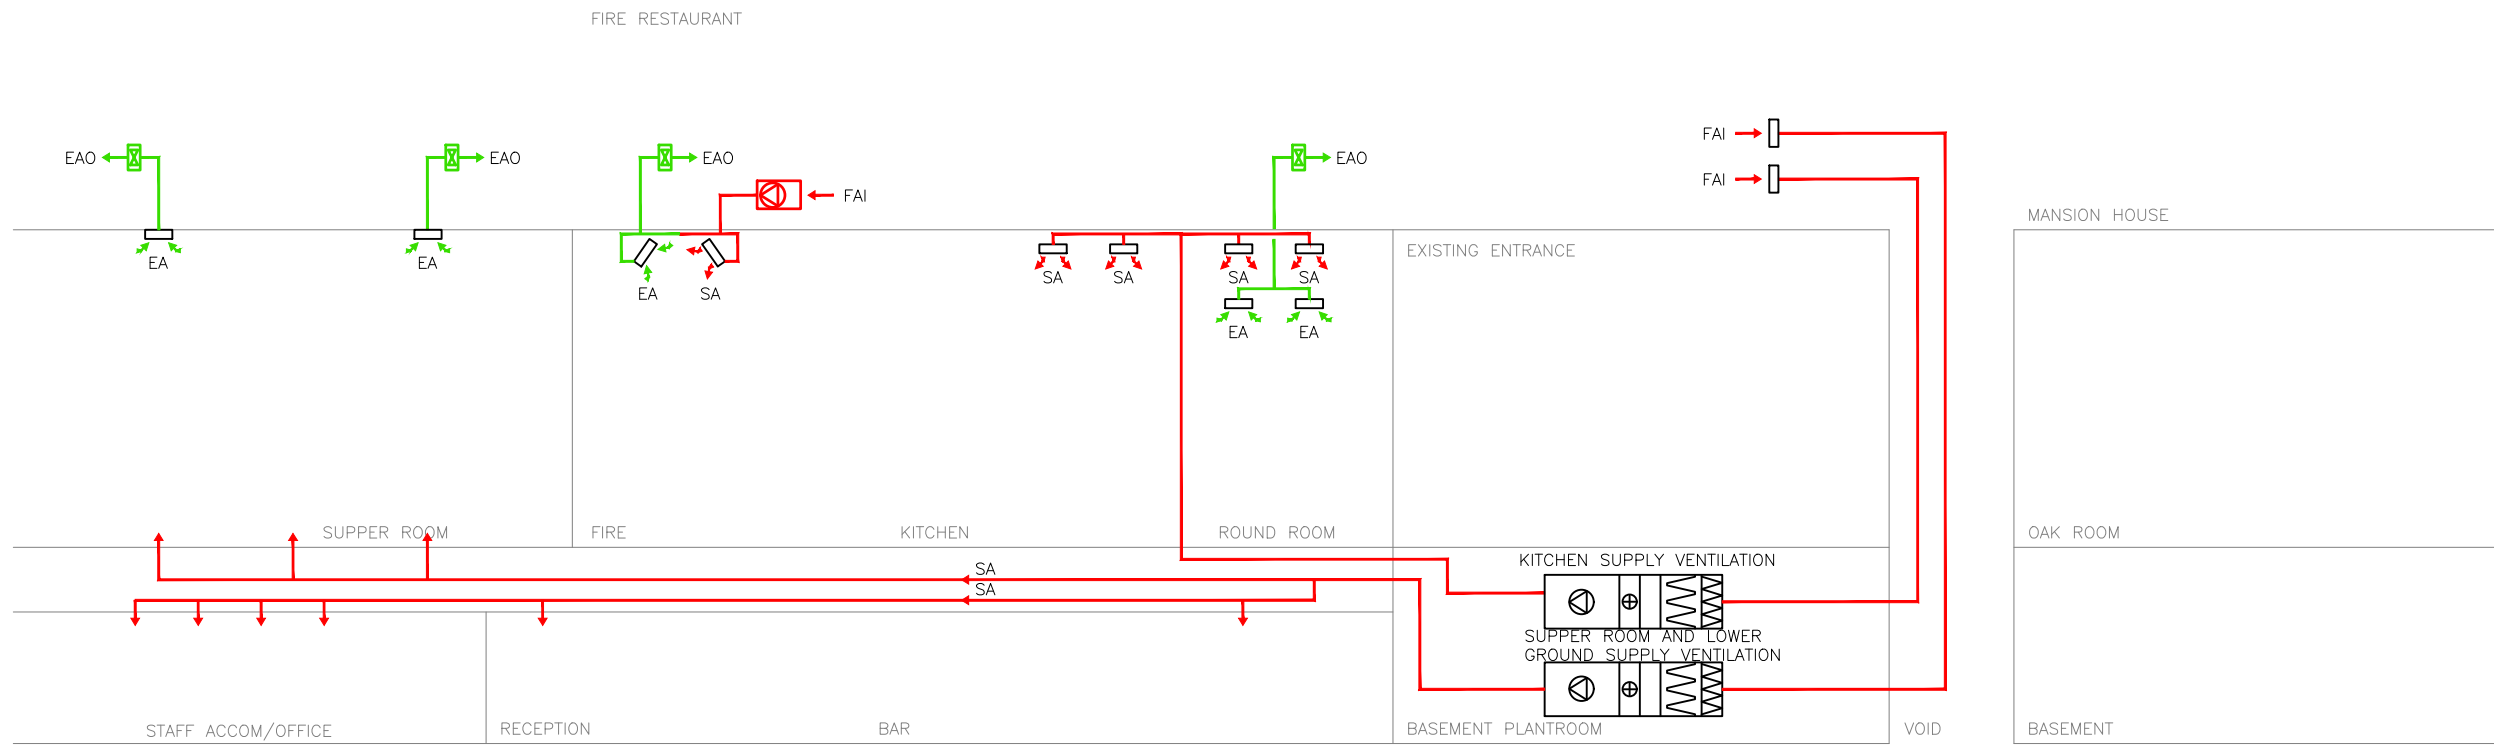

FAI - FRESH AIR INTAKE  
 SA - SUPPLY AIR  
 EAO - EXHAUST AIR OUTLET  
 EA - EXTRACT AIR

ref	by	chk	date	revision
				
Second Floor 13 South Leinster Street Dublin 2 Ireland  t: +353 (0)1 678 7832  www.flnconsult.com info@flnconsult.com				
GLASGOW • DUBLIN • AYR • INVERNESS				
Drg Status <b>PART 8 SUBMISSION</b>				
Architect <b>BLACKWOOD ASSOCIATES ARCHITECTS</b>				
Contract <b>MANSION HOUSE DUBLIN 2</b>				
Title <b>SCHEMATIC LAYOUT OF EXISTING SUPPLY AIR SYSTEM PART 8 PLANNING APPLICATION.</b>				
Drn	Date	Chk	Date	
ADC	12/04/23	DGA	12/04/23	
Scale	(or as shown)			Current Rev
N.T.S.				S1
JOB No. 3416				
DRG. No. M[57]-001				