



**NOTES**

1. THIS DRAWING TO BE READ IN CONJUNCTION WITH ALL OTHER DRAWINGS AND DOCUMENTATION INCLUDED IN CONTRACT
2. DRAWING IS NOT TO SCALE.
3. LAYOUTS SHOWN ARE INDICATIVE ONLY, AND SHOULD BE CONFIRMED WITH ARCHITECTURAL LAYOUTS.

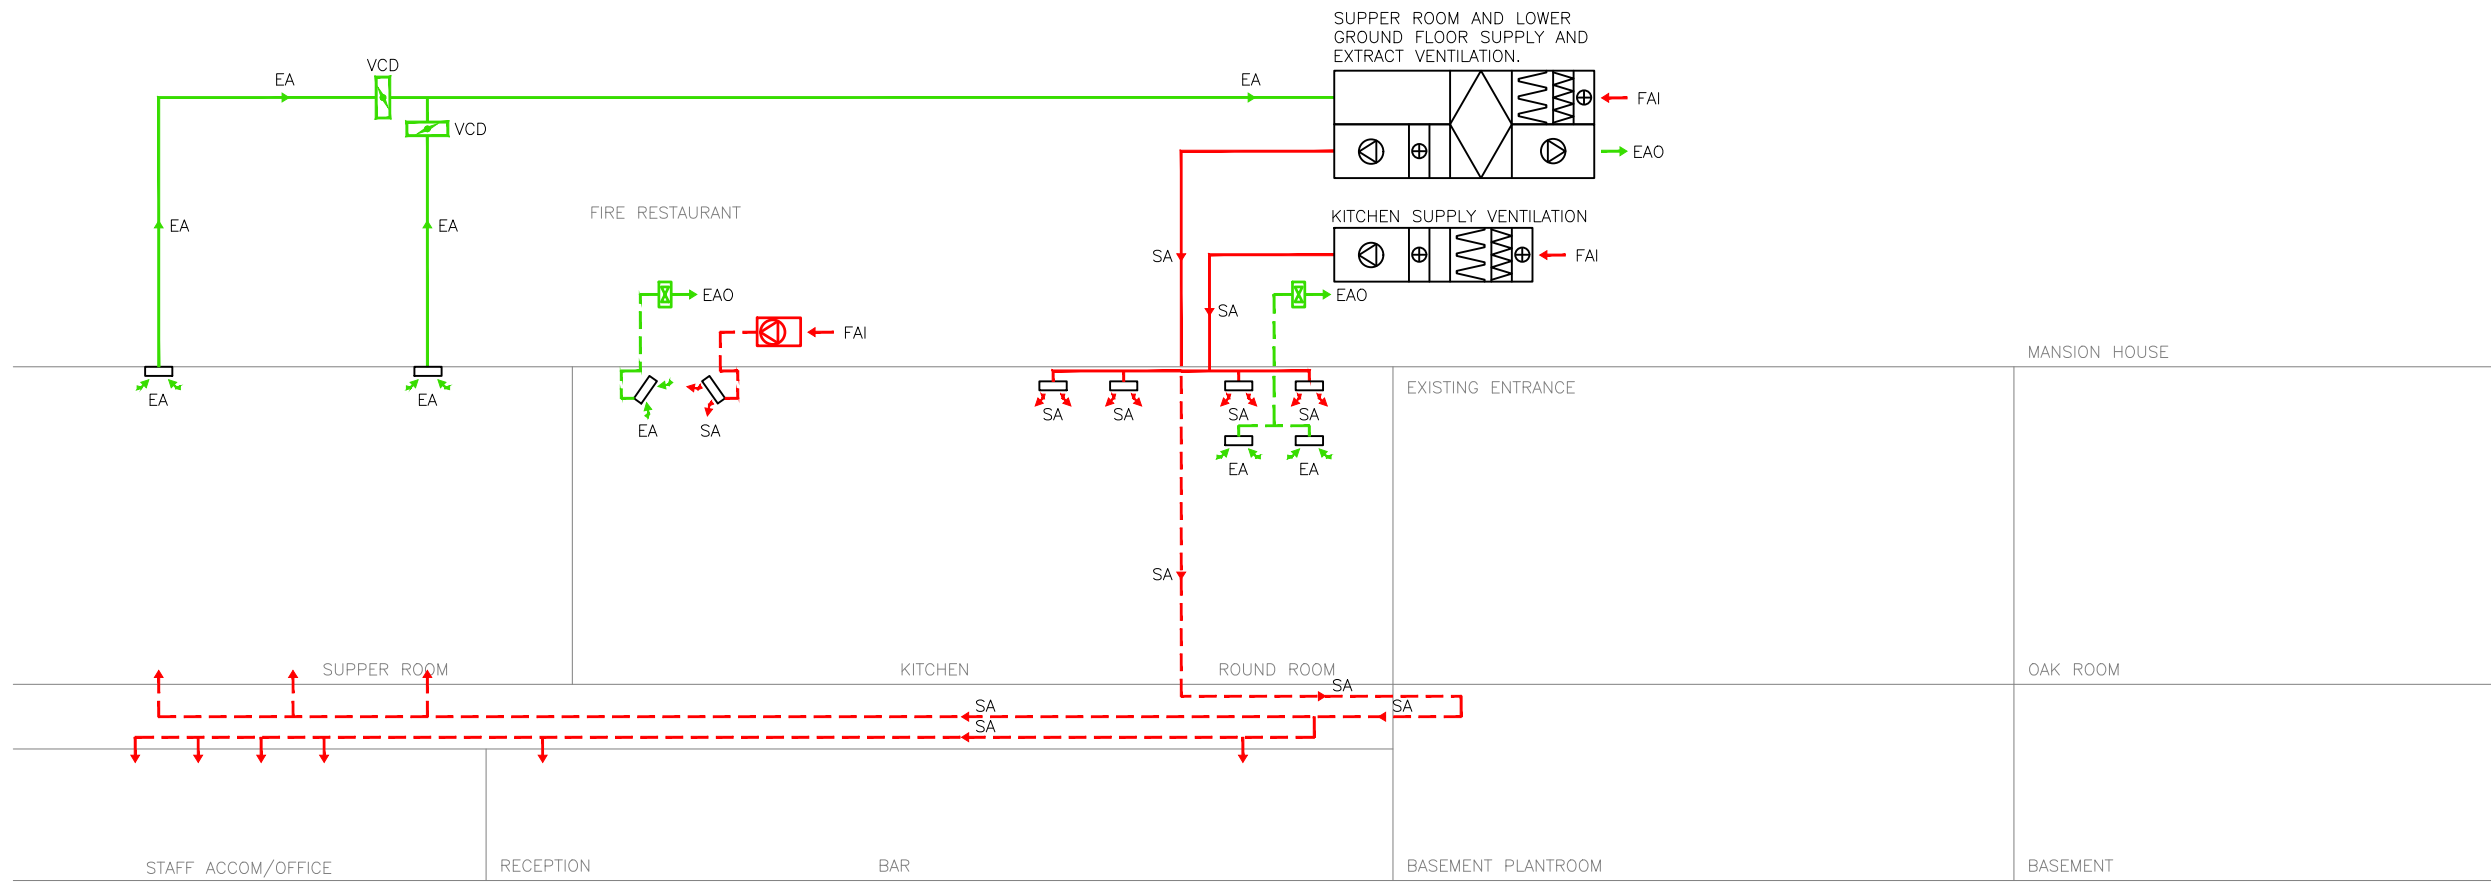

- FAI – FRESH AIR INTAKE
- SA – SUPPLY AIR
- EAO – EXHAUST AIR OUTLET
- EA – EXTRACT AIR
- VCD – VOLUME CONTROL DAMPER
- PROPOSED NEW DUCTWORK
- - - EXISTING DUCTWORK

ref	by	chk	date	revision
 <p>Second Floor 13 South Leinster Street Dublin 2 Ireland t: +353 (0)1 678 7832 www.flnconsult.com info@flnconsult.com</p>				
GLASGOW • DUBLIN • AYR • INVERNESS				
Drg Status <b>PART 8 SUBMISSION</b>				
Architect <b>BLACKWOOD ASSOCIATE ARCHITECTS</b>				
Contract <b>MANSION HOUSE DUBLIN 2</b>				
Title <b>SCHEMATIC LAYOUT OF PROPOSED HEAT RECOVERY SUPPLY AND EXTRACT VENT SYSTEM PART 8 PLANNING APPLICATION</b>				
Drn	Date	Chk	Date	
ADC	12/04/23	DGA	12/04/23	
Scale N.T.S. (or as shown)				Current Rev S1
JOB No. 3416				
DRG. No. M[57]-003				