


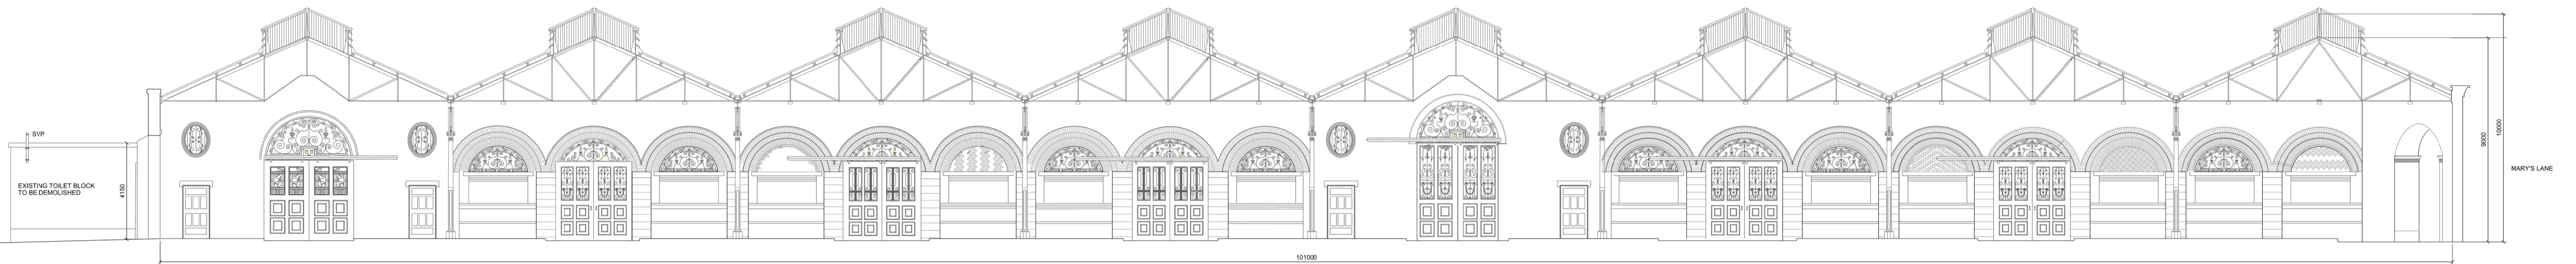

Existing St Michan's Street Contextual Elevation - Unchanged

Scale 1:100



Existing Section A-A

Scale 1:100




Existing Mary's Lane Elevation - Unchanged

Scale 1:100




Proposed Section B-B

Scale 1:100

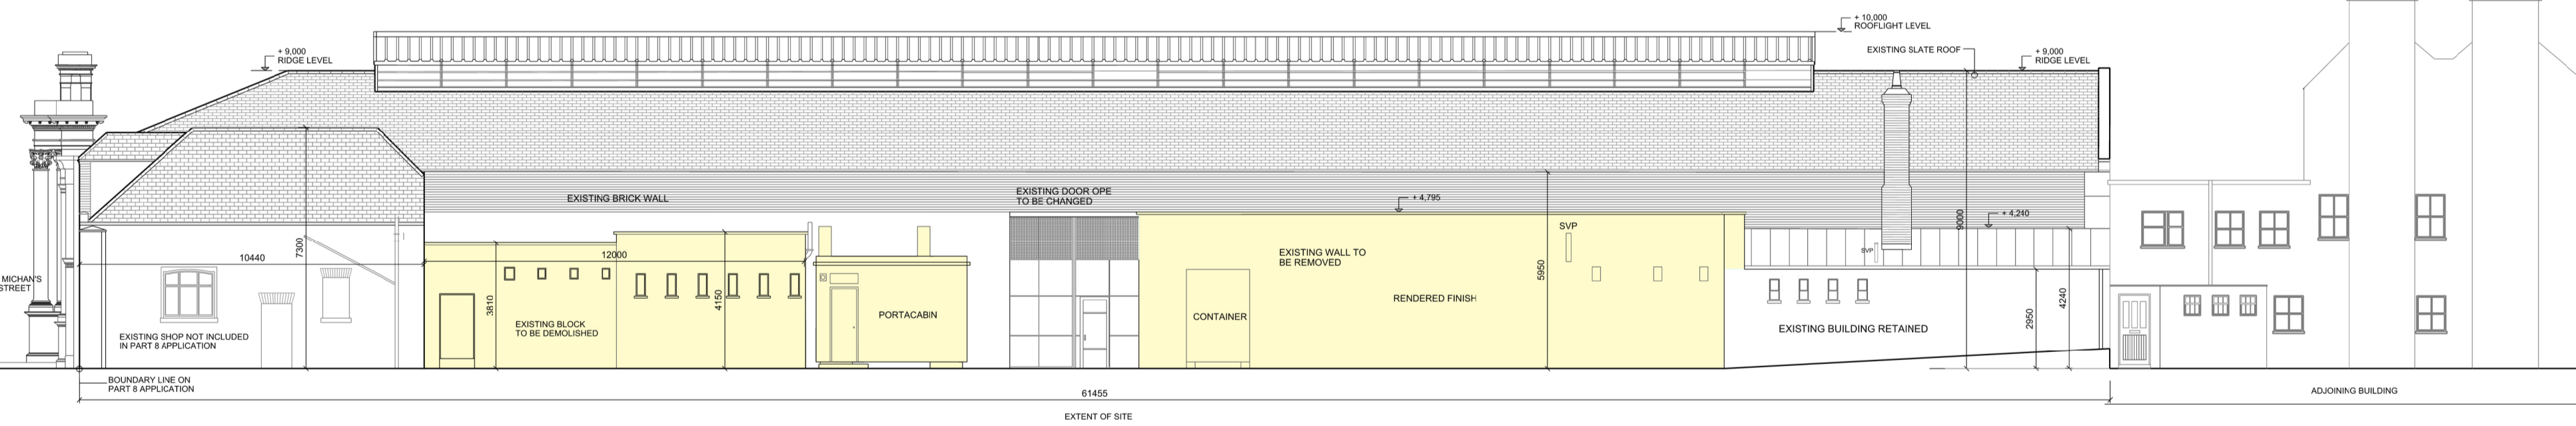


Existing Contextual Chancery Street Elevation

Scale 1:100

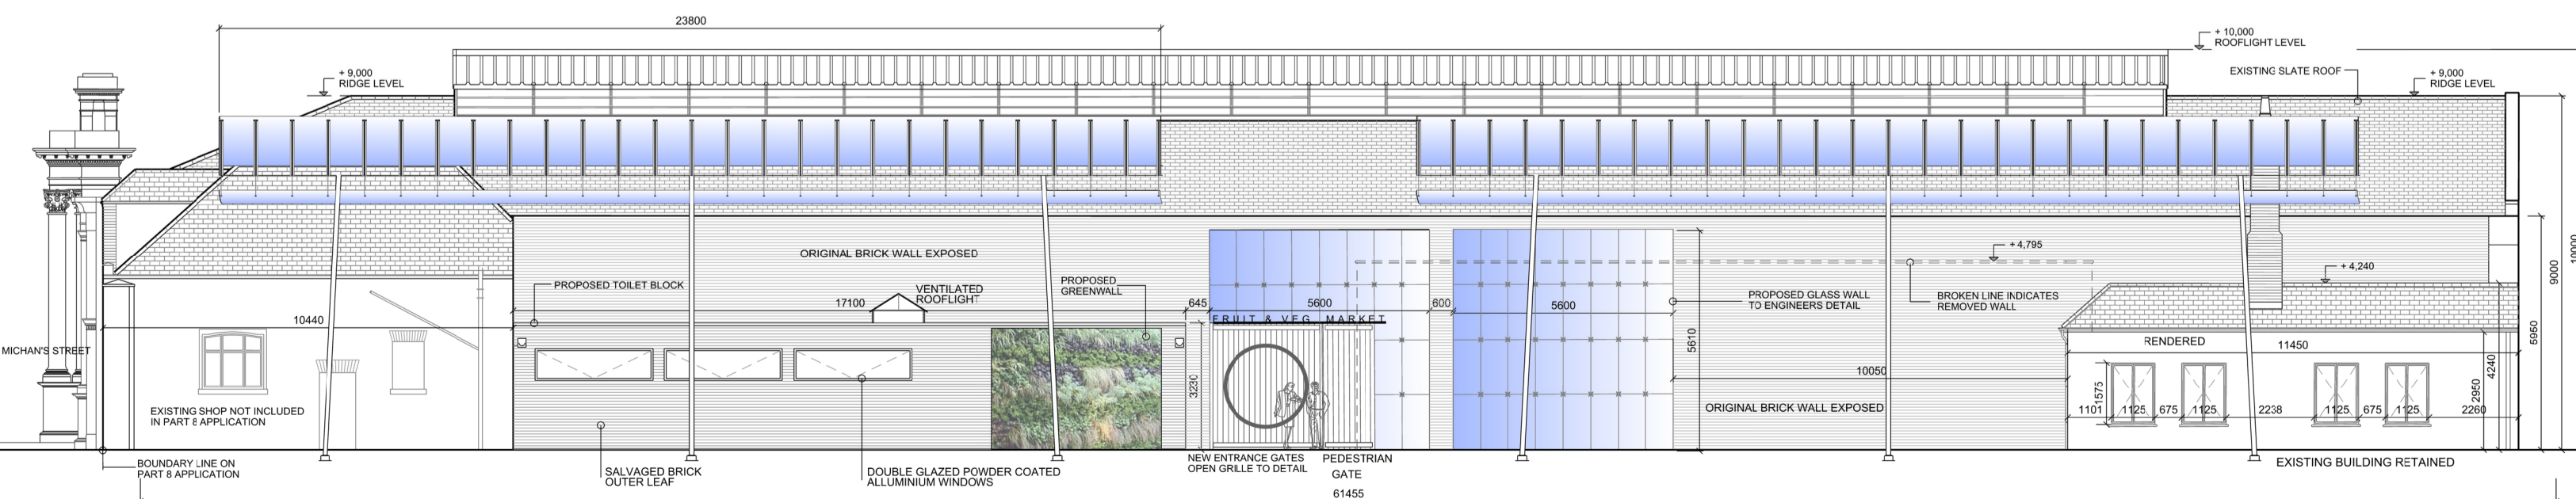


Proposed Chancery Street Elevation

Scale 1:100

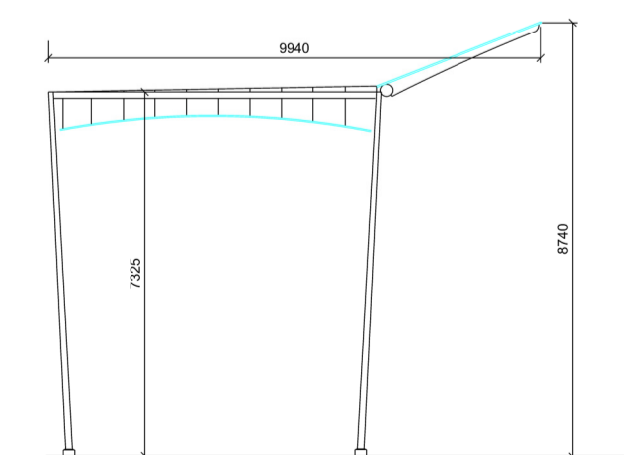

Side Elevation of Glass Canopy

Scale 1:100

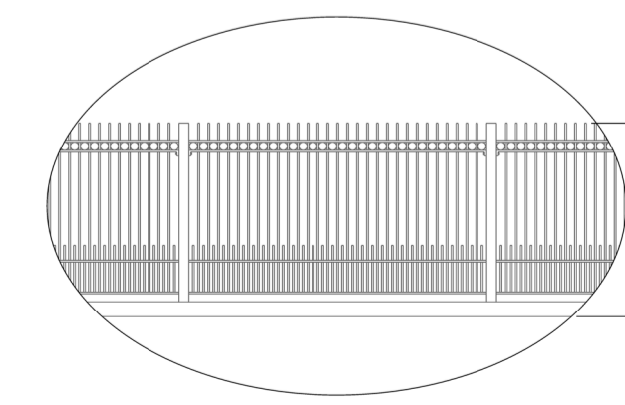

Proposed Railing Detail to Chancery Street

Scale 1:50




Proposed Side Elevation of New Toilet Block

Scale 1:100


- NOTES -
1. DO NOT SCALE FROM DRAWING
  2. WORK FROM FIGURED DIMENSIONS ONLY
  3. ALL ERRORS TO BE REPORTED TO THE ARCHITECT
  4. DRAWING TO BE READ IN CONJUNCTION WITH ALL OTHER DRAWINGS

LEGEND

BUILDINGS TO BE DEMOLISHED

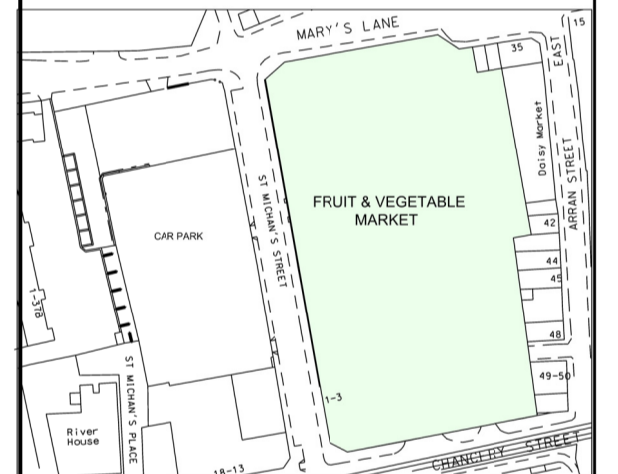

KEY PLAN

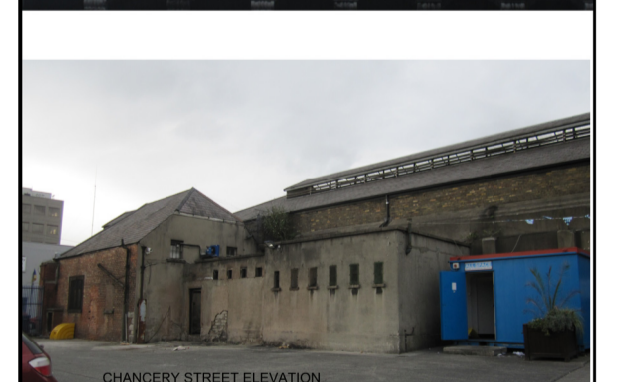

CHANCERY STREET ELEVATION

Dublin City Council  
Comhairle Cathrach Bhaile Atha Cliath

Planning, Property, Enterprise & Economic Development Department

BLOCK 4, FLOOR 3, CIVIC OFFICES, 8000 GUY, DUBLIN 8  
www.dublincity.ie T: +353 (0)1 222 2151 F: +353 (0)1 222 2330

Project Title  
DUBLIN CITY COUNCIL  
WHOLESALE FRUIT & VEGETABLE MARKETS  
PART 8 APPL. CLATION  
Site  
WHOLESALE FRUIT & VEGETABLE MARKETS  
MARY'S LANE, DUBLIN 7

Drawing Title  
ELEVATIONS & SECTIONS  
Date  
SEPTEMBER 2014

Project Architect  
C. HOGAN  
C.A.D. By  
P.B. & C.S.

M. RYAN  
SENIOR EXECUTIVE OFFICER,  
Planning, Property, Enterprise & Economic Development Department

Project No.  
CAT128  
Drawing No.  
006  
Scale  
1:100