

LIBRARY SQUARE REGENERATION

EXISTING PLAN



LIBRARY SQUARE REGENERATION

LANDSCAPE MASTERPLAN CONCEPT



SKETCH PROPOSAL

A - Library

- ① EXISTING BUILDING
- ② PROPOSED EXTENSION
- ③ ORIGINAL ENTRANCE
- ④ PROPOSED NEW MAIN ENTRANCE
- ⑤ CHILDREN'S READING ROOM

B - Library garden

- ⑥ LIBRARY GARDEN
- ⑦ STRUCTURAL PLANTERS
- ⑧ SCULPTURAL PIECE

C - Library square

- ⑨ SPECIMEN TREE
- ⑩ FEATURE LIGHTING ELEMENT
- ⑪ PARK LINK
- ⑫ CAR PARKING
- ⑬ CYCLE LANE
- ⑭ CYCLE PARKING
- [] LOADING ZONE 07H00 - 14H00

LIBRARY SQUARE REGENERATION

SECTION AA'




LIBRARY SQUARE REGENERATION

SECTION BB'



LIBRARY SQUARE REGENERATION

LIBRARY GARDEN

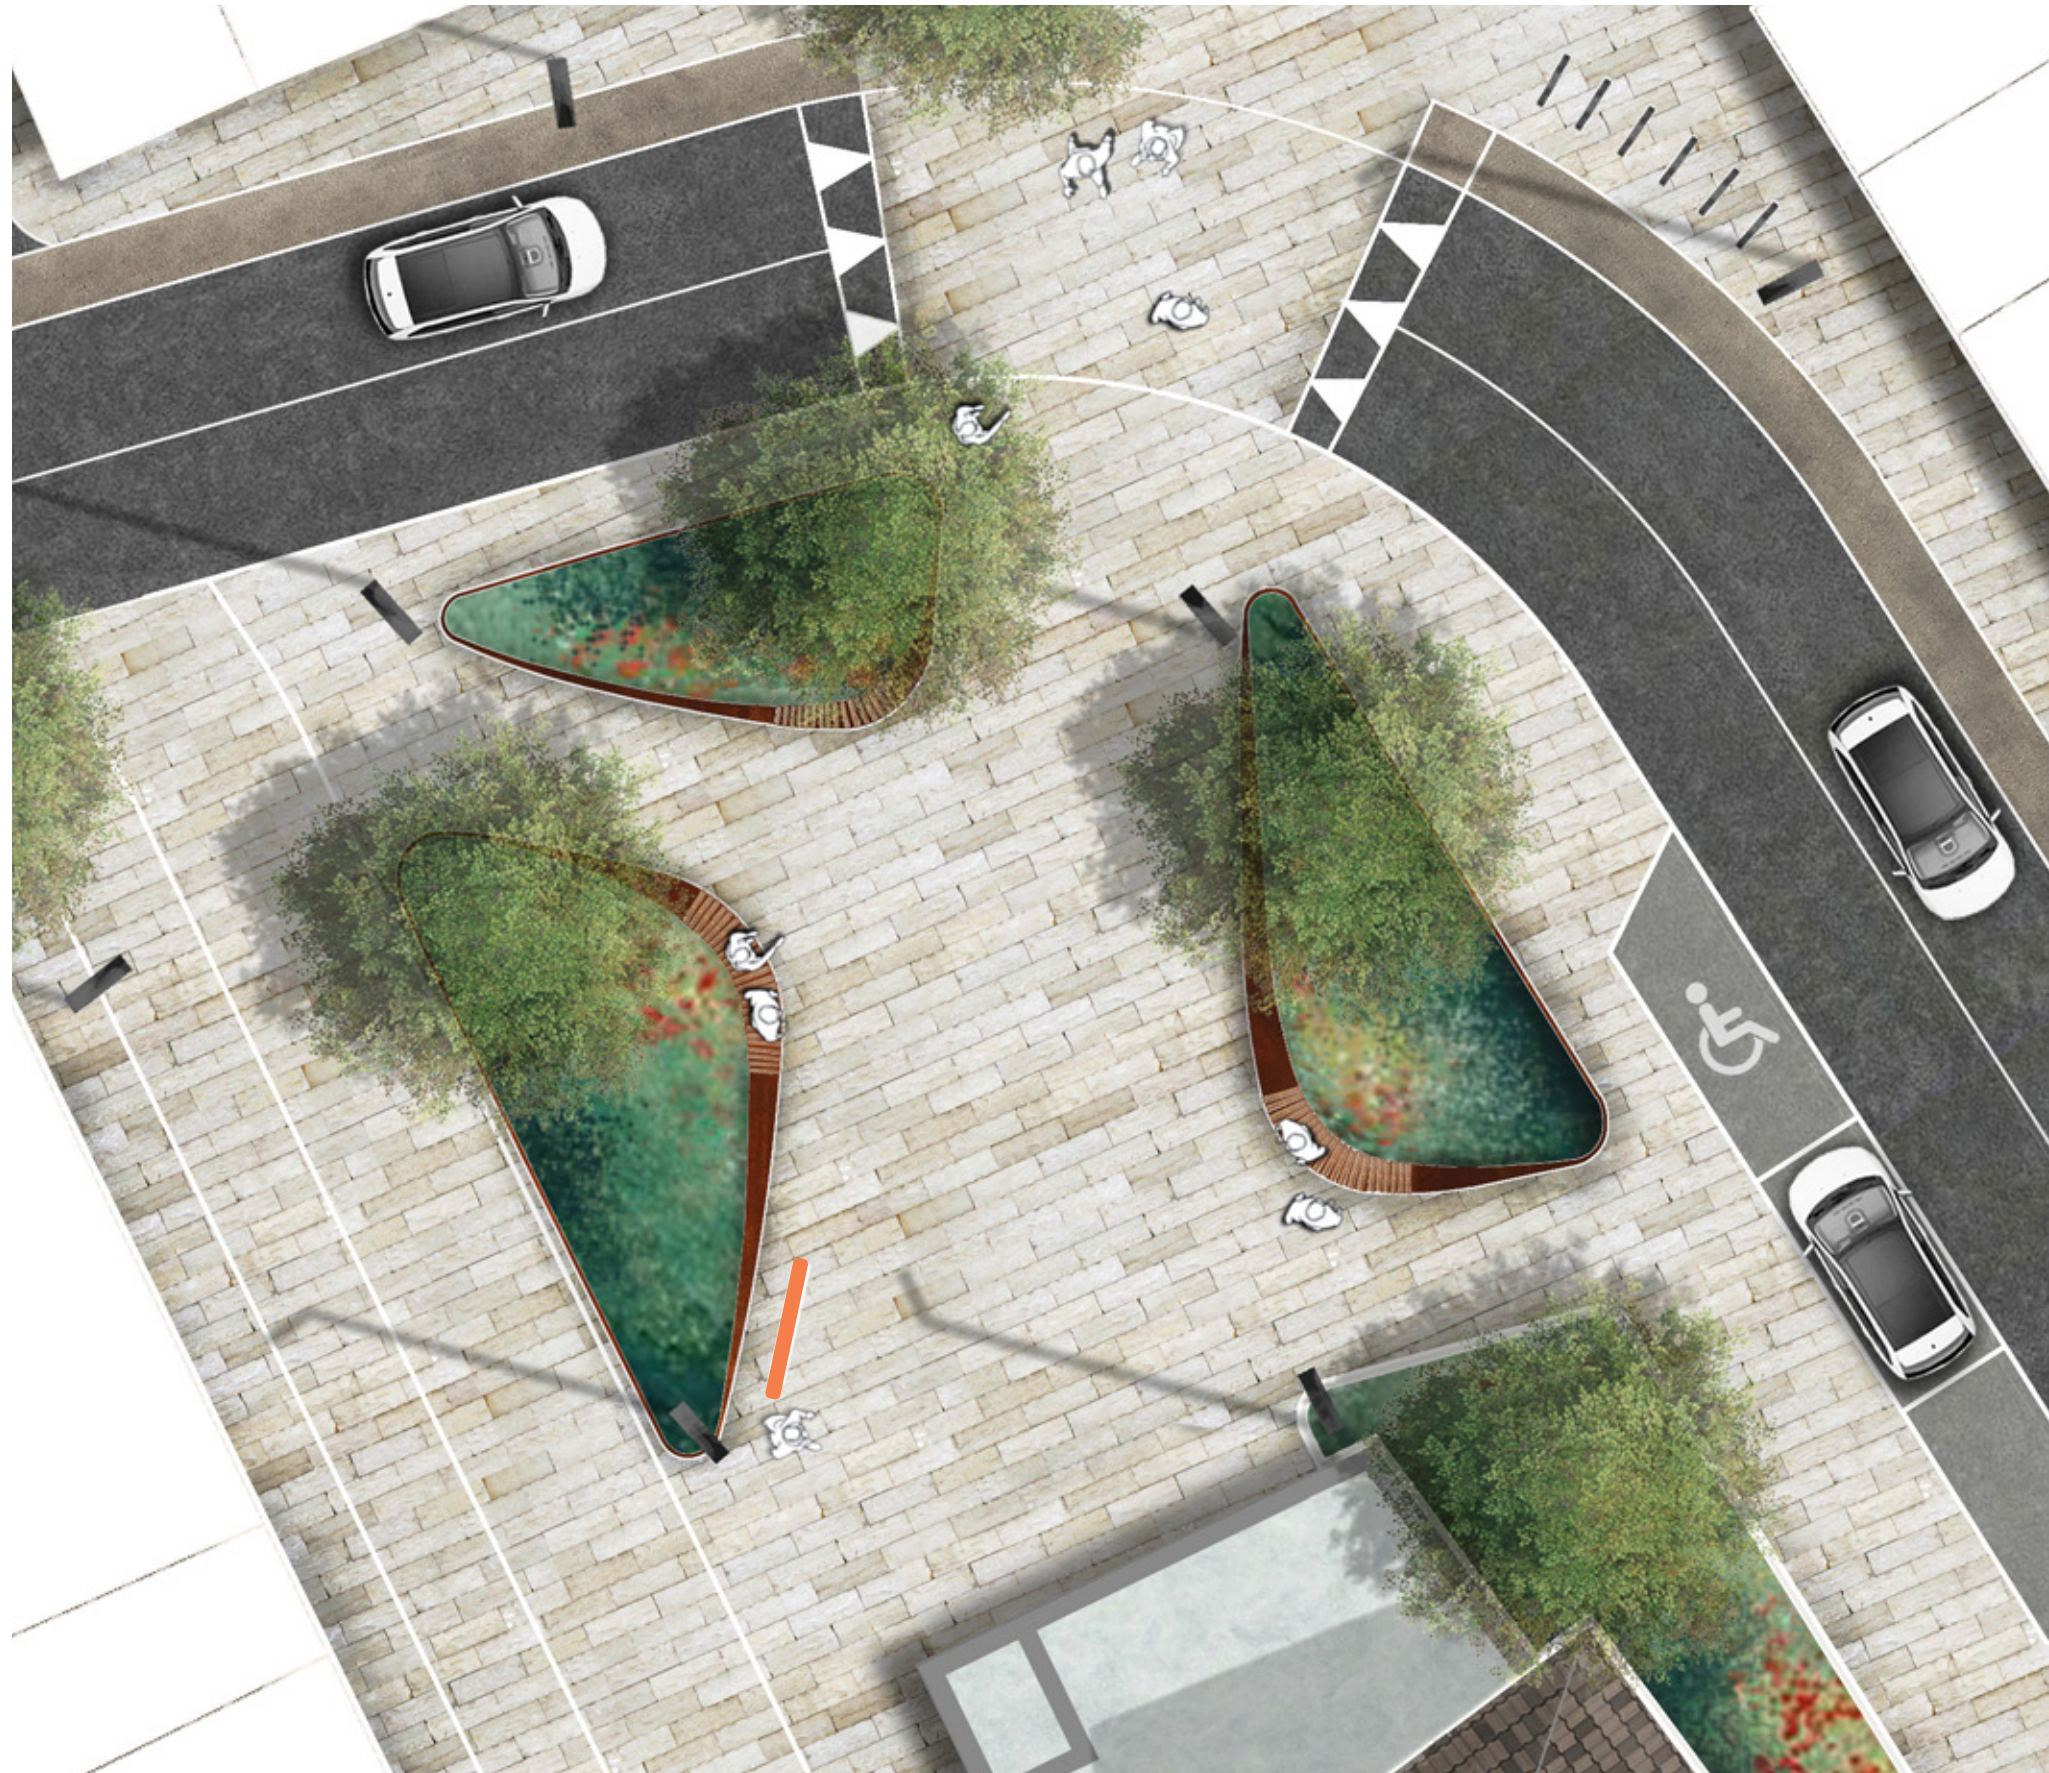

LIBRARY SQUARE REGENERATION

PARK LINK




LIBRARY SQUARE REGENERATION

SOUTH PART, WATER FEATURE



LIBRARY SQUARE REGENERATION

LANDSCAPE MASTERPLAN WITH ACTIVITY

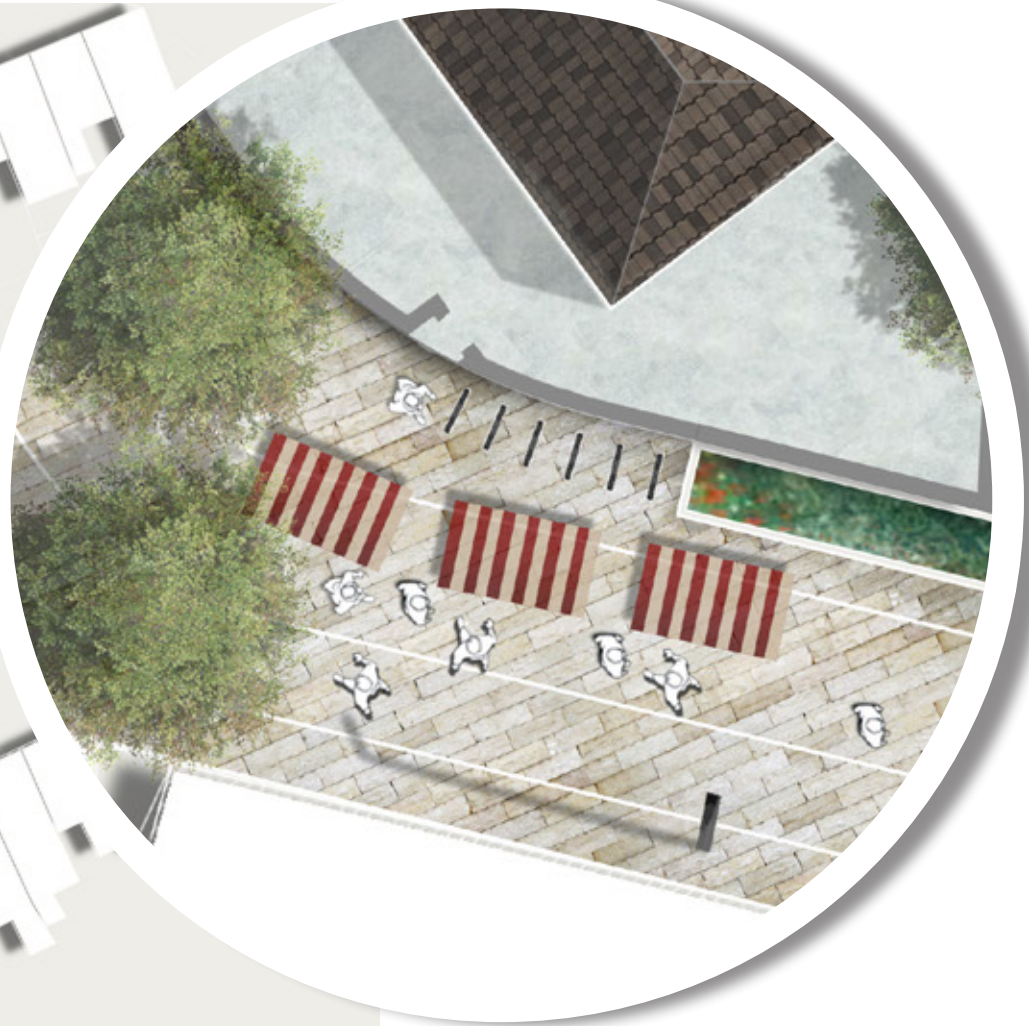

LIBRARY SQUARE REGENERATION

CAR PARKING AND LOADING STRATEGY



0 5 10 15 20m 1:250

LIBRARY SQUARE REGENERATION

PERSPECTIVE FROM THE NORTH PART OF THE LIBRARY SQUARE ON THE PARK LINK



LIBRARY SQUARE REGENERATION

PERSPPECTIVE FROM THE PROPOSED LIBRARY EXTENSION OF THE LIBRARY PLAZA



LIBRARY SQUARE REGENERATION

PERSPECTIVE FROM THE SOUTH PART OF LIBRARY SQUARE, ON FITZWILLIAM STREET



LIBRARY SQUARE REGENERATION

LANDSCAPE MASTERPLAN CONCEPT



SKETCH PROPOSAL

A - Library

- ① EXISTING BUILDING
- ② PROPOSED EXTENSION
- ③ ORIGINAL ENTRANCE
- ④ PROPOSED NEW MAIN ENTRANCE
- ⑤ CHILDREN'S READING ROOM

B - Library garden

- ⑥ LIBRARY GARDEN
- ⑦ STRUCTURAL PLANTERS
- ⑧ SCULPTURAL PIECE

C - Library square

- ⑨ SPECIMEN TREE
- ⑩ FEATURE LIGHTING ELEMENT
- ⑪ PARK LINK
- ⑫ CAR PARKING
- ⑬ CYCLE LANE
- ⑭ CYCLE PARKING
- [] LOADING ZONE 07H00 - 14H00