


Do not scale. Use figured dimensions only. All dimensions to be checked on site. Any discrepancies between site and figured dimensions to be brought immediately to the architect's attention. Digital copies cannot be guaranteed. Only information in hard copy can be relied upon for conformity and accuracy. © This drawing is copyright.

OS maps are reproduced under Ordnance Survey Ireland Licence No. AR 0031122. © Ordnance Survey Ireland and Government of Ireland.


**GENERAL NOTE**  
Any deviation from the proposed specifications to be brought immediately to the architect's attention. All product substitutions to meet the project performance requirements and the minimum requirements of the Building Regulations. All products to be installed in strict accordance with the manufacturer's specification. Any discrepancies between site and figured dimensions to be brought immediately to the architect's attention. Subcontractors to confirm site dimensions with the main contractor prior to manufacture. Subcontractors to supply fabrication drawings to the architect for approval or comment prior to manufacture. All sub-structure, structural steelwork and reinforced concrete to structural engineer's design, detail and specification. Structural precast concrete elements by specialist subcontractor. Any inconsistencies between structural and architectural drawings to be brought immediately to the architect's attention.

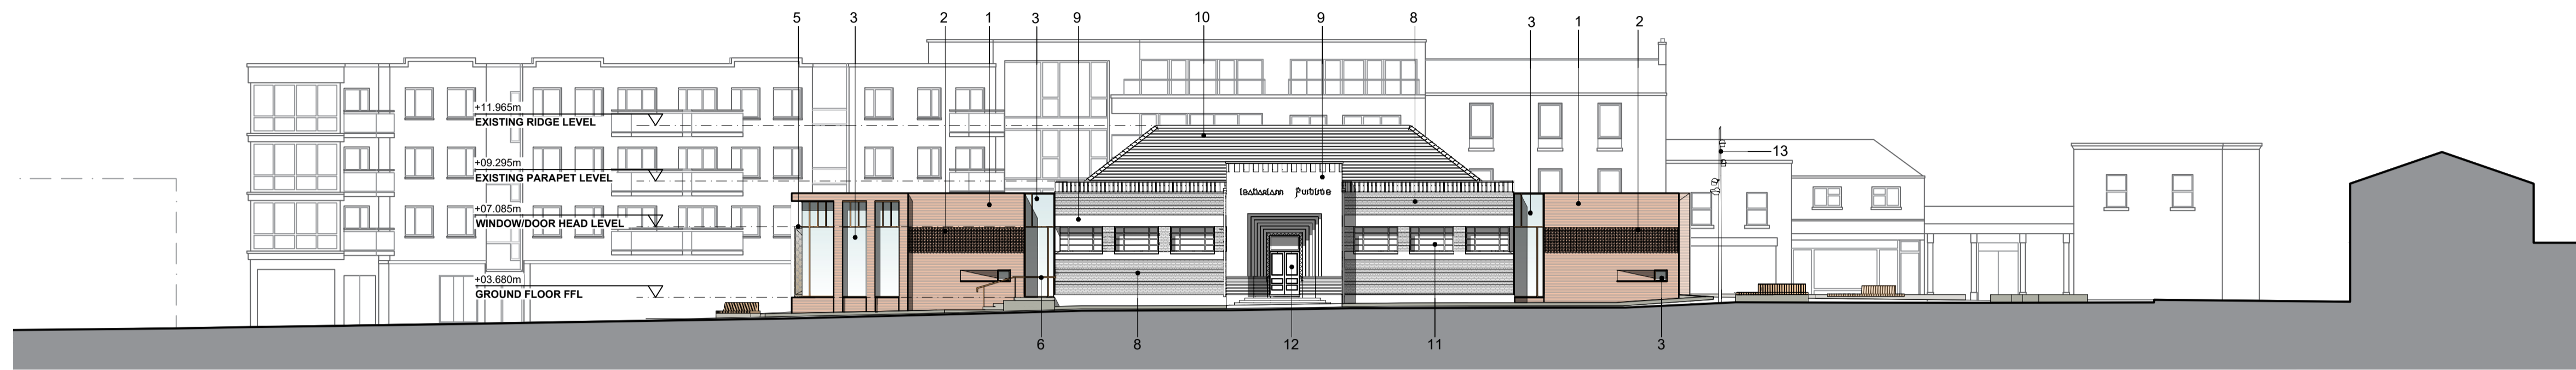


01  
202 Proposed St. Patrick's Villa's / North East Contiguous Elevation  
Scale: 1 : 200



- Material Legend:**
- 1: Selected Brick to Complement Existing Brick.
  - 2: Feature Projecting Chevron Brick Pattern
  - 3: Hardwood Timber Frame Windows
  - 4: Hardwood Timber Frame Solid & Glazed Doors
  - 5: Selected Metal Shingle Cladding
  - 6: Powder Coated Metal Guarding Rails
  - 7: Sedum & Wild Flower Green Roof
  - 8: Historic Fabric - Brick Walls.
  - 9: Historic Fabric - Painted Concrete Walls
  - 10: Historic Fabric - Tiled Roof
  - 11: Historic Fabric - Painted Metal Frame Windows
  - 12: Historic Fabric - Hardwood Timber Door
  - 13: Selux Olivio Wood Light Standards
  - 14: Polyester Powder Coated Aluminium Roof Light

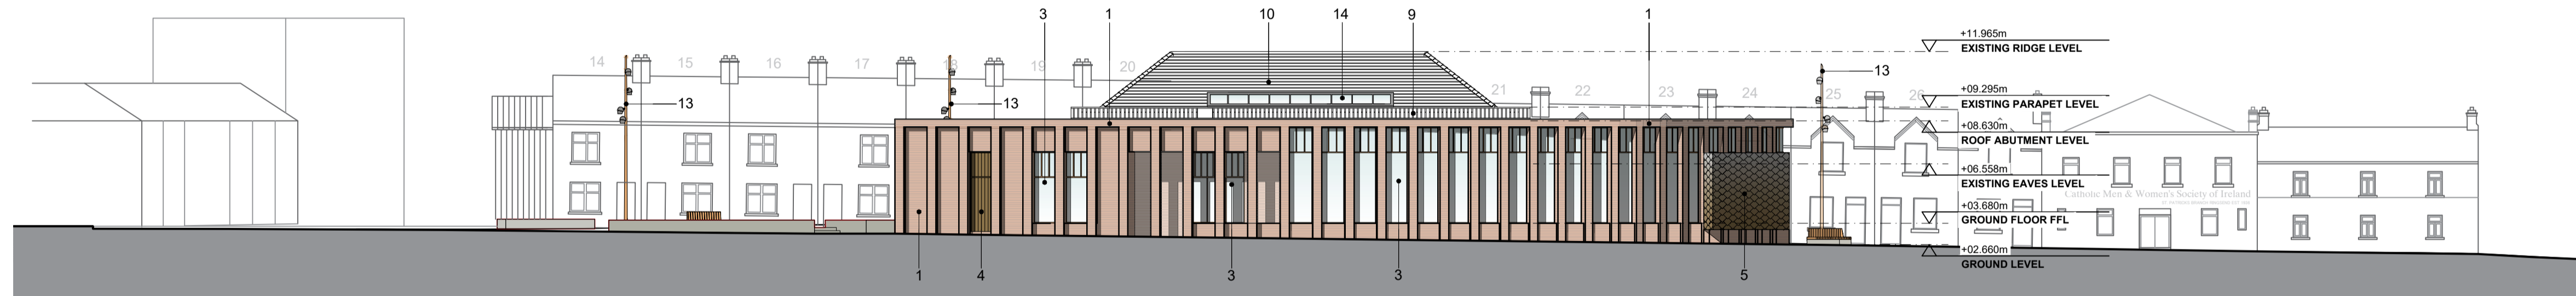

02  
202 Proposed Fitzwilliam Street / South West Contiguous Elevation  
Scale: 1 : 200

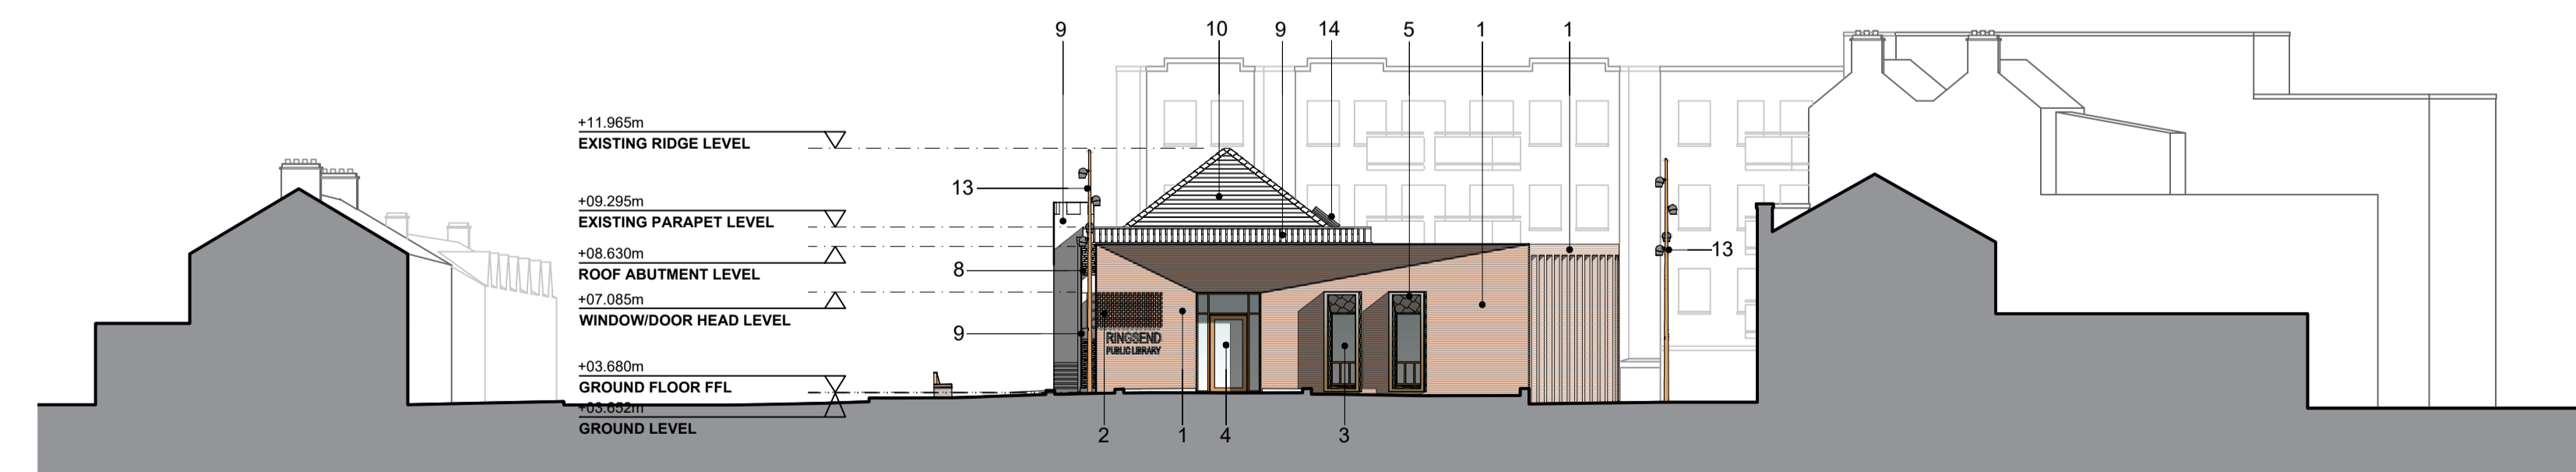

03  
202 Proposed Library Square / North West Contiguous Elevation  
Scale: 1 : 200

- 26/09/23 AOD/DOC Issued for Planning	
Client:	Dublin City Council
Project:	Library Square Ringsend
Drawing title:	Proposed Contiguous Elevations
Job number:	21040
Drawing number:	150
Stage:	AP
Drawing reference:	21040 AP 150 Rev -
Scale:	1: 200 @A1
Revision:	-
Date created:	30/11/2022
Author:	AOD