




RINGSEND LIBRARY

CGI AND PHOTOMONTAGE VIEWS


PREPARED BY:
DMOD ARCHITECTS

DATE: MARCH 2023

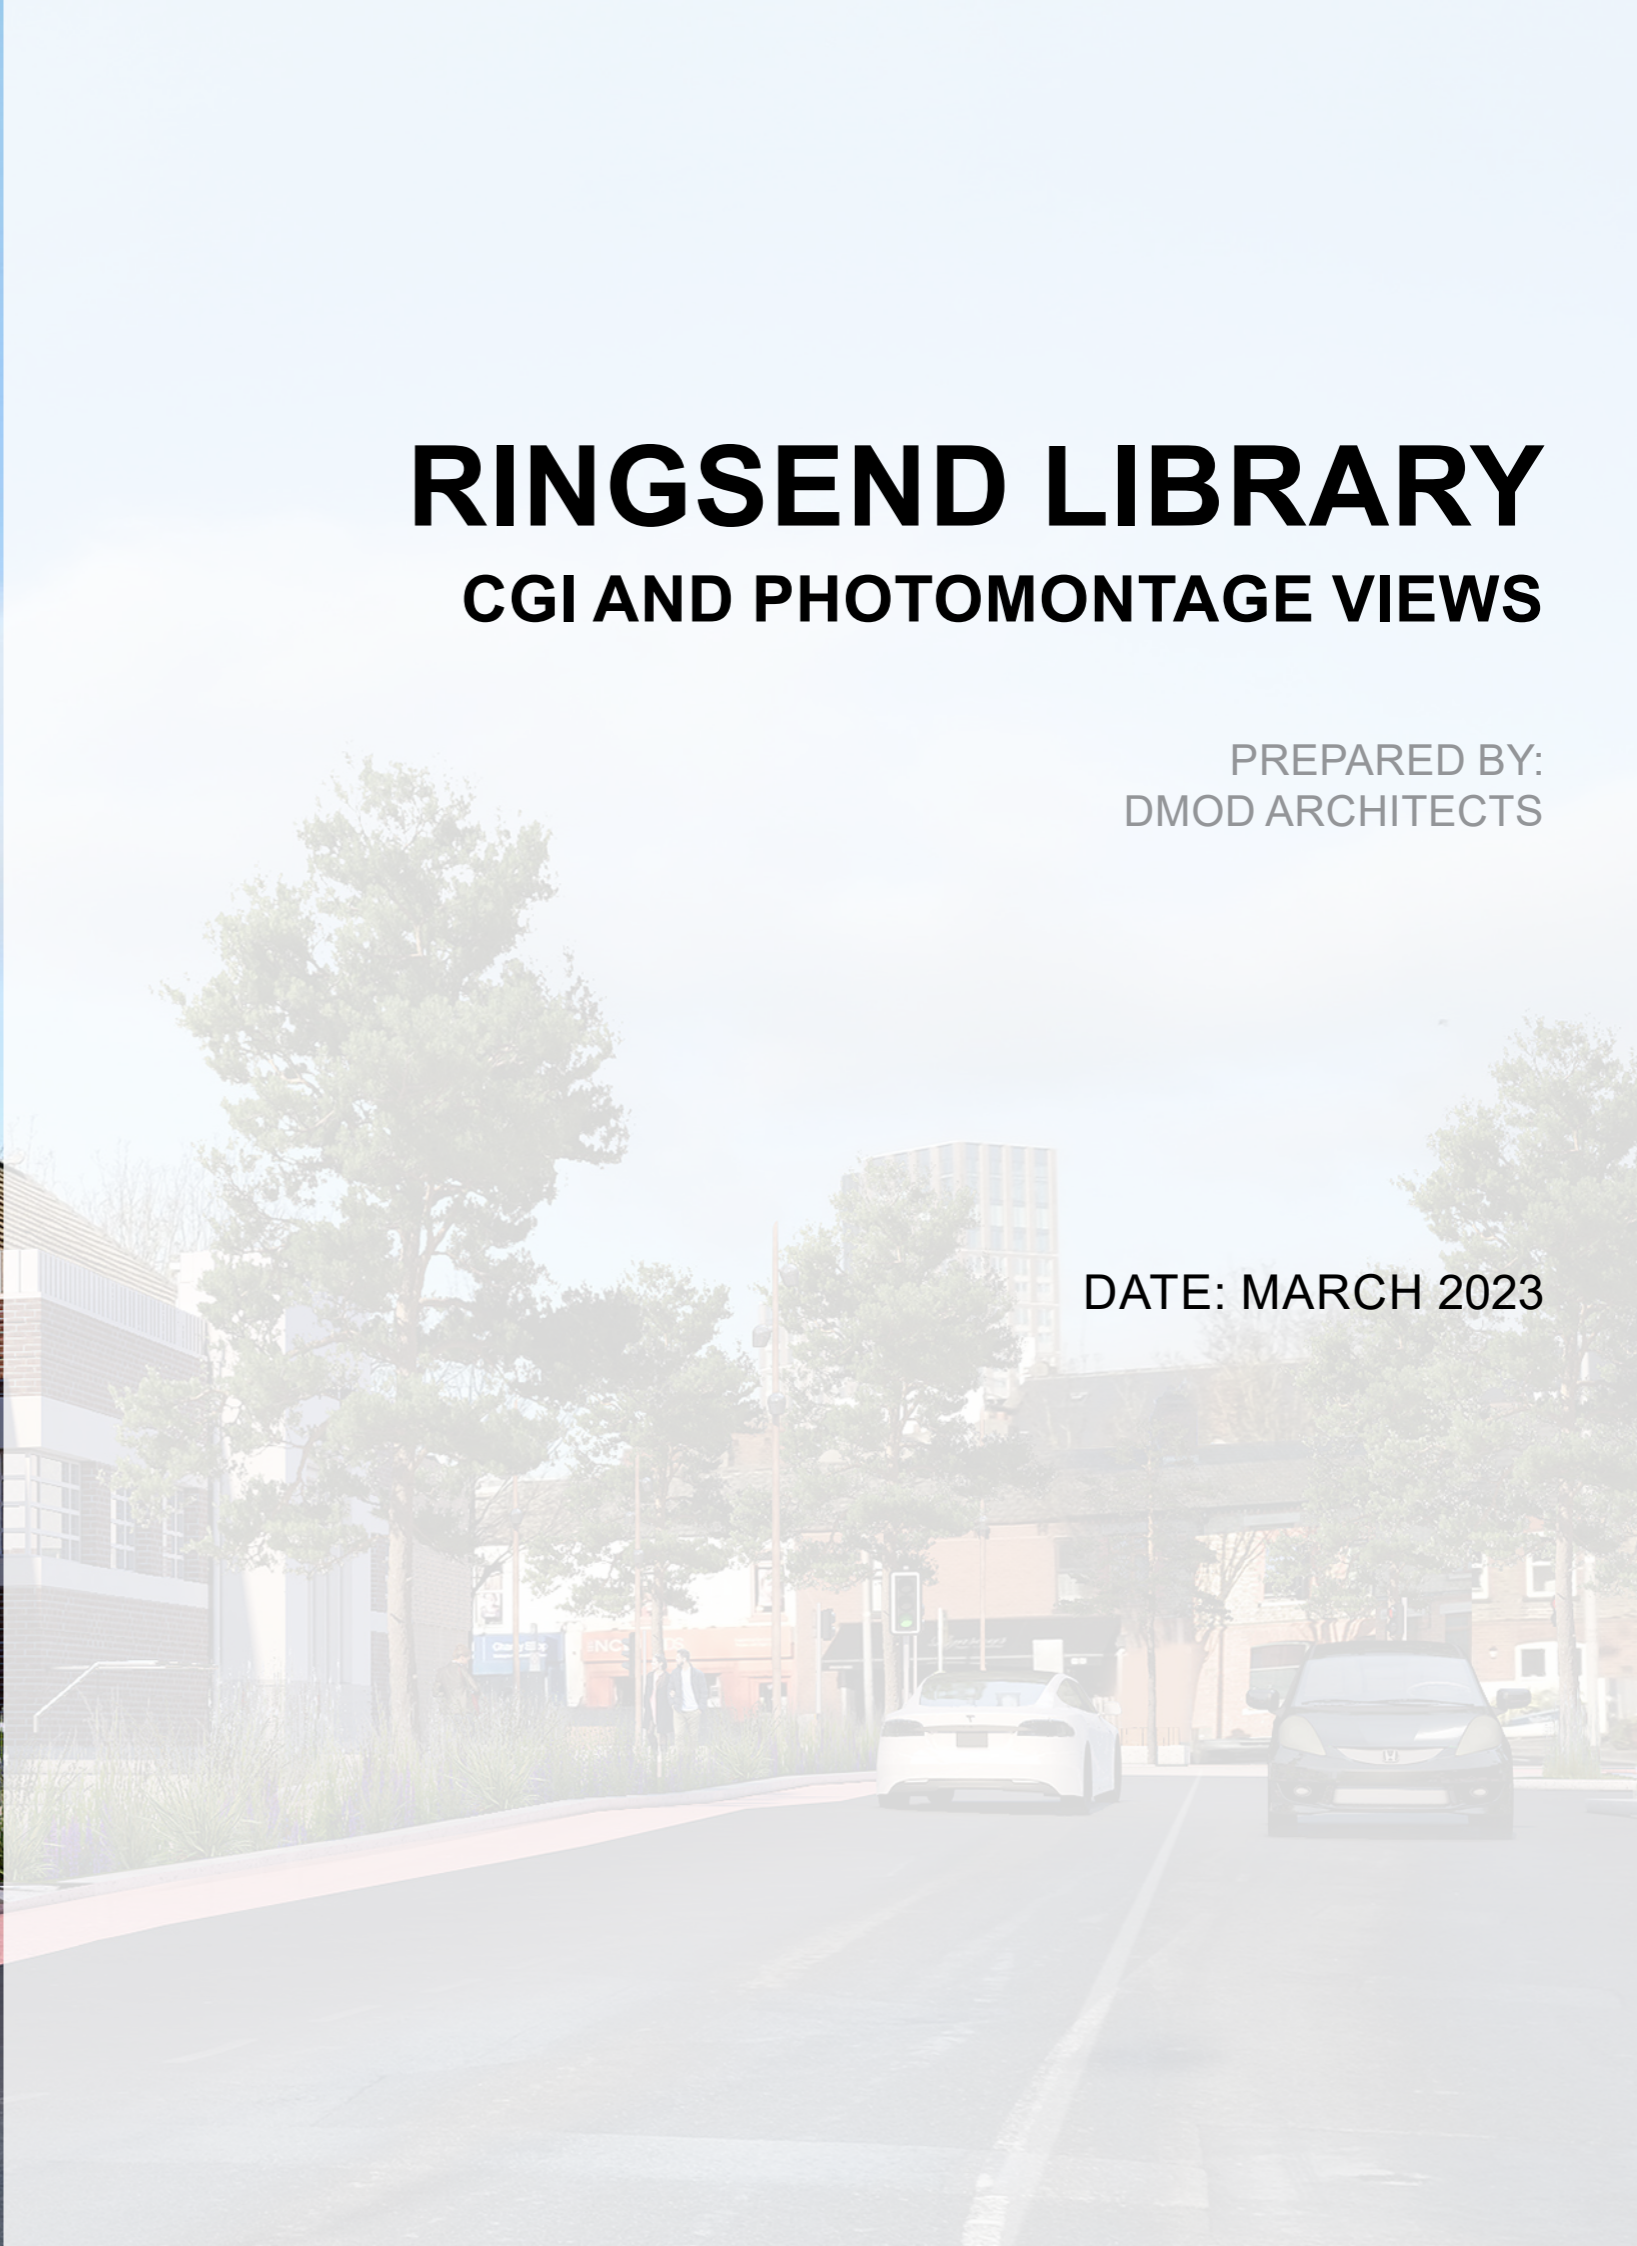

CGI AND PHOTOMONTAGE LOCATIONS VIEWS 1 - 4

Plan shown as reference only. Please refer to planning drawing pack.

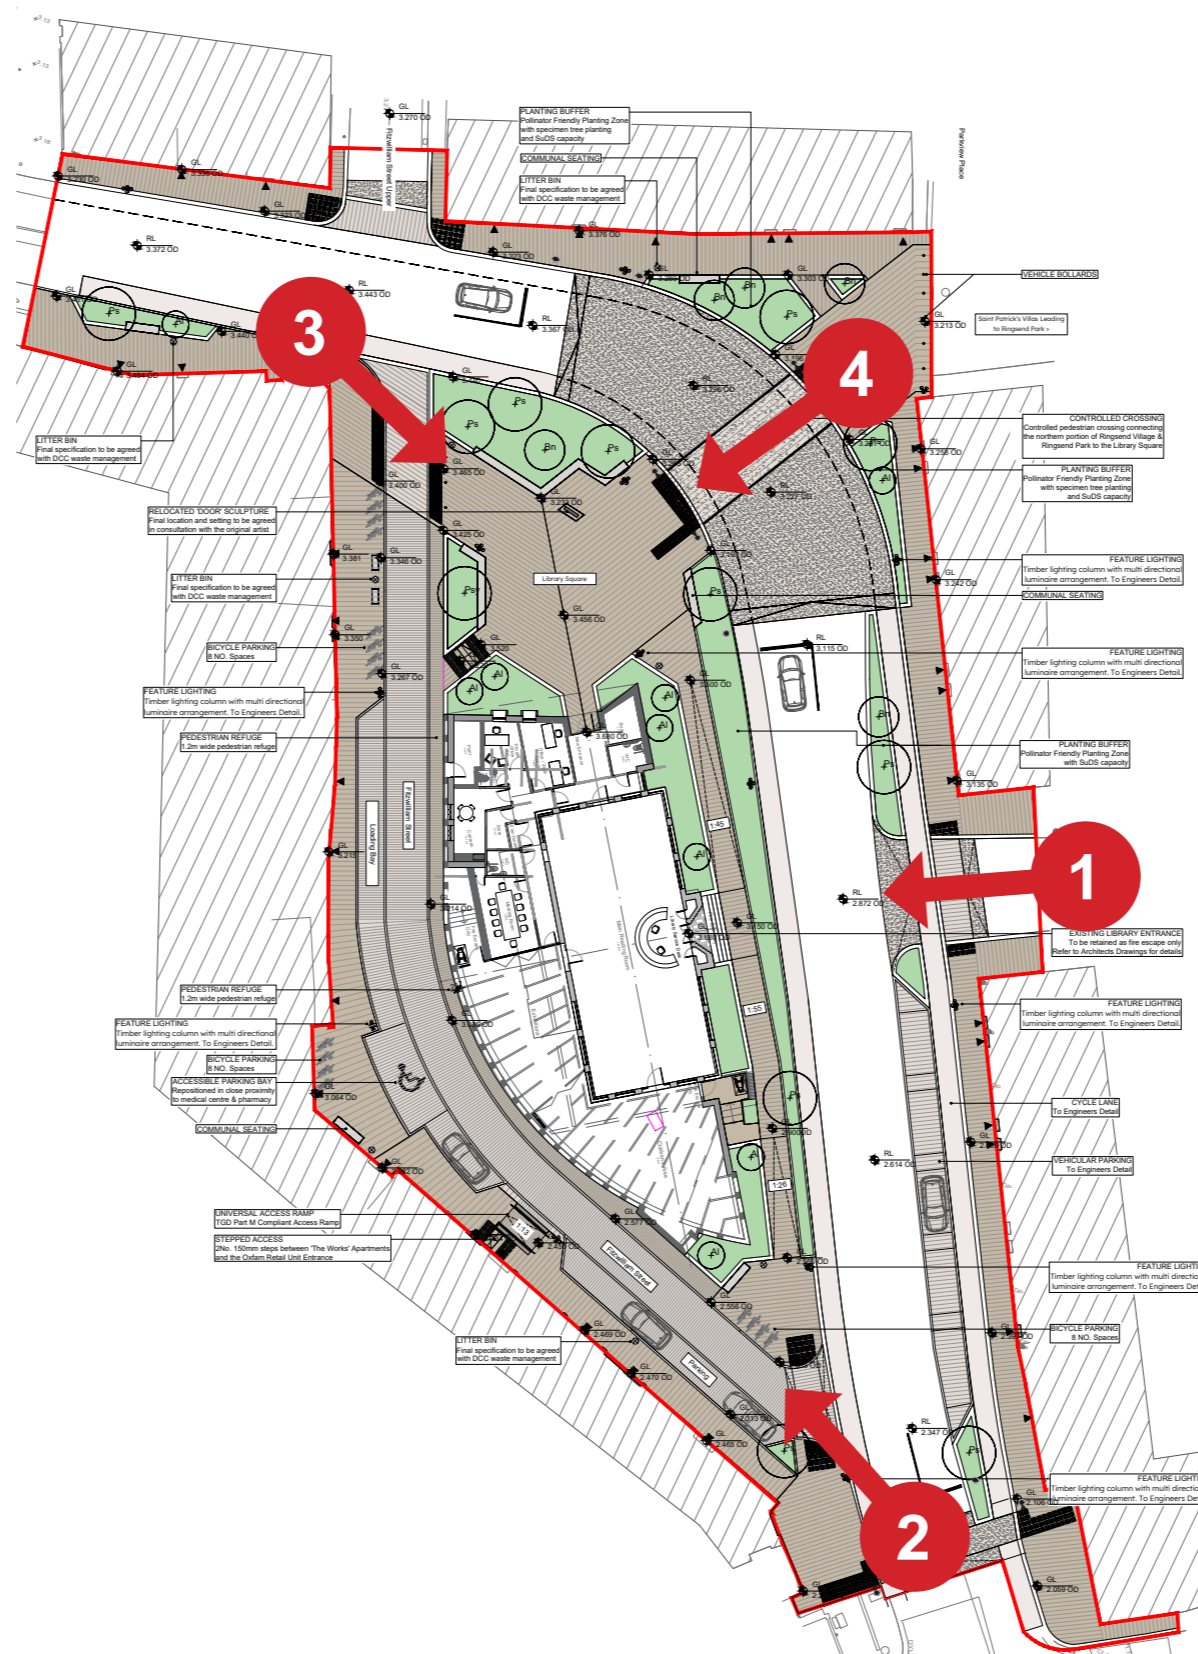

OUTLINE PLANTING SCHEDULE

SPECIMEN TREE PLANTING			
No.	Code	Botanical Name	Common Name
	Ps	<i>Pinus sylvestris</i>	Scots Pine
	Psy	<i>Pinus sylvestris</i> *	Scots Pine
	Bn	<i>Betula nigra</i> 'Heritage'	River Birch
*Note - Final tree species, location and substrate detailing dependent on extent of SuDS planting zones within scheme. TBC following level exercise			
SPECIMEN SHRUB PLANTING			
No.	Code	Name	Specification
	A1	<i>Amelanchier lamarckii</i>	Min 80 Pot, Min Ht. 2.5m, Min 5 branches, Multistem, WR
PLANTING MIX			
No.	Code	Botanical Name	Specification
	n1a	<i>Astrantia</i> 'Buckland'	Min 2L Pot
	n1a	<i>Asiibe chinensis</i> 'Black Pearl'	Chinese Asiibe, Min 2L Pot
	n1a	<i>Asiibe chinensis</i> 'Purple Candle'	Chinese Asiibe, Min 2L Pot
	n1a	<i>Asplenium scolopendrium</i>	Hart's-tongue fern, Min 2L Pot
	n1a	<i>Athyrium filix-femina</i>	Lady Fern, Min 2L Pot
	n1a	<i>Calamagrostis canadensis</i>	Bluejoint Grass, Min 2L Pot
	n1a	<i>Carex elata</i> 'Nurea'	Golden sedge, Min 2L Pot
	n1a	<i>Cyperus involucreatus</i>	Umbrella Plant, Min 2L Pot
	n1a	<i>Echinacea purpurea</i> 'Butterfly Kisses'	Purple coneflower, Min 2L Pot
	n1a	<i>Ligularia dentata</i> 'Desdemona'	Leopard plant, Min 2L Pot
	n1a	<i>Luzula nivea</i>	Snowy woodrush, Min 2L Pot
	n1a	<i>Osmunda regalis</i>	Royal Fern, Min 2L Pot
	n1a	<i>Panicum virgatum</i> 'Shenandoah'	Switch Grass, Min 2L Pot
	n1a	<i>Rudbeckia fulgida</i>	Black-eyed Susan, Min 2L Pot
	n1a	<i>Stachys palustris</i>	Clown's all-heal, Min 2L Pot
	n1a	<i>Tiarella cordifolia</i>	Foam Flower, Min 2L Pot
	n1a	<i>Verbena hastata</i>	American blue vervain, Min 2L Pot



1:200 @ A1

Project Ref: 21040
Ringsend Library Square
CGI Views
22.03.2023





CGI - View 1

Project Ref: 21040
Ringsend Library Square
CGI Views
22.03.2023





Photomontage - View 2 - Existing

Project Ref: 21040
Ringsend Library Square
CGI Views
22.03.2023



Photomontage - View 2 - Proposed

Project Ref: 21040
Ringsend Library Square
CGI Views
22.03.2023

DMOD
ARCHITECTS



CGI - View 3

Project Ref: 21040
Ringsend Library Square
CGI Views
22.03.2023

DMOD
ARCHITECTS



CGI - View 4

Project Ref: 21040
Ringsend Library Square
CGI Views
22.03.2023

DMOD
ARCHITECTS