




SECTION 1 - 1:50 @ A1
01
0300

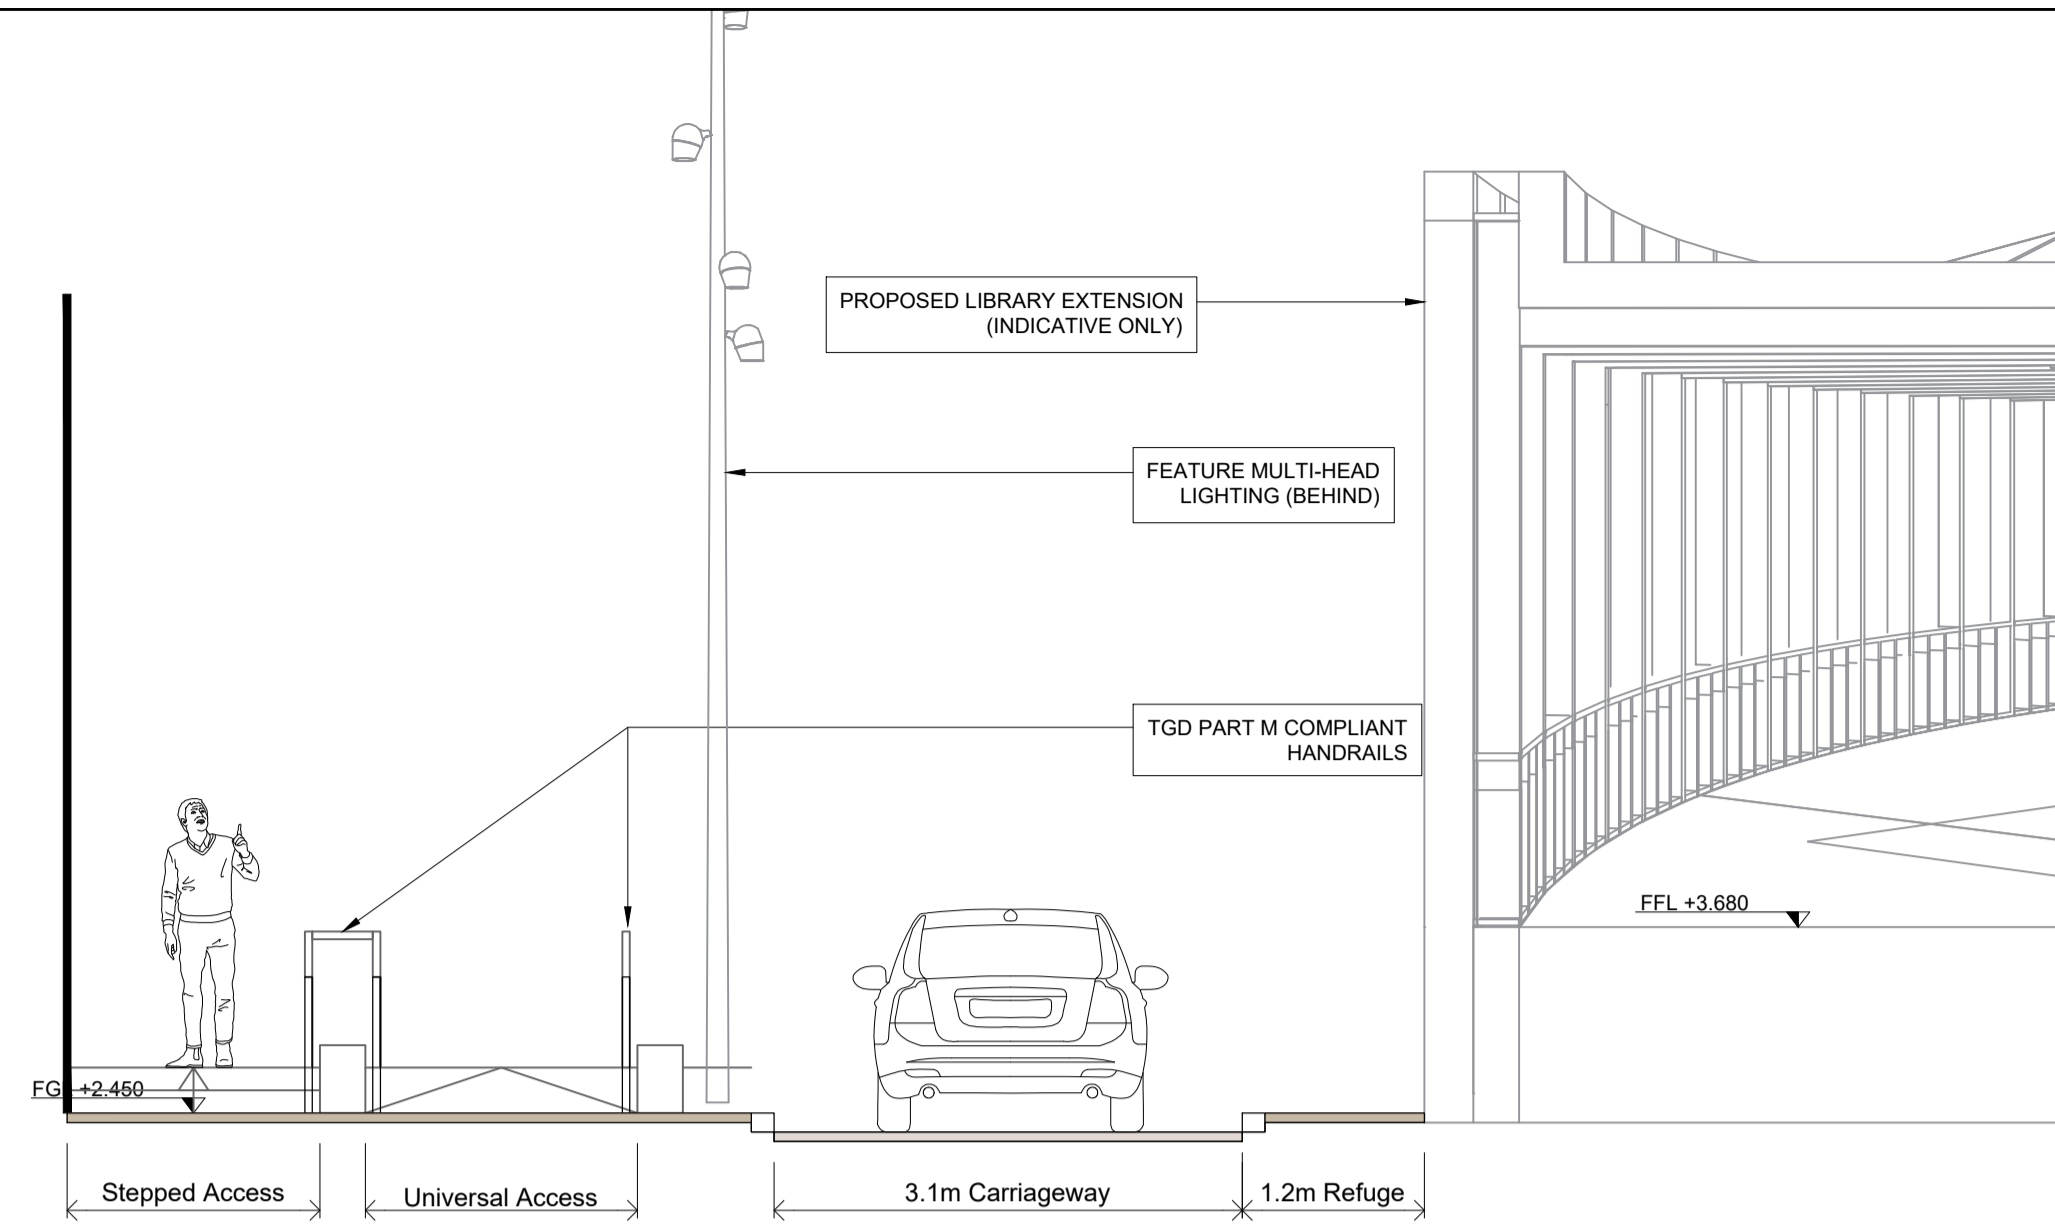


SECTION 2 - 1:50 @ A1
02
0300

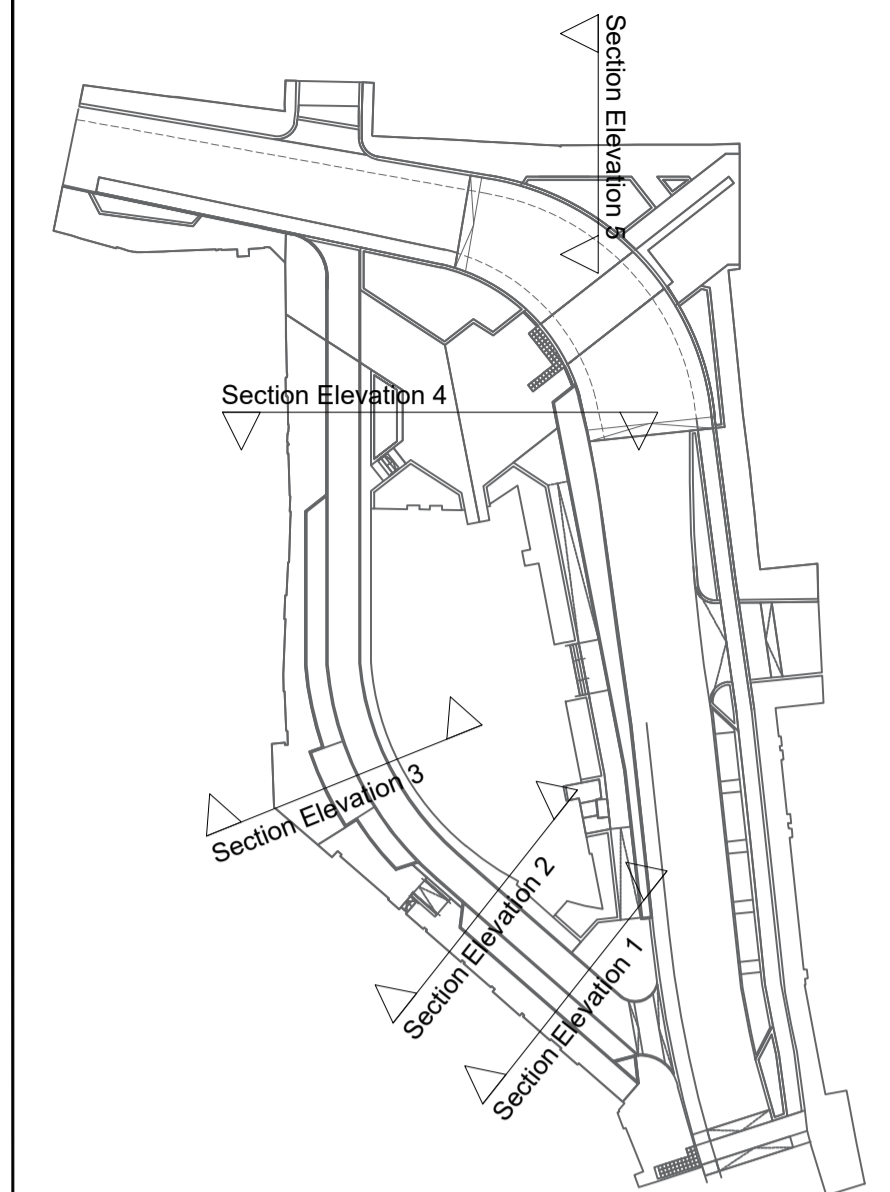


NOTE:
For Paving & Road Levels including Drainage Falls Refer to Civil Engineers Drawings & Reports included with this submission

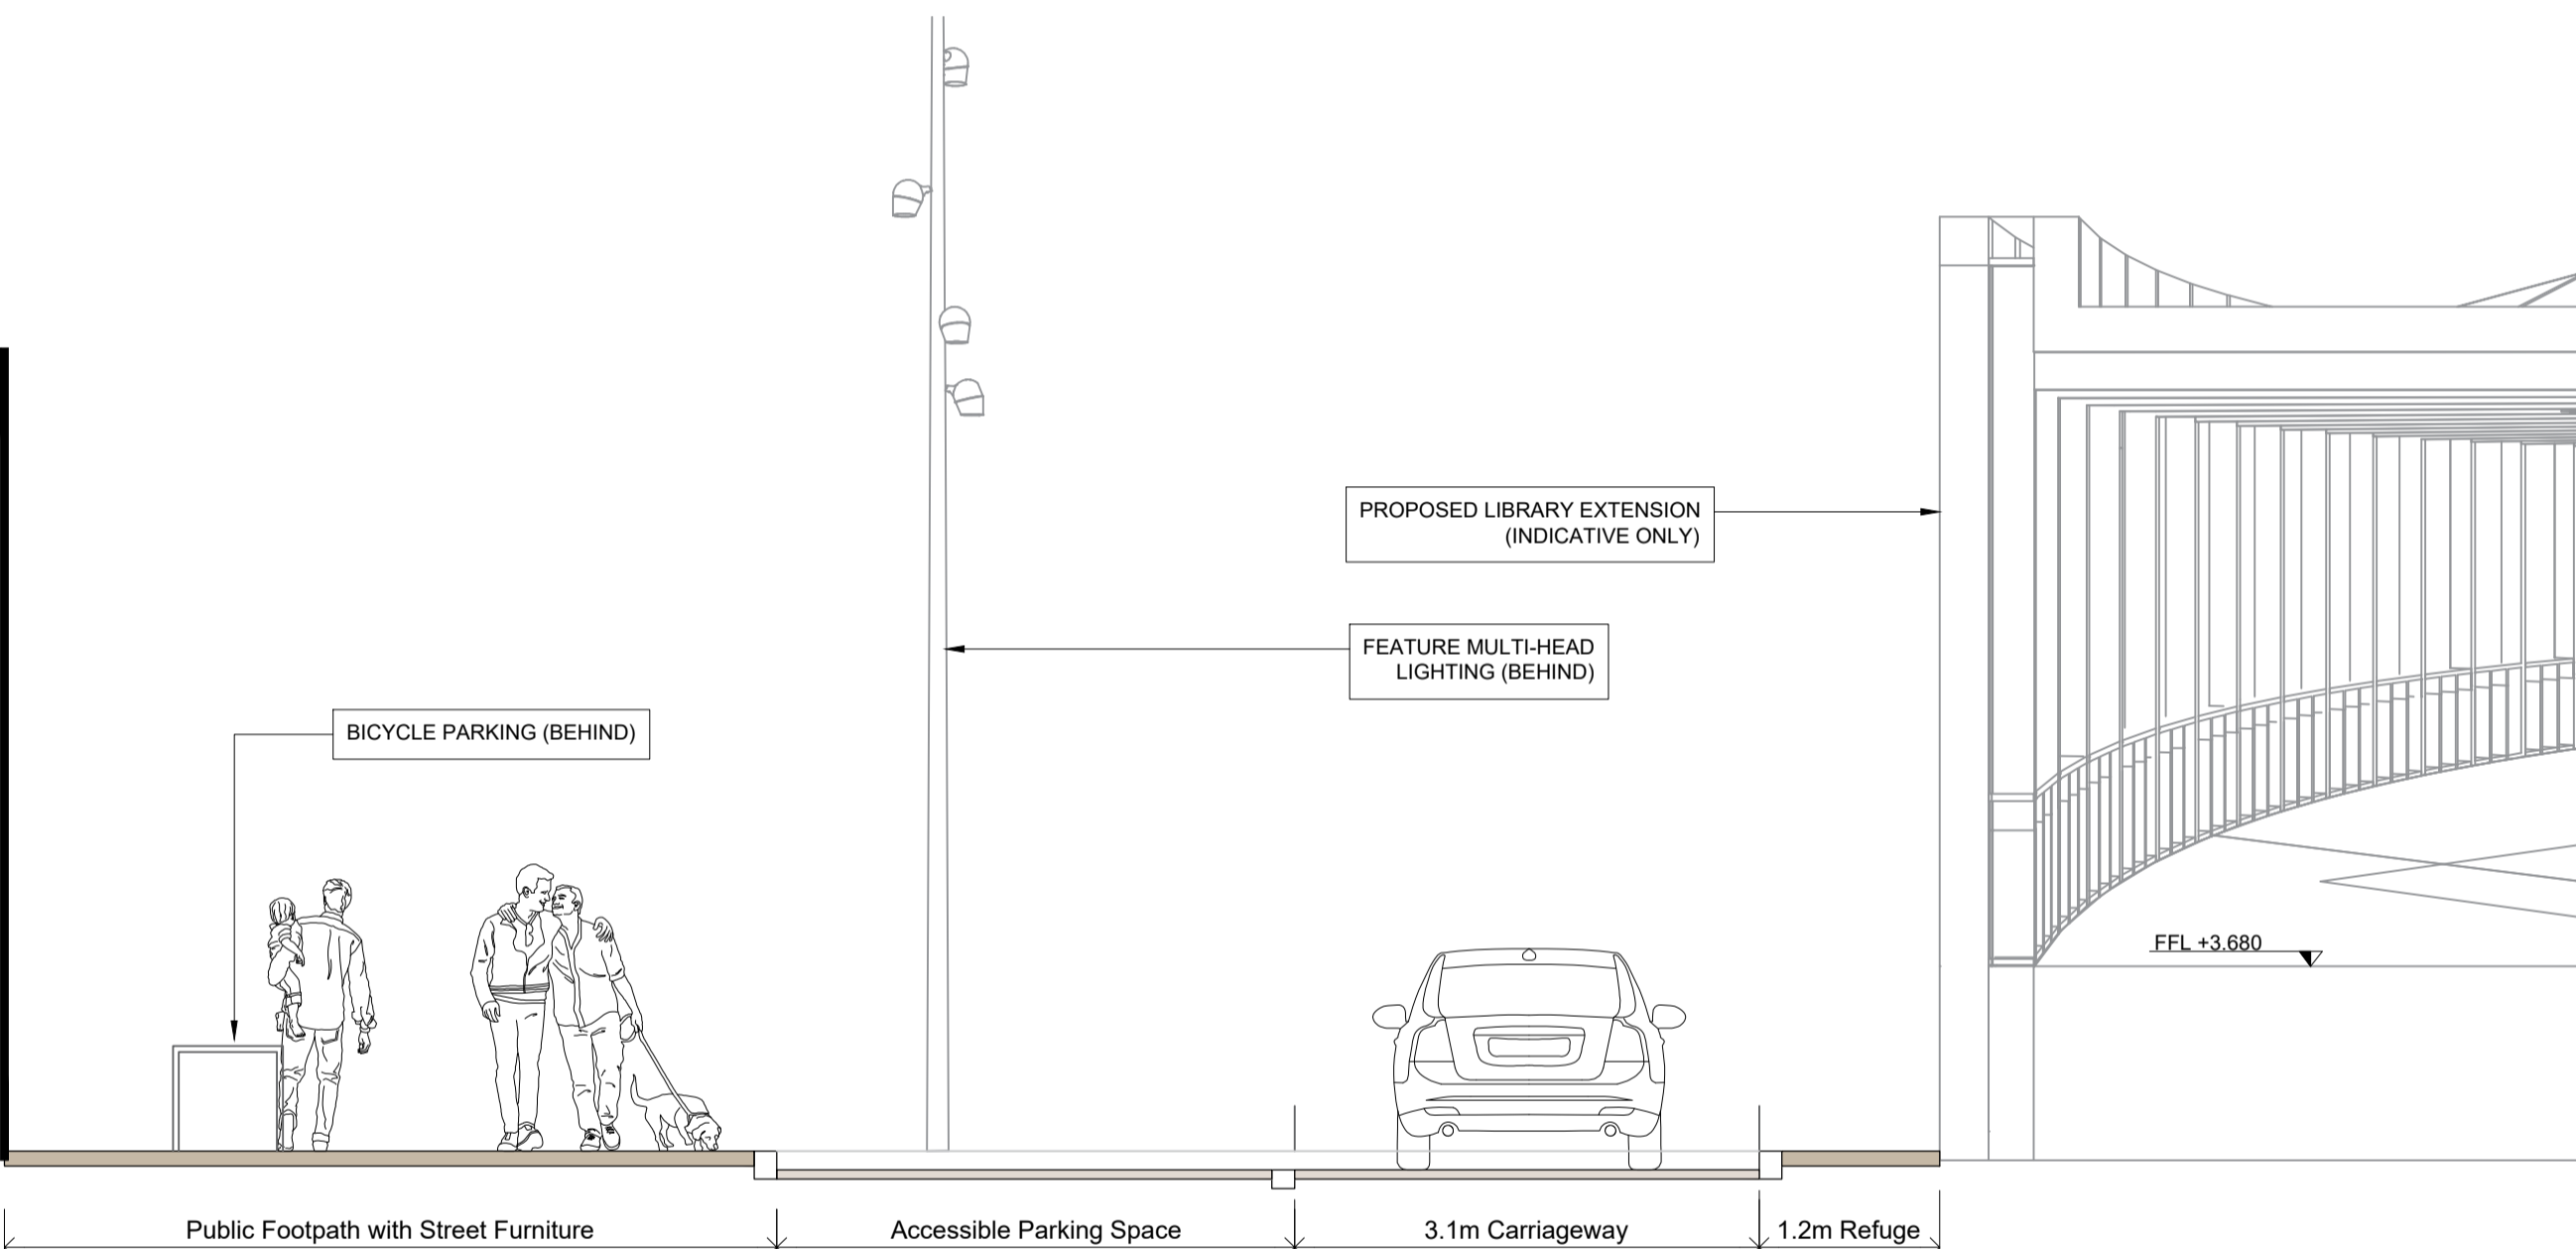

SECTION 3 - 1:50 @ A1
03
0300

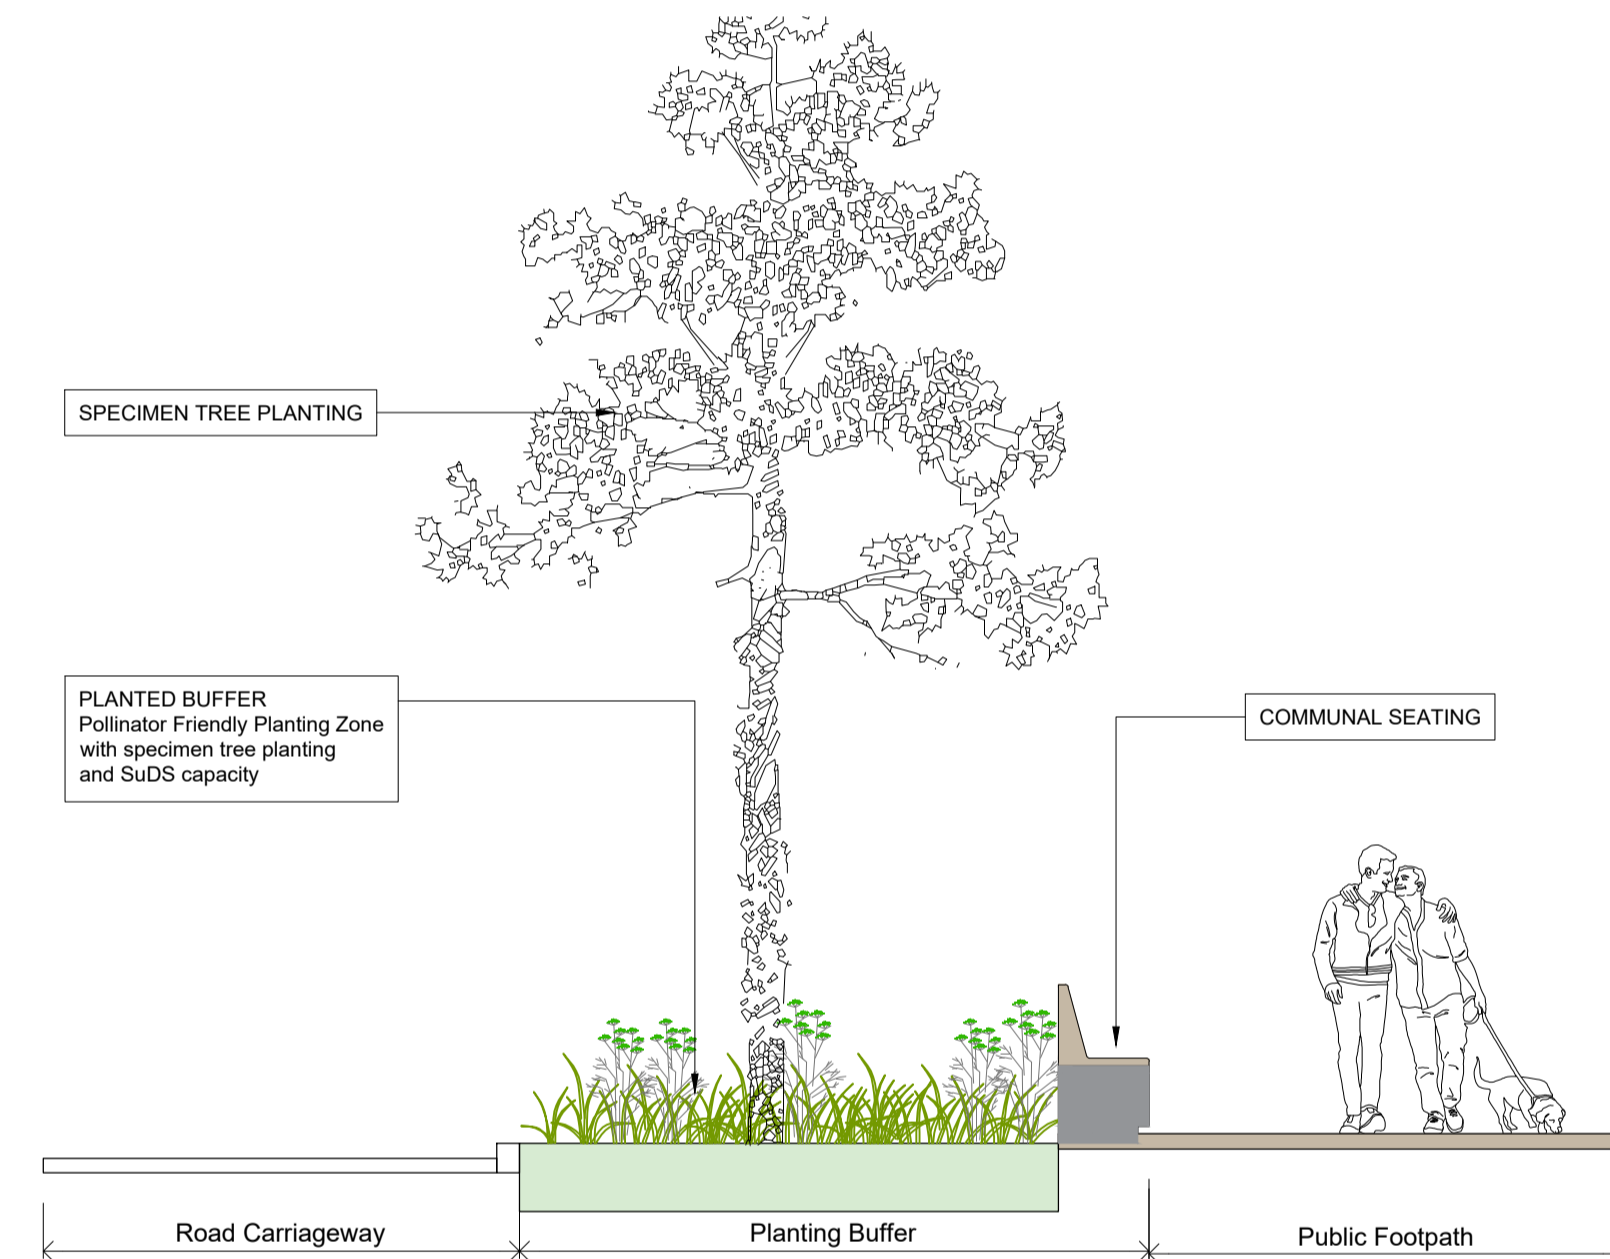

SECTION 5 - 1:50 @ A1
05
0300

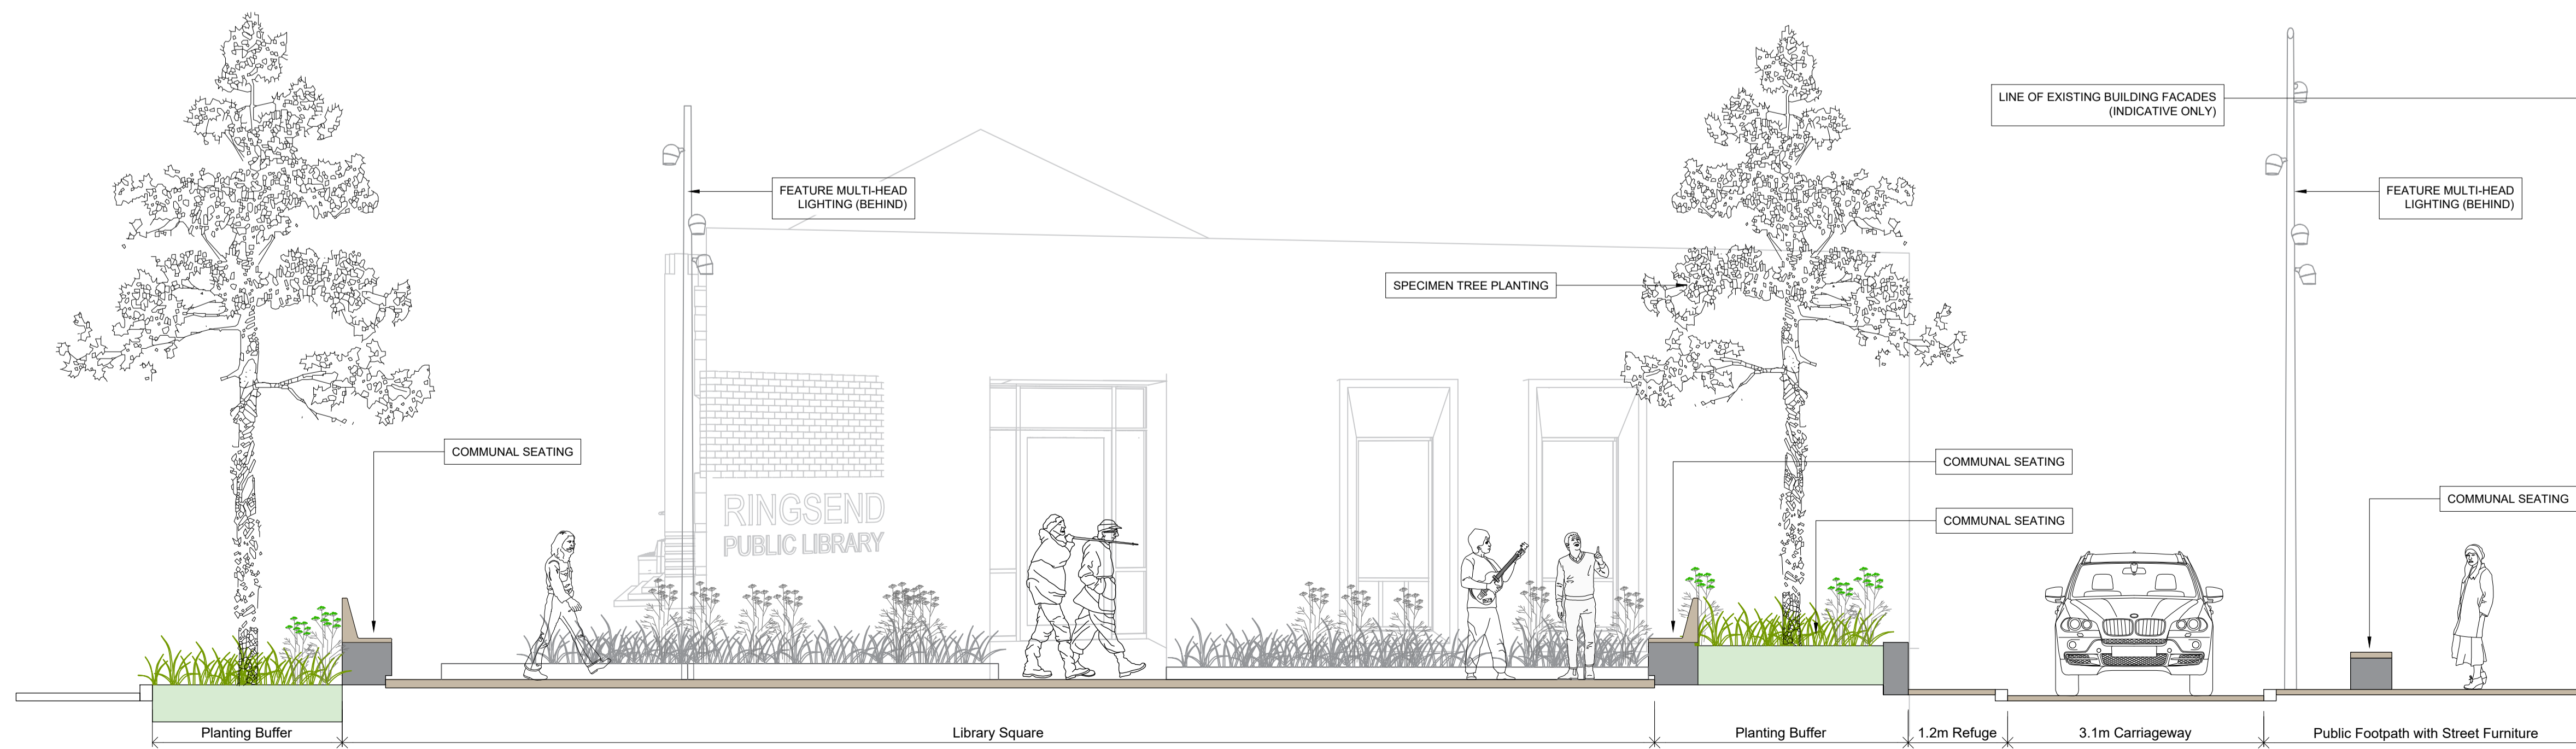

SECTION 4 - 1:50 @ A1
04
0300

REV	DESCRIPTION	ISSUED BY	DATE
P02	DRAFT FOR PRE PLANNING VALIDATION	SC	08.11.2023
P01	DRAFT FOR PRE PLANNING	SC	21.03.2023

MITCHELL + ASSOCIATES
LANDSCAPE ARCHITECTURE URBAN DESIGN
Unit 5, Woodpark, The Rise, Clonsilla, Dublin 9, Ireland t: 353 1 454 5066 e: info@mitthelassoc.com

PROJECT
Library Square Ringsend - Public Realm Improvement & Library Refurbishment & Extension

CLIENT
DCC South East Area Office

JOB NO.
LIB003

DRAWING
Landscape Section Elevations - Sheet 1

DRAWING NO.
LIB-MAS-XX-XX-DR-L-0300

DRAWN BY SC **CHECKED** DK **DATE** 08.11.2023

STATUS: PLANNING **SCALE** 1:50 @ A1 **REVISION** P02

NOTES:
All dimensions are in millimeters unless otherwise stated and shall be checked and confirmed by the contractor on site. Any discrepancies shall be immediately reported to the landscape architect. Work to figured dimensions only. Do not scale from drawing. Do Not Scale. Use Figured Dimensions Only. Not for Construction Purposes unless Specifically Marked.
© THIS DRAWING IS COPYRIGHT OF MITCHELL + ASSOCIATES