


Road Carriageway

Planting Buffer

Public Footpath

Planting Buffer

1.5M Cyclelane

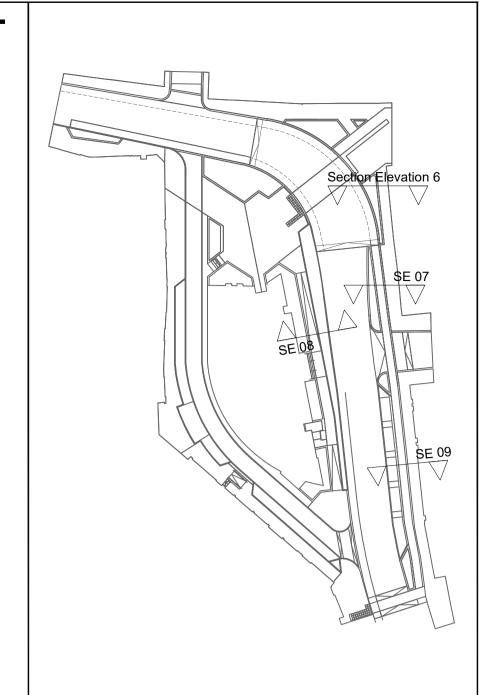

Buffer 0.6m 1.5M Cyclelane

Public Footpath

2.1m Car Parking

Road Carriageway

SECTION 9 - 1:50 @ A1

For Paving & Road Levels including Drainage Falls Refer to Civil Engineers Drawings & Reports included with this submission

REV	DESCRIPTION	ISSUED BY	DATE
P01	DRAFT FOR PRE PLANNING	sc	21.03.2023
P02	DRAFT FOR PRE PLANNING VALIDATION	sc	08.11.2023

MITCHELL + ASSOCIATES

LANDSCAPE ARCHITECTURE URBAN DESIGN

Unit 5, Woodpark, The Rise, Glasnevin, Dublin 9, Ireland t: + 353 1 454 5066 e:info@mitchellassoc.net

PROJECT
Library Square Ringsend - Public Realm Improvement & Library Refurbishment & Extension CLIENT DCC South East Area Office JOB NO. LLIB003 DRAWING Landscape Section Elevations - Sheet 2

DRAWING NO. LIB-MAS-XX-XX-DR-L-0301

DATE 08.11.2023 DRAWN BY STATUS: PLANNING SCALE 1:50 @ A1 REVISION P02

NOTES:
All dimensions are in millimeters unless otherwise stated and shall be checked and confirmed by the contractor on site. Any discrepancies shall be immediately reported to the landscape architects. Work to figured dimensions only - Do not scale from drawing. Do Not Scale. Use Figured Dimensions Only. Not for Construction Purposes unless Specifically Marked.

THIS DRAWING IS COPYRIGHT OF MITCHELL + ASSOCIATES