



TYPICAL STEPS AND HANDRAILS - 1:20 @ A1

01
0400

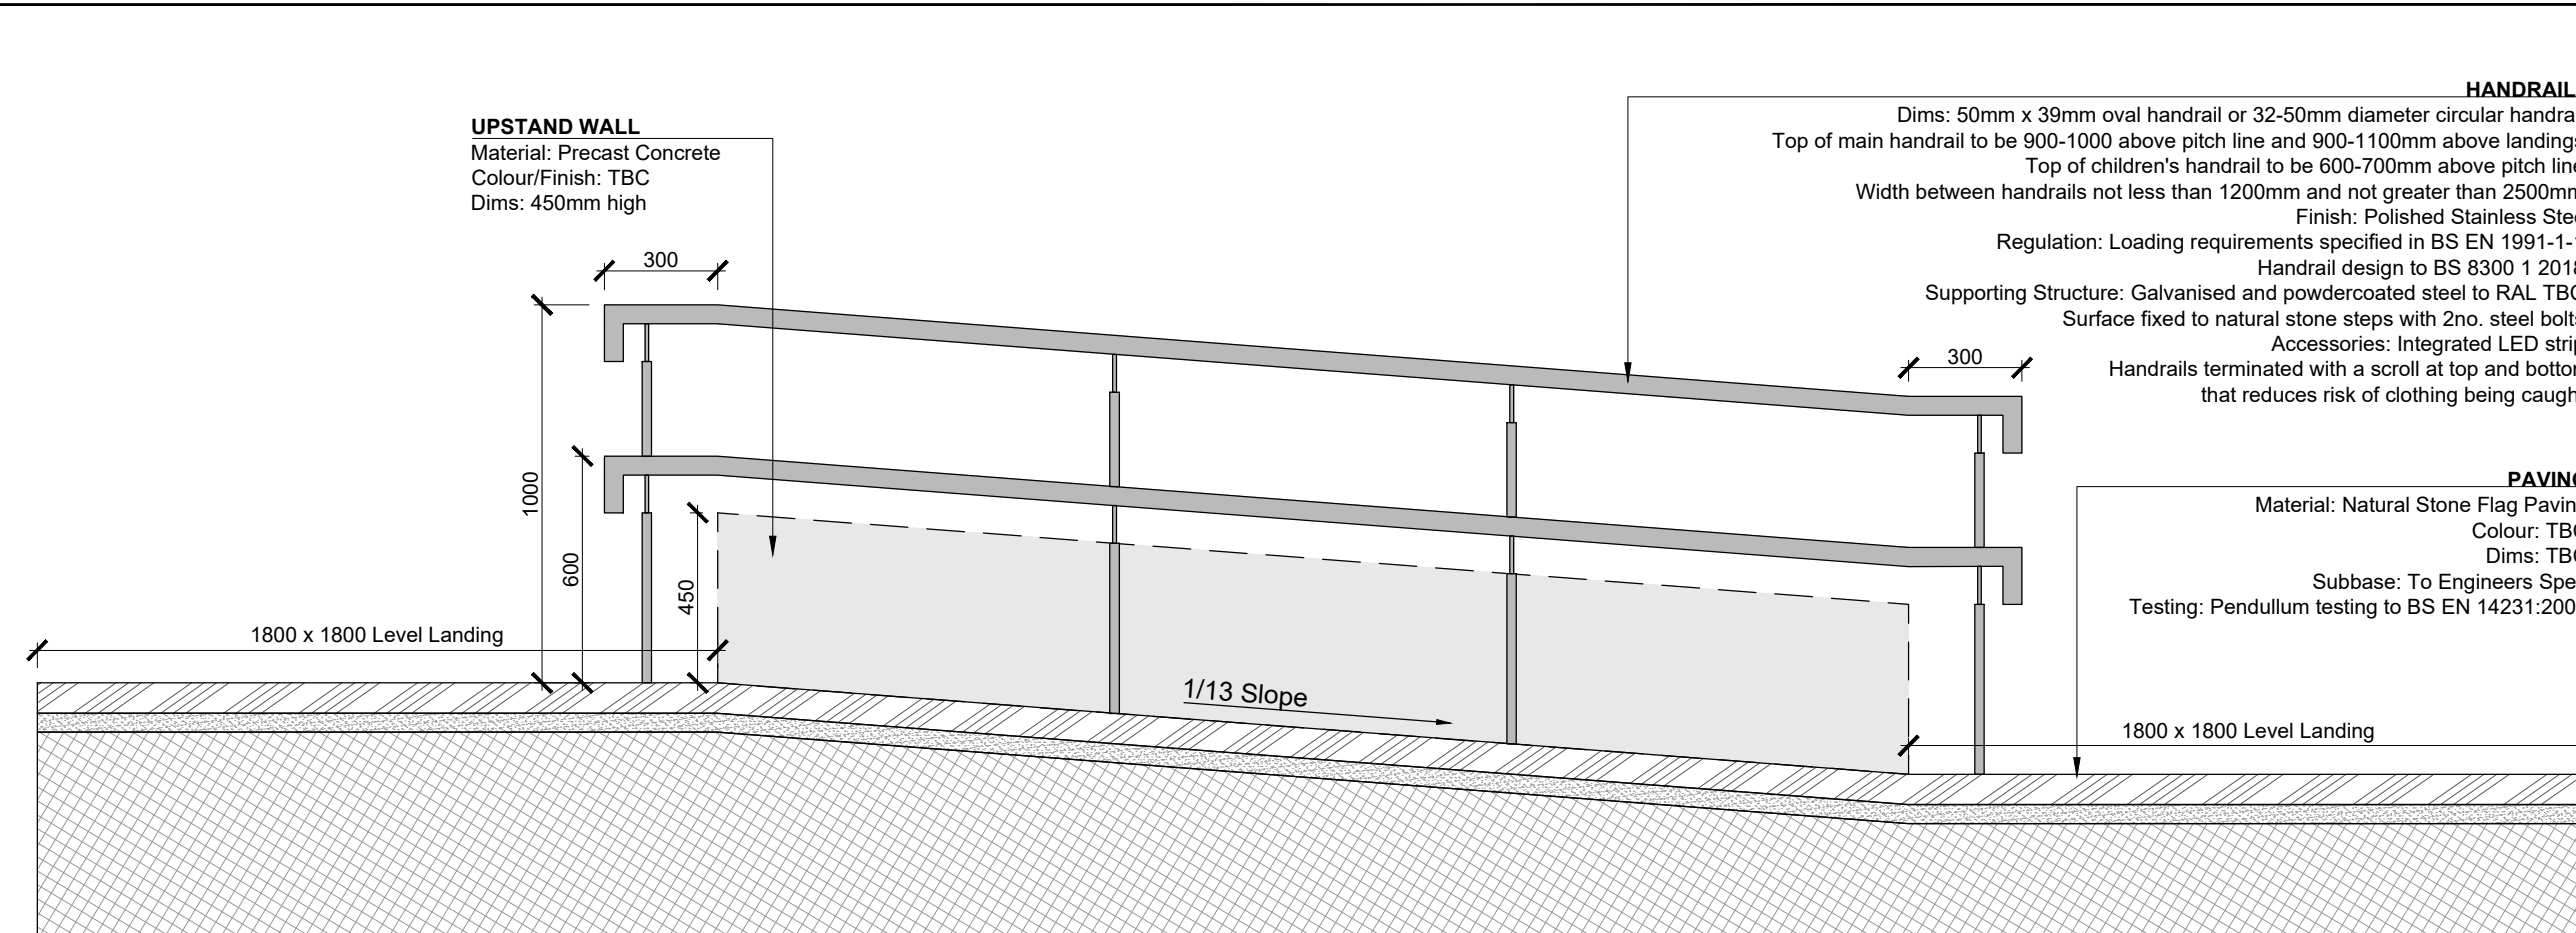


TYPICAL RAMP AND HANDRAILS - 1:20 @ A1

02
0400

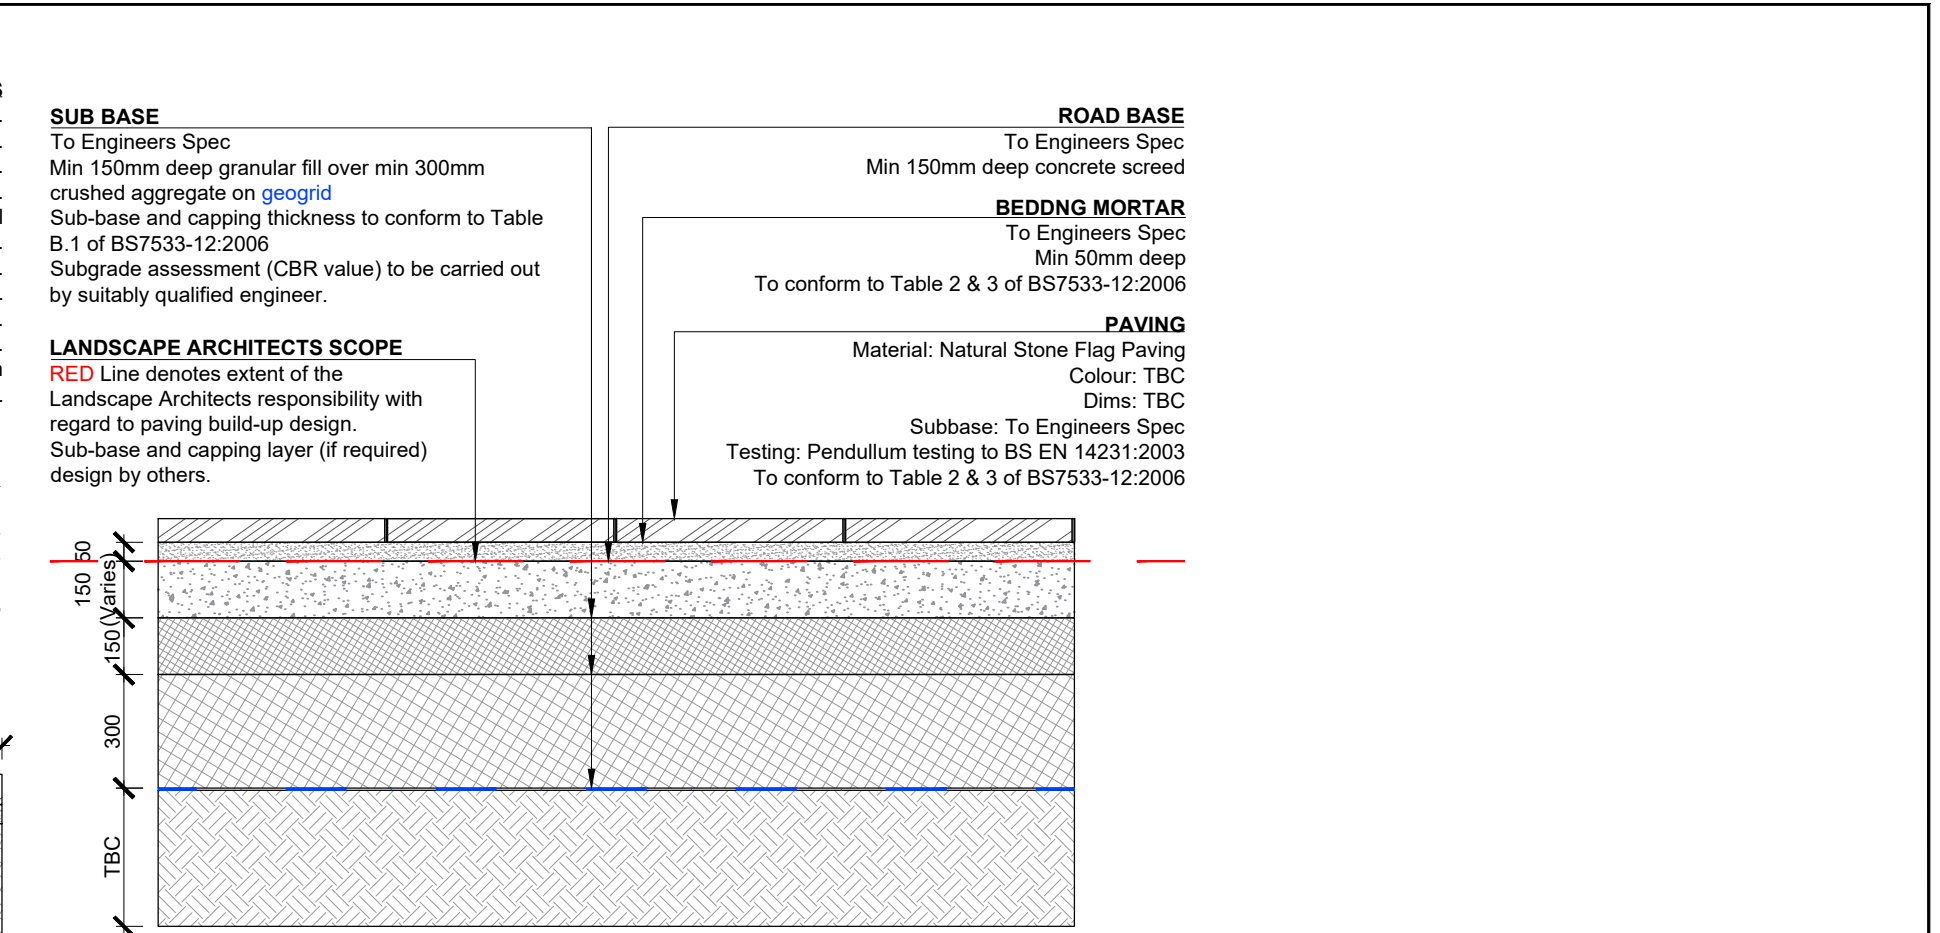


TRAFFICKED PAVING BUILD-UP - 1:20 @ A1

03
0400

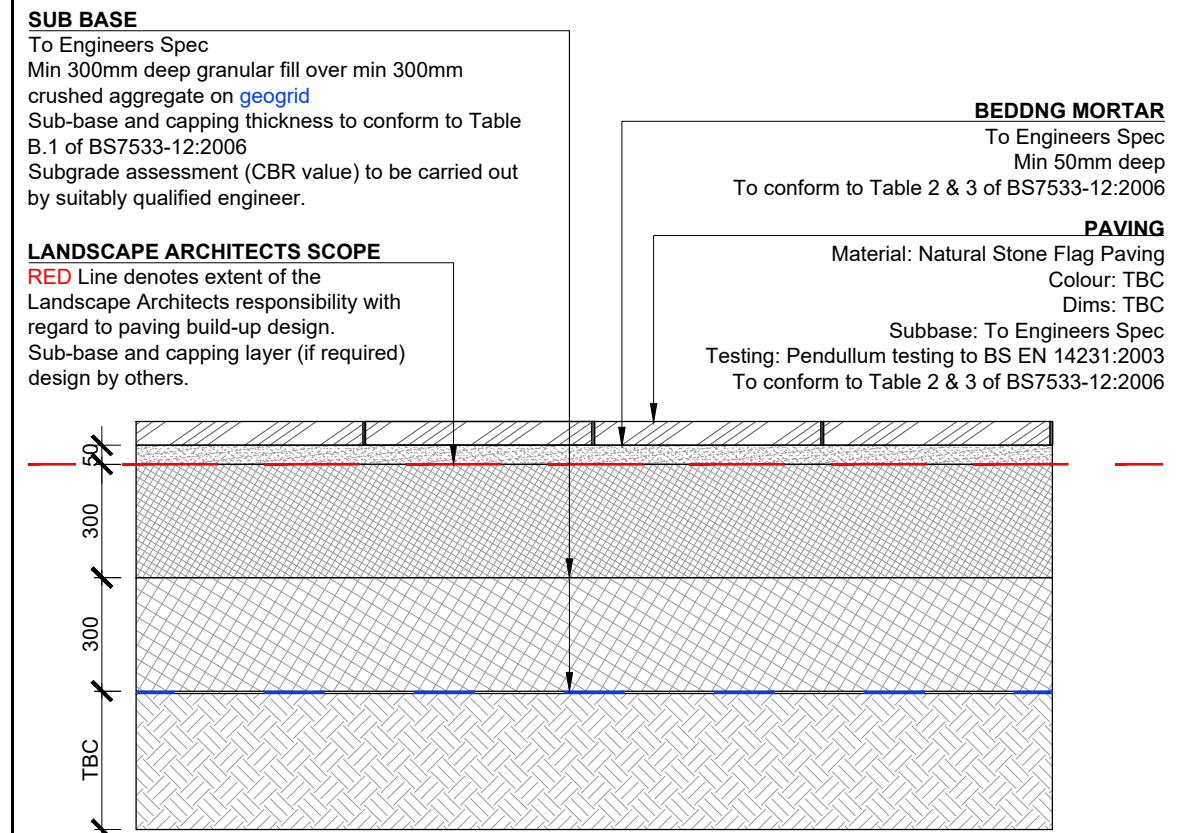


PEDESTRIAN PAVING BUILD-UP - 1:20 @ A1

04
0400

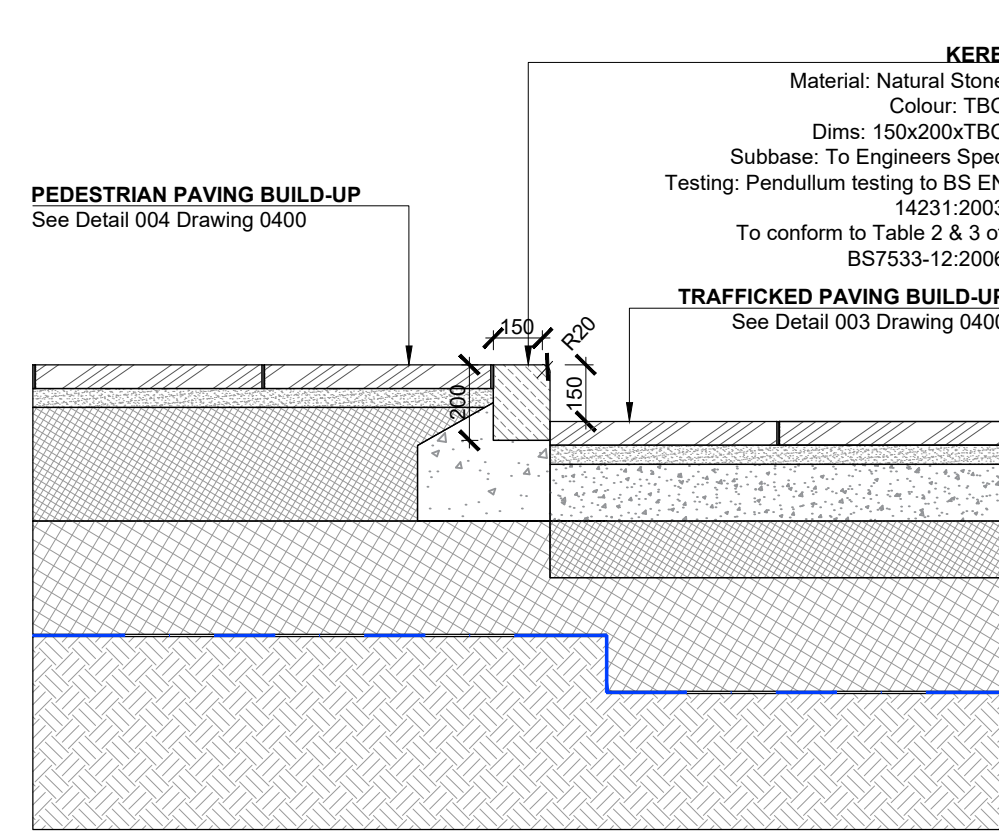


PEDESTRIAN PAVING - RAISED KERB - TRAFFICKED PAVING - 1:20 @ A1

05
0400

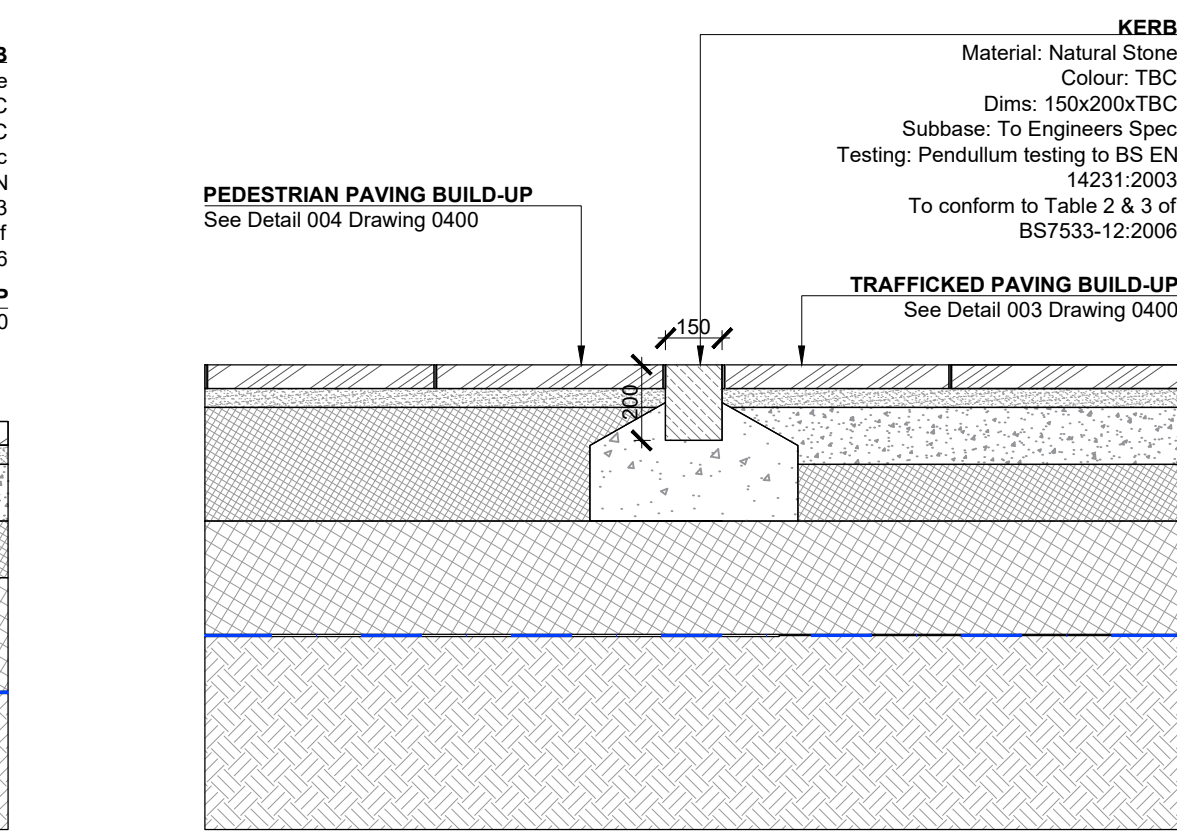


PEDESTRIAN PAVING - FLUSH KERB - TRAFFICKED PAVING - 1:20 @ A1

06
0400

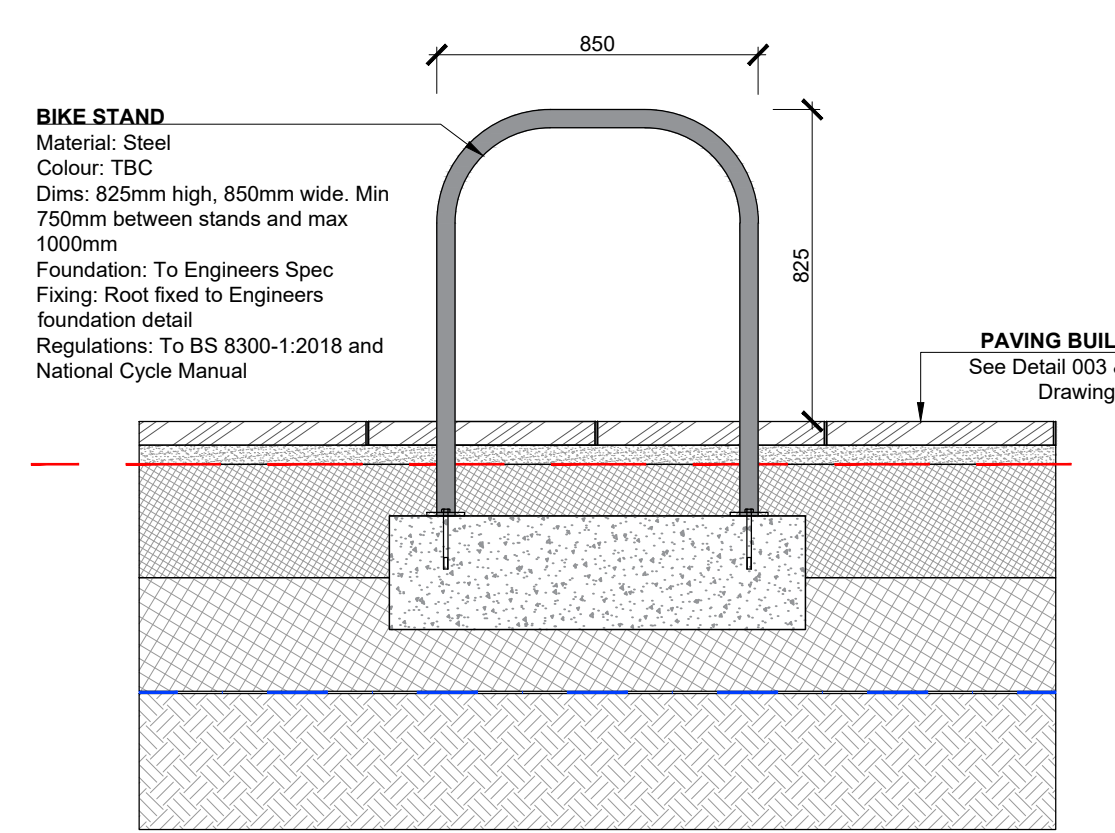


VISITOR BIKE PARKING - 1:20 @ A1

07
0400

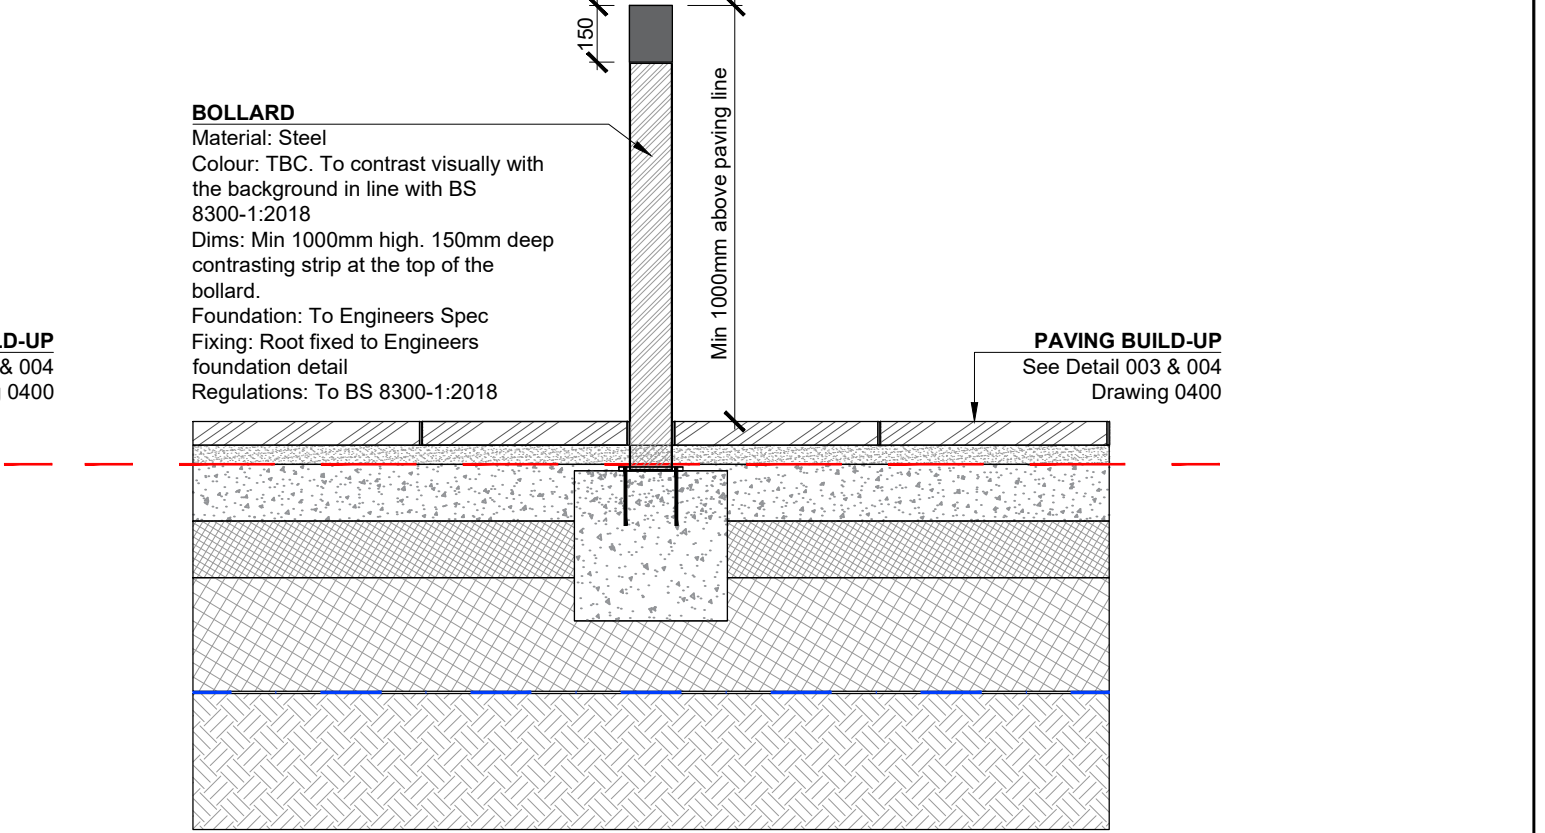


TRAFFIC BOLLARD - 1:20 @ A1

08
0400

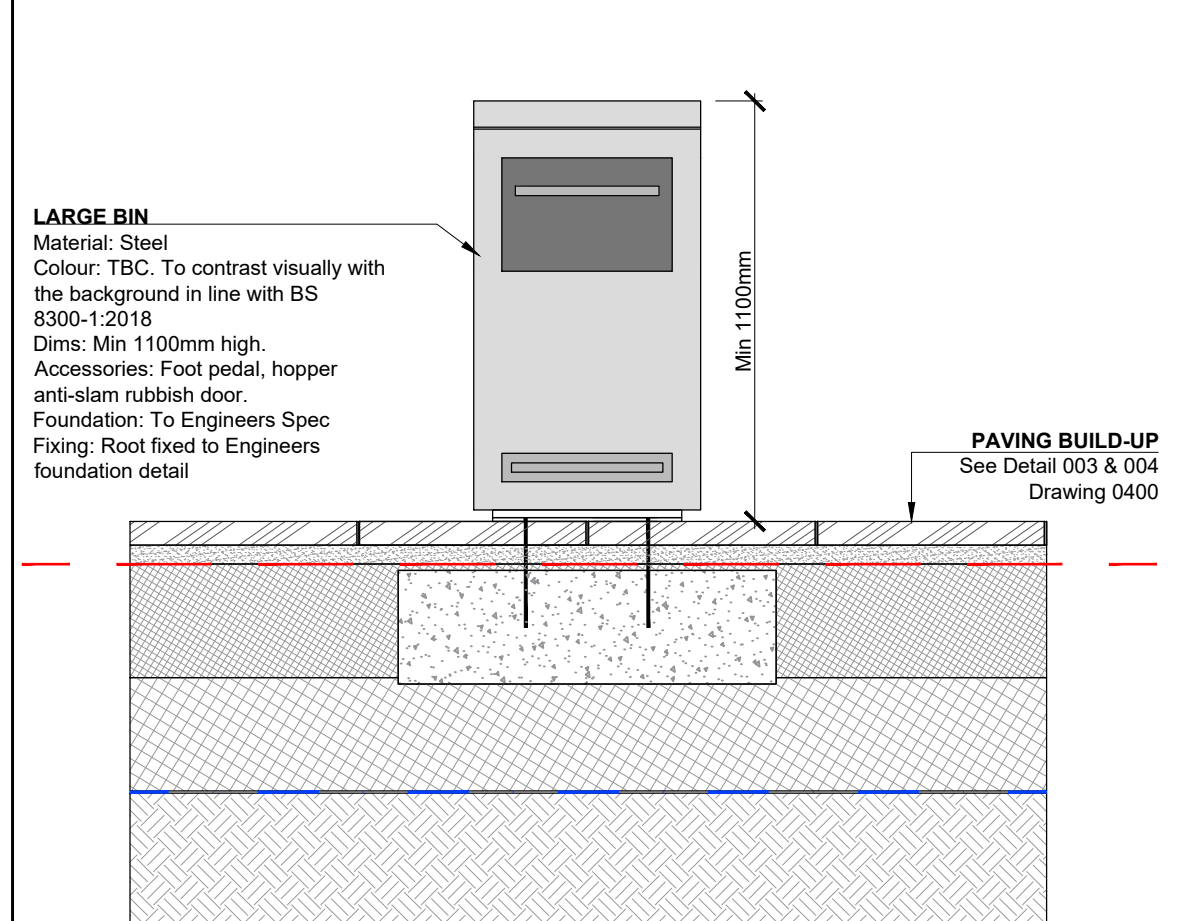


LARGE BIN - 1:20 @ A1

09
0400

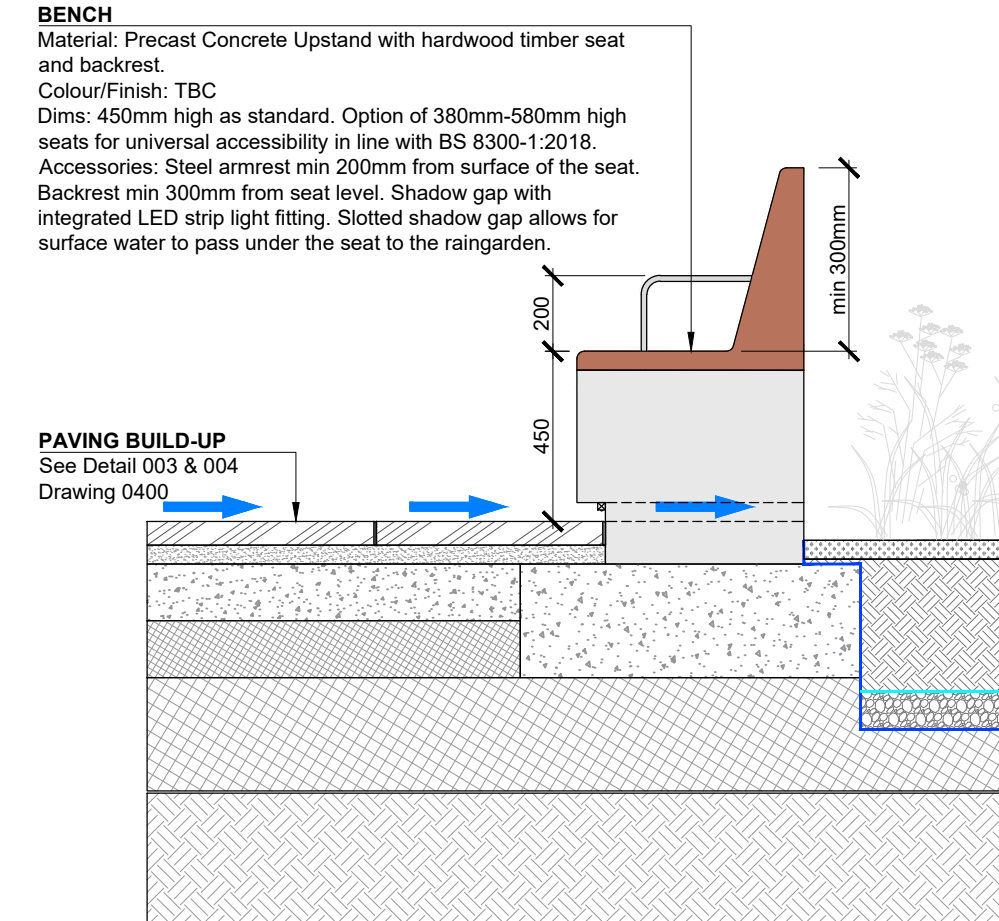


BENCH WITH BACK & ARM RESTS - RAINGARDEN PLANTER - ROAD - 1:20 @ A1

10
0400

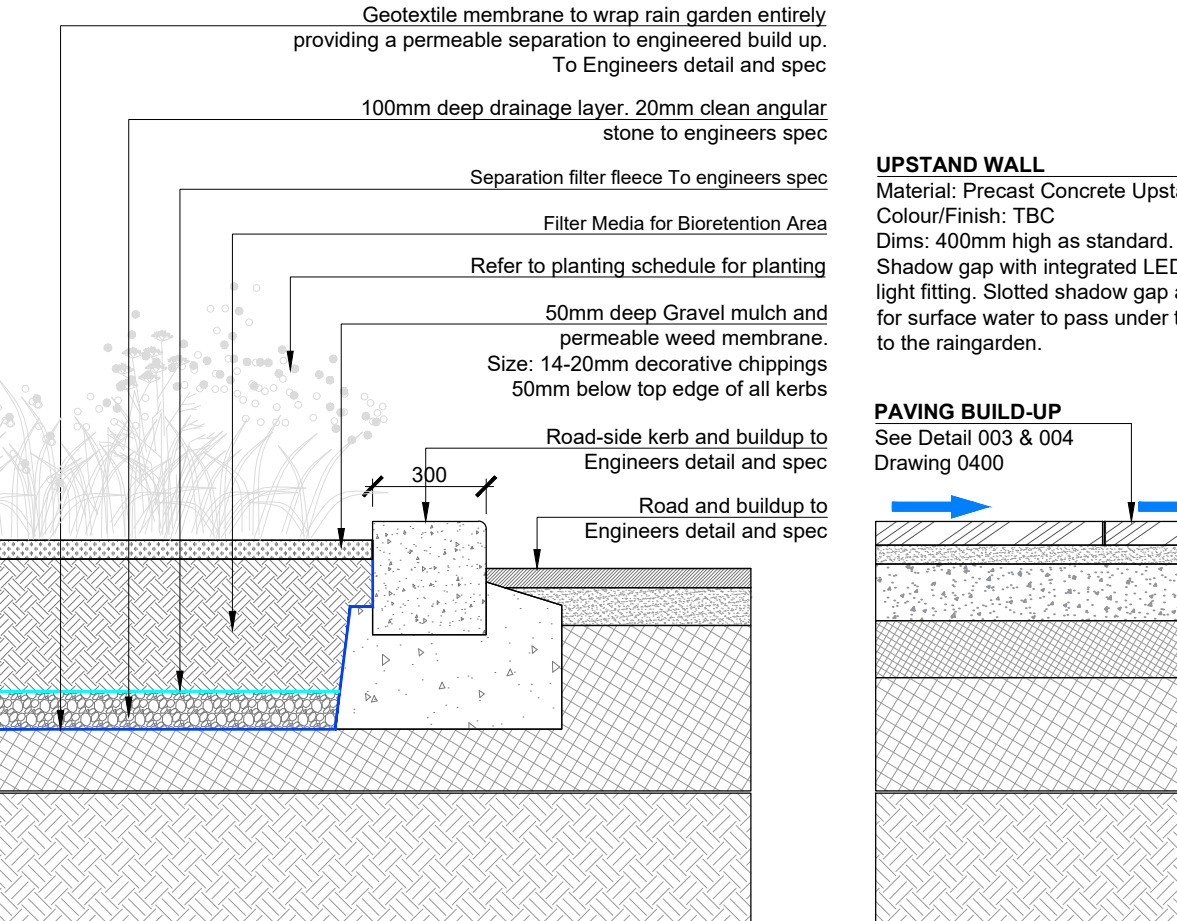


UPSTAND WALL - RAINGARDEN PLANTER - ROAD - 1:20 @ A1

11
0400

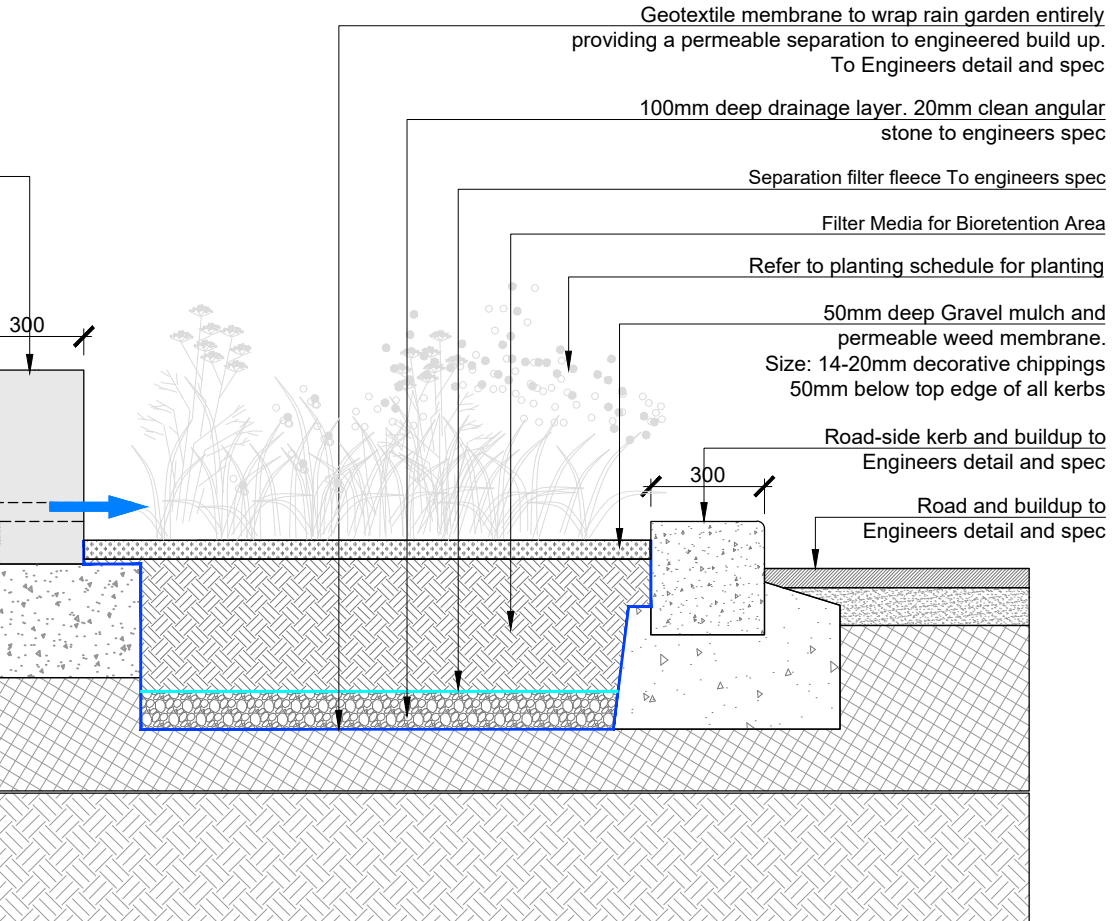


BUILDING - PLANTING - RAISED KERB - PAVING - 1:20 @ A1

12
0400

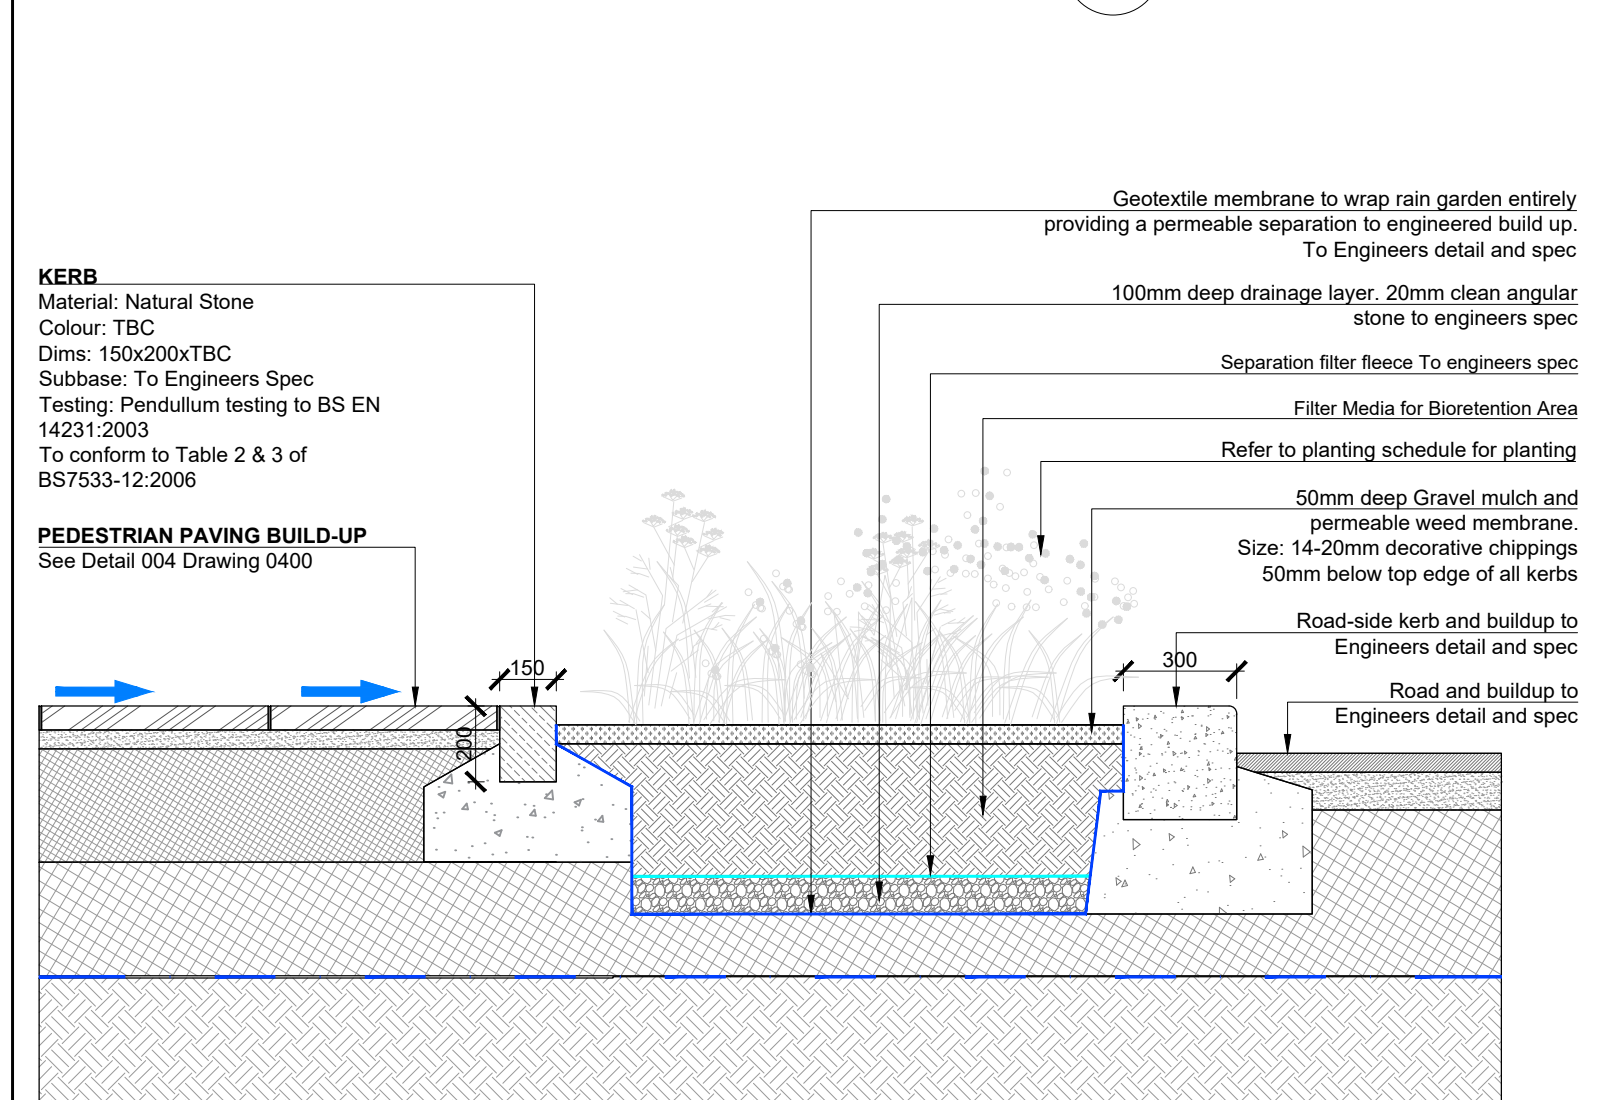

PEDESTRIAN PAVING - FLUSH KERB - RAINGARDEN - ROAD - 1:20 @ A1

13
0400

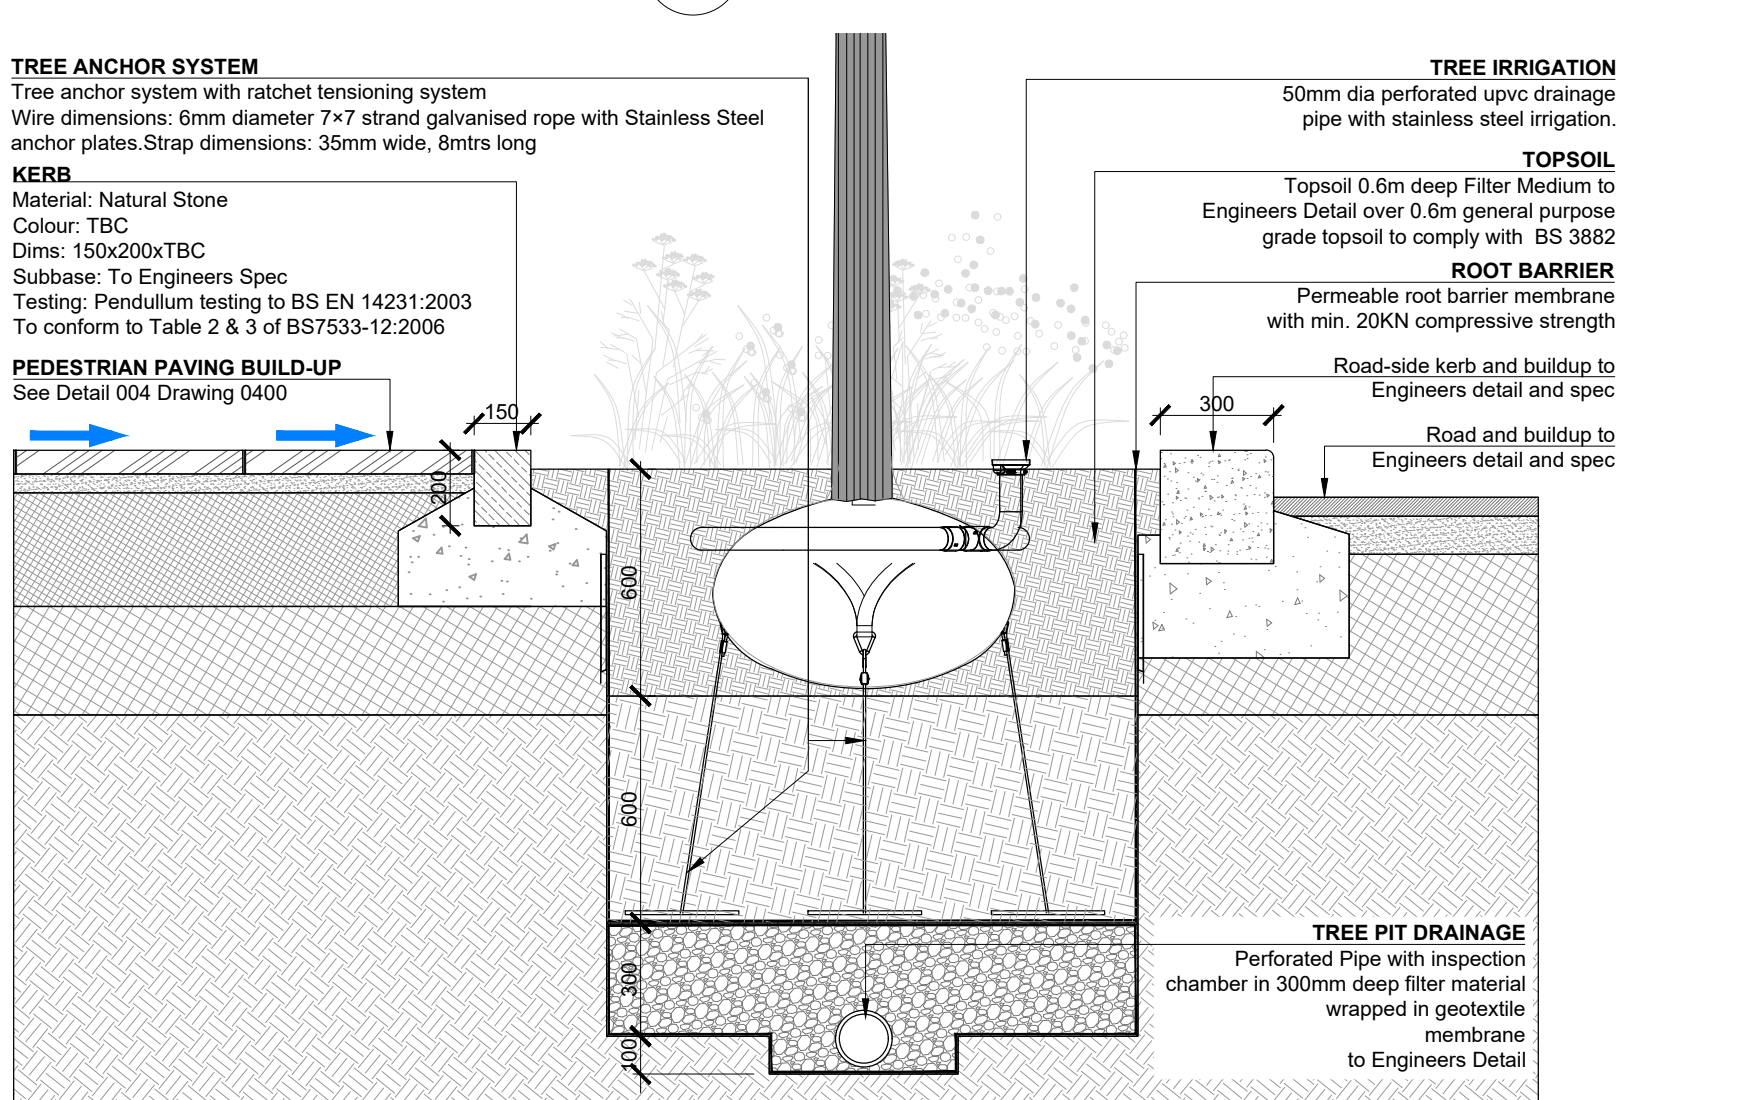

PAVING - FLUSH KERB - TREE PLANTING - ROAD - 1:20 @ A1

14
0400

REV	DESCRIPTION	ISSUED BY	DATE
P02	DRAFT FOR PRE PLANNING VALIDATION	SC	08.11.2023
P01	DRAFT FOR PRE PLANNING	SC	21.03.2023
P00			

MITCHELL + ASSOCIATES
LANDSCAPE ARCHITECTURE URBAN DESIGN

Unit 5, Woodpark, The Rise, Clonsilla, Dublin 9, Ireland | t +353 1 454 5086 | e info@mitthelassoc.com

PROJECT
Library Square Ringsend - Public Realm Improvement & Library Refurbishment & Extension

CLIENT
DCC East Area Office

JOB NO.
LIB0003

DRAWING
Typical Landscape Details

DRAWING NO.
LIB-MAS-XX-XX-DR-L-0400

DRAWN BY
WB

CHECKED
SC

DATE
08.11.2023

STATUS:
PLANNING

SCALE
1:20 @ A1

REVISION
P02

NOTES:
All dimensions are in millimeters unless otherwise stated and shall be checked and confirmed by the contractor on site. Any discrepancies shall be immediately reported to the landscape architect. Work to figured dimensions only - Do not scale from drawing. Do Not Scale. Use Figured Dimensions Only. Not for Construction Purposes unless Specifically Marked.
© THIS DRAWING IS COPYRIGHT © OF MITCHELL + ASSOCIATES