



01 Existing Contiguous Elevation external, East
Scale 1:500

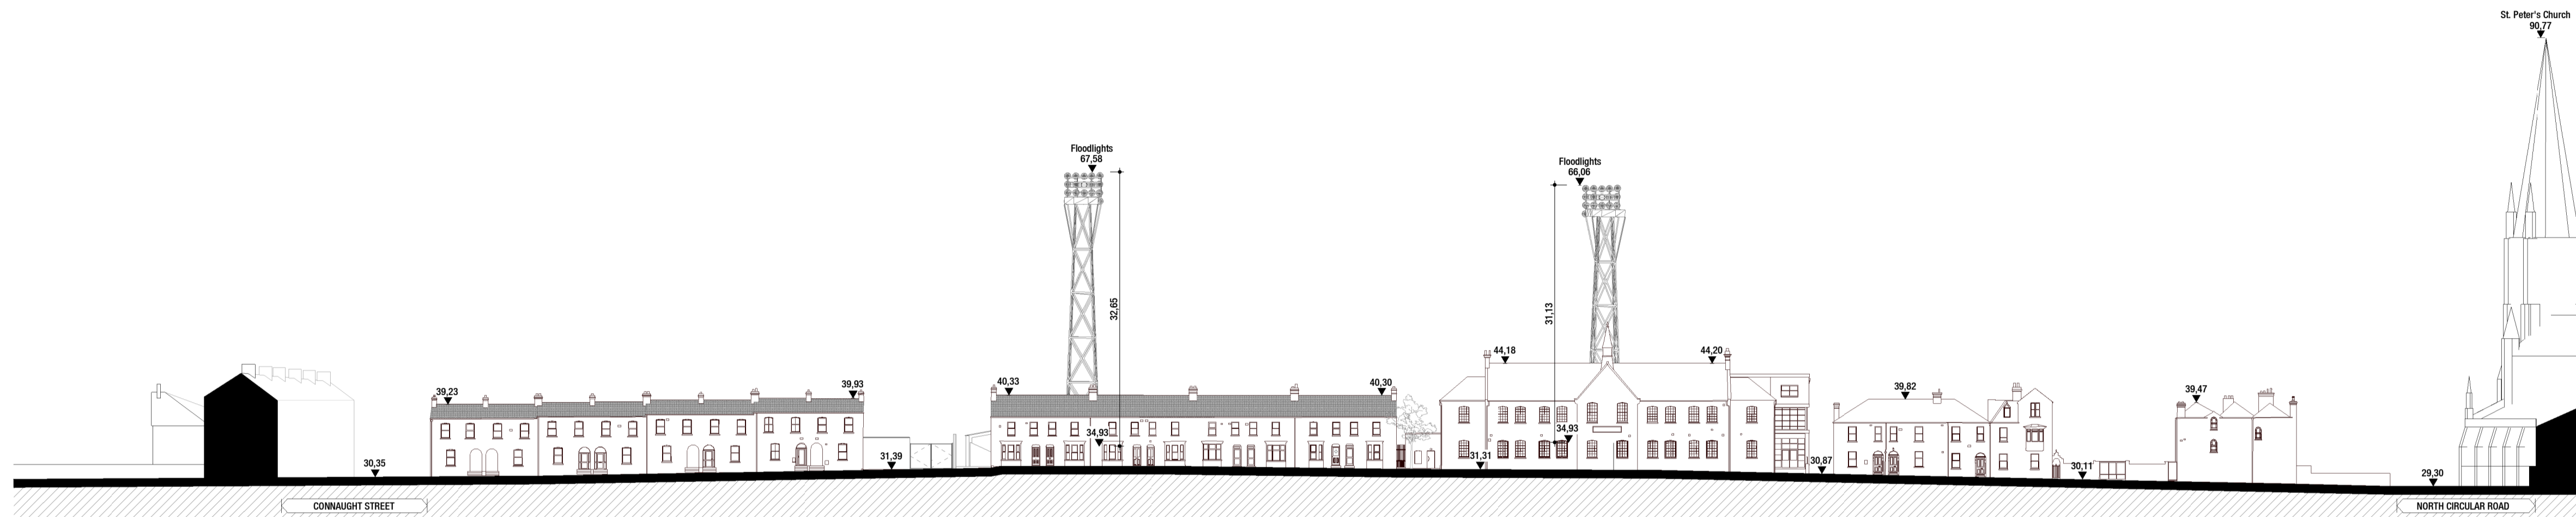

02 Existing Contiguous Elevations external, West
Scale 1:500

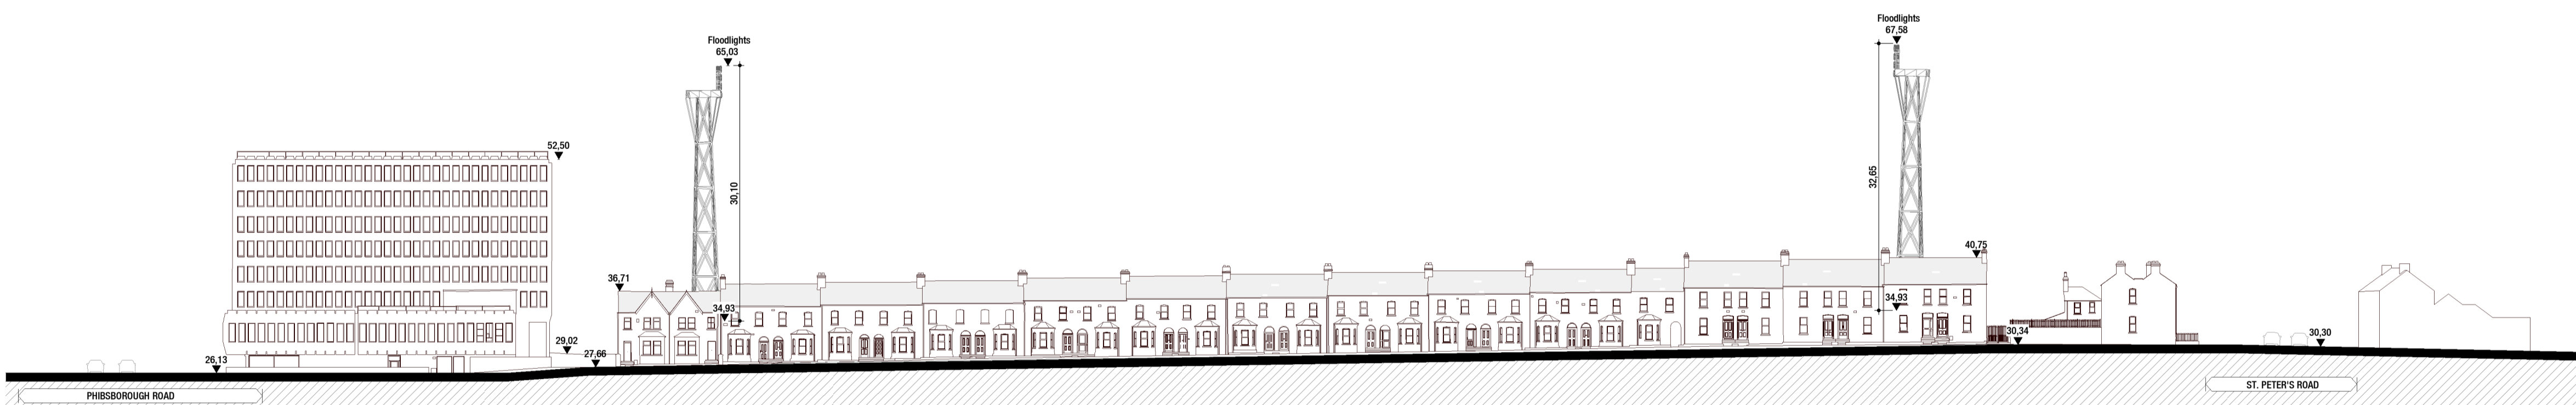

03 Existing Contiguous Elevations external, North
Scale 1:500




04 Existing Contiguous Elevations external, South
Scale 1:500

GENERAL NOTES:

- All dimensions are in millimeters. All vertical levels in metres and referenced to MSL datum unless noted otherwise.
- All Architecture drawings to be read in conjunction with all relevant specifications, Structural Engineer's drawings, Services Engineer's and other Specialist's drawings. Any discrepancies between graphic and written information must be immediately reported to the Architect in writing.

KEY PLAN:

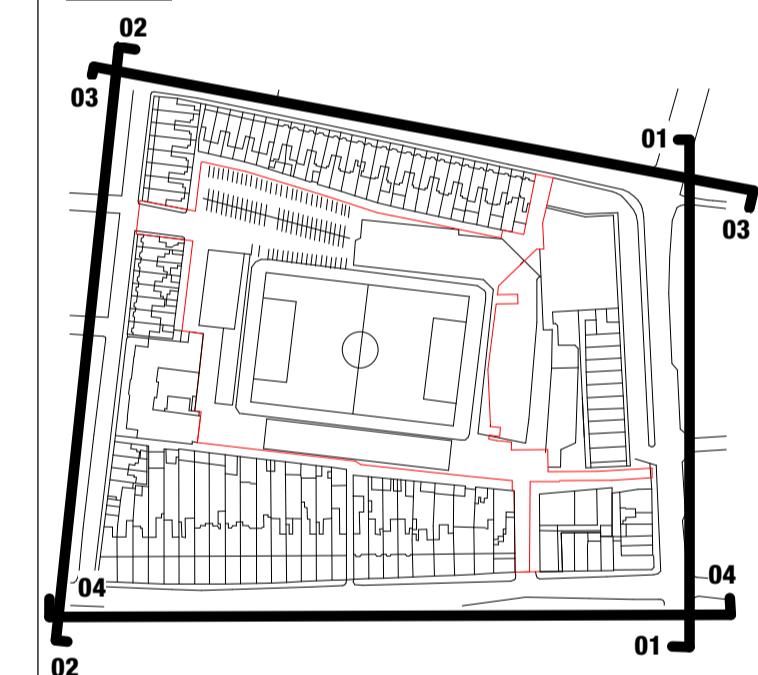

A1: 1/500
A3: 1/1000

03	01/09/2023	FOR PLANNING	AA	VB	VB
Ver	Date	Issue Details	Dwn	Chd	App



Project
Dalymount Park Stadium Redevelopment

Dwg Title
Existing Contiguous Elevations (External)

Scale	Date	Client Project No.	Origin. Project No.
A1 1:500 A3 1:1000	01/09/2023	-	P - 102025
Drawn	Checked	Approved	
AA	VB	VB	
Drawing No.	Status	Revision	
102025-IDO-DR-A-0121-XX-XX	S4	03	

Architects & Engineers
IDOM GILROYMCMAHAN ARCHITECTS