

**GENERAL NOTES:**


- All dimensions are in millimeters. All vertical levels in metres and referenced to MSL datum unless noted otherwise.
- All Architecture drawings to be read in conjunction with all relevant specifications, Structural Engineer's drawings, Services Engineer's and other Specialist's drawings.
- Any discrepancies between graphic and written information must be immediately reported to the Architect in writing.

**GENERAL LEGEND:**

— Proposed Site Application Boundary (c. 2.39hA)

This drawing incorporates information from the topographic surveys undertaken by APEX Surveys on 19/03/2021, 22/03/2021, 25/03/2021, 30/03/2021, 31/03/2021, and 02/04/2021. Drawing Number: 4685. GRID SYSTEM: Irish Transverse Mercator DATUM: Malin Head (OSGM15)

**KEY PLAN:**

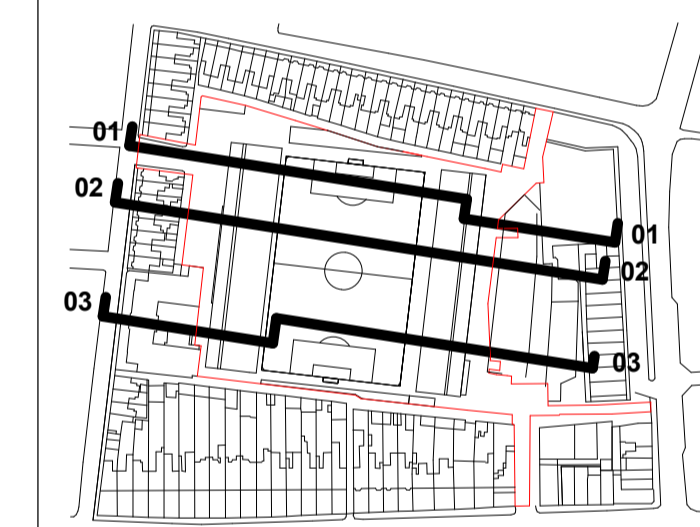

A1: 1/500 0 5 10 20  
A3: 1/1000

010	01/09/2023	FOR PLANNING	AA	VB	VB
Ver	Date	Issue Details	Dwn	Chd	App

Client



Project

**Dalymount Park  
Stadium Redevelopment**



Dwg Title

**Proposed Contiguous Site Sections**


Scale	Date	Client Project No.	Origin. Project No.
A1 1:500	01/09/2023	-	P - 102025
A3 1:1000	Drawn	Checked	Approved
	AA	VB	VB

Drawing No.	Status	Revision
102025-IDO-DR-A-0150-XX-XX	S4	010


Architects & Engineers

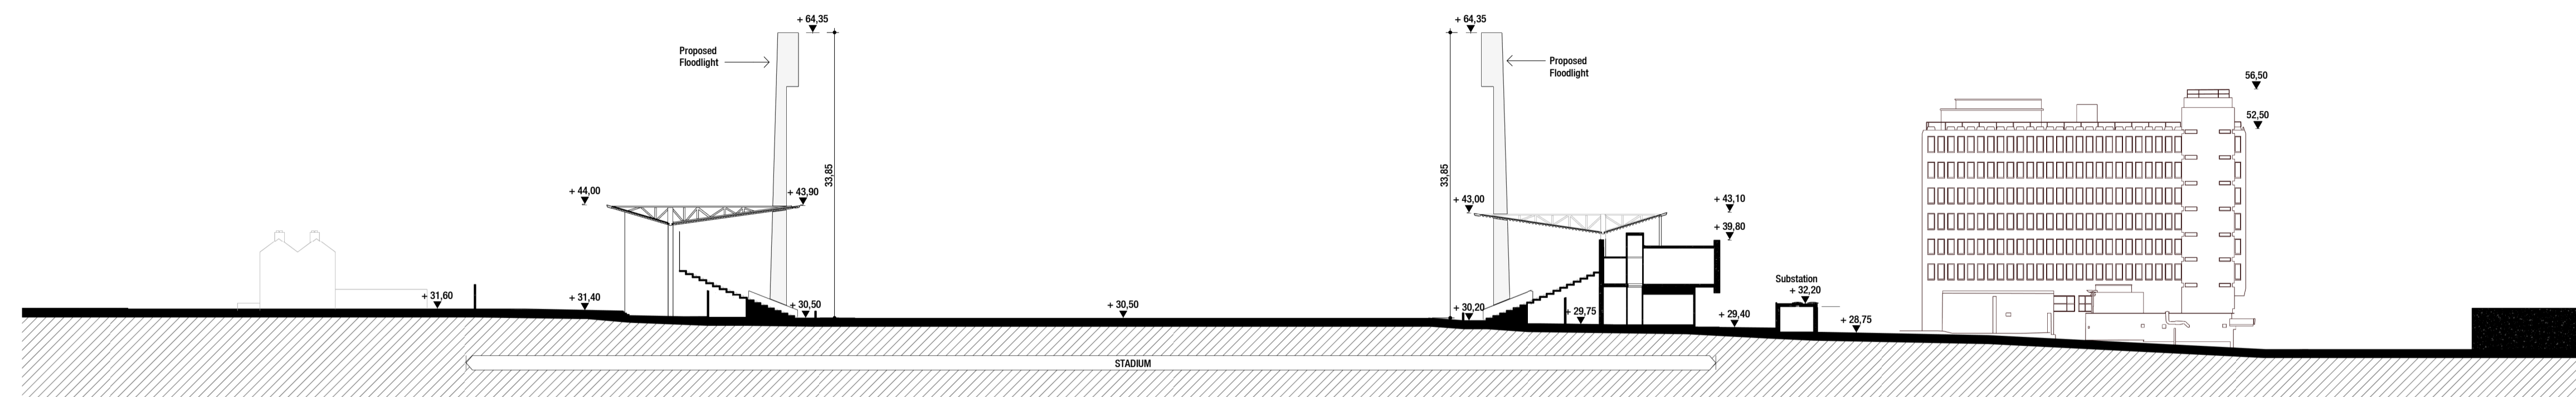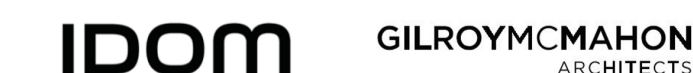

**01** Proposed Contiguous Site Section 01  
Scale 1:500

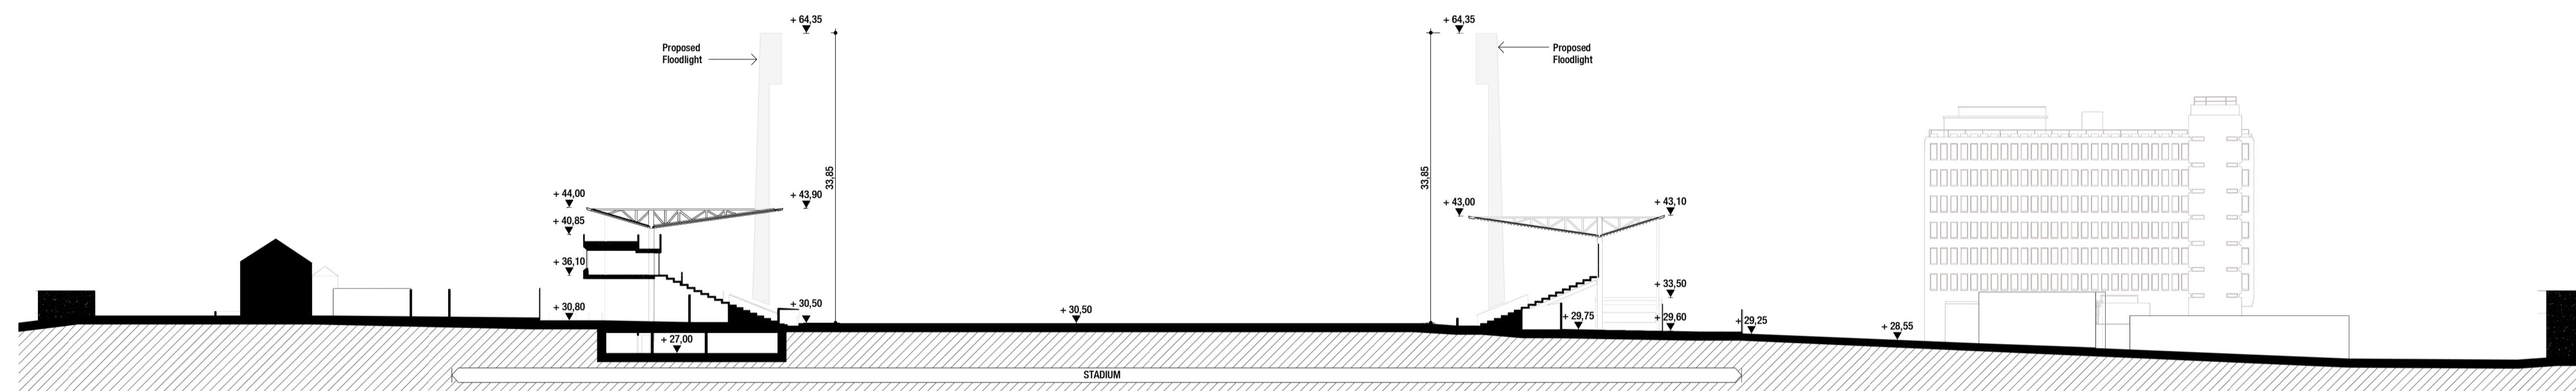

**02** Proposed Contiguous Site Section 02  
Scale 1:500

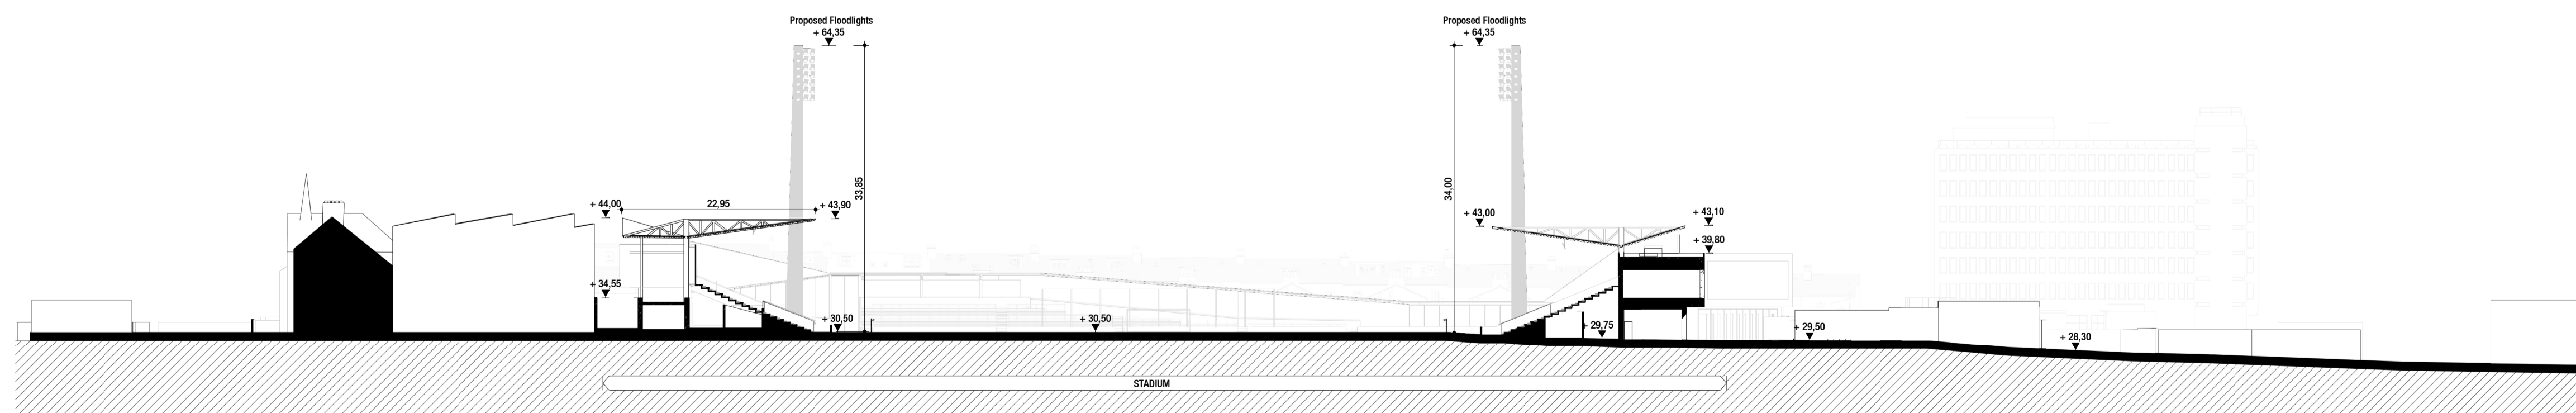

**03** Proposed Contiguous Site Section 03  
Scale 1:500