

GENERAL NOTES:


- All dimensions are in millimeters. All vertical levels in metres and referenced to MSL datum unless noted otherwise.
- All Architecture drawings to be read in conjunction with all relevant specifications, Structural Engineer's drawings, Services Engineer's and other Specialist's drawings.
- Any discrepancies between graphic and written information must be immediately reported to the Architect in writing.

GENERAL LEGEND:

— Proposed Site Application Boundary (c. 2.39ha)

This drawing incorporates information from the topographic surveys undertaken by APEX Surveys on 19/03/2021, 22/03/2021, 25/03/2021, 30/03/2021, 31/03/2021, and 02/04/2021. Drawing Number: 4685. GRID SYSTEM: Irish Transverse Mercator DATUM: Malin Head (OSGM15)

KEY PLAN:

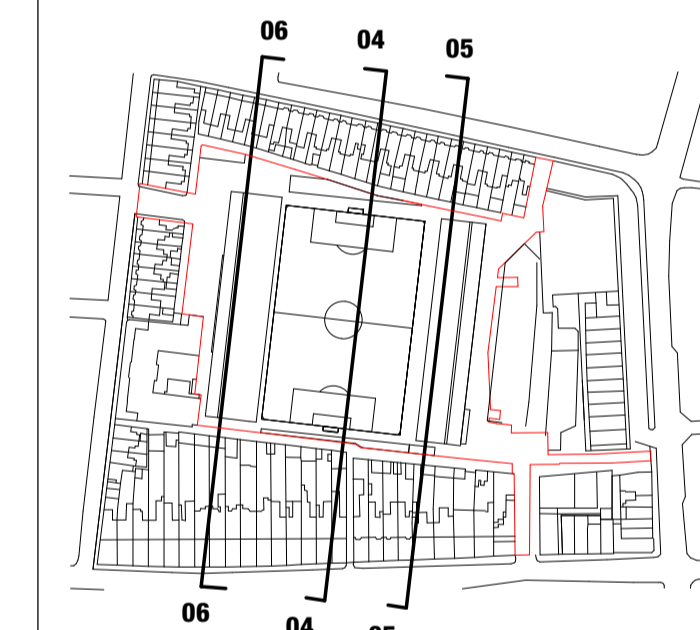

A1: 1/500
A3: 1/1000

08	01/09/2023	FOR PLANNING	AA	VB	VB
Ver	Date	Issue Details	Dwn	Chd	App




Project
Dalymount Park Stadium Redevelopment


Dwg Title
Proposed Contiguous Site Sections

Scale	Date	Client Project No.	Origin. Project No.
A1 1:500 A3 1:1000	01/09/2023	-	P - 102025
Drawn	Checked	Approved	
AA	VB	VB	
Drawing No.	Status	Revision	
102025-IDO-DR-A-0151-XX-XX	S4	08	


Architects & Engineers
IDOM GILROYMCMAHON ARCHITECTS

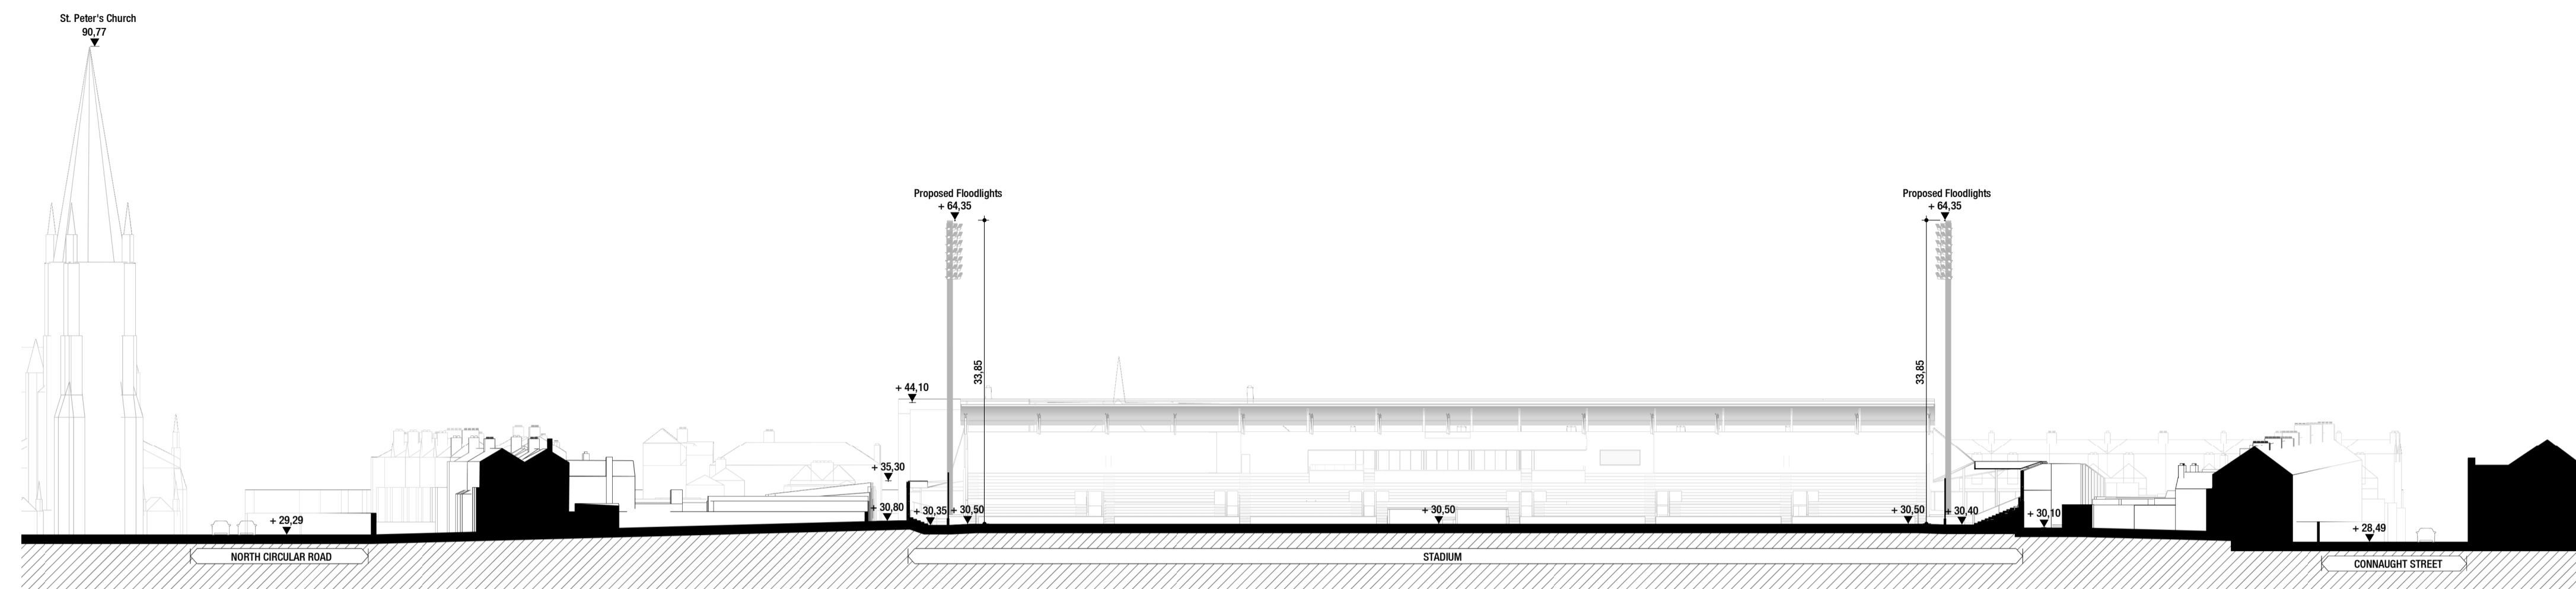

04 Proposed Contiguous Site Section 04
Scale 1 : 500

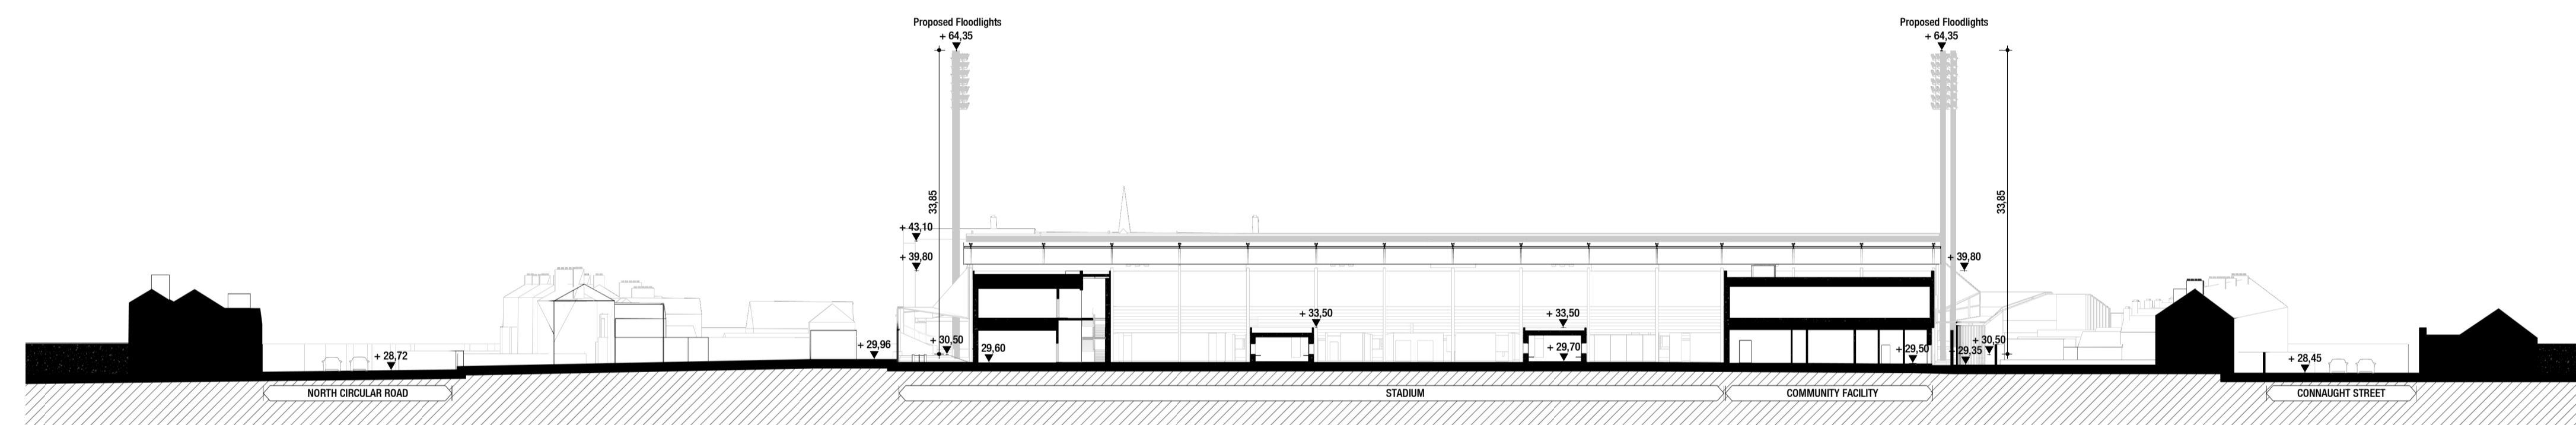

05 Proposed Contiguous Site Section 05
Scale 1 : 500

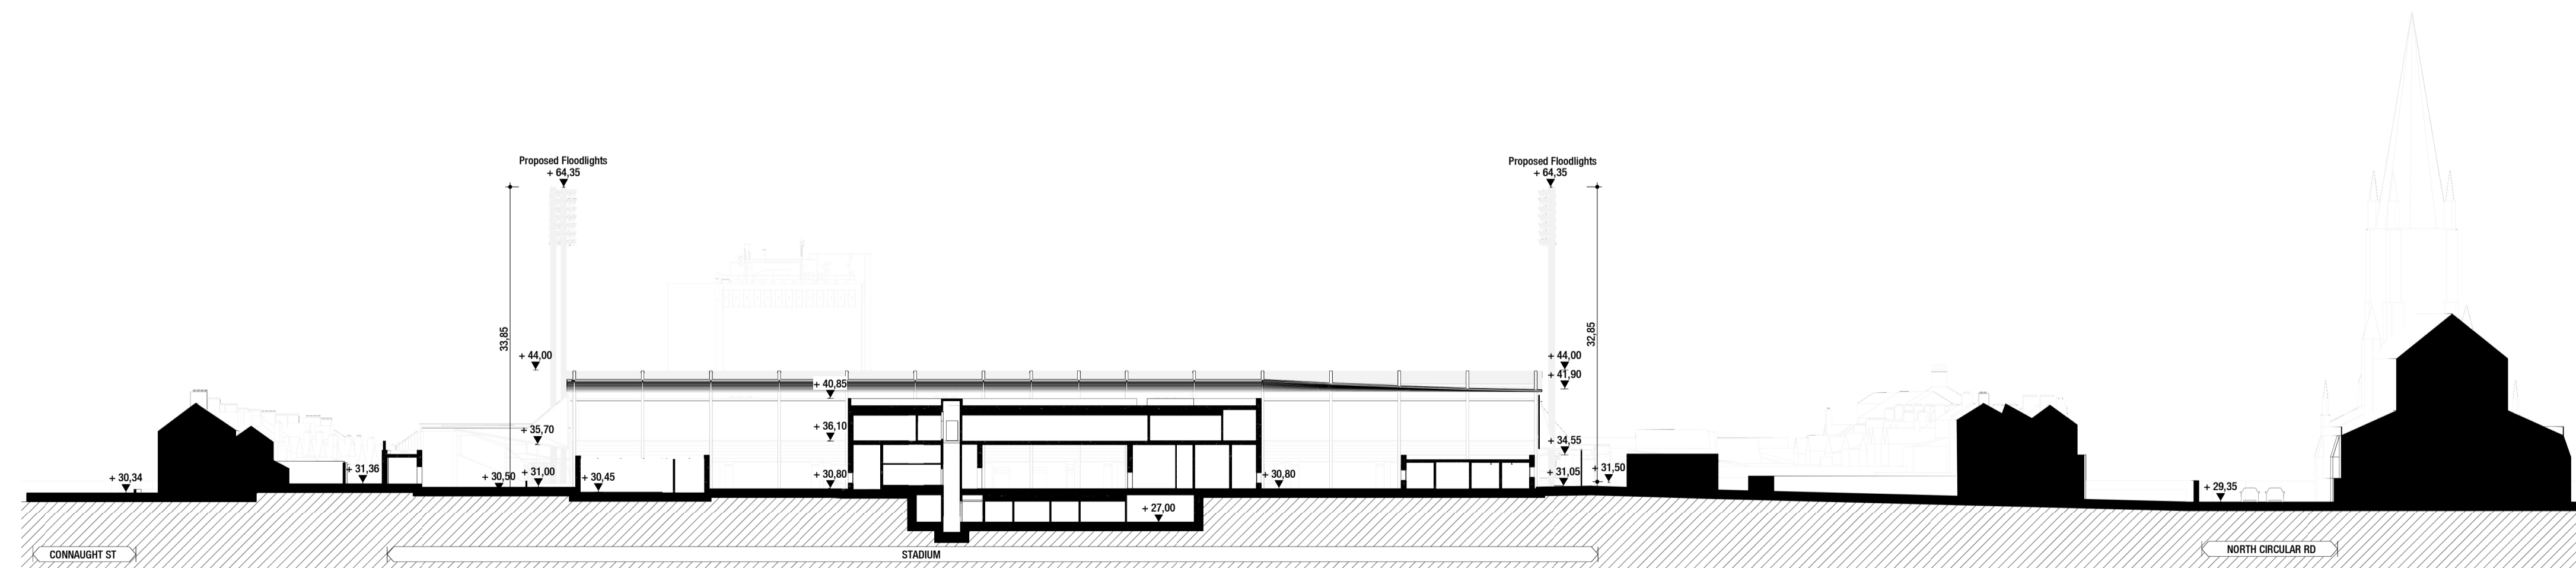

06 Proposed Contiguous Site Section 06
Scale 1 : 500