



GENERAL NOTES:

1. All dimensions are in millimeters. All vertical levels in metres and referenced to MSL datum unless noted otherwise.
2. All Architecture drawings to be read in conjunction with all relevant specifications, Structural Engineer's drawings, Services Engineer's and other Specialist's drawings.
3. Any discrepancies between graphic and written information must be immediately reported to the Architect in writing.

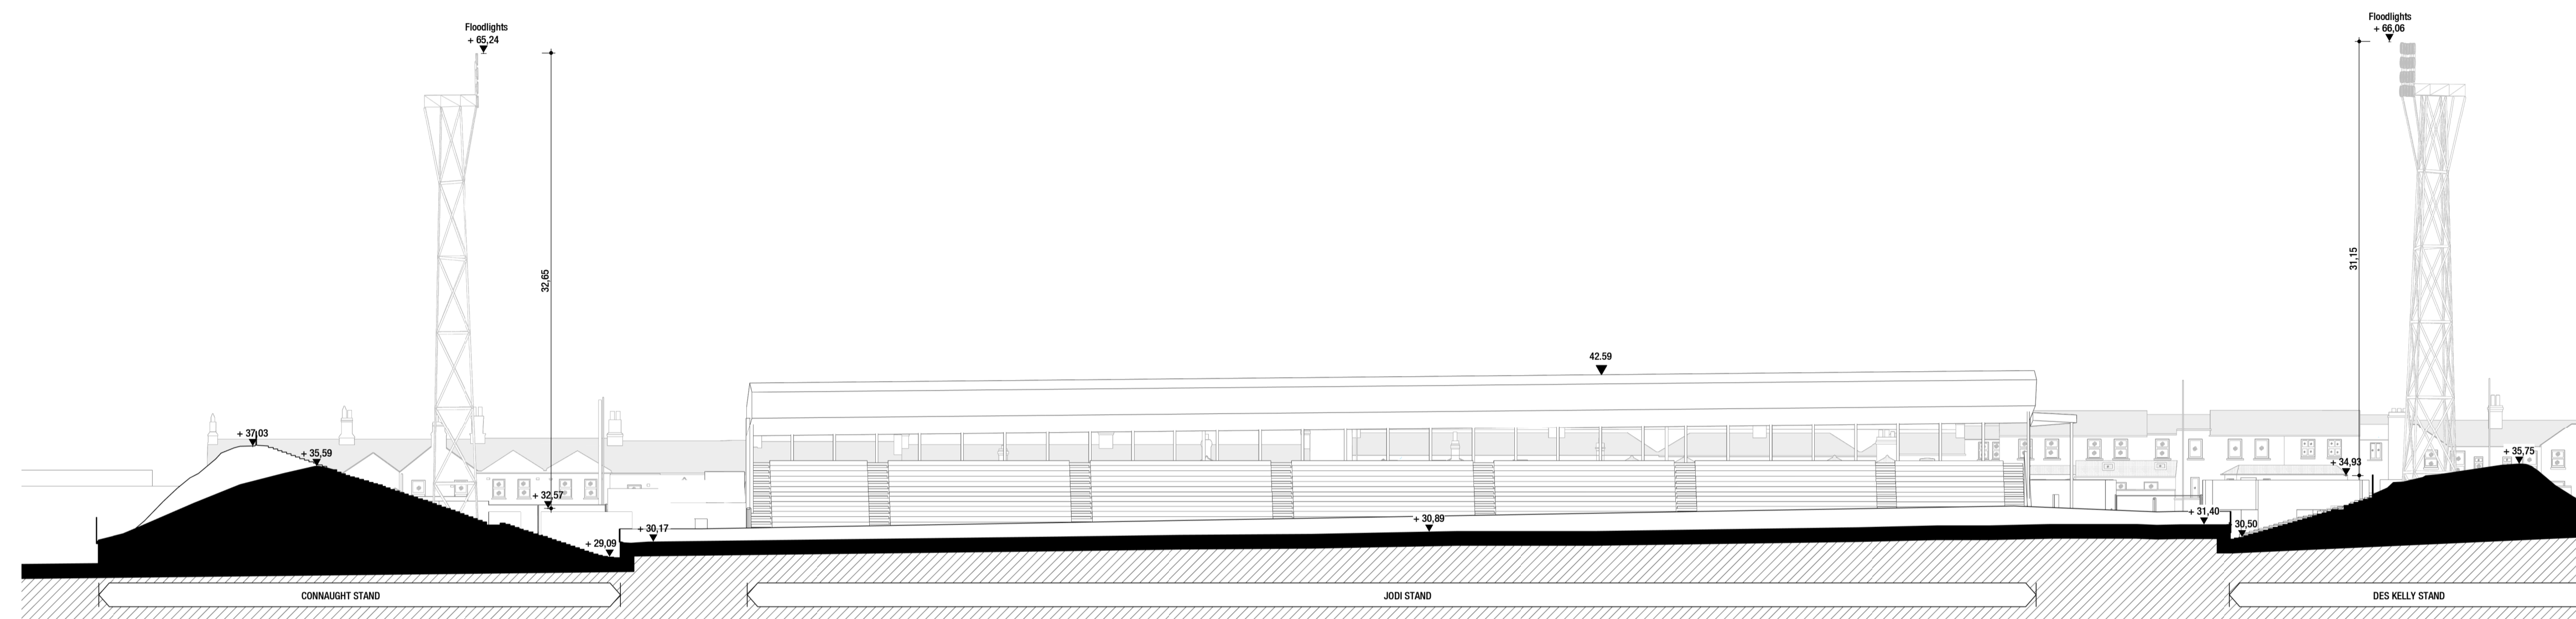

01 Existing GA Section 01
Scale 1:300

KEY PLAN:

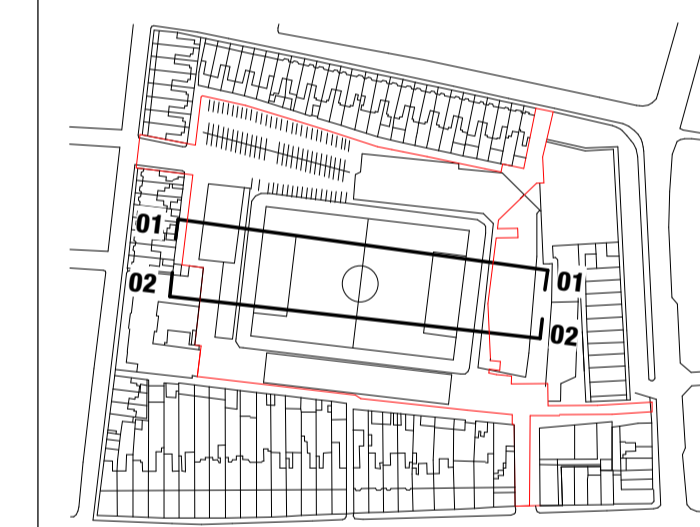

A1: 1/300
A3: 1/600



02 Existing Ga Section 02
Scale 1:300

07	01/09/2023	FOR PLANNING	AA	VB	AA
Ver	Date	Issue Details	Dwn	Chd	App

Client



Project

**Dalymount Park
Stadium Redevelopment**

Dwg Title

Existing GA Sections

Scale	Date	Client Project No.	Origin Project No.
A1 1:200 A3 1:400	01/09/2023	-	P - 102025
Drawn	Checked	Approved	VB
AA	VB	VB	VB

Drawing No.	Status	Revision
102025-IDO-DR-A-1201-XX-XX	S4	07

Architects & Engineers

