


01 Demolition Elevation 01  
Scale 1 : 300

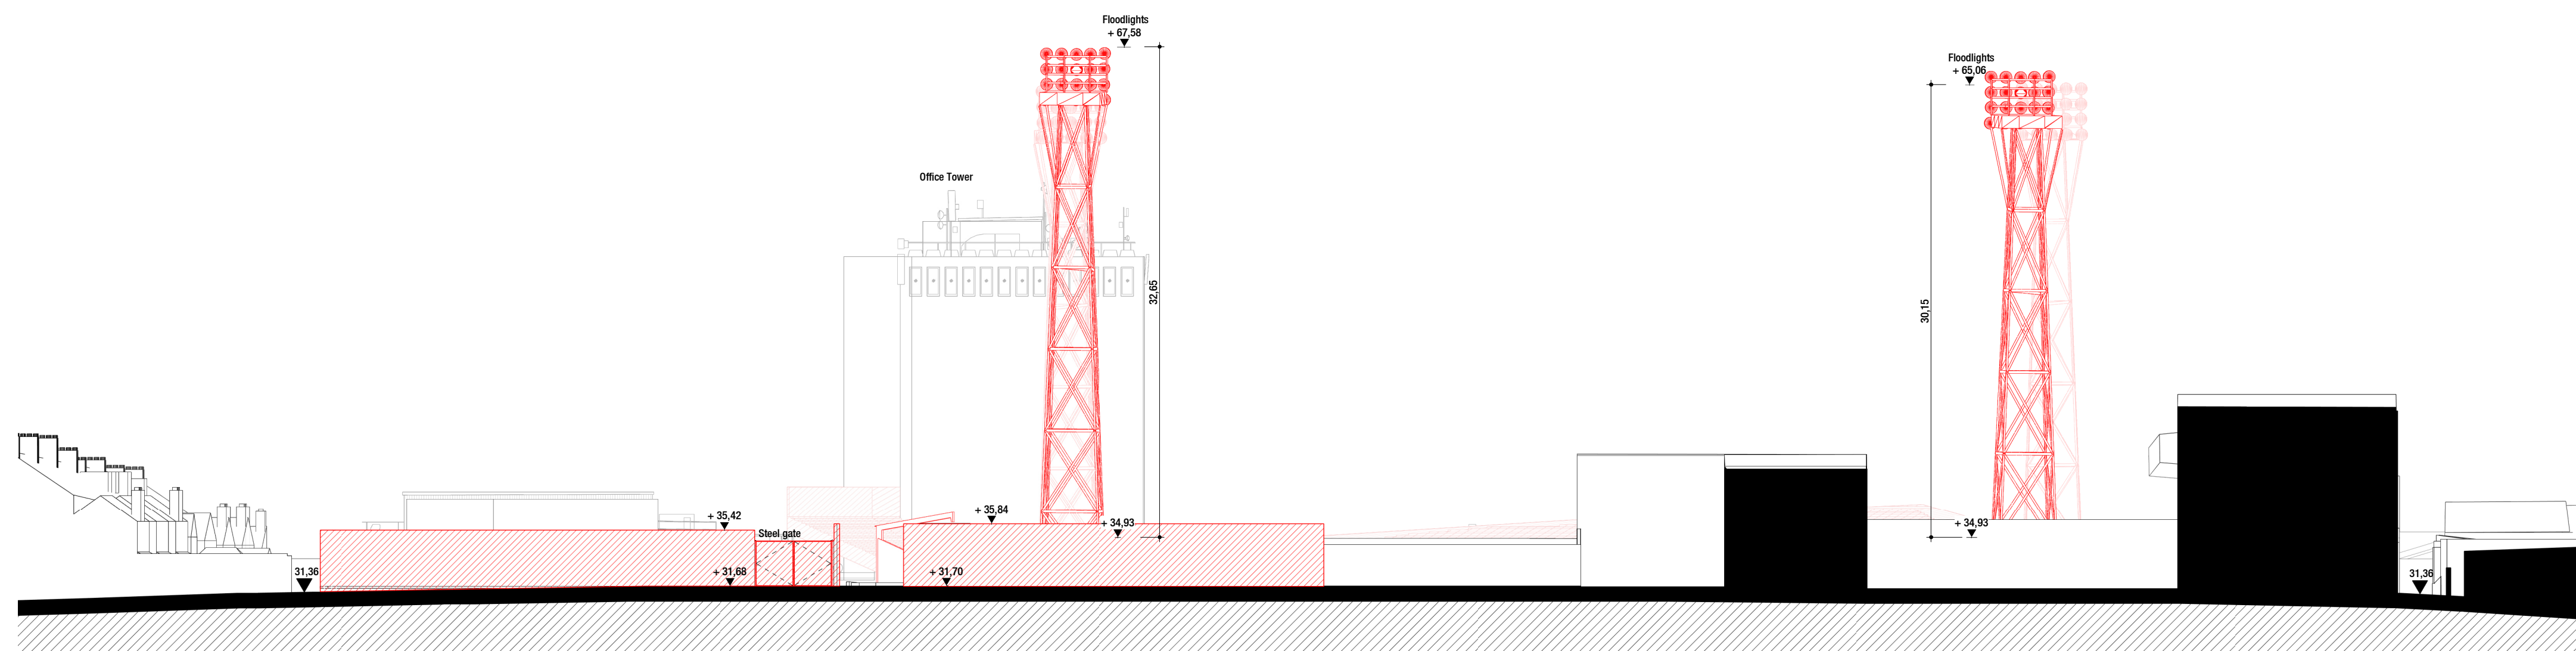

02 Demolition Elevation 02  
Scale 1 : 300


**GENERAL NOTES:**

- All dimensions are in millimeters. All vertical levels in metres and referenced to MSL datum unless noted otherwise.
- All Architecture drawings to be read in conjunction with all relevant specifications, Structural Engineer's drawings, Services Engineer's and other Specialist's drawings.
- Any discrepancies between graphic and written information must be immediately reported to the Architect in writing.

**DEMOLITION KEY:**

Demolition of Building/Structure/Tree  
To include, but not limited to, demolition of Stands, floodlights, pitch, walls and paving.

**KEY PLAN:**

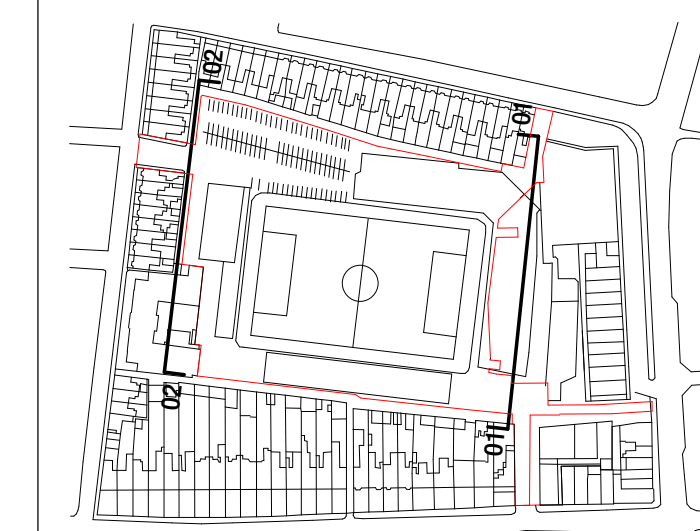

A1: 1/300  
A3: 1/600

05	01/09/2023	FOR PLANNING	AA	VB	AA
Ver	Date	Issue Details	Dwn	Chd	App

Client



Project  
**Dalymount Park Stadium Redevelopment**

Dwg Title  
**Demolition Elevations**

Scale	Date	Client Project No.	Origin. Project No.
A1 1:300 A3 1:600	01/09/2023	-	P - 102025
Drawn	Checked	Approved	
AA	VB	VB	

Drawing No.	Status	Revision
102025-IDO-DR-A-1601-XX-ZZ	S4	05

Architects & Engineers  
**IDOM GILROYMCMAHON ARCHITECTS**