


03 Demolition Elevation 03
Scale 1 : 300

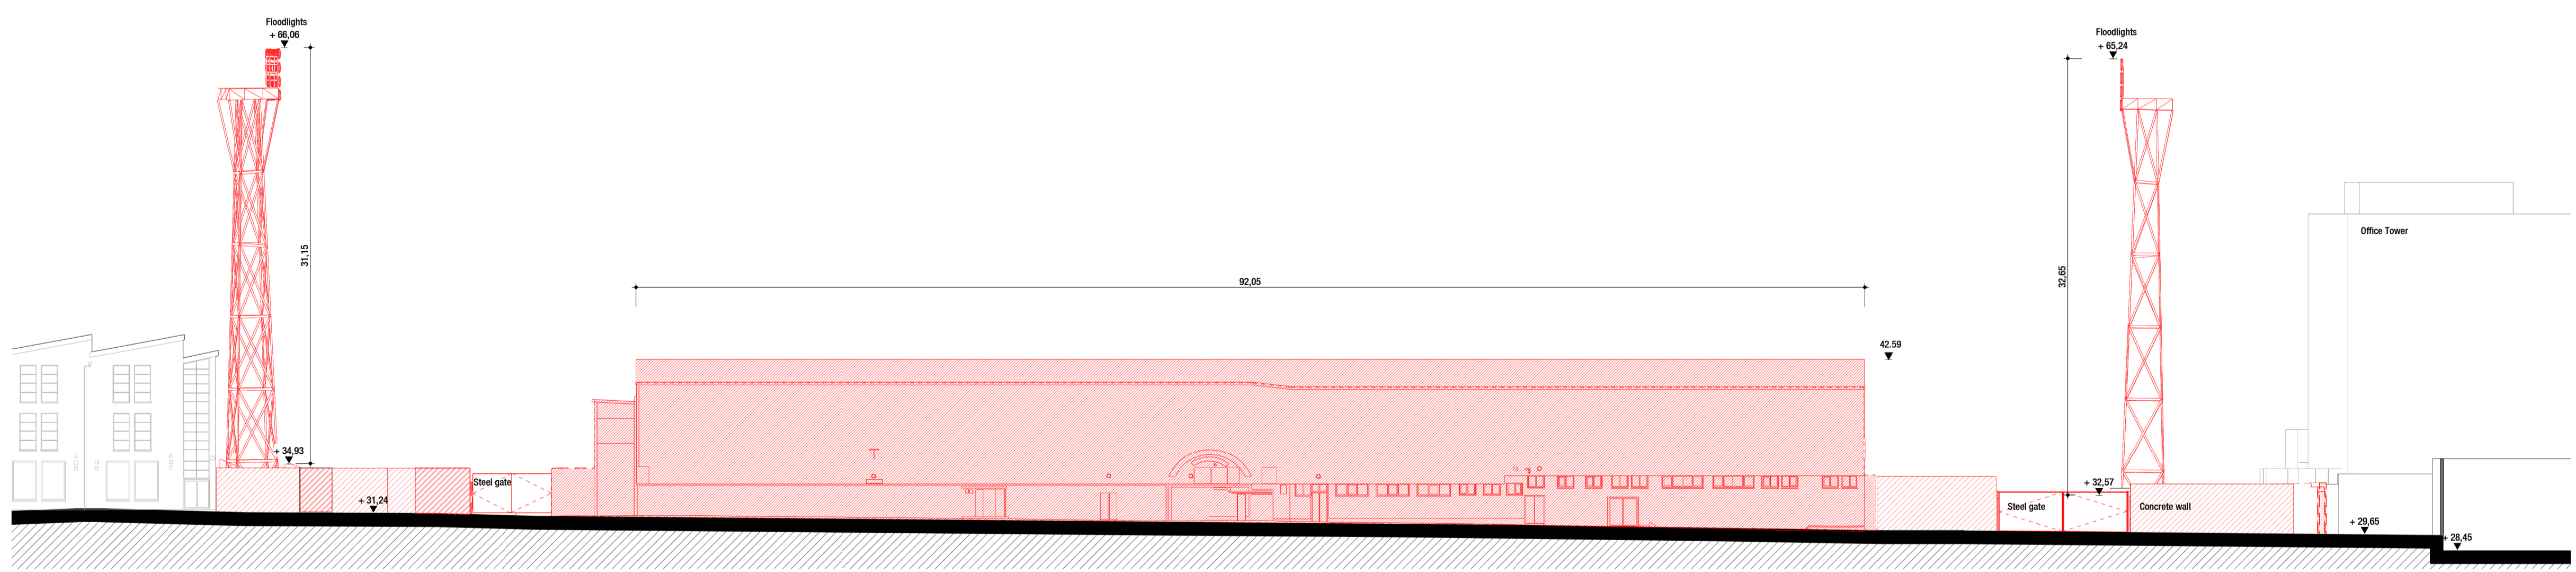


04 Demolition Elevation 04
Scale 1 : 300

- GENERAL NOTES:**
- All dimensions are in millimeters. All vertical levels in metres and referenced to MSL datum unless noted otherwise.
 - All Architecture drawings to be read in conjunction with all relevant specifications, Structural Engineer's drawings, Services Engineer's and other Specialist's drawings.
 - Any discrepancies between graphic and written information must be immediately reported to the Architect in writing.

DEMOLITION KEY:

Demolition of Building/Structure/Tree
To include, but not limited to, demolition of Stands, floodlights, pitch, walls and paving.

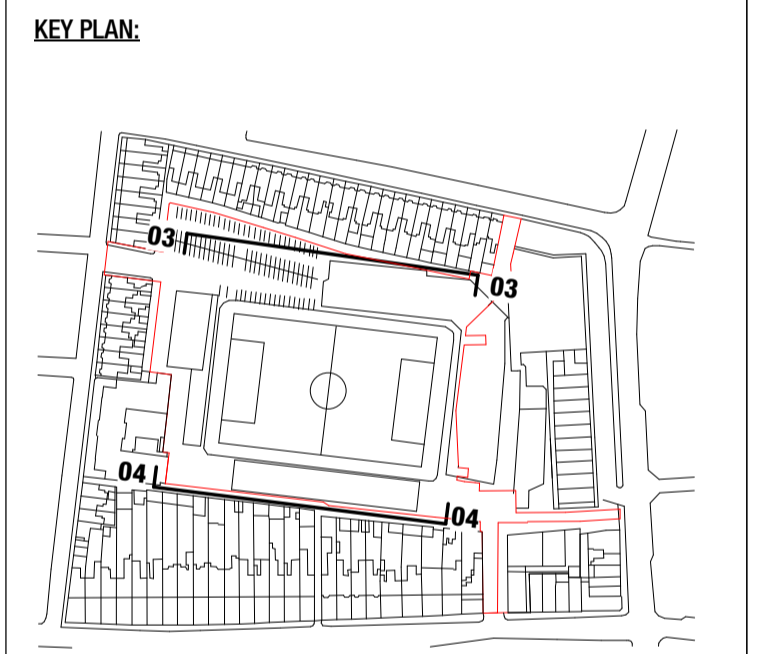

05	01/09/2023	FOR PLANNING	AA	VB	AA
Ver	Date	Issue Details	Dwn	Chd	App



Project

Dalymount Park
Stadium Redevelopment

Dwg Title

Demolition Elevations

Scale	Date	Client Project No.	Origin. Project No.
A1 1:300 A3 1:600	01/09/2023	-	P - 102025
Drawn	Checked	Approved	
AA	VB	VB	

Drawing No.	Status	Revision
102025-IDO-DR-A-1602-XX-ZZ	S4	05

