


03 Demolition Section 03
Scale 1 : 300

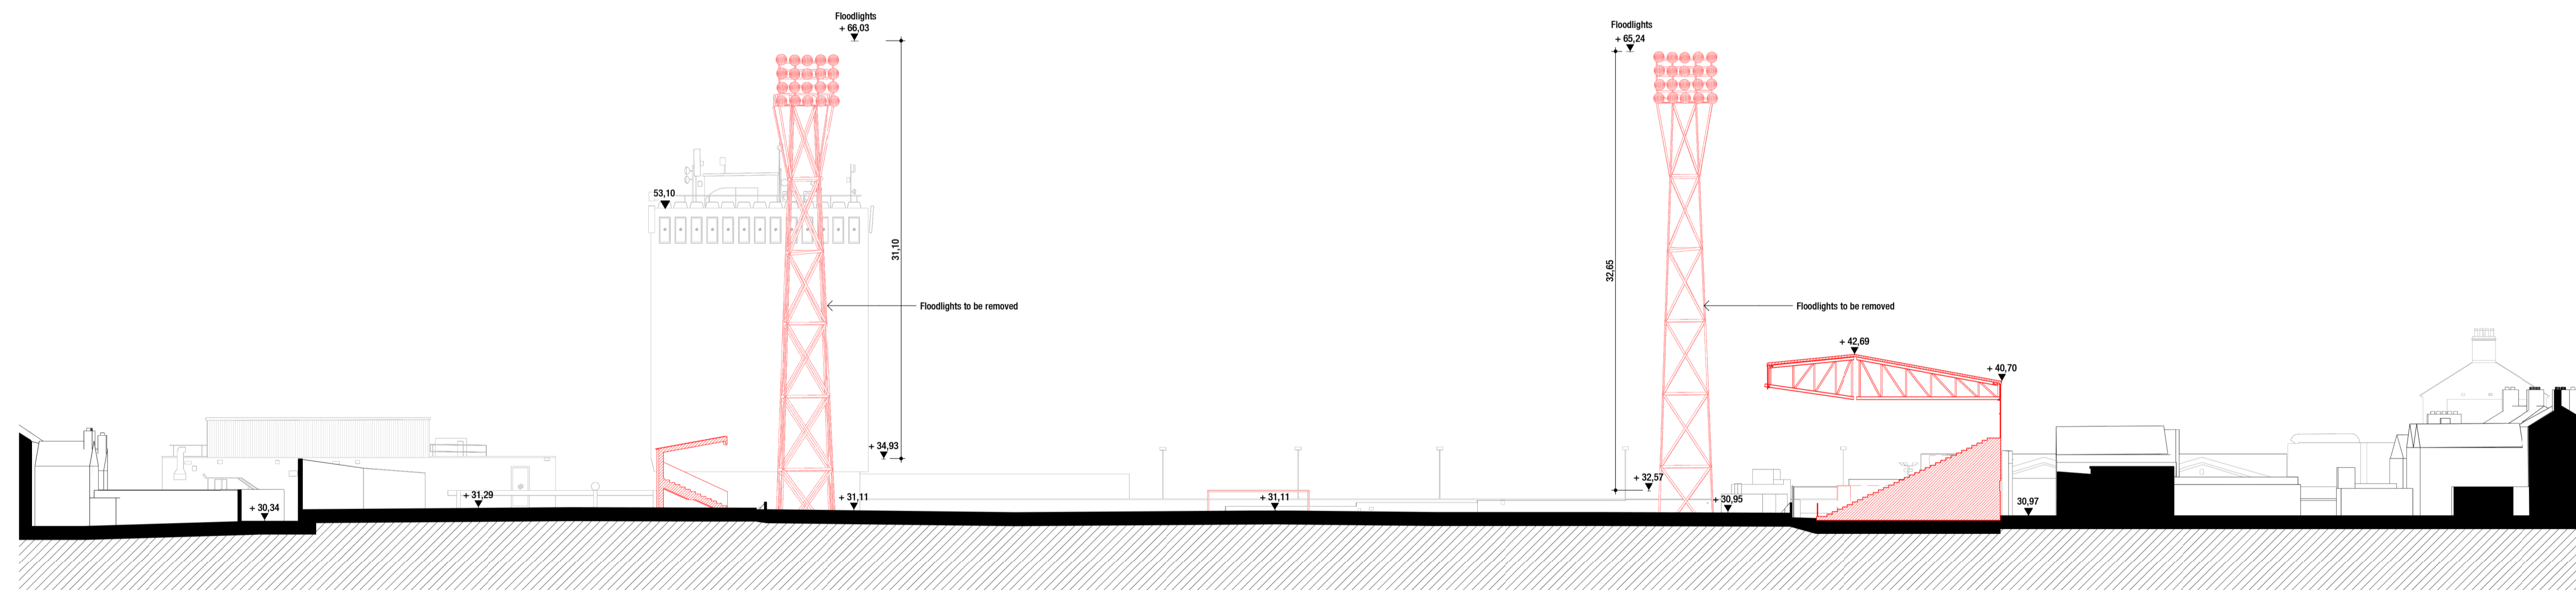

04 Demolition Section 04
Scale 1 : 300


GENERAL NOTES:

- All dimensions are in millimeters. All vertical levels in metres and referenced to MSL datum unless noted otherwise.
- All Architecture drawings to be read in conjunction with all relevant specifications, Structural Engineer's drawings, Services Engineer's and other Specialist's drawings.
- Any discrepancies between graphic and written information must be immediately reported to the Architect in writing.

DEMOLITION KEY:

Demolition of Building/Structure/Tree
To include, but not limited to, demolition of Stands, floodlights, pitch, walls and paving.

KEY PLAN:

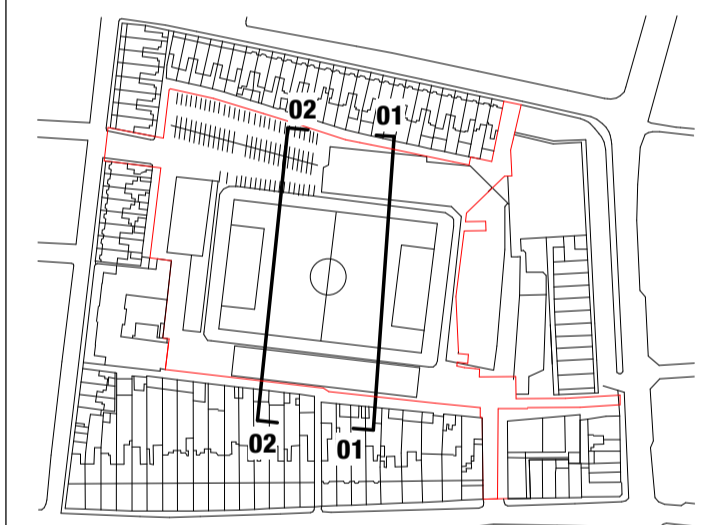

A1: 1/300 0 100 3 6
A3: 1/600

06	01/09/2023	FOR PLANNING	AA	VB	AA
Ver	Date	Issue Details	Dwn	Chd	App



Project
**Dalymount Park
Stadium Redevelopment**

Dwg Title
Demolition Sections

Scale	Date	Client Project No.	Origin. Project No.
A1 1:300 A3 1:600	01/09/2023	-	P - 102025
Drawn	Checked	Approved	
AA	VB	VB	

Drawing No.	Status	Revision
102025-IDO-DR-A-1702-XX-ZZ	S4	06

Architects & Engineers
IDOM GILROYMCMAHON
ARCHITECTS