



GENERAL NOTES:

1. All dimensions are in millimeters. All vertical levels in metres and referenced to MSL datum unless noted otherwise.
2. All Architecture drawings to be read in conjunction with all relevant specifications, Structural Engineer's drawings, Services Engineer's and other Specialist's drawings.
3. Any discrepancies between graphic and written information must be immediately reported to the Architect in writing.

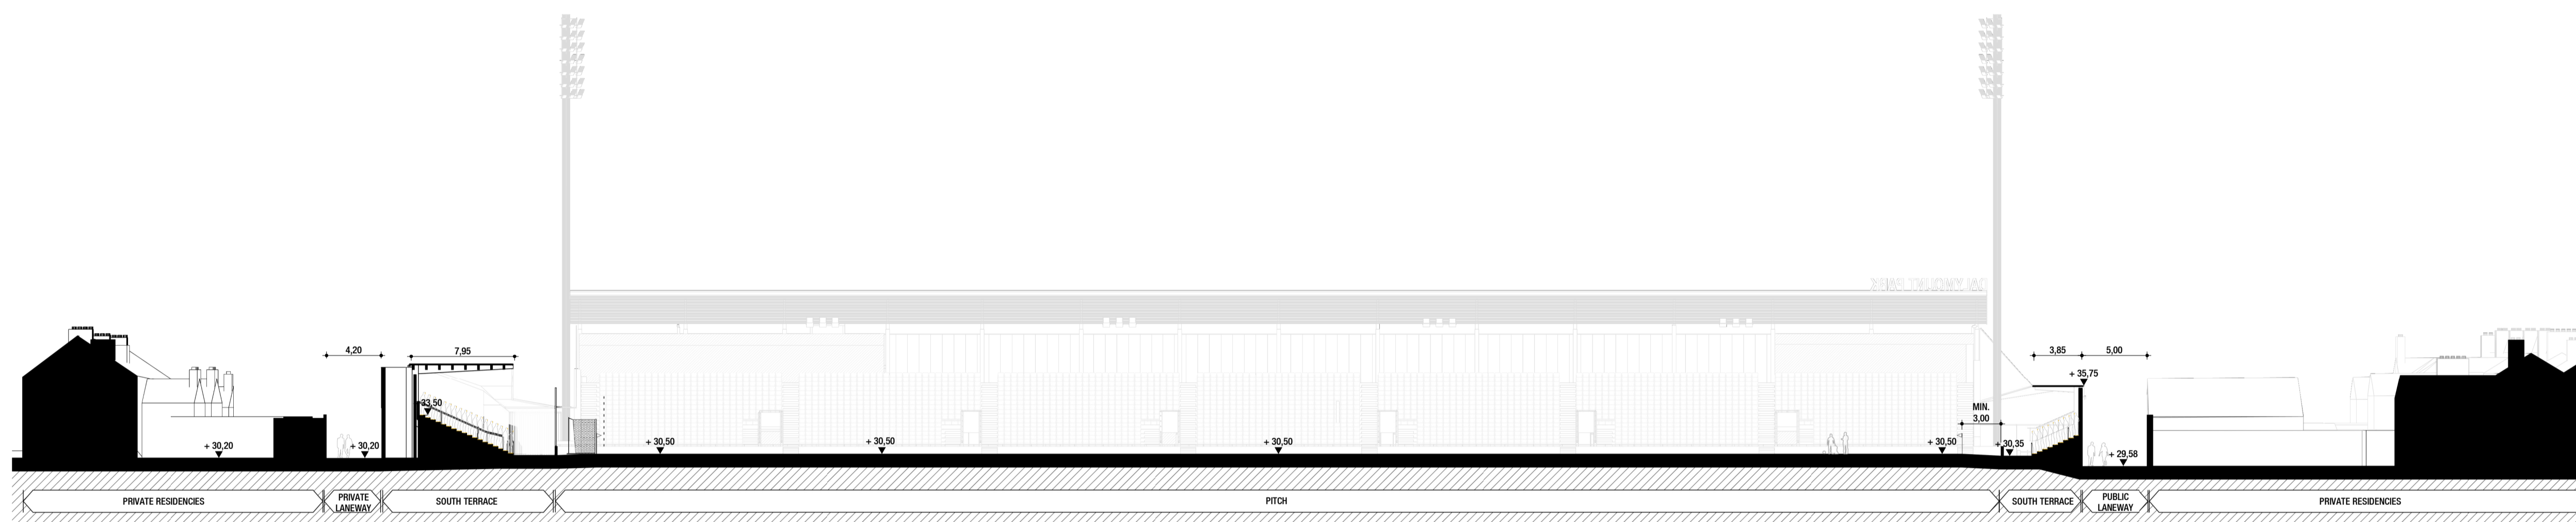


01 Typical section through North and South terraces
Scale 1:300


KEY PLAN:

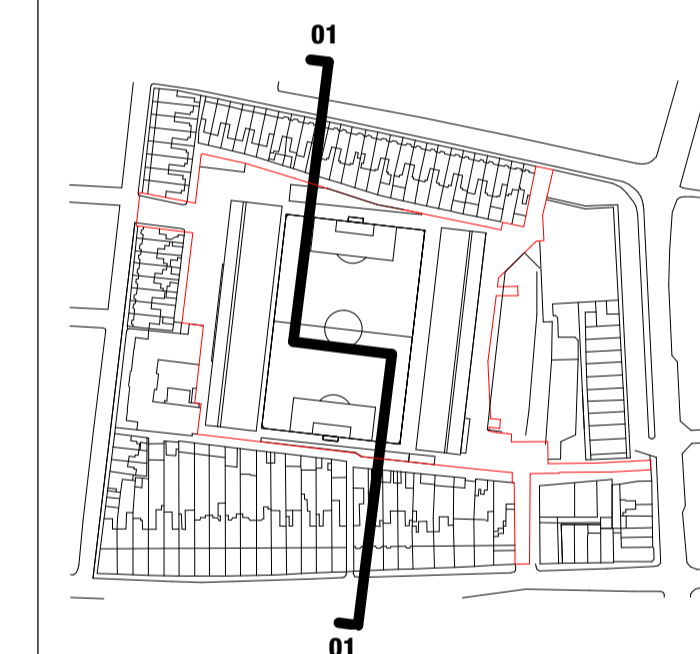

A1: 1/300
A3: 1/600

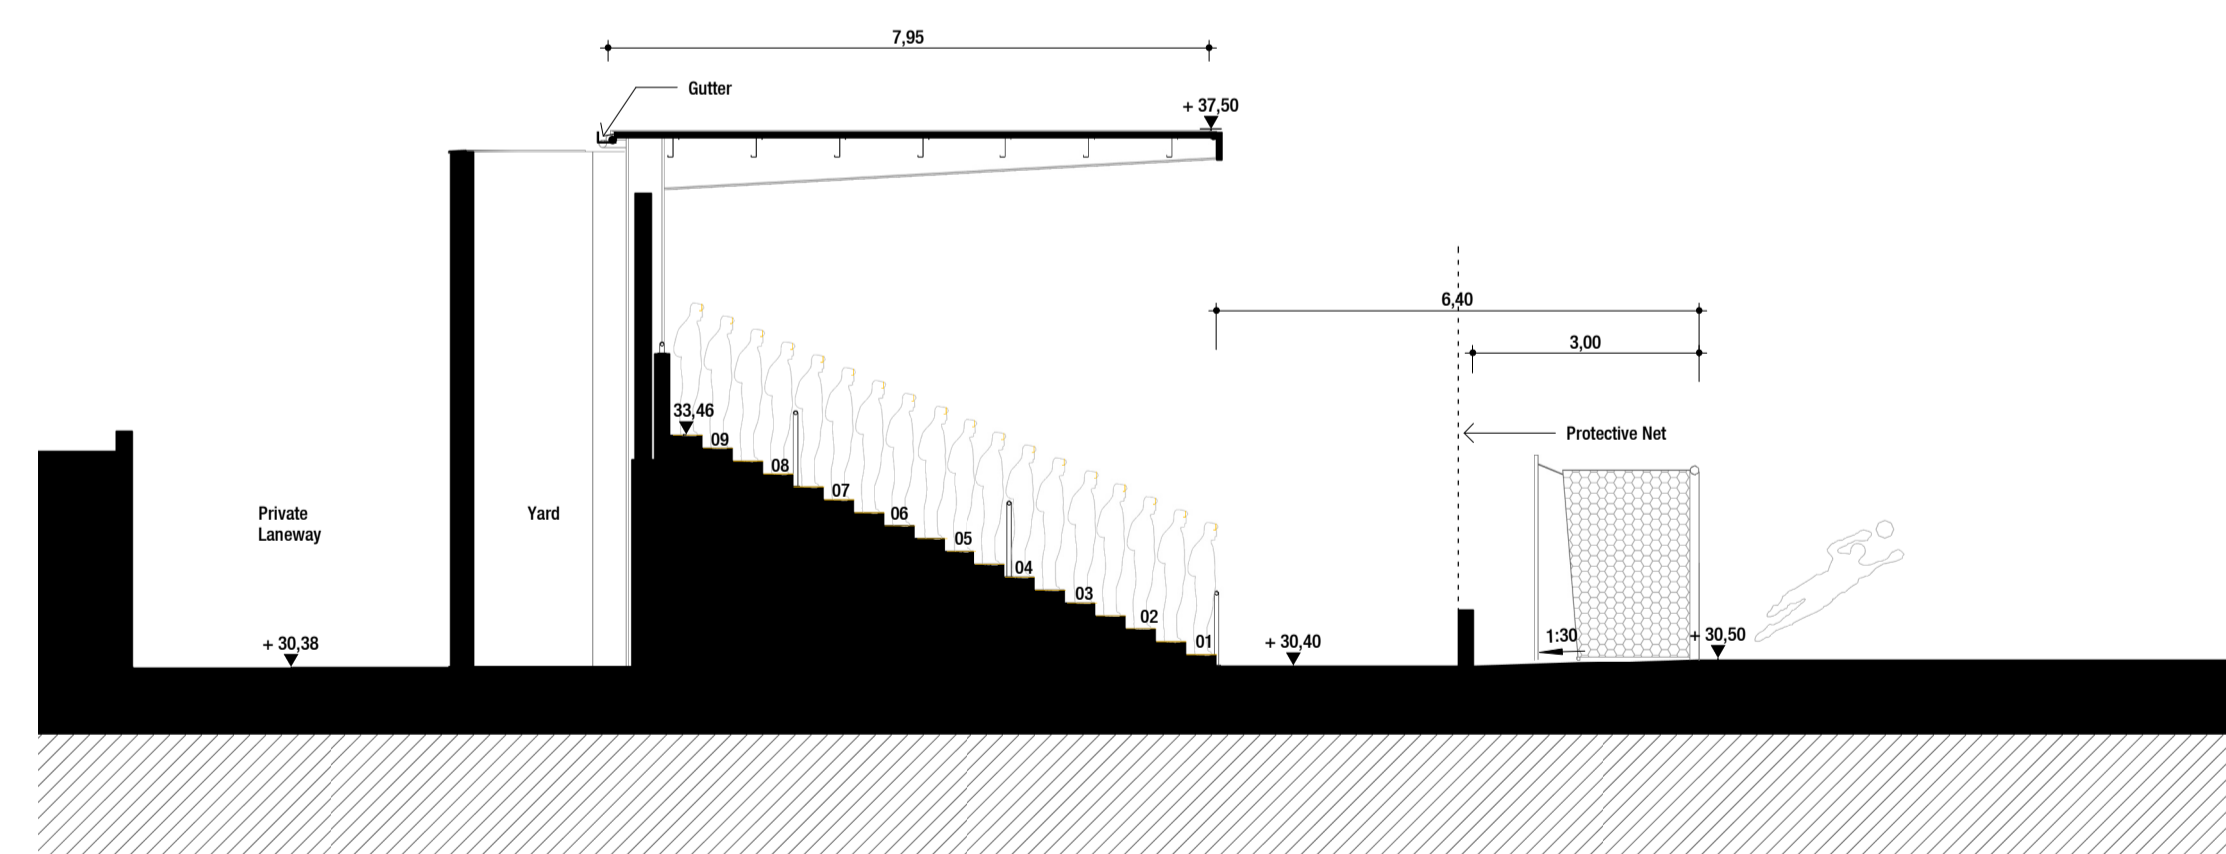

02 Typical section through North Terrace
Scale 1:100

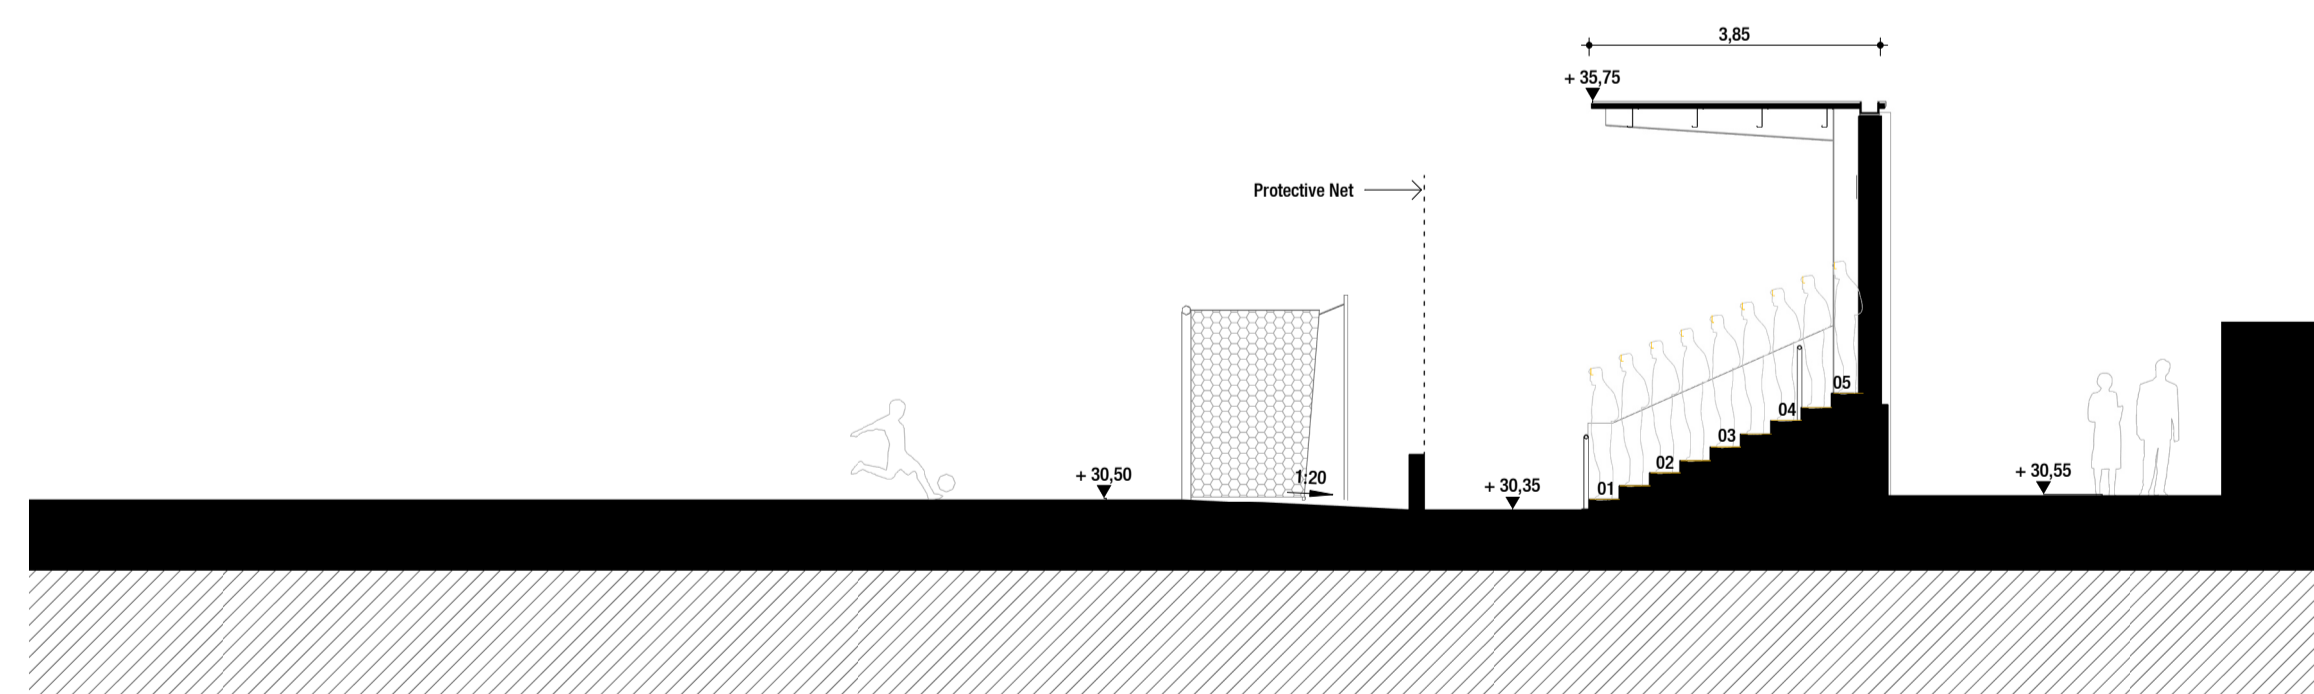

03 Typical section through South Terrace
Scale 1:100

010	01/09/2023	FOR PLANNING	AA	VB	VB
Ver	Date	Issue Details	Dwn	Chd	App

Client

Project

Dalymount Park Stadium Redevelopment

Dwg Title

Proposed GA - North and South Terraces Sections

Scale	Date	Client Project No.	Origin. Project No.
A1 1:300 A3 1:600	01/09/2023	-	P - 102025
Drawn	Checked	Approved	
AA	VB	VB	

Drawing No.	Status	Revision
102025-IDO-DR-A-2403-XX-XX	S4	010

Architects & Engineers