



01 Typical Section through Vomitory  
Scale 1:100

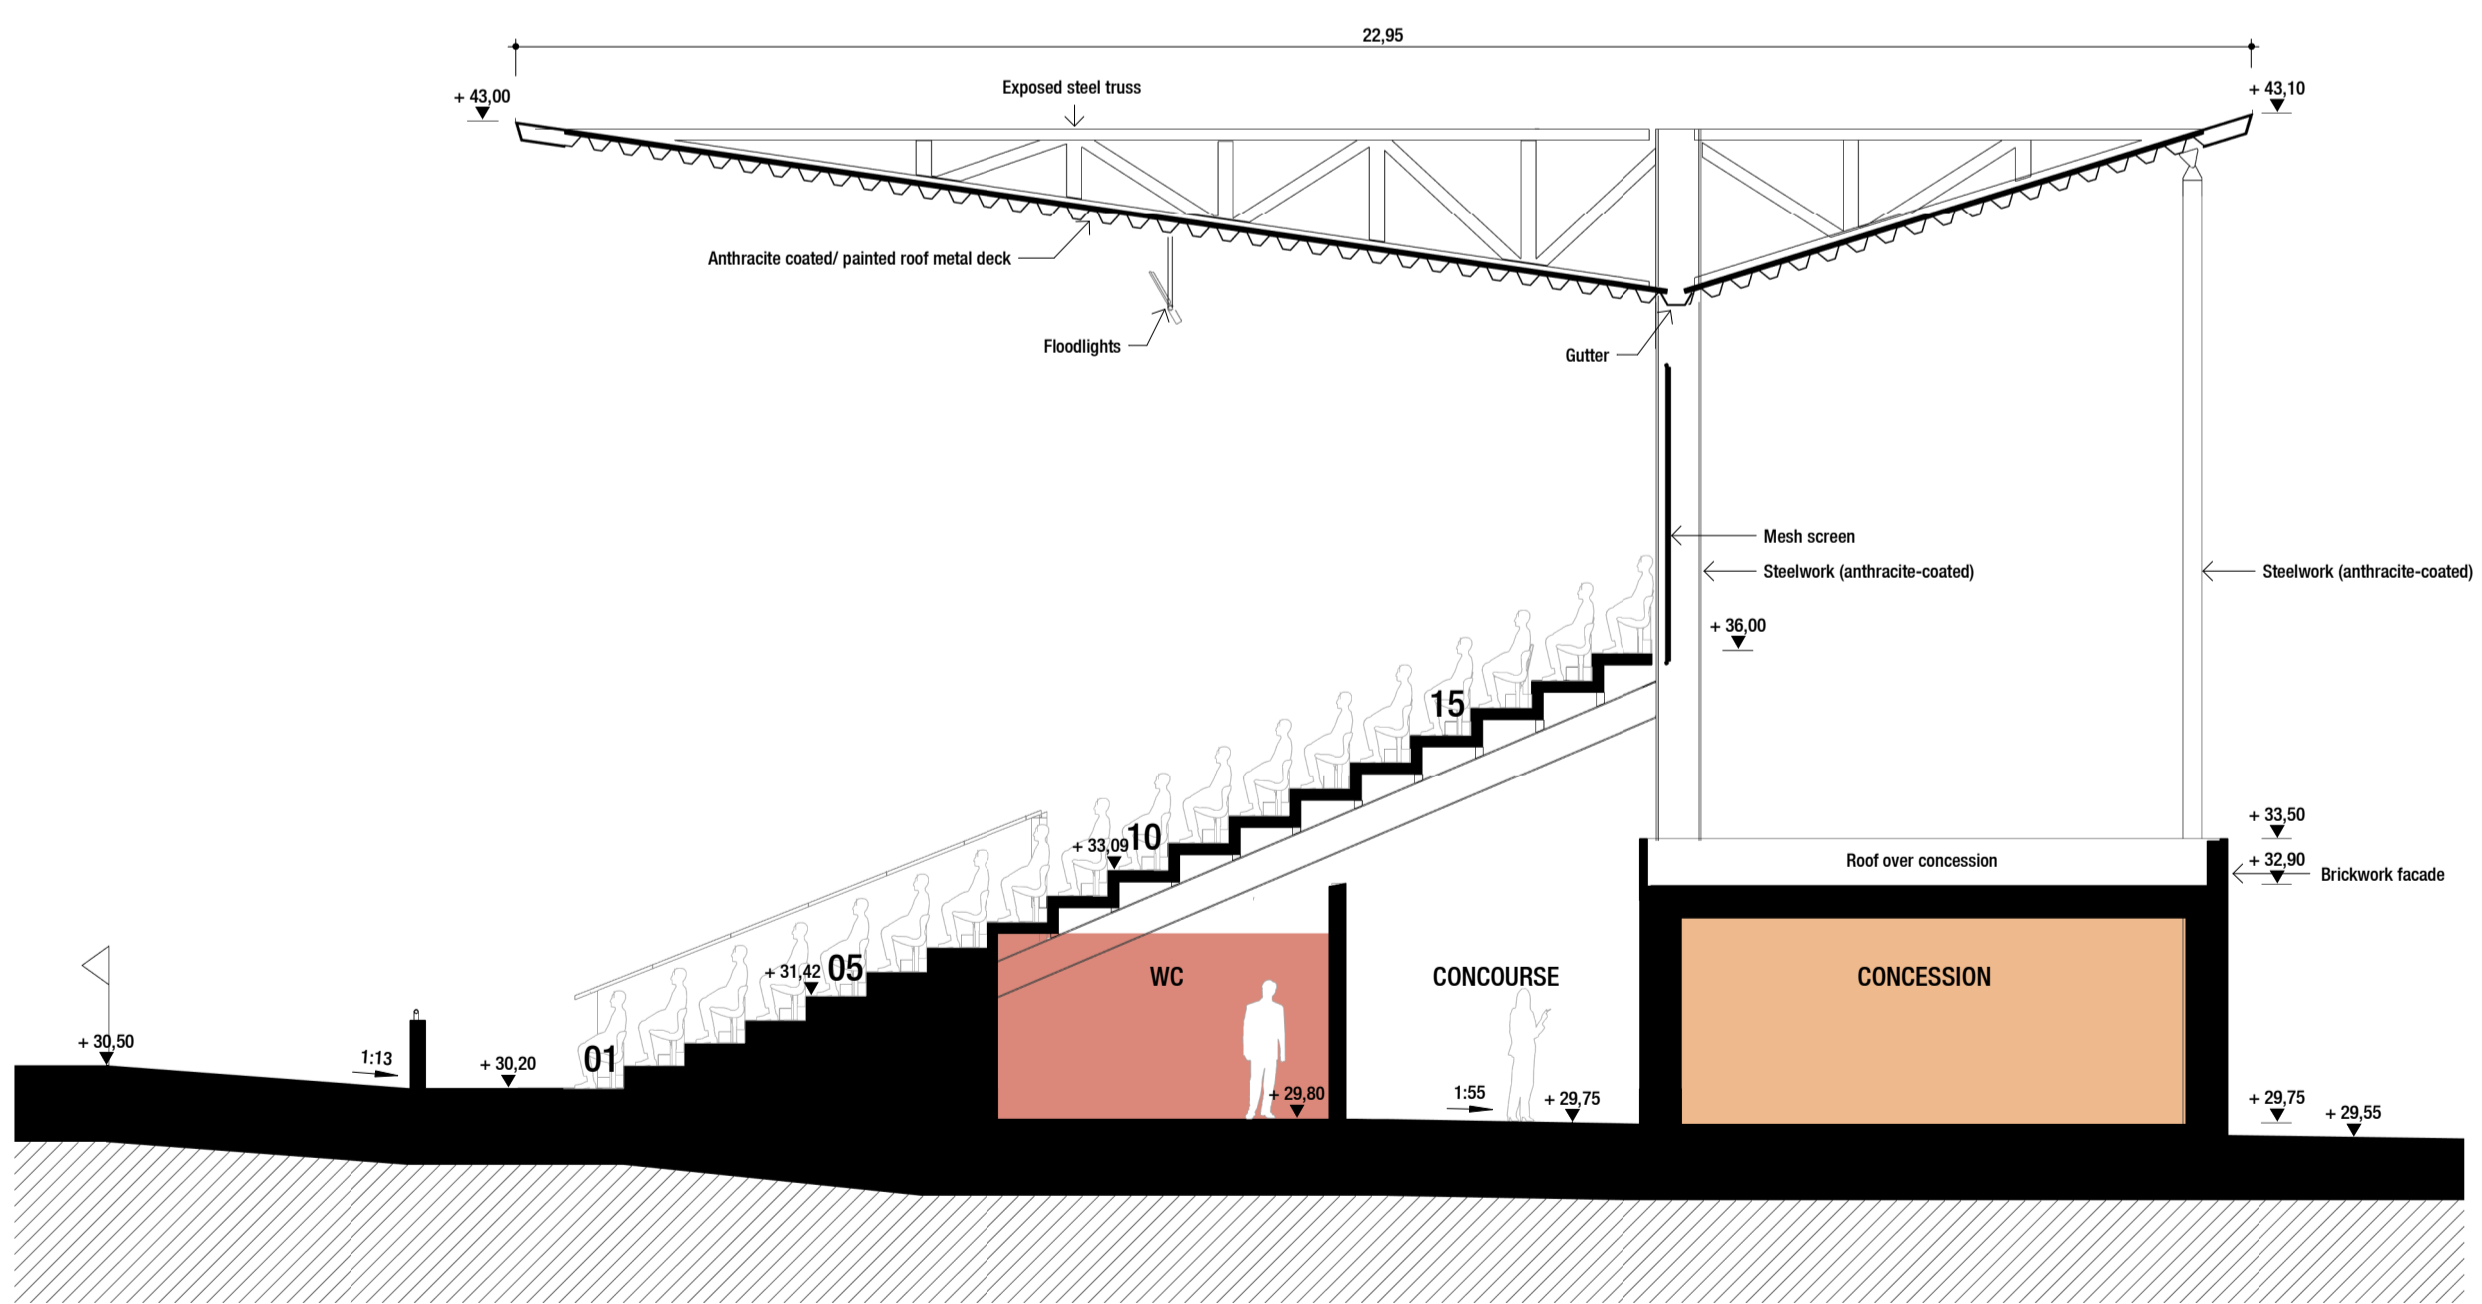



02 Section through Concessions  
Scale 1:100

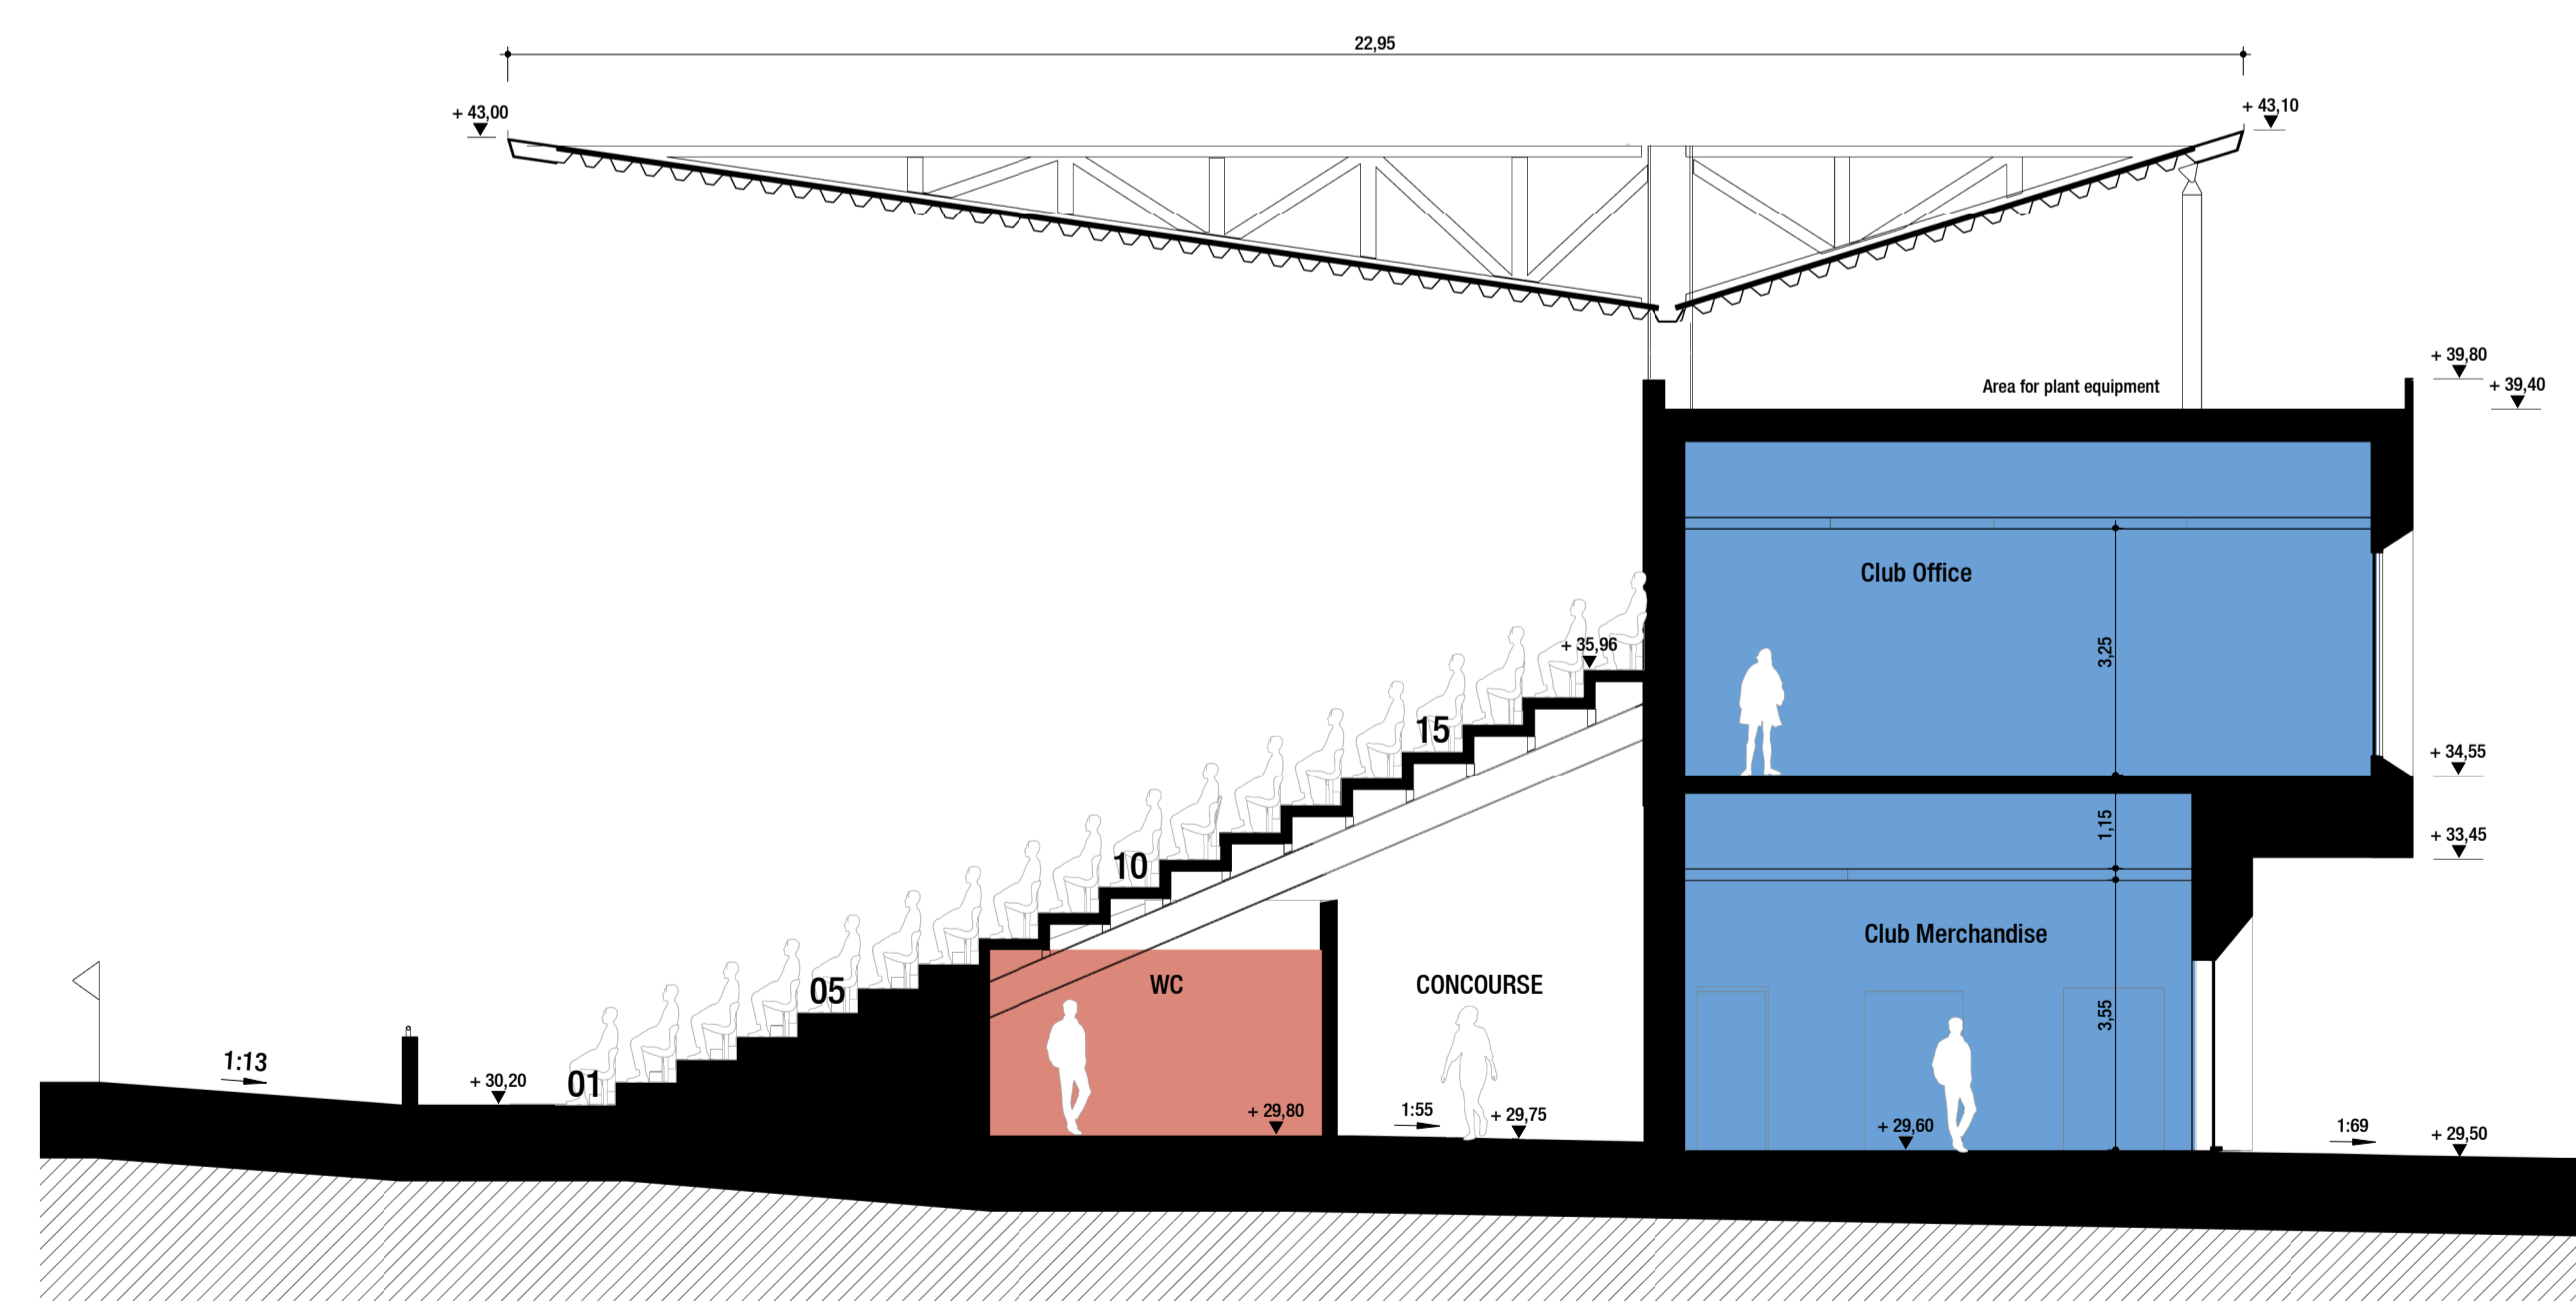

03 Section through Office  
Scale 1:100

- GENERAL NOTES:**
- All dimensions are in millimeters. All vertical levels in metres and referenced to MSL datum unless noted otherwise.
  - All Architecture drawings to be read in conjunction with all relevant specifications, Structural Engineer's drawings, Services Engineer's and other Specialist's drawings.
  - Any discrepancies between graphic and written information must be immediately reported to the Architect in writing.

- DEPARTMENT KEY:**
- Competition Areas
  - Stadium Bar and Club Facilities
  - Concessions / Catering
  - Toilets
  - Stadium Control Room
  - Circulation Areas
  - First Aid
  - Storage and Plant Areas
  - Community Facility

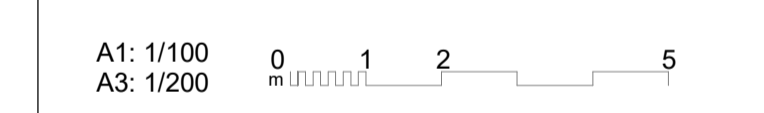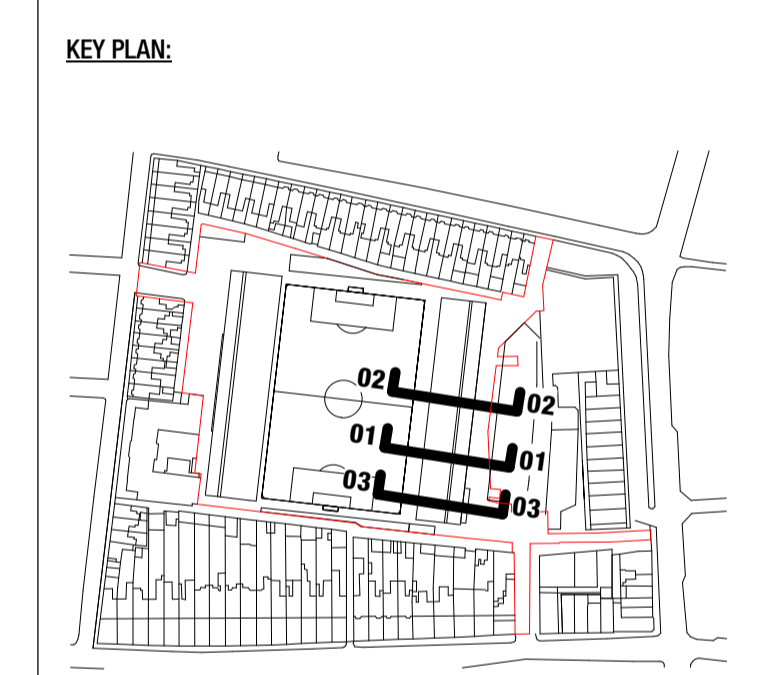

011	01/09/2023	FOR PLANNING	AA	VB	VB
Ver	Date	Issue Details	Dwn	Chd	App



**Project**  
Dalymount Park  
Stadium Redevelopment

**Dwg Title**  
Proposed GA Sections - East Stand

Scale	Date	Client Project No.	Origin. Project No.
A1 1:100 A3 1:200	01/09/2023	-	P - 102025
Drawn	Checked	Approved	Approved
AA	VB	VB	VB

Drawing No.	Status	Revision
102025-IDO-DR-A-2501-XX-02	S4	011

