
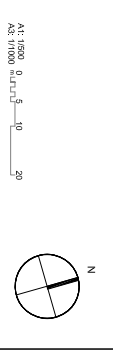


- GENERAL NOTES:**
- All dimensions are in millimeters. All vertical levels in meters and referenced to MSL datum unless noted.
 - All construction drawings to be used in conjunction with all relevant specifications, Structural Engineer's drawings, Services Engineer's and other Specialist's drawings. Any discrepancies between graphic and written information must be immediately reported to the Architect in writing.

- LEGEND**
- Stormwater Manhole
 - Stormwater pipes
 - Foul Manhole
 - Foul pipes
 - Existing Public Manhole
 - Rainwater Manhole
 - Rainwater Pipes
 - RWHT Tank
 - Around Pitch Surface Water Drainage
 - Attenuation Tank

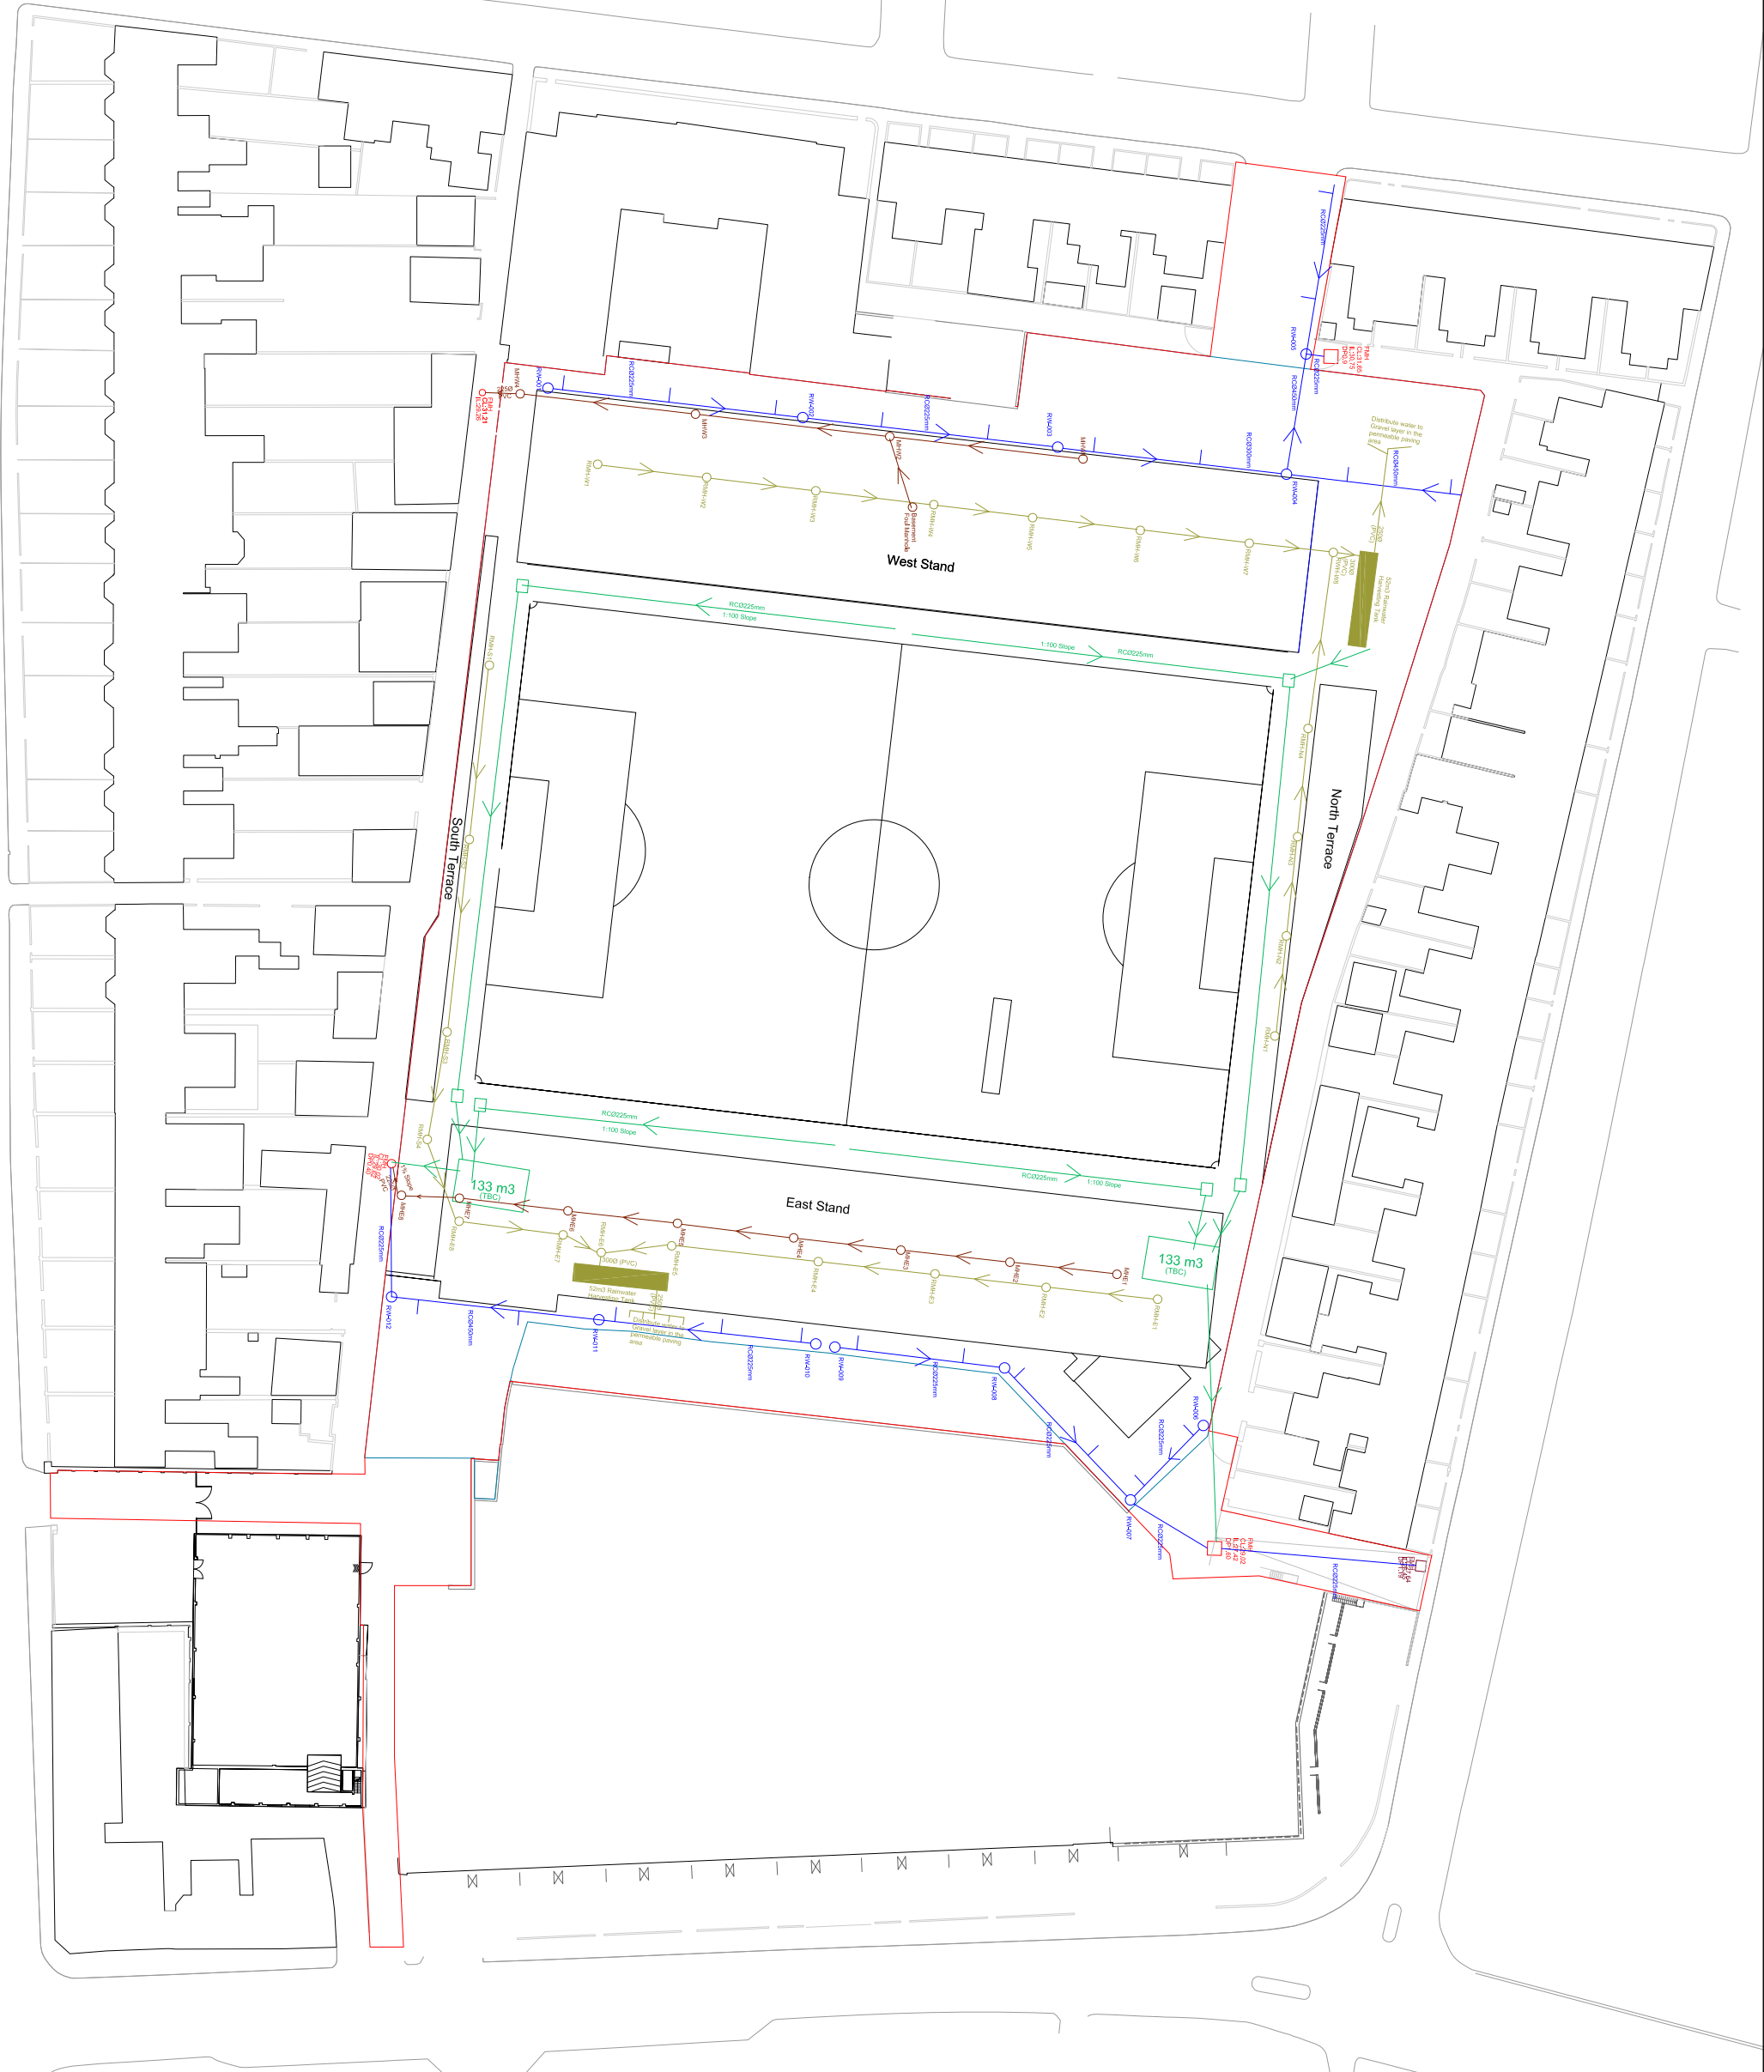

SI	Revision	Date	Issue Details	AE	VB	VB
01	Issued					
02	Issue Details					
03	Issue Details					

Comhairle Cathrach
Bhaile Atha Cliath
Dublin City Council

Project
Dalymount Park
Stadium Redevelopment

Dwg Title
Drainage System Strategy

Scale	Date	Chart Project No.	Chart Project No.
As 1:1000	04/09/2023		
As 1:1000	Drawn	Checked	Approved
	AE	VB	VB

Drawing No. 102022400-CA-0010-ZZZZ
 Architects & Engineers

IDOM **GILROYMCMAHON**
 ARCHITECTS