


**BOLLARDS TO BE INSTALLED ON PROPOSED BUILDOUT 0.45m FROM KERB EDGE.  
BOLLARDS TO BE SPACED 2m APART.**

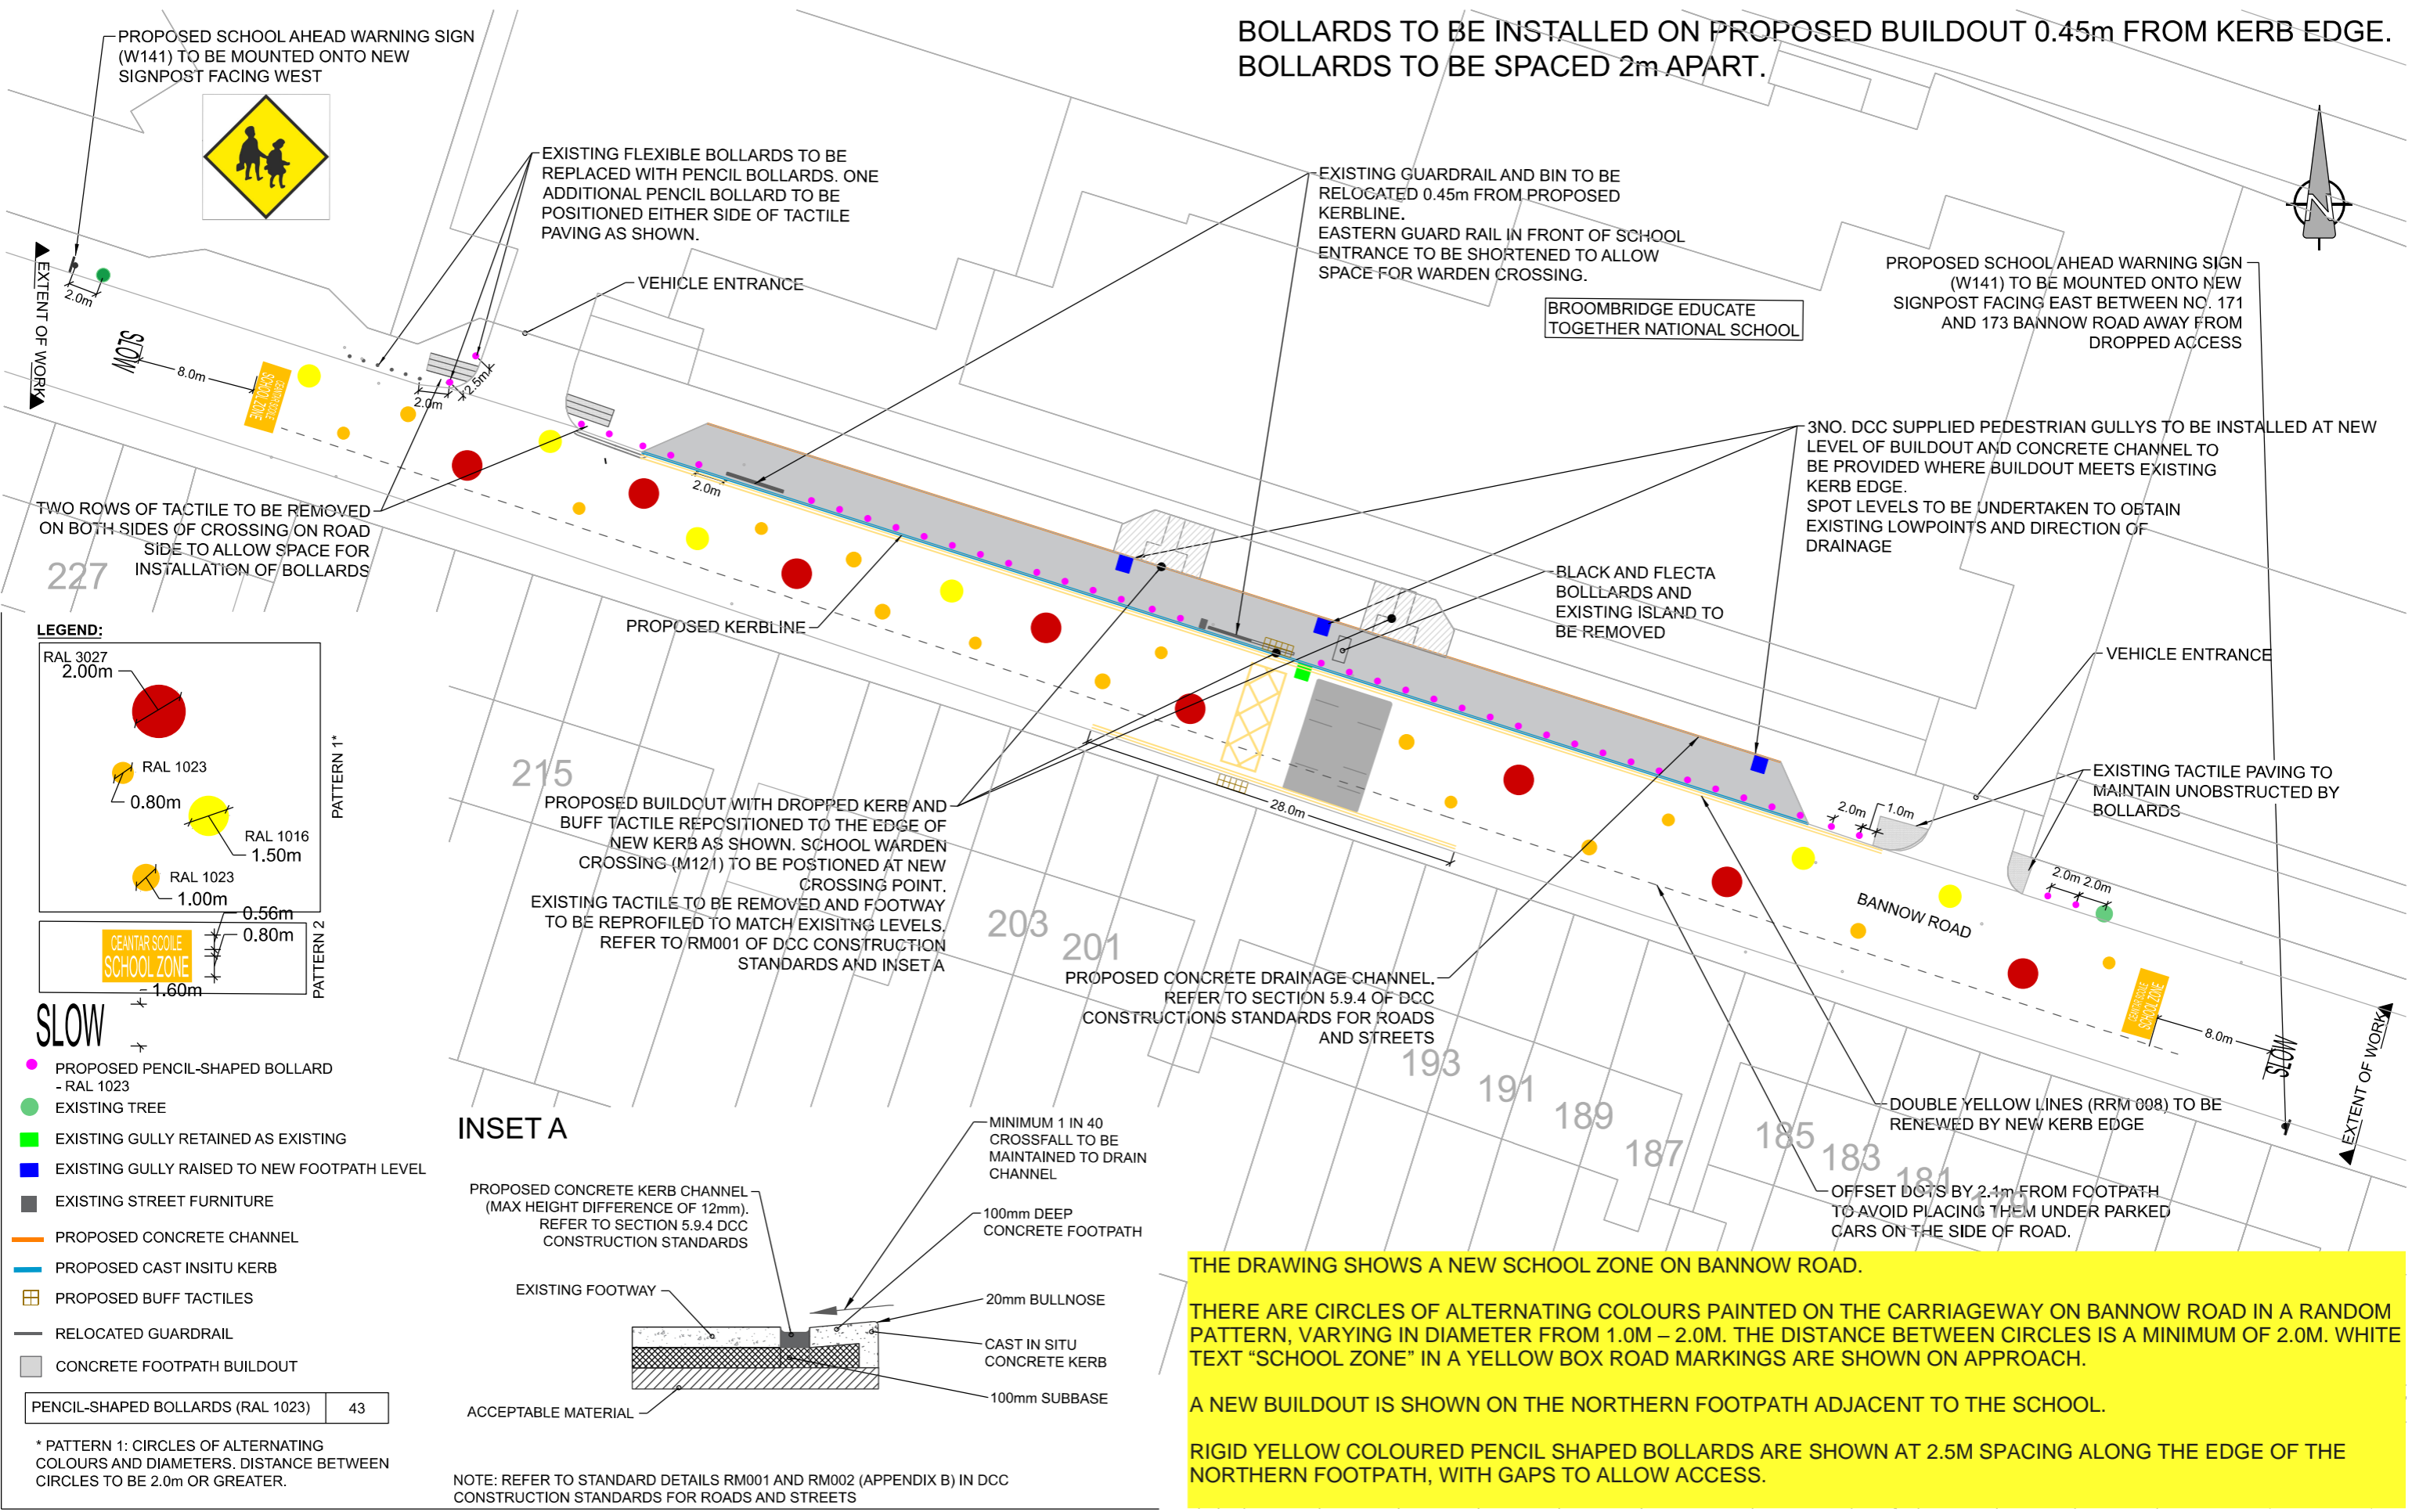

**THE DRAWING SHOWS A NEW SCHOOL ZONE ON BANNOW ROAD.**

**THERE ARE CIRCLES OF ALTERNATING COLOURS PAINTED ON THE CARRIAGEWAY ON BANNOW ROAD IN A RANDOM PATTERN, VARYING IN DIAMETER FROM 1.0M – 2.0M. THE DISTANCE BETWEEN CIRCLES IS A MINIMUM OF 2.0M. WHITE TEXT "SCHOOL ZONE" IN A YELLOW BOX ROAD MARKINGS ARE SHOWN ON APPROACH.**

**A NEW BUILDOUT IS SHOWN ON THE NORTHERN FOOTPATH ADJACENT TO THE SCHOOL.**

**RIGID YELLOW COLOURED PENCIL SHAPED BOLLARDS ARE SHOWN AT 2.5M SPACING ALONG THE EDGE OF THE NORTHERN FOOTPATH, WITH GAPS TO ALLOW ACCESS.**

**DUBLIN CITY COUNCIL**

Comhairle Cathrach  
Bhaile Átha Cliath  
Dublin City Council

Comhairle Chathair Bhaile Átha Cliath  
Environment & Transportation Dept.  
Civic Offices  
Wood Quay, Dublin 8

NTA  
Údarás Náisiúnta Iompair  
National Transport Authority

Brandon O'Brien  
Acting Executive Manager (Traffic)

- NOTES:**
- ALL EXISTING ROAD MARKINGS AND FEATURES SHOWN IN GREY ARE TO BE RETAINED, UNLESS OTHERWISE STATED.
  - DESIGN IS BASED ON AVAILABLE ORDINANCE SURVEY MAPPING. EXISTING FEATURES, SUCH AS BUILDOUTS, TRAFFIC ISLANDS, ROAD MARKINGS ETC., WERE ESTIMATED BY THE DESIGNERS BY USE OF AERIAL PHOTOGRAPHY DATA.
  - ALL ACCESSES TO BE KEPT UNOBSTRUCTED.
  - REVIEW OF EXISTING SERVICES LOCATION & DEPTH HAS NOT BEEN UNDERTAKEN.
  - CONTRACTOR TO REFER TO 'CONSTRUCTION STANDARDS FOR ROADS AND STREETS - DUBLIN CITY COUNCIL 2016'

4	NO CHANGE ON SHEET 1	25/08/2021	VK	HMC	JS	Project Title DCC SAFE ROUTES TO SCHOOL SCHOOL ZONES - BROOMBRIDGE EDUCATE TOGETHER NATIONAL SCHOOL, BANNOW ROAD	ORDNANCE SURVEY IRELAND LICENCE No. AR 0064220 © ORDNANCE SURVEY IRELAND / GOVERNMENT OF IRELAND	
3	BUILDOUT / BOLLARDS	14/05/2021	VK	HMC	JS			
2	TACTILE ADJUSTMENT	26/03/2021	VK	HMC	JS			
1	GENERAL CHANGES	16/03/2021	VK	MB	JS			
0	FIRST ISSUE	09/12/2020	VK	MB	JS			
No.	Revision	Date	By	Chk'd	App'd	Drawing Title GENERAL ARRANGEMENT		
PRELIMINARY						Designed: VK	CAD File:	Sheet
APPROVAL						Drawn: VK	Job No: 60615775-BET	1 OF 2
TENDER						Checked: HMC	Scale: 1:200 @ A1	Drawing No:
CONSTRUCTION						Approved: JS	Date: 25/08/2021	60615775-ACA-BET-SK-0101