




BEFORE

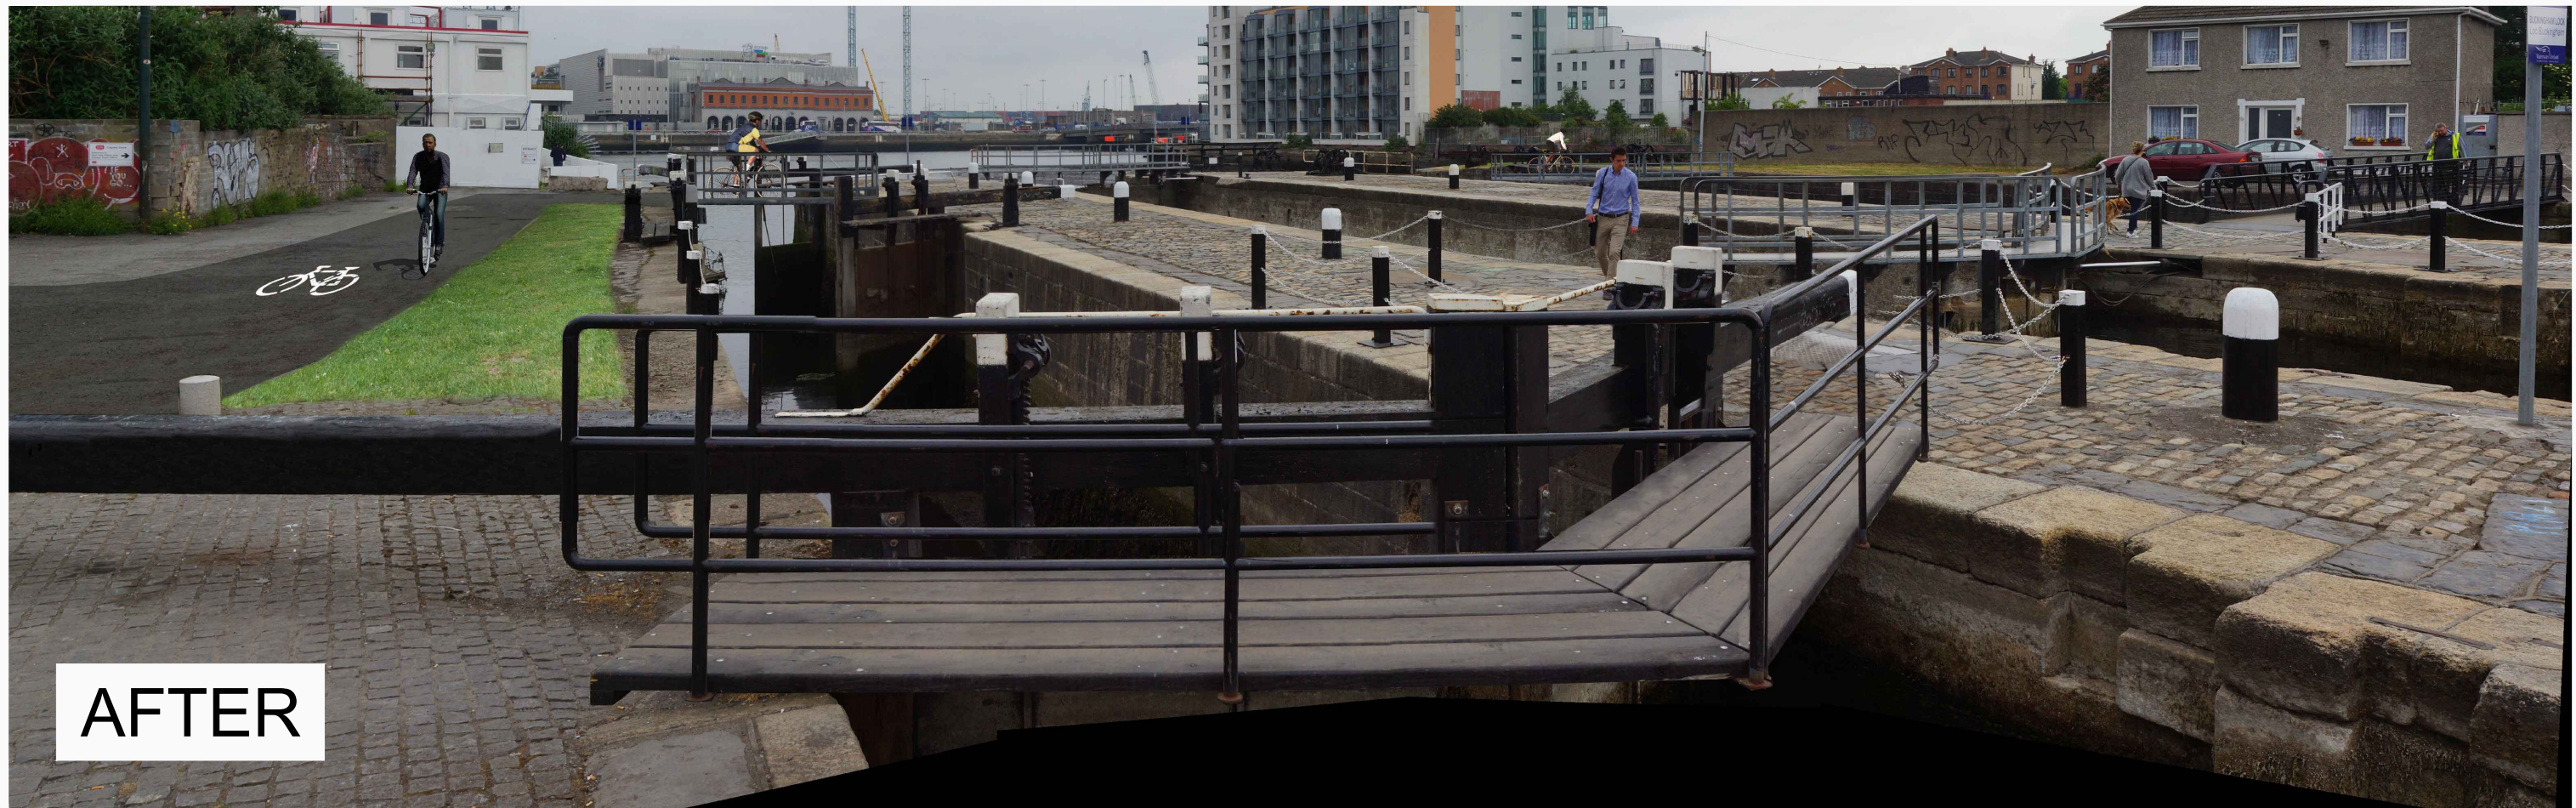

AFTER

R:\MDT0761\_Dodder Greenway\8.0 Drawings\MDT0761\PD1002 - Public Display Photomontages.dwg

Client

General Notes

(i) This drawing is the property of RPS Consulting Engineers, it is a confidential document and must not be copied, used, or its content divulged without prior written consent.

(ii) All Levels refer to Ordnance Survey Datum, Mean Head. DO NOT SCALE, use figured dimensions only, if in doubt ask.

(iii) Existing Services. Any information concerning the location of existing services indicated on this drawing is intended for general guidance only. It shall be the responsibility of the contractor to determine and verify the exact horizontal and vertical alignment of all cables, pipes, etc. (both underground and overhead) before work commences.

(v) Hard copies, dwf and pdf will form a controlled issue of the drawing. All other formats (dwg etc) are deemed to be an uncontrolled issue and any work carried out based on these files is at the recipients own risk. RPS will not accept any responsibility for any errors arising from the use of these files, either by human error by the recipient, listing of the un-dimensioned measurements, compatibility with the recipients software, and any errors arising when these files are used to aid the recipients drawing production, or setting out on site.

No.	Date	By	Amendment / Issue	App
D01	24.09.18	JK	DRAFT ISSUE	MC



West Pier  
Business Campus  
Dun Laoghaire  
Co Dublin

T +353 1 4882900  
F +353 1 2835878  
W [www.rpsgroup.com/ireland](http://www.rpsgroup.com/ireland)  
E [ireland@rpsgroup.com](mailto:ireland@rpsgroup.com)

Drawn	JK	Project	<b>DODDER GREENWAY - SIR JOHN ROGERSON'S QUAY TO ORWELL PARK</b>		
Checked	MC	Title	PHOTOMONTAGE GRAND CANAL LOCKS		
Approved	MC	Date	SEPT 2018	File Ref.	MDT0761PD1002 - P
Scale	N/A @ A1 N/A @ A3	Job No.	MDT0761	Drg. No.	P1
		Rev.			D01





BEFORE



AFTER

Client



General Notes

- (i) Hard copies, dwf and pdf will form a controlled issue of the drawing. All other formats (dwg etc.) are deemed to be an uncontrolled issue and any work carried out based on these files is at the recipient's own risk. RPS will not accept any responsibility for any errors from the use of these files, either by human error by the recipient, listing of the un-dimensioned measurements, compatibility with the recipient's software, and any errors arising when these files are used to aid the recipient's drawing production, or setting out on site.
- (ii) DO NOT SCALE, use figured dimensions only.

(iii) This drawing is the property of RPS, it is a project confidential classified document. It must not be copied used or its contents divulged without prior written consent. The needs and expectations of client and RPS must be considered when working with this drawing.

(iv) Information including topographical survey, geotechnical investigation and utility detail used in the design have been provided by others.

(v) All Levels refer to Ordnance Survey Datum, Malin Head.

No.	Date	By	App	Amendment / Issue
D01	24.09.18	JK	MC	DRAFT ISSUE



West Pier  
Business Campus  
Dun Laoghaire  
Co Dublin

T +353 1 4882900  
F +353 1 2835676  
W [www.rpsgroup.com/ireland](http://www.rpsgroup.com/ireland)  
E [ireland@rpsgroup.com](mailto:ireland@rpsgroup.com)

Drawn JK	Project	<b>DODDER GREENWAY - SIR JOHN ROGERSON'S QUAY TO ORWELL PARK</b>	
Checked MC	Title	PHOTOMONTAGE SOUTH DOCK ROAD	
Approved MC	Date	SEPT 2018	Scale
	N/A @ A1		N/A @ A3
Job No.	File Ref.	Drg. No.	Rev.
MDT0761	MDT0761PD1002 - P	P2	D01

R:\MDT0761\_Dodder Greenway\8.0 Drawings\MDT0761PD1002 - Public Display Photomontages.dwg





BEFORE



AFTER

R:\MDT0761\_Dodder Greenway\8.0 Drawings\MDT0761PD1002 - Public Display Photomontages.dwg

Client

General Notes

(i) This drawing is the property of RPS Consulting Engineers, it is a confidential document and must not be copied, used, or its content divulged without prior written consent.

(ii) All Levels refer to Ordnance Survey Datum, Malin Head. DO NOT SCALE, use figured dimensions only, if in doubt ask.

(iii) Existing Services.

(iv) Any information concerning the location of existing services indicated on this drawing is intended for general guidance only. It shall be the responsibility of the contractor to determine and verify the exact horizontal and vertical alignment of all cables, pipes, etc. (both underground and overhead) before work commences.

(v) Hard copies, dwf and pdf will form a controlled issue of the drawing. All other formats (dwg etc) are deemed to be an uncontrolled issue and any work carried out based on these files is at the recipient's own risk. RPS will not accept any responsibility for any errors arising from the use of these files, either by human error by the recipient, listing of the un-dimensioned measurements, compatibility with the recipient's software, and any errors arising when these files are used to aid the recipient's drawing production, or setting out on site.

No.	Date	By	Amendment / Issue	App
D01	24.09.18	JK	DRAFT ISSUE	MC

West Pier  
Business Campus  
Dun Laoghaire  
Co Dublin

T +353 1 4882900  
F +353 1 2835876  
W [www.rpsgroup.com/ireland](http://www.rpsgroup.com/ireland)  
E [ireland@rpsgroup.com](mailto:ireland@rpsgroup.com)

Drawn	JK	Project	<b>DODDER GREENWAY - SIR JOHN ROGERSON'S QUAY TO ORWELL PARK</b>		
Checked	MC	Approved	MC	Title	
Date	SEPT 2018	Scale	N/A @ A1 N/A @ A3	PHOTOMONTAGE RIVERSIDE PATH ADJACENT TO LANSDOWNNE LAWN TENNIS CLUB	
Job No.	MDT0761	File Ref.	MDT0761PD1002 - P	Drg. No.	P3
				Rev.	D01





**BEFORE**



**AFTER**



**General Notes**

(i) Hard copies, dwf and pdf will form a controlled issue of the drawing. All other formats (dwg etc.) are deemed to be an uncontrolled issue and any work carried out based on these files is at the recipient's own risk. RPS will not accept any responsibility for any errors from the use of these files, either by human error by the recipient, listing of the un-dimensioned measurements, compatibility with the recipient's software, and any errors arising when these files are used to aid the recipient's drawing production, or setting out on site.

(ii) DO NOT SCALE, use figured dimensions only.

(iii) This drawing is the property of RPS, it is a project confidential classified document. It must not be copied used or its contents divulged without prior written consent. The needs and expectations of client and RPS must be considered when working with this drawing.

(iv) Information including topographical survey, geotechnical investigation and utility detail used in the design have been provided by others.

(v) All Levels refer to Ordnance Survey Datum, Malin Head.

No.	Date	Amendment / Issue	App
D01	24.09.18	DRAFT ISSUE	MC

**RPS**

West Pier  
Business Campus  
Dun Laoghaire  
Co Dublin

T +353 1 4882900  
F +353 1 2835676  
W [www.rpsgroup.com/ireland](http://www.rpsgroup.com/ireland)  
E [ireland@rpsgroup.com](mailto:ireland@rpsgroup.com)

Drawn JK	Project	<b>DODDER GREENWAY - SIR JOHN ROGERSON'S QUAY TO ORWELL PARK</b>	
Checked MC	Title	PHOTOMONTAGE	
Approved MC	Date	SEPT 2018	
Scale	N/A @ A1	Title	
	N/A @ A3	LANSDOWNE RAILWAY UNDERPASS	
Job No. MDT0761	File Ref. MDT0761PD1002 - P	Dwg. No. P4	Rev. D01





BEFORE



AFTER

R:\MDT0761\_Dodder Greenway\8.0 Drawings\MDT0761PD1002 - Public Display Photomontages.dwg

Client



General Notes

- (i) This drawing is the property of RPS Consulting Engineers, it is a confidential document and must not be copied, used, or its content divulged without prior written consent.
- (ii) All Levels refer to Ordnance Survey Datum, Malin Head.
- (iii) DO NOT SCALE, use figured dimensions only, if in doubt ask.
- (iv) Existing Services. Any information concerning the location of existing services indicated on this drawing is intended for general guidance only. It shall be the responsibility of the contractor to determine and verify the exact horizontal and vertical alignment of all cables, pipes, etc. (both underground and overhead) before work commences.
- (v) Hard copies, dwf and pdf will form a controlled issue of the drawing. All other formats (dwg etc) are deemed to be an uncontrolled issue and any work carried out based on these files is at the recipient's own risk. RPS will not accept any responsibility for any errors arising from the use of these files, either by human error by the recipient, listing of the un-dimensioned measurements, compatibility with the recipient's software, and any errors arising when these files are used to aid the recipient's drawing production, or setting out on site.

No.	Date	By	App	Amendment / Issue
D01	24.09.18	JK/MC	MC	DRAFT ISSUE



West Pier  
Business Campus  
Dun Laoghaire  
Co Dublin

T +353 1 4882900  
F +353 1 2835876  
W [www.rpsgroup.com/ireland](http://www.rpsgroup.com/ireland)  
E [ireland@rpsgroup.com](mailto:ireland@rpsgroup.com)

Drawn	JK	Project	<b>DODDER GREENWAY - SIR JOHN ROGERSON'S QUAY TO ORWELL PARK</b>		
Checked	MC	Title	PHOTOMONTAGE CLONSKEAGH BRIDGE		
Approved	MC	Date	SEPT 2018	Drg. No.	P5
Scale	N/A @ A1 N/A @ A3	File Ref.	MDT0761PD1002 - P	Rev.	D01
Job No.	MDT0761				





BEFORE



AFTER

R:\MDT0761\_Dodder Greenway\8.0 Drawings\MDT0761\PD1002 - Public Display Photomontages.dwg

Client



General Notes

- (i) This drawing is the property of RPS Consulting Engineers, it is a confidential document and must not be copied, used, or its content divulged without prior written consent.
- (ii) All Levels refer to Ordnance Survey Datum, Malin Head. DO NOT SCALE, use figured dimensions only, if in doubt ask.
- (iii) Existing Services. Any information concerning the location of existing services indicated on this drawing is intended for general guidance only. It shall be the responsibility of the contractor to determine and verify the exact horizontal and vertical alignment of all cables, pipes, etc. (both underground and overhead) before work commences.
- (v) Hard copies, dxf and pdf will form a controlled issue of the drawing. All other formats (dwg etc) are deemed to be an uncontrolled issue and any work carried out based on these files is at the recipients own risk. RPS will not accept any responsibility for any errors arising from the use of these files, either by human error by the recipient, listing of the un-dimensioned measurements, compatibility with the recipients software, and any errors arising when these files are used to aid the recipients drawing production, or setting out on site.

No.	Date	Amendment / Issue	App
D01	24.09.18	DRAFT ISSUE	MC



West Pier  
Business Campus  
Dun Laoghaire  
Co Dublin  
T +353 1 4882900  
F +353 1 2835876  
W www.rpsgroup.com/ireland  
E ireland@rpsgroup.com

Drawn	JK	Project	<b>DODDER GREENWAY - SIR JOHN ROGERSON'S QUAY TO ORWELL PARK</b>		
Checked	MC	Title	PHOTOMONTAGE DODDER VALLEY PARK		
Approved	MC	Date	SEPT 2018	File Ref.	MDT0761PD1002 - P
Scale	N/A @ A1 N/A @ A3	Drg. No.	P6	Rev.	D01
Job No.	MDT0761				





BEFORE



AFTER

R:\MDT0761\_Dodder Greenway\8.0 Drawings\MDT0761PD1002 - Public Display Photomontages.dwg

Client



General Notes

- (i) This drawing is the property of RPS Consulting Engineers, it is a confidential document and must not be copied, used, or its content divulged without prior written consent.
- (ii) All Levels refer to Ordnance Survey Datum, Malin Head. DO NOT SCALE, use figured dimensions only, if in doubt ask.
- (iii) Existing Services. Any information concerning the location of existing services indicated on this drawing is intended for general guidance only. It shall be the responsibility of the contractor to determine and verify the exact horizontal and vertical alignment of all cables, pipes, etc. (both underground and overhead) before work commences.
- (v) Hard copies, dwf and pdf will form a controlled issue of the drawing. All other formats (dwg etc) are deemed to be an uncontrolled issue and any work carried out based on these files is at the recipients own risk. RPS will not accept any responsibility for any errors arising from the use of these files, either by human error by the recipient, listing of the un-dimensioned measurements, compatibility with the recipients software, and any errors arising when these files are used to aid the recipients drawing production, or setting out on site.

No.	Date	By	App	Amendment / Issue
D01	24.09.18	JK/MC	MC	DRAFT ISSUE



West Pier  
Business Campus  
Dun Laoghaire  
Co Dublin

T +353 1 4882900  
F +353 1 2835876  
W [www.rpsgroup.com/ireland](http://www.rpsgroup.com/ireland)  
E [Ireland@rpsgroup.com](mailto:Ireland@rpsgroup.com)

Drawn	JK	Project	<b>DODDER GREENWAY - SIR JOHN ROGERSON'S QUAY TO ORWELL PARK</b>		
Checked	MC	Title	PHOTOMONTAGE DODDER VALLEY PARK		
Approved	MC	Date	SEPT 2018	Job No.	MDT0761
Scale	N/A @ A1 N/A @ A3	File Ref.	MDT0761PD1002 - P	Drg. No.	P7
Rev.	D01				





**BEFORE**



**AFTER**

R:\MDT0761\_Dodder Greenway\8.0 Drawings\MDT0761PD1002 - Public Display Photomontages.dwg

Client



General Notes

- (i) This drawing is the property of RPS Consulting Engineers, it is a confidential document and must not be copied, used, or its content divulged without prior written consent.
- (ii) All Levels refer to Ordnance Survey Datum, Malin Head.
- (iii) DO NOT SCALE, use figured dimensions only, if in doubt ask.
- (iv) Existing Services. Any information concerning the location of existing services indicated on this drawing is intended for general guidance only. It shall be the responsibility of the contractor to determine and verify the exact horizontal and vertical alignment of all cables, pipes, etc. (both underground and overhead) before work commences.
- (v) Hard copies, dwf and pdf will form a controlled issue of the drawing. All other formats (dwg etc) are deemed to be an uncontrolled issue and any work carried out based on these files is at the recipient's own risk. RPS will not accept any responsibility for any errors arising from the use of these files, either by human error by the recipient, listing of the un-dimensioned measurements, compatibility with the recipient's software, and any errors arising when these files are used to aid the recipient's drawing production, or setting out on site.

No.	Date	By	App	Amendment / Issue
D01	24.09.18	JK	MC	DRAFT ISSUE



West Pier  
Business Campus  
Dun Laoghaire  
Co Dublin  
T +353 1 4882900  
F +353 1 2835876  
W www.rpsgroup.com/ireland  
E ireland@rpsgroup.com

Drawn	JK	Project	<b>DODDER GREENWAY - SIR JOHN ROGERSON'S QUAY TO ORWELL PARK</b>		
Checked	MC	Title	PHOTOMONTAGE DARTRY PARK WEST		
Approved	MC	Date	SEPT 2018	Job No.	MDT0761
Scale	N/A @ A1 N/A @ A3	File Ref.	MDT0761PD1002 - P	Drg. No.	P8
Rev.	D01				





BEFORE



AFTER

R:\MDT0761\_Dodder Greenway\8.0 Drawings\MDT0761PD1002 - Public Display Photomontages.dwg

Client



General Notes

- (i) This drawing is the property of RPS Consulting Engineers, it is a confidential document and must not be copied, used, or its content divulged without prior written consent.
- (ii) All Levels refer to Ordnance Survey Datum, Malin Head. DO NOT SCALE, use figured dimensions only, if in doubt ask.
- (iii) Existing Services. Any information concerning the location of existing services indicated on this drawing is intended for general guidance only. It shall be the responsibility of the contractor to determine and verify the exact horizontal and vertical alignment of all cables, pipes, etc. (both underground and overhead) before work commences.
- (v) Hard copies, dwf and pdf will form a controlled issue of the drawing. All other formats (dwg etc) are deemed to be an uncontrolled issue and any work carried out based on these files is at the recipients own risk. RPS will not accept any responsibility for any errors arising from the use of these files, either by human error by the recipient, listing of the un-dimensioned measurements, compatibility with the recipients software, and any errors arising when these files are used to aid the recipients drawing production, or setting out on site.

No.	Date	By	App	Amendment / Issue
D01	24.09.18	JG	MC	DRAFT ISSUE



West Pier  
Business Campus  
Dun Laoghaire  
Co Dublin  
T +353 1 4882900  
F +353 1 2835876  
W www.rpsgroup.com/ireland  
E ireland@rpsgroup.com

Drawn	JK	Project	<b>DODDER GREENWAY - SIR JOHN ROGERSON'S QUAY TO ORWELL PARK</b>		
Checked	MC	Title	PHOTOMONTAGE DODDER ROAD LOWER		
Approved	MC	Date	SEPT 2018	File Ref.	MDT0761PD1002 - P
Scale	N/A @ A1 N/A @ A3	Job No.	MDT0761	Drg. No.	P9
		Rev.			D01