

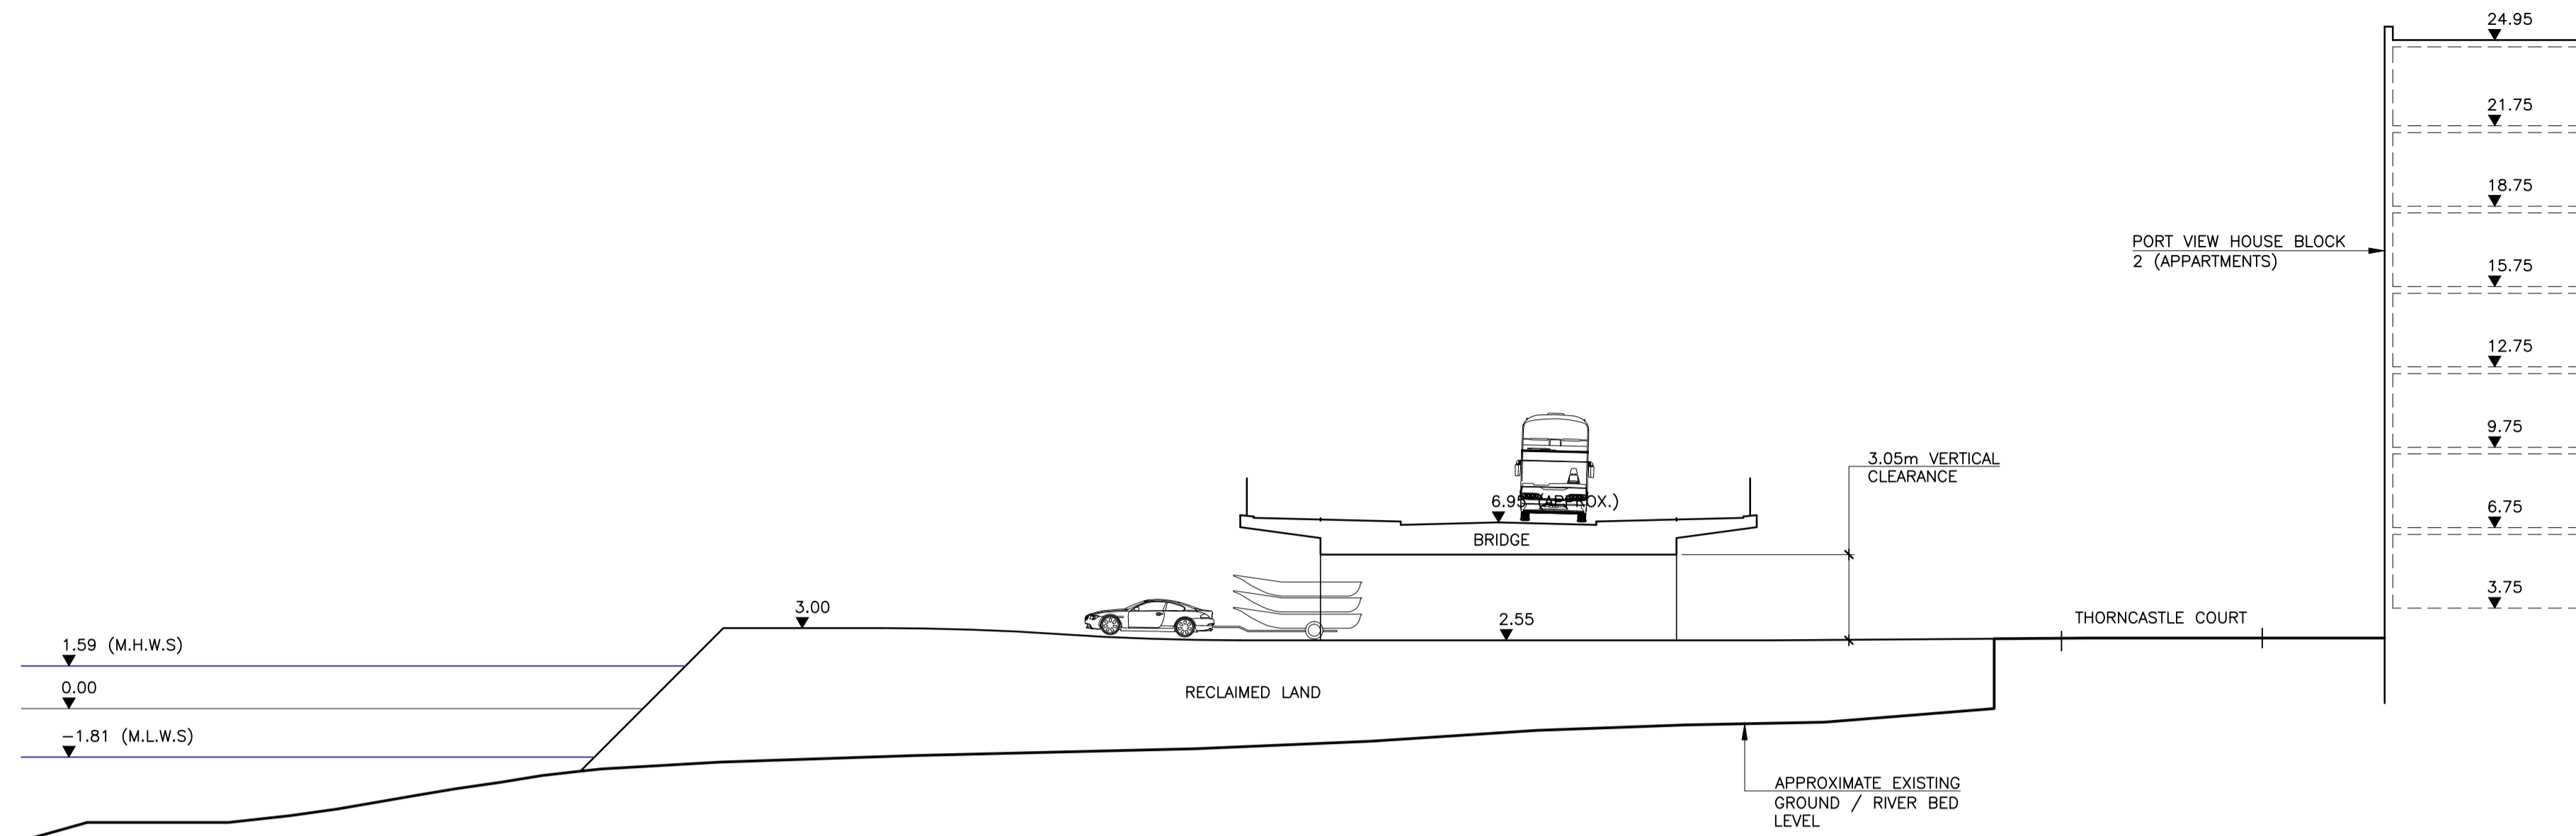


**NOTES:**



1. ALL LEVELS INDICATED ARE INDICATIVE ONLY, TO BE CONFIRMED AT PRELIMINARY DESIGN STAGE.

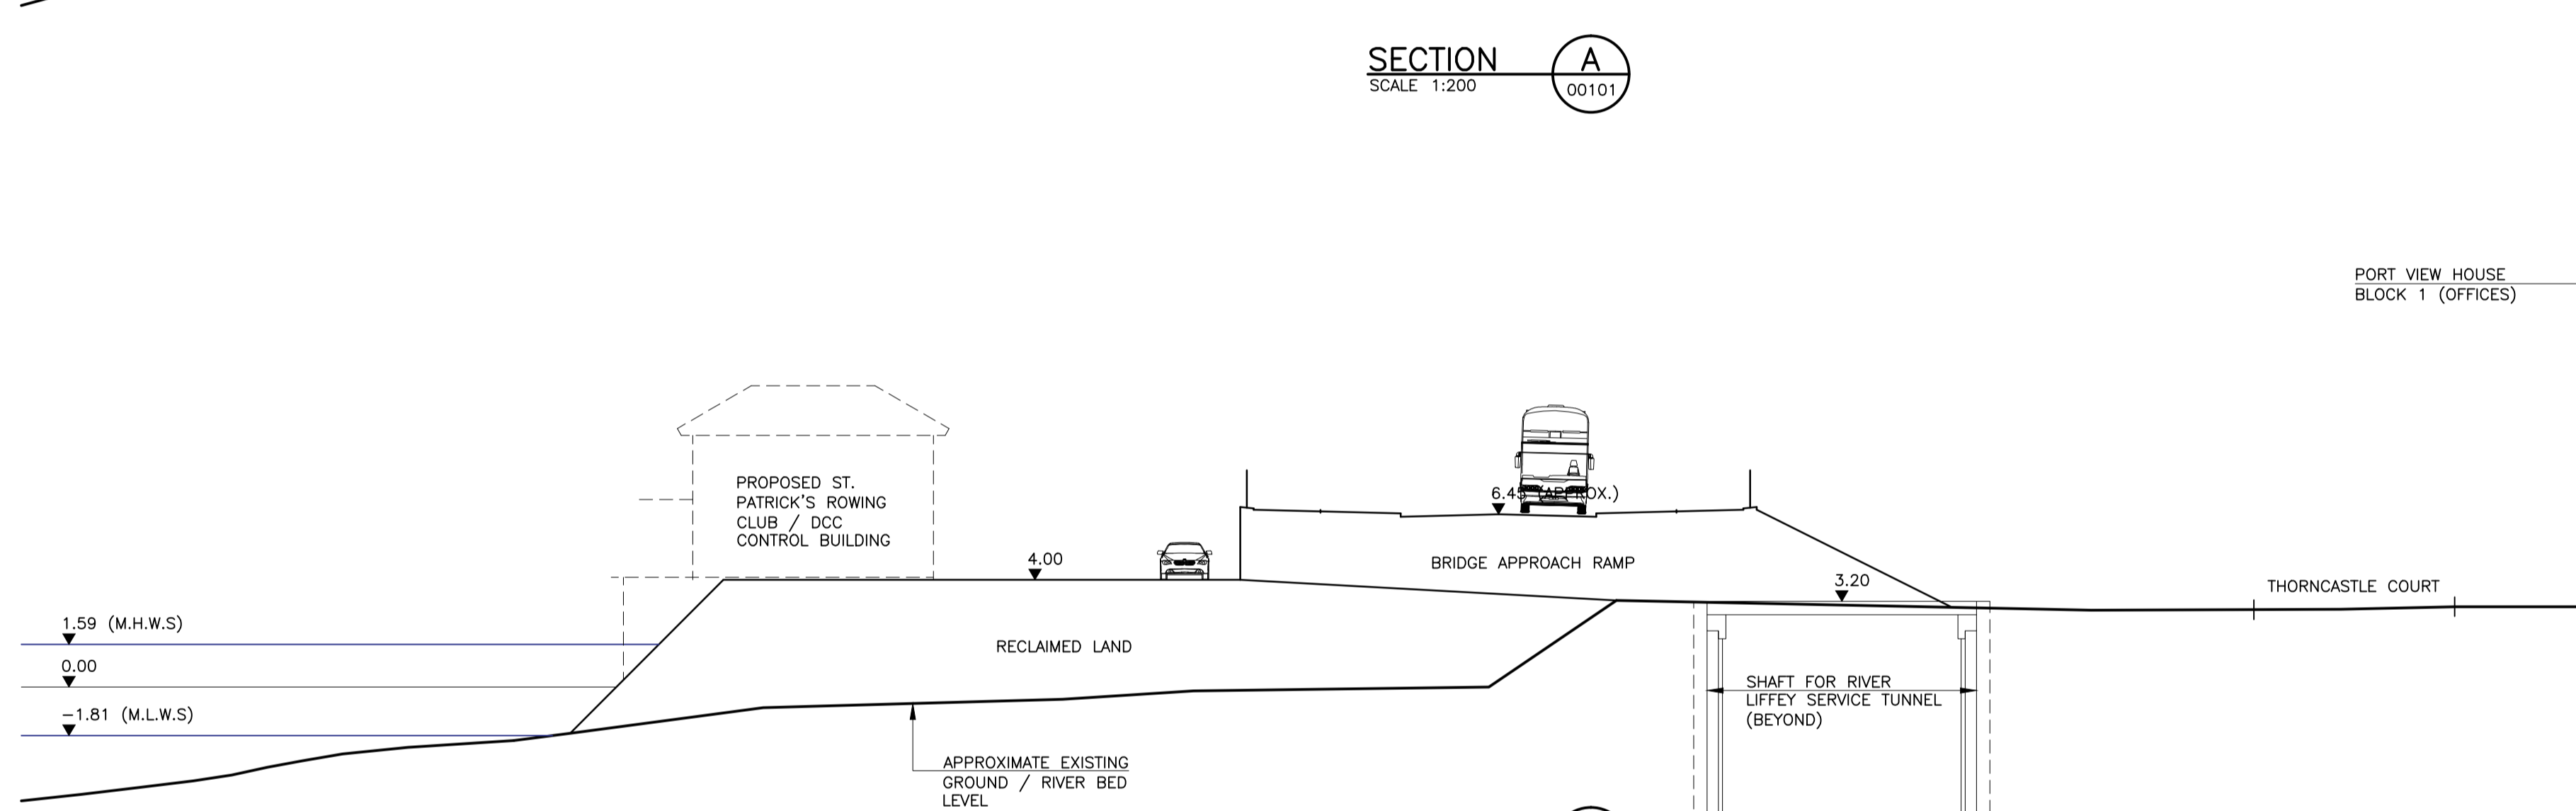

SECTION A  
SCALE 1:200  
00101

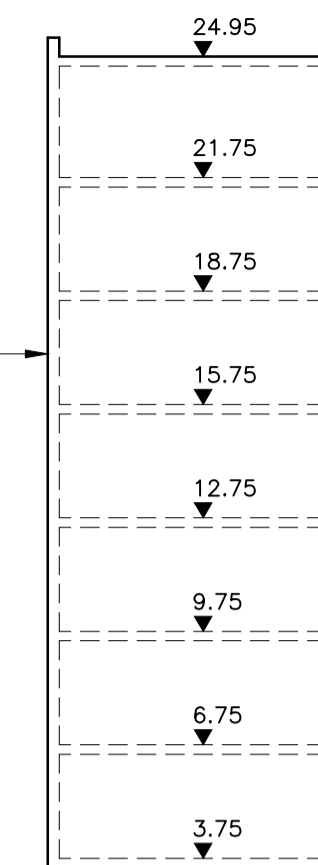

SECTION B  
SCALE 1:200  
00101

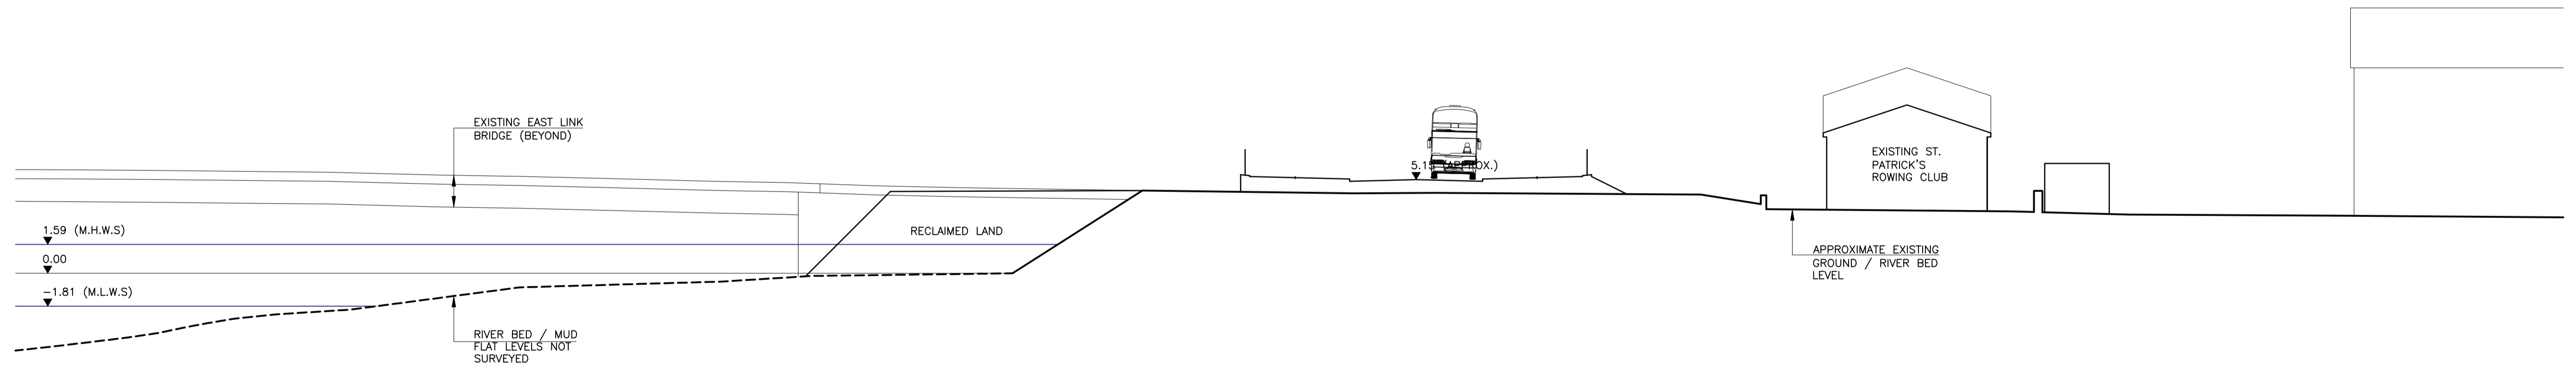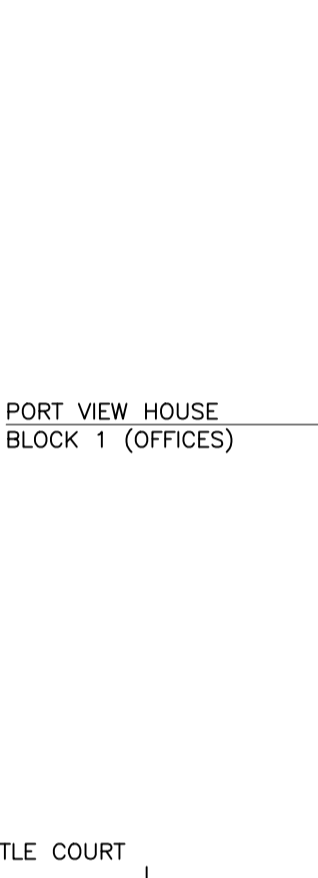

SECTION C  
SCALE 1:200  
00101

OPTION STUDY - DRAFT  
26.10.17

<p>Comhairle Cathrach Bhaile Átha Cliath Dublin City Council</p>	<p>Michel Virlogeux Consultant SARL 24, RUE DE LA DIVISION LECLERC 78830 BONNELLES Mobile : 06 14 24 35 90 Fax : 01 30 88 43 44</p>	<p>SEÁN HARRINGTON ARCHITECTS</p>	<table border="1"> <thead> <tr> <th>No.</th> <th>Revision</th> <th>Date</th> <th>By</th> <th>Chk'd</th> <th>App'd</th> </tr> </thead> <tbody> <tr><td> </td><td> </td><td> </td><td> </td><td> </td><td> </td></tr> <tr><td> </td><td> </td><td> </td><td> </td><td> </td><td> </td></tr> <tr><td> </td><td> </td><td> </td><td> </td><td> </td><td> </td></tr> <tr><td> </td><td> </td><td> </td><td> </td><td> </td><td> </td></tr> <tr><td> </td><td> </td><td> </td><td> </td><td> </td><td> </td></tr> <tr><td> </td><td> </td><td> </td><td> </td><td> </td><td> </td></tr> <tr><td> </td><td> </td><td> </td><td> </td><td> </td><td> </td></tr> <tr><td> </td><td> </td><td> </td><td> </td><td> </td><td> </td></tr> <tr><td> </td><td> </td><td> </td><td> </td><td> </td><td> </td></tr> <tr><td> </td><td> </td><td> </td><td> </td><td> </td><td> </td></tr> </tbody> </table>	No.	Revision	Date	By	Chk'd	App'd	<p><b>FROD</b> ROUGHAN &amp; O'DONOVAN Consulting Engineers Civil - Structural - Transportation - Environmental</p>	<p>Arena House, Arena Road, Sandyford, Dublin 18, Ireland t +353 (0) 1 294 0800 f +353 (0) 1 294 0820 www.rod.ie</p>	<p>Project Title <b>DODDER PUBLIC TRANSPORTATION OPENING BRIDGE</b></p>	
				No.	Revision	Date	By	Chk'd	App'd	
<p>Drawing Title <b>GENERAL LAYOUT - SHEET 2</b></p>	
<p>Project   Originator   Volume   Location   Type   Role   Number DPTB - ROD - C1 - DOB - RPT - CV - 00102</p>		<p>Scale (A1) AS SHOWN Date: SEP 2017 Job No: 17143 Rev: -</p>	