




Section A-A Duke St (west)

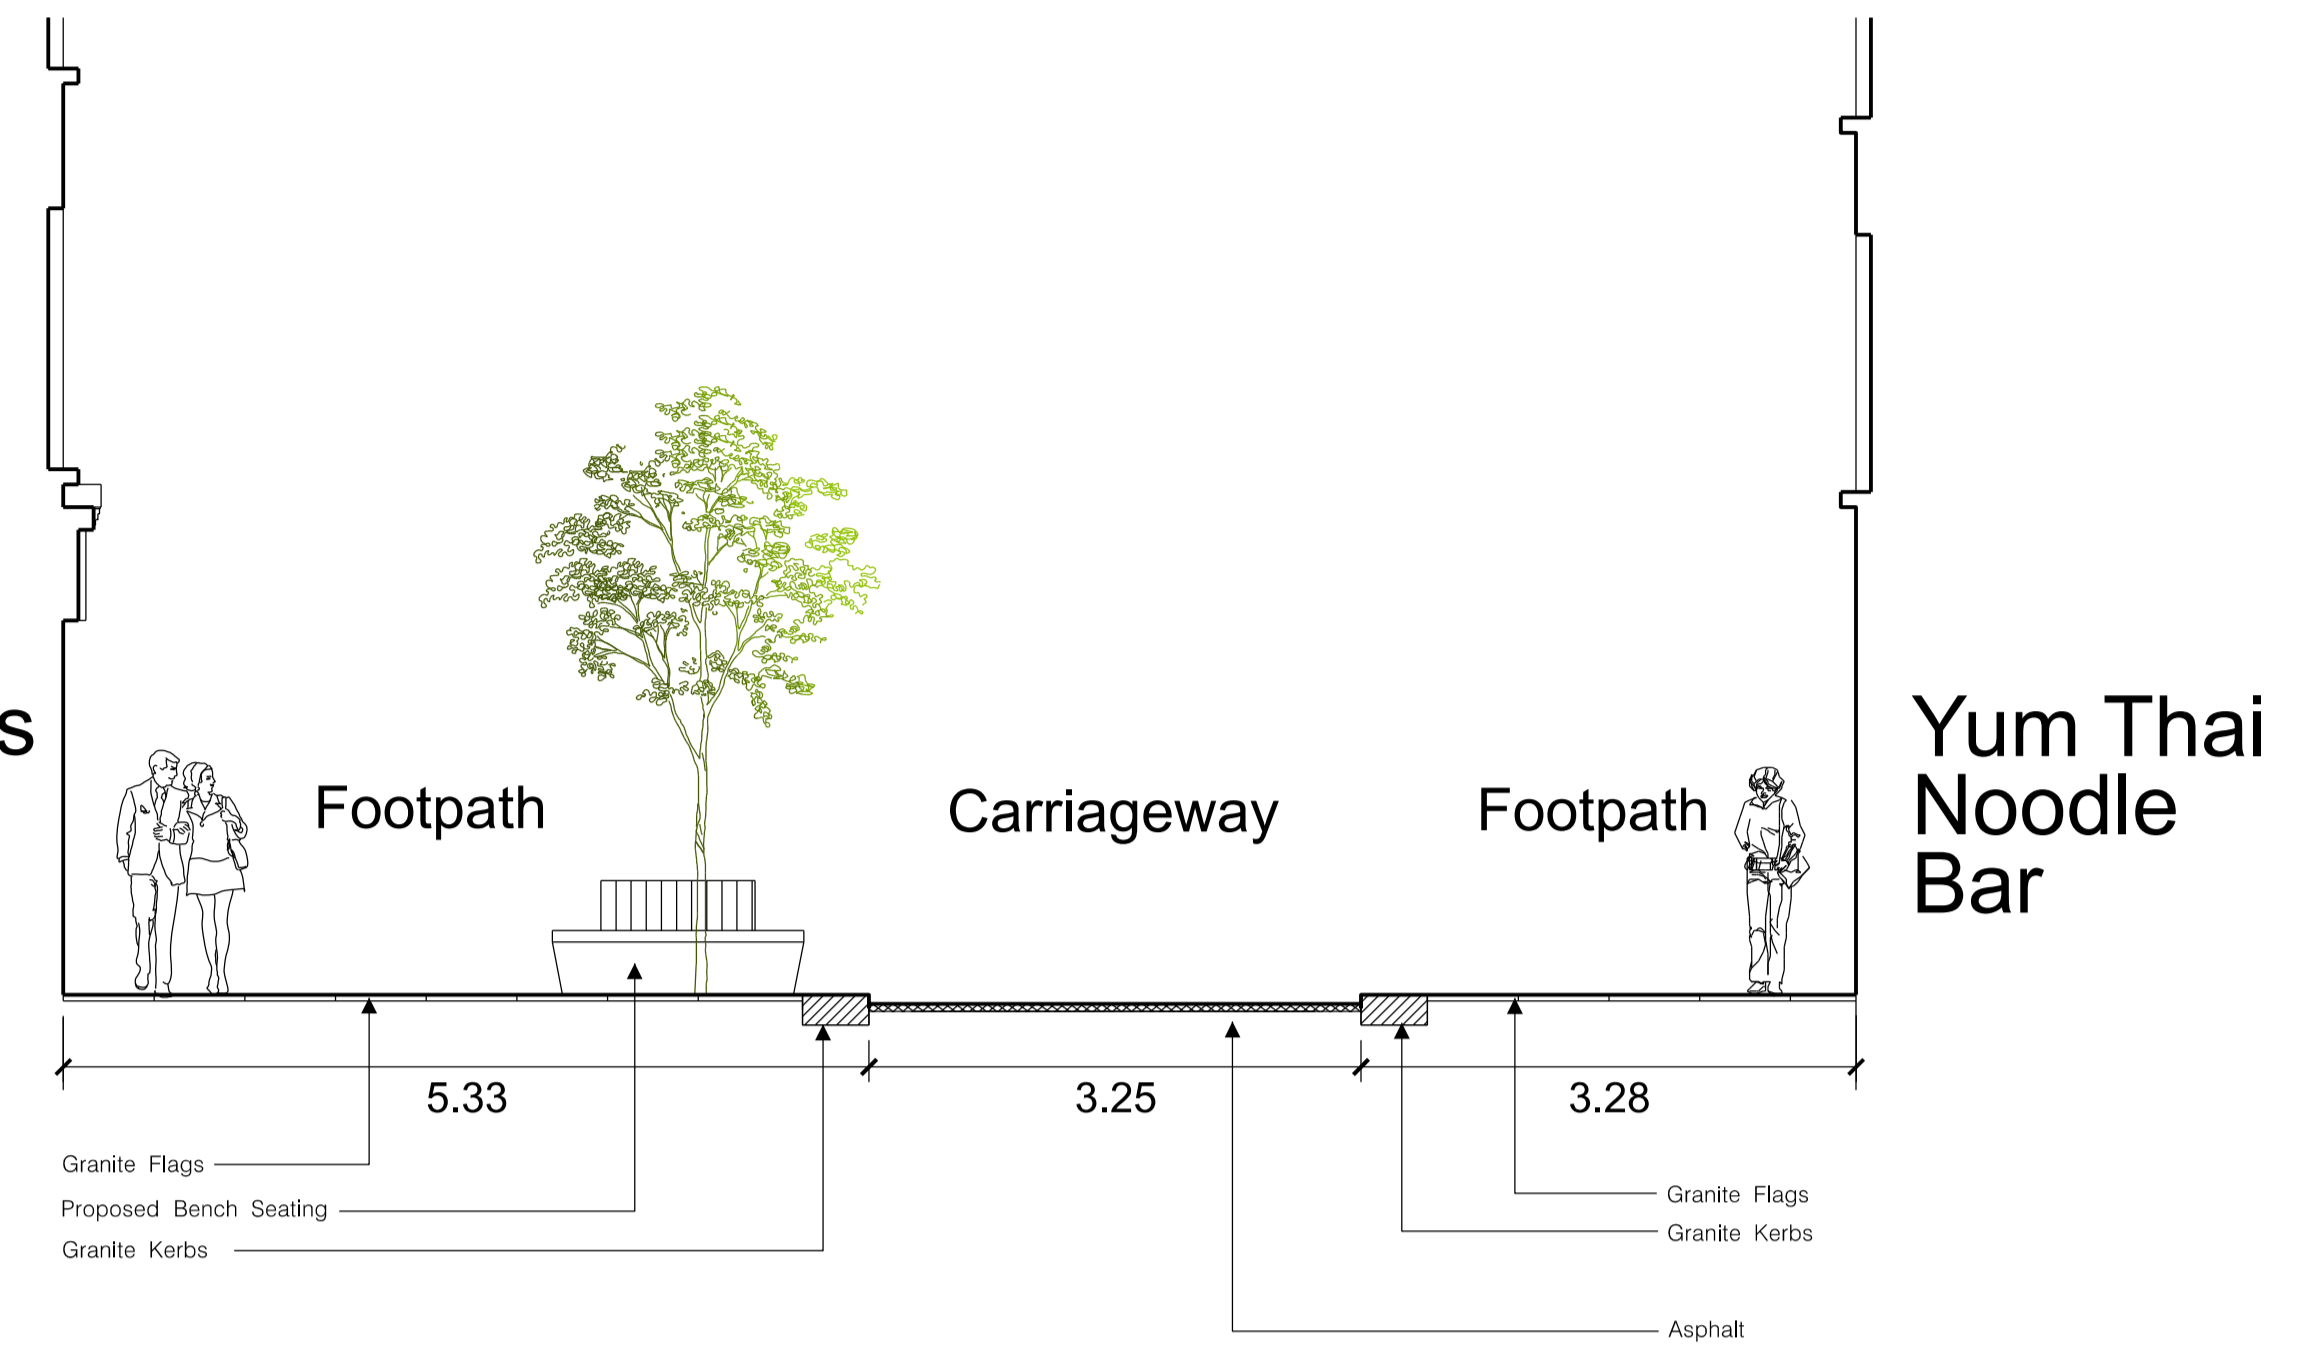

Section B-B Duke St (east)

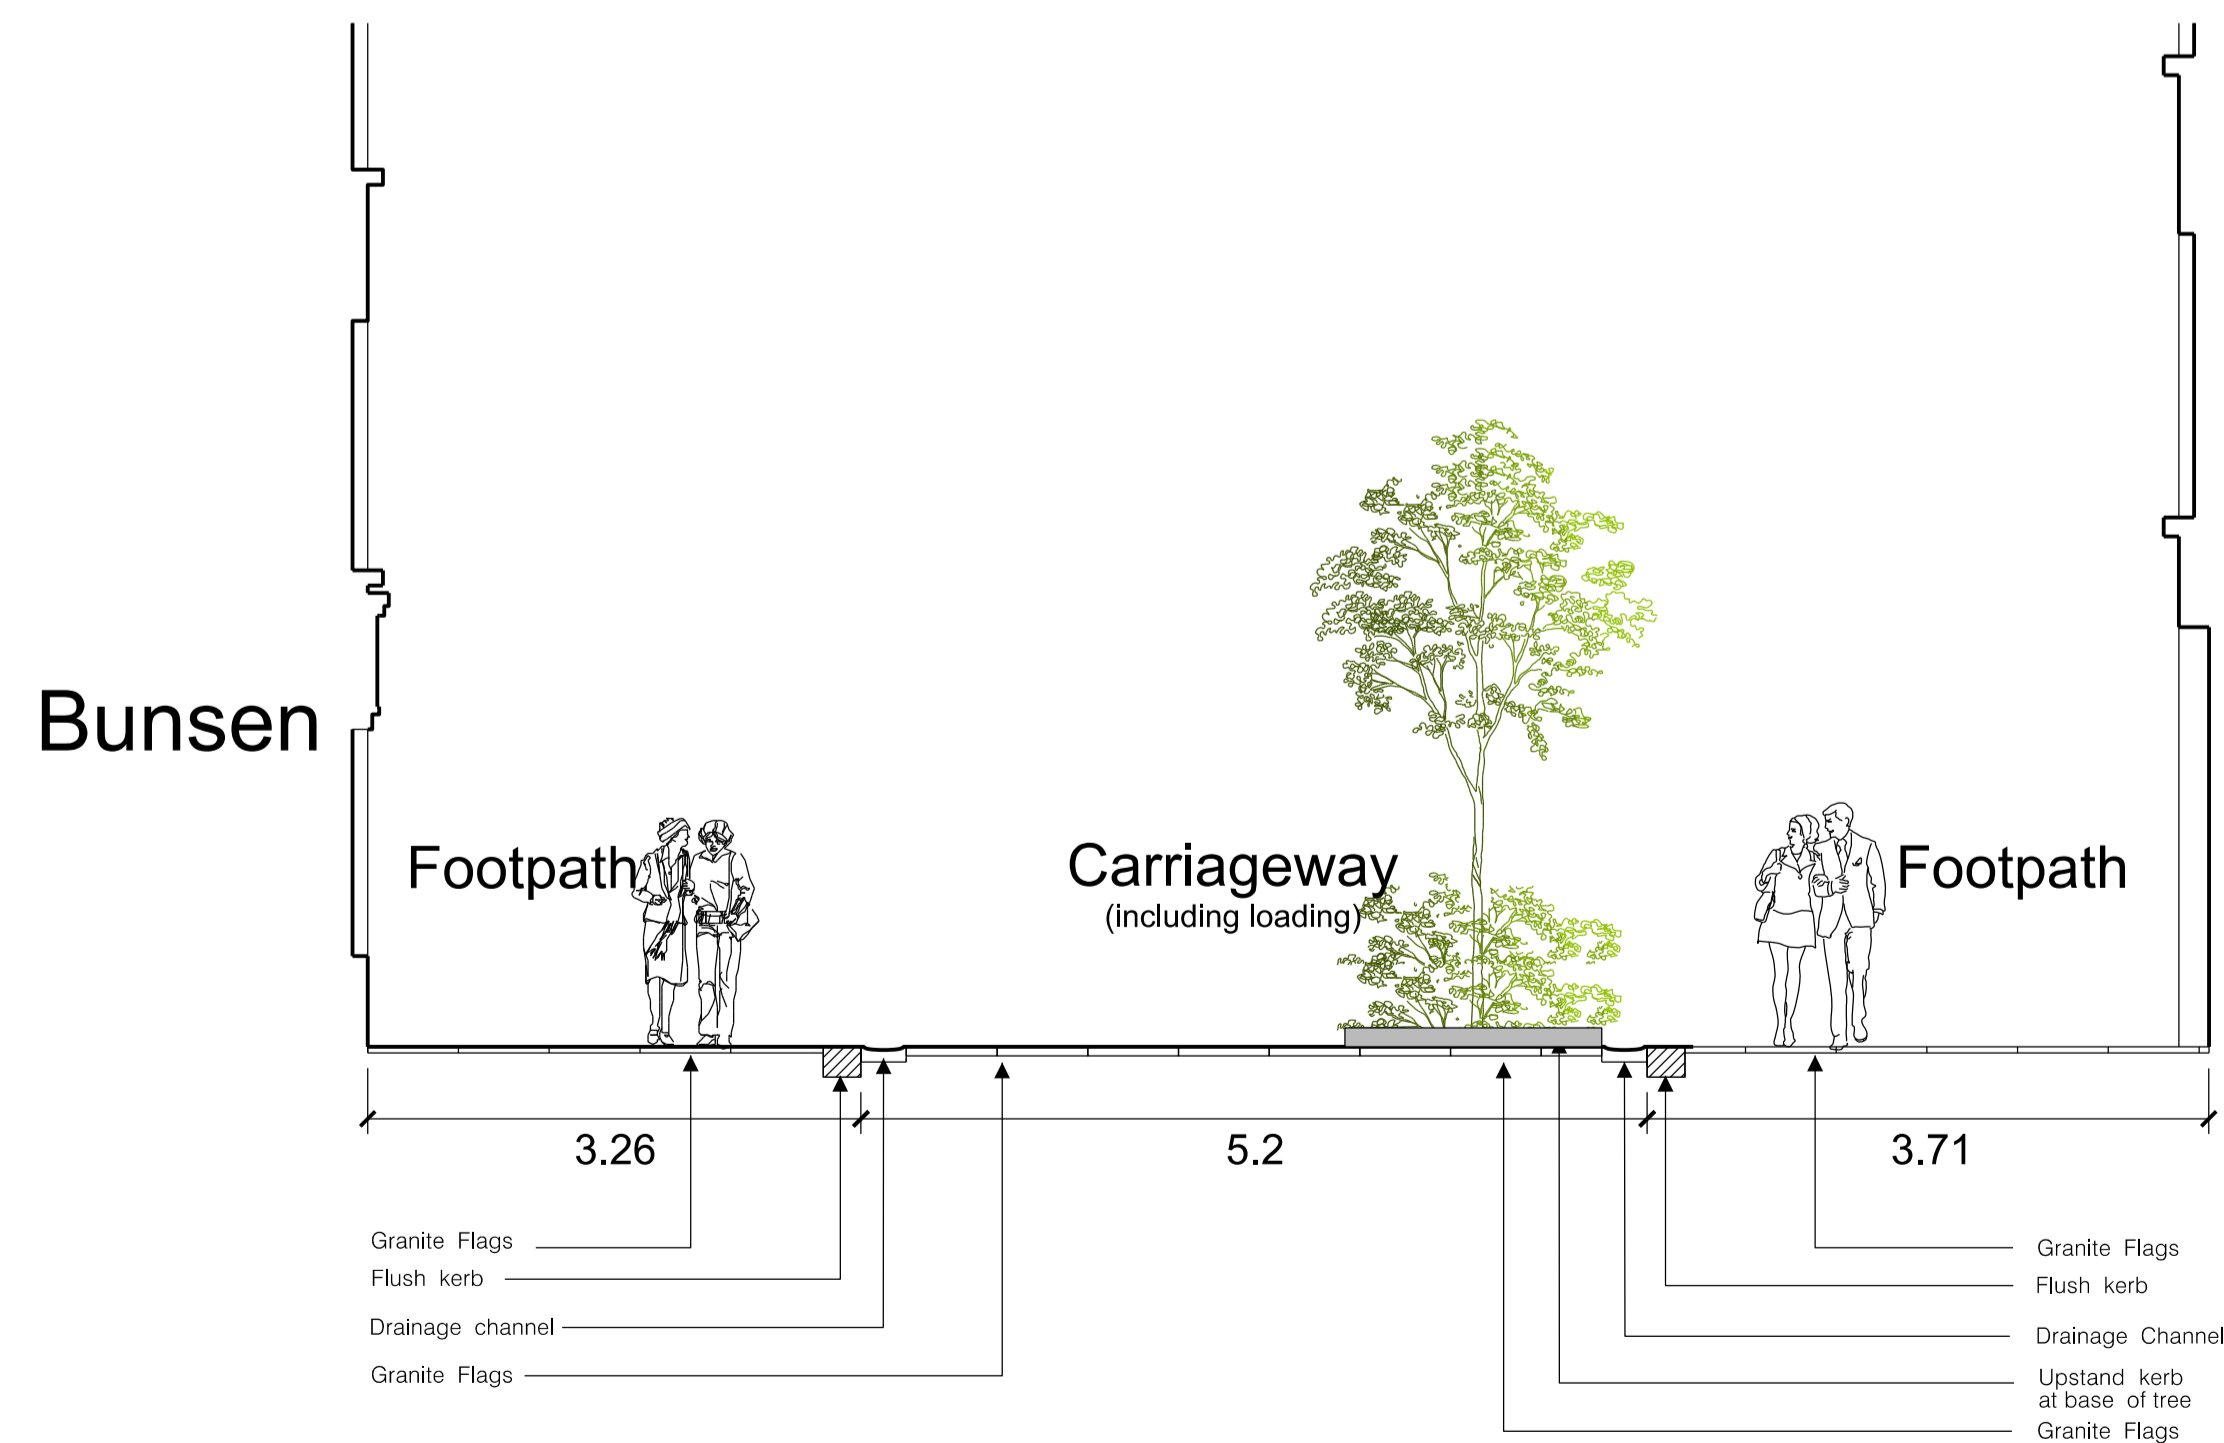

Section C-C Anne Street South (west)

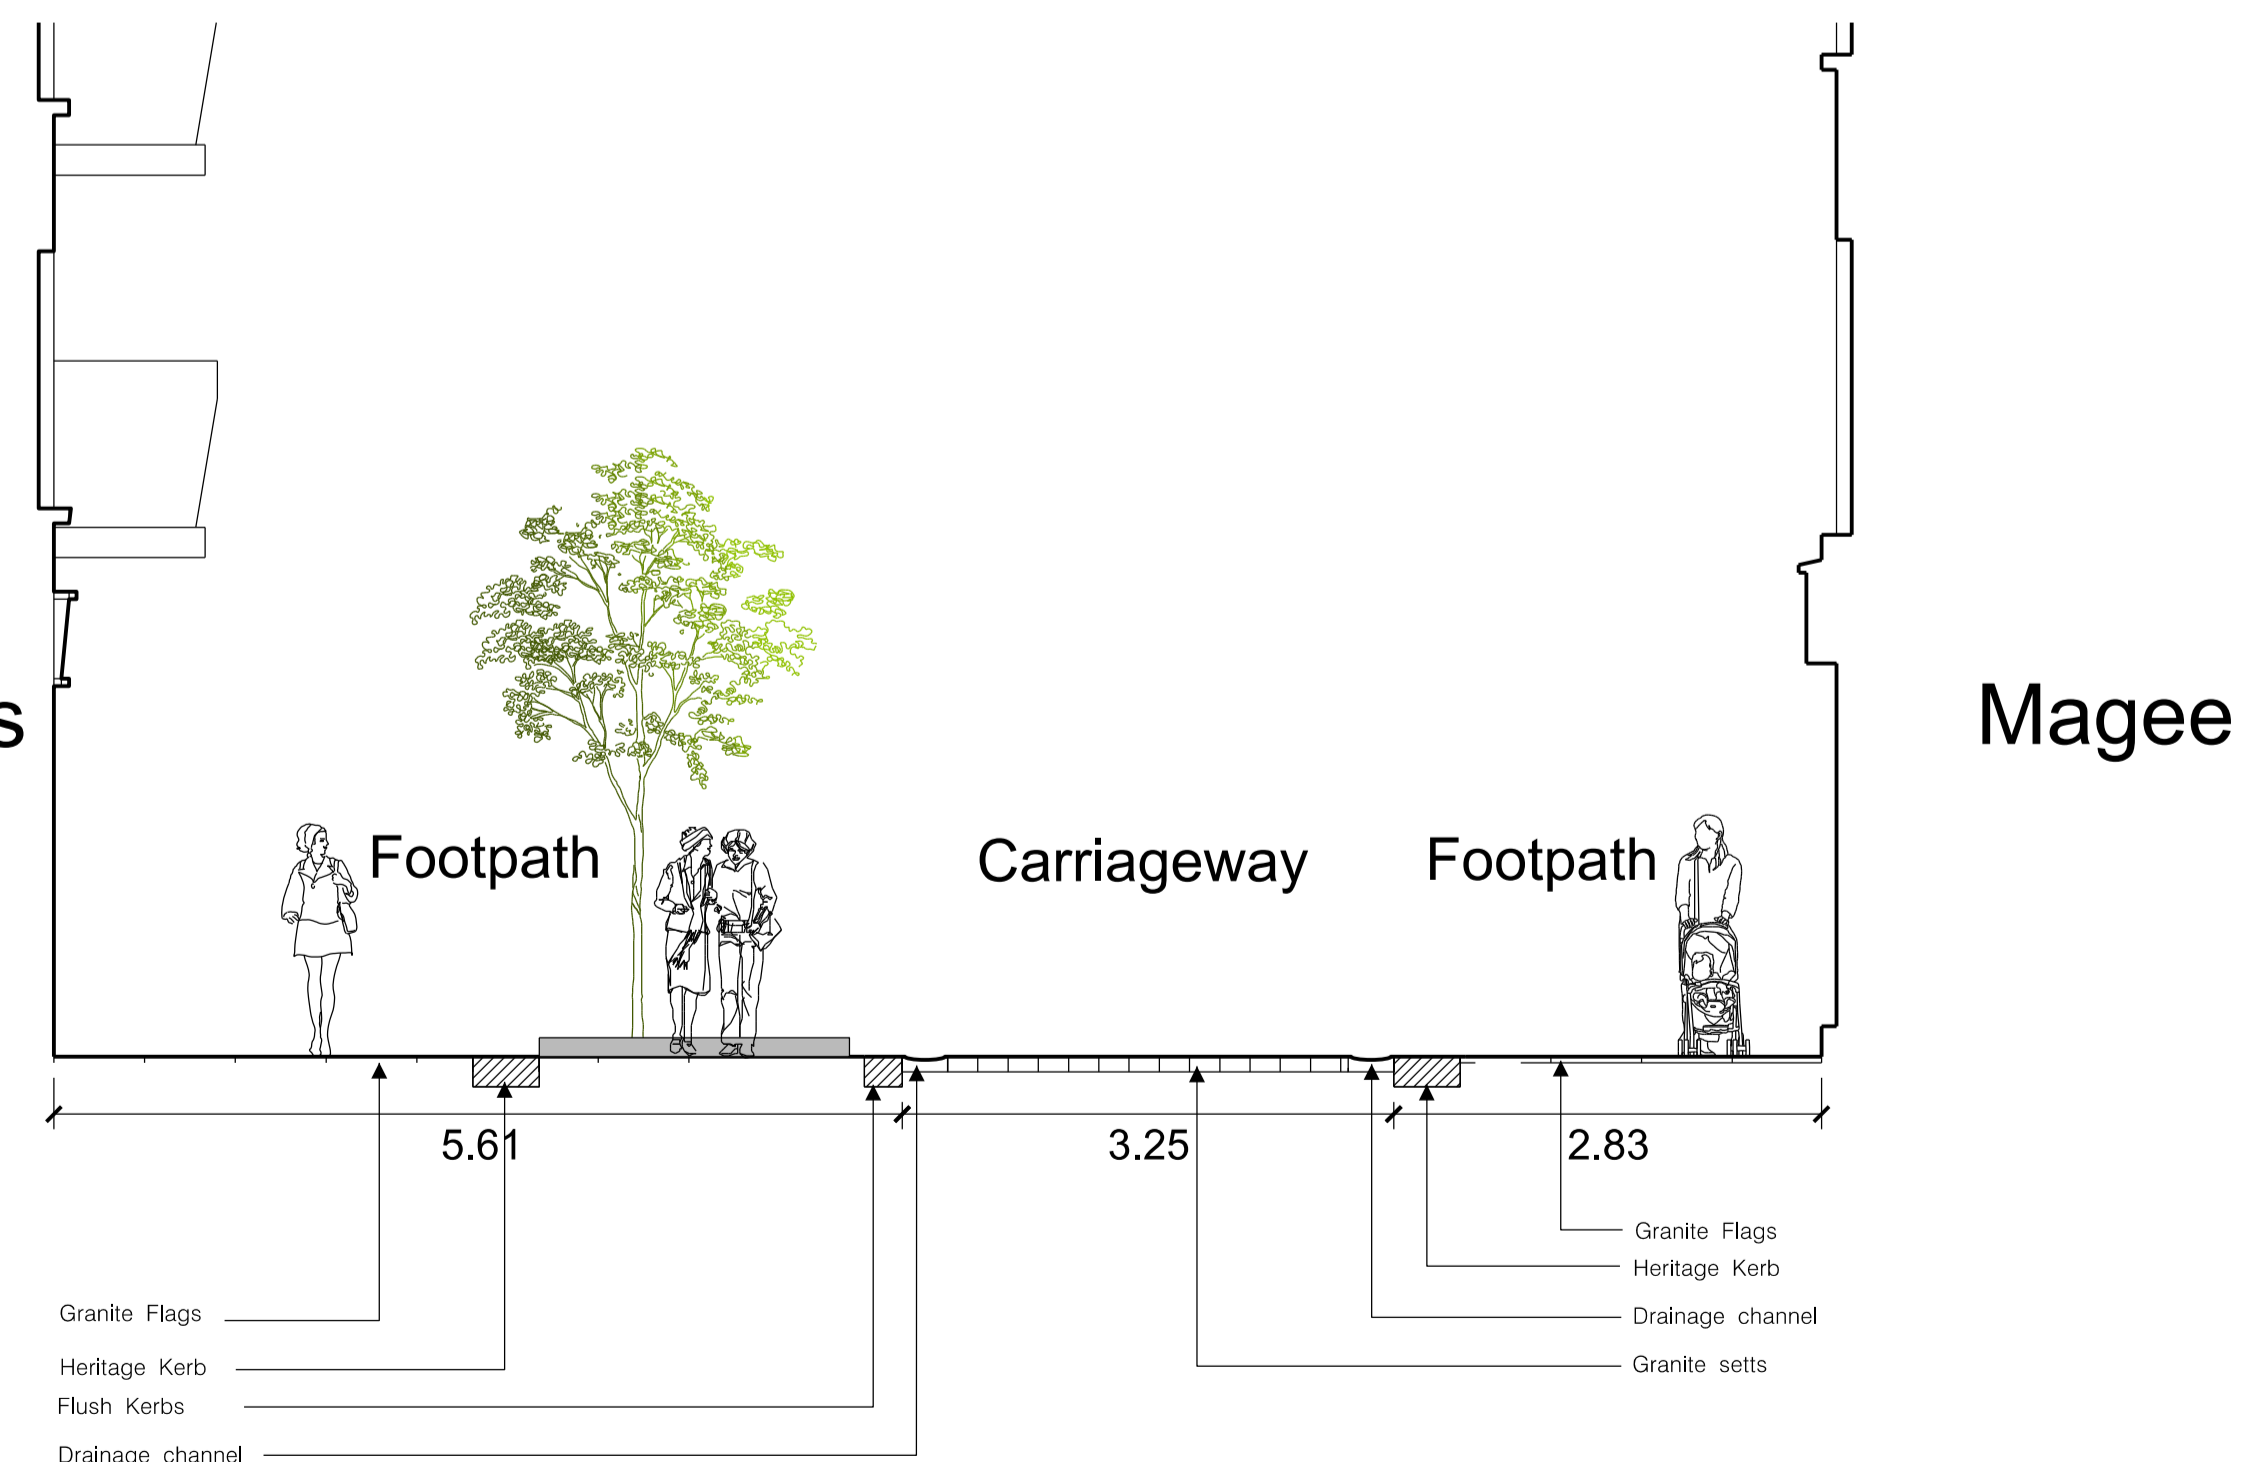

Section D-D Anne Street South (east)

- IMPORTANT
- DO NOT SCALE FROM THIS DRAWING.
 - WORK ONLY FROM FIGURED DIMENSIONS.
 - ALL ERRORS & OMISSIONS TO BE REPORTED TO THE ARCHITECT.
 - THIS DRAWING IS TO BE READ IN CONJUNCTION WITH ALL OTHER DRAWINGS AND SPECIFICATIONS.
 - SECTION LOCATIONS ARE SHOWN ON THE PROPOSED LAYOUT DRAWING

THE NAMES OF PREMISES INDICATED ARE CORRECT IN AS FAR AS CAN BE DETERMINED. THE NAMES OF THESE PREMISES MAY CHANGE, OR MAY HAVE CHANGED, PRIOR TO COMMENCEMENT OF WORKS.

VER	DATE	DESCRIPTION
B	06.12.2022	Part 8 Planning
A	16.09.2022	Pre-Part 8 Internal Circulation

ISSUE STATUS KEY			
SURV-P	survey production	SURV-F	survey final
FEAS-P	feasibility production	FEAS-F	feasibility final
PREL-P	preliminary production	PREL-F	preliminary final
PLN-P	planning production	PLN-F	planning final
TEND-P	tender production	TEND-F	tender final
CON-P	construction production		
DEFT-P	defect liability production	DEFT-F	defect liability final



RANNÓG AILTIRE NA CATHRACH
CITY ARCHITECTS DIVISION

PROJECT TITLE
Duke St, Anne St South Public Realm Scheme

PROJECT ARCHITECT
J. McGovern*

PROJECT TEAM
L. Morrissey

DATE
April 2017

SCALE
1:50 @ A1

DRAWING TITLE
Proposed Street Sections

REFERENCE NO.
CA17010 PLAN-F

ISSUE STATUS
PLAN-F

DWG. NO.
30

VER.
-B

CITY ARCHITECTS DIVISION, CIVIC OFFICES, WOOD QUAY, DUBLIN 8, IRELAND
www.dublincity.ie T. +353 (0)1 222 3326 F. +353 (0)1 222 2084