


Refer to Granted Planning  
Permission Development Drawing

Drawing showing the proposed layout for new cycle lanes on Griffith Avenue. Between Turlogh Parade and Malahide Road it shows there is two way traffic and cycle lanes on both sides of the carriageway. A 1.5m cycle lane is shown on both sides of the carriageway east of the tie in point with the new development.

On the southern side the cycle lane will be protected with vertical wands/buffer. On the northern side no protection will be provided to allow access to the existing parking bays.

However, there is also an existing cycle track on the northern footpath and this will be upgraded as part of the works.

Planning permission has been granted for an adjacent development currently under construction. This scheme will tie in to as shown.

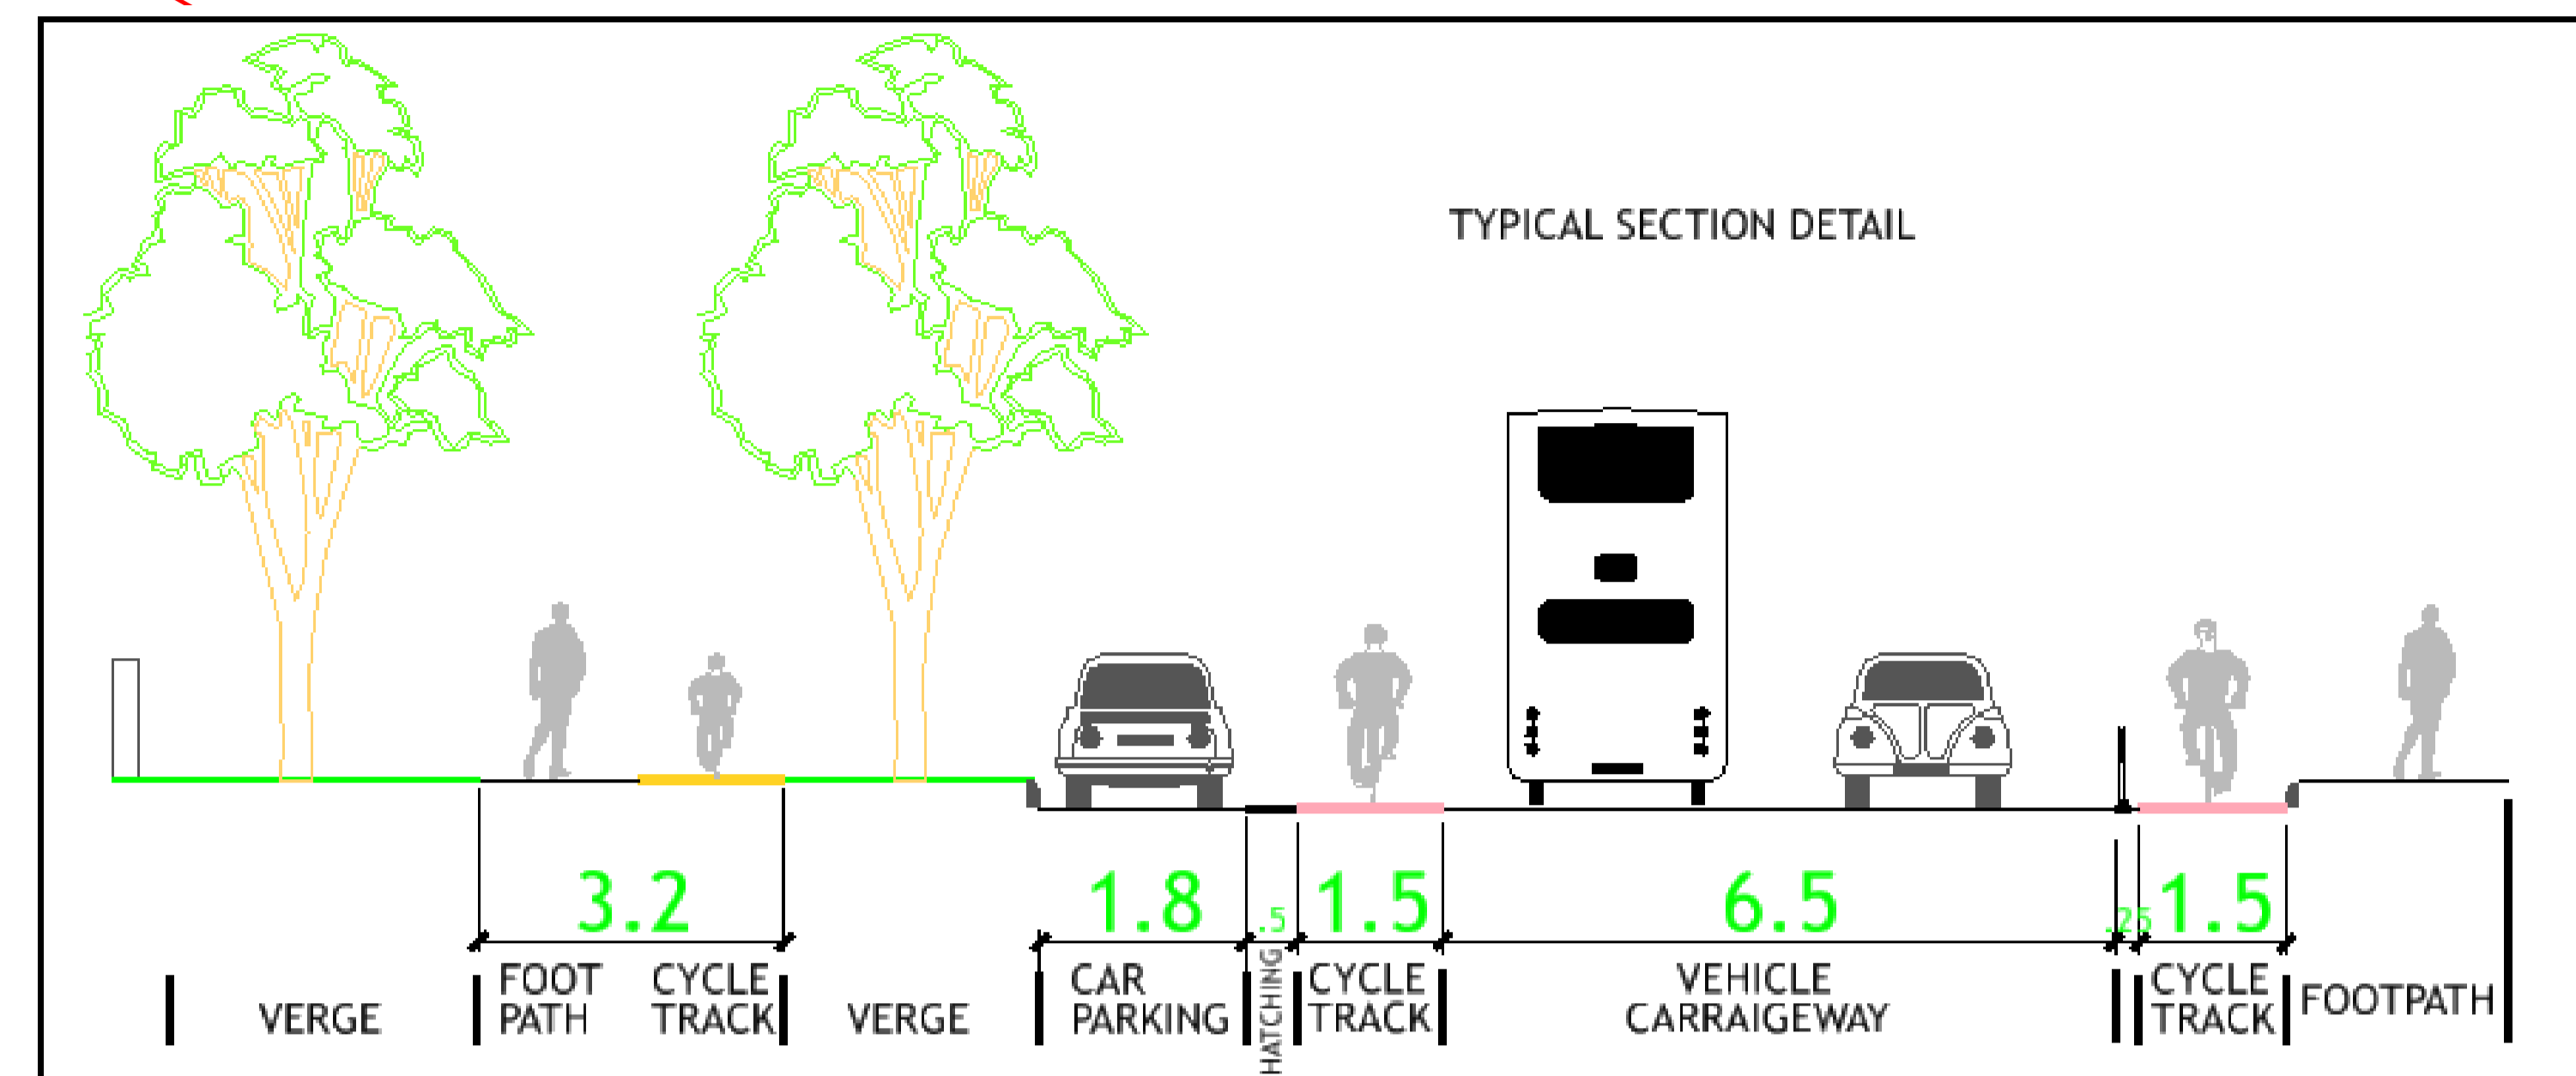

TIE IN POINT