


GAELSCOIL LIOS NA NÓG & SCOIL BHRÍDE
ATÁ ANN CHEANA FEIN, LE BAINT

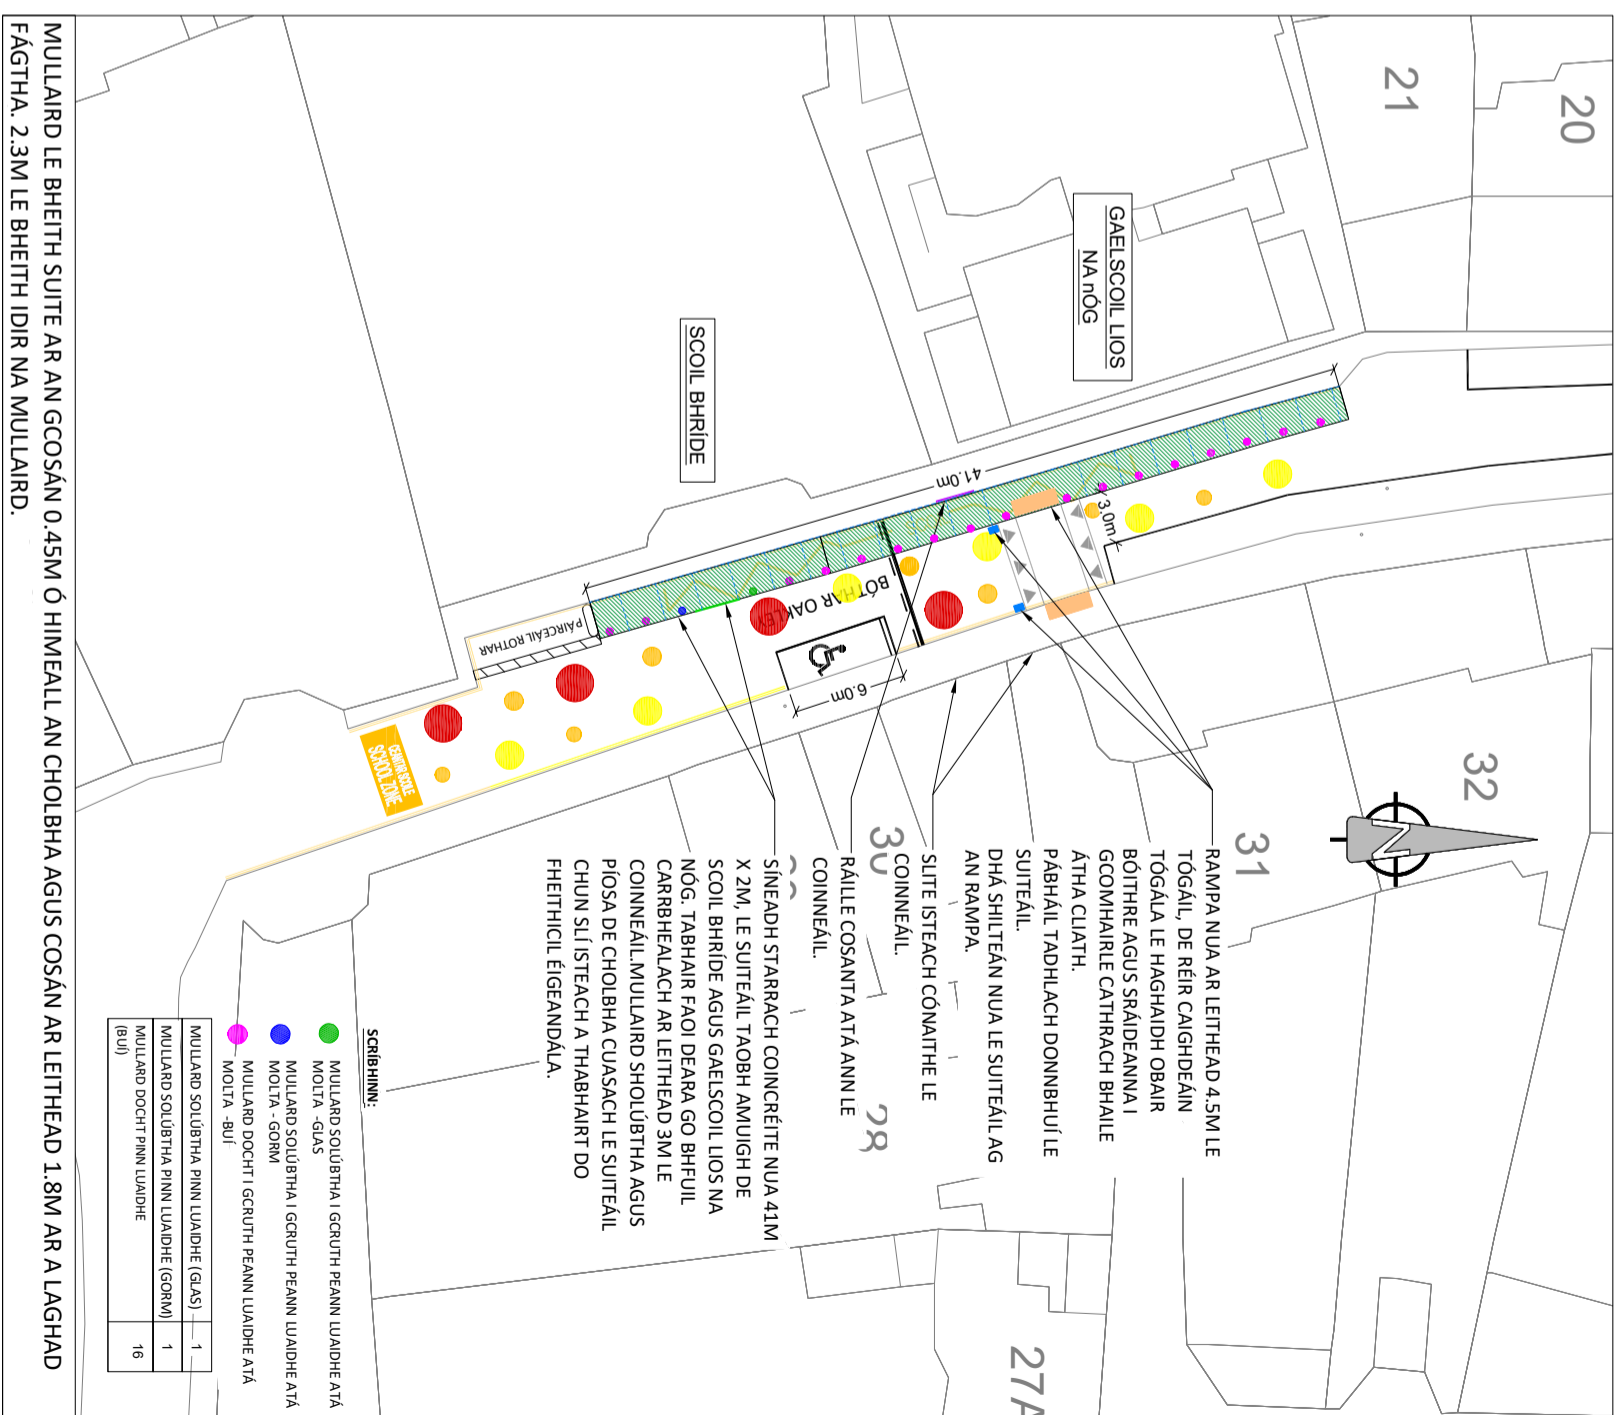

MULLAIRD LE BHEITH SUITE AR AN GCOSÁN 0.45M Ó HIMEALL AN CHOIBHA AGUS COSÁN AR LEITHEAD 1.8M AR A LAGHAD FÁGHTHA. 2.3M LE BHEITH IDR NA MULLAIRD.
GAELSCOIL LIOS NA NÓG & SCOIL BHRÍDE
ATÁ MOLTA LE SUITEÁIL

SCRIBHINN:

MULLAIRD SOLÚBHTHA I GCRUTH PEANN LUADHÉ ATÁ MÓLTA - GLAS	
MULLAIRD SOLÚBHTHA I GCRUTH PEANN LUADHÉ ATÁ MOLTA - GORM	
MULLAIRD DOCHT I GCRUTH PEANN LUADHÉ ATÁ MOLTA - BUI	
MULLAIRD SOLÚBHTHA PINN LUADHÉ (GLAS)	1
MULLAIRD SOLÚBHTHA PINN LUADHÉ (GORM)	1
MULLAIRD DOCHT PINN LUADHÉ (BUI)	16

DUBLIN CITY COUNCIL

Comhairle Chathair Bhaile Áithe Cliath

ENVIRONMENT & TRANSPORT DEPT.
CIVIC OFFICES
WOOD QUAY, DUBLIN 8



Comhairle Cathrach
Bhaile Átha Cliath
Dublin City Council



BRENDAN O'BRIEN
ACTING EXECUTIVE MANAGER TRAFFIC

NOTES

1. © Ordnance Survey Ireland.
© Ordnance Survey Ireland. All rights reserved.
License number 2024/23/CCMA/DublinCityCouncil

- ALL EXISTING ROAD MARKINGS AND FEATURES SHOWN IN GREY ARE TO BE RETAINED, UNLESS OTHERWISE STATED.
- DESIGN IS BASED ON AVAILABLE ORDNANCE SURVEY, MAPPING, EXISTING FEATURES, SUCH AS BUILDINGS, TRAFFIC ISLANDS, ROAD MARKINGS ETC., WERE ESTIMATED BY THE DESIGNERS BY USE OF AERIAL PHOTOGRAPHY DATA.
- ALL ACCESSES TO BE KEPT UNOBSTRUCTED.
- REVIEW OF EXISTING SERVICES LOCATION & DEPTH HAS NOT BEEN UNDERTAKEN.

Project Title:

DCC SCHOOL ZONES
GAELSCOIL LIOS NA NÓG & SCOIL BHRÍDE,
OAKLEY RD., RATHMINES, DUBLIN 8

Drawing Title:

GENERAL ARRANGEMENT

PRELIMINARY
APPROVAL
TENDER
CONSTRUCTION

Designed: KMM
Drawn: MGS
Checked: KMM
Approved: CF

CAD File: 21004-DCC-SL-O&K-01
Job No.: 21004
Scale: 1:200 @ A1

Date: APR 24

Sheet: 1 OF 1
Dwg No.: 21004-DCC-SL-O&K-01
Rev: 3

DRÉACHT