
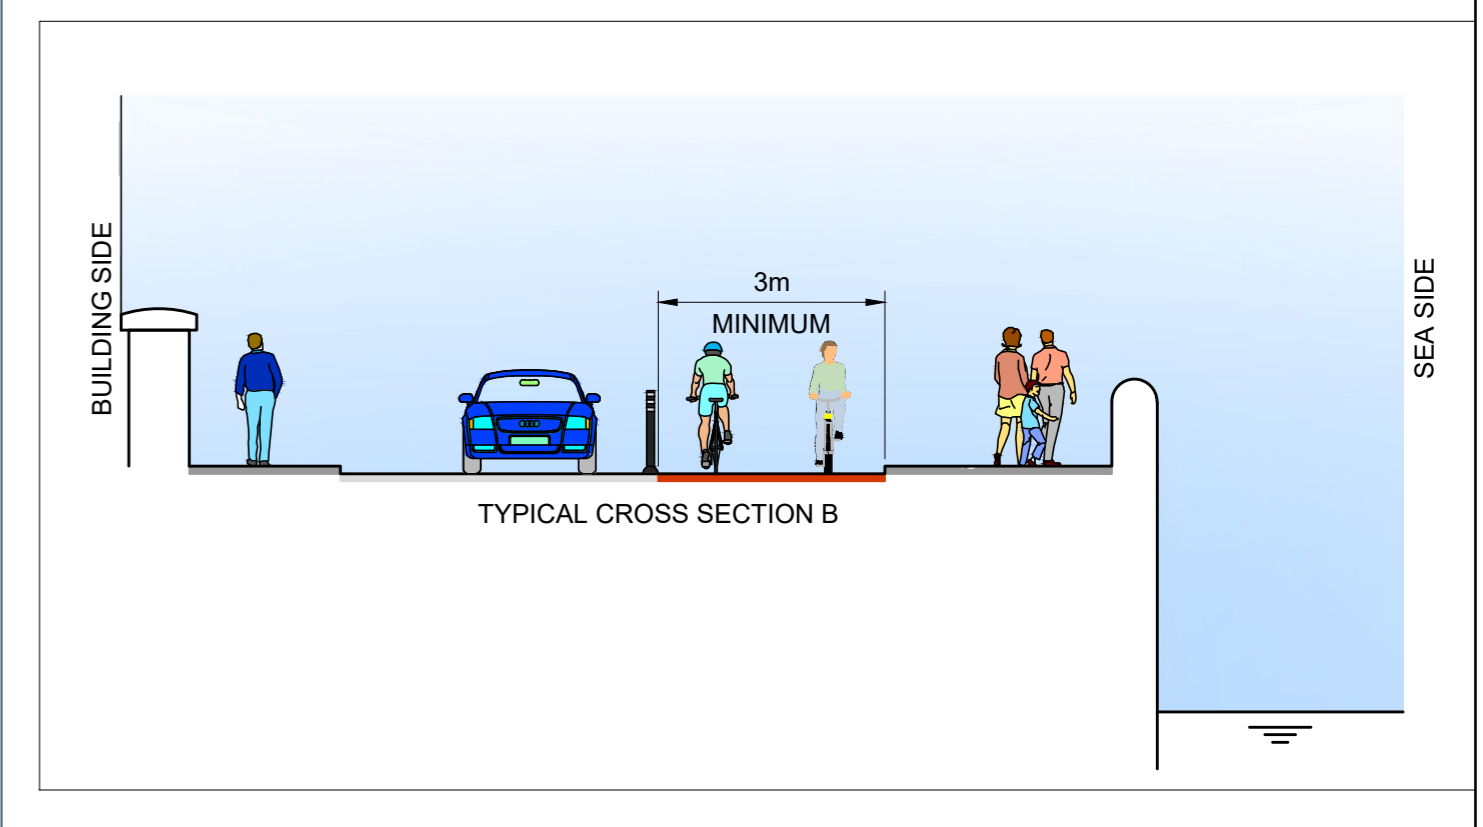


BUS ROUTES:

- No. 18 (AS EXISTING)
- No. 1 PROPOSED
- No. 47 PROPOSED

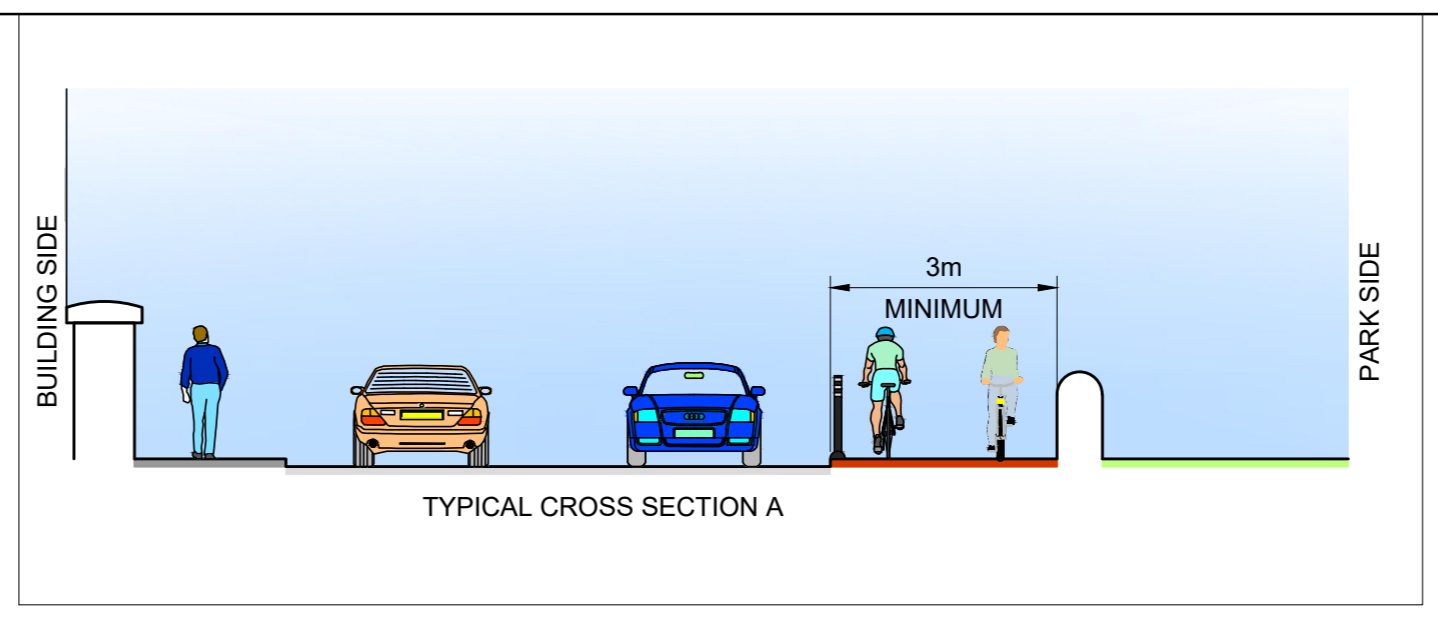

Rev	Date	Drn	Chk'd	App'd	Description
J01	20.08.20	JG	MA	MA	FOR INFORMATION

NTA
 Údarás Náisiúnta Iompair
 National Transport Authority

Comhairle Cathrach
 Bhaile Átha Cliath
 Dublin City Council

Date: AUG. 2020
 Scale: 1:2500@A1, 1:5000@A3
 Drawn: JG, Checked: MA, Approved: MA

Project Title		STRAND ROAD TRIAL TWO-WAY CYCLE TRACK		
Drawing Title		POSSIBLE BUS ROUTE DIVERSIONS		
Drawing File Name	Sheet Number	Status	Rev	
DCC20009-NTA-GEO_HV-00_XX_00-DR-KK-0002	01 of 01	S3	J01	

DO NOT SCALE USE FIGURED DIMENSIONS ONLY