


**BOLLARDS TO BE POSITIONED ON THE FOOTWAY 0.45m FROM KERB EDGE WITH 1.8m MINIMUM FOOTWAY WIDTH REMAINING. BOLLARDS TO BE SPACED 2.5m APART.**

**LEGEND:**

- PROPOSED PENCIL-SHAPED BOLLARD - RAL 1023
- EXISTING LIGHTING COLUMN / TRAFFIC SIGN
- SCHOOL BUILDING OUTLINE
- PENCIL-SHAPED BOLLARDS (RAL 1023) 38

**PATTERN 2**

CEMETERY SCALE  
2.00m SCHOOL ZONE  
0.56m  
0.80m

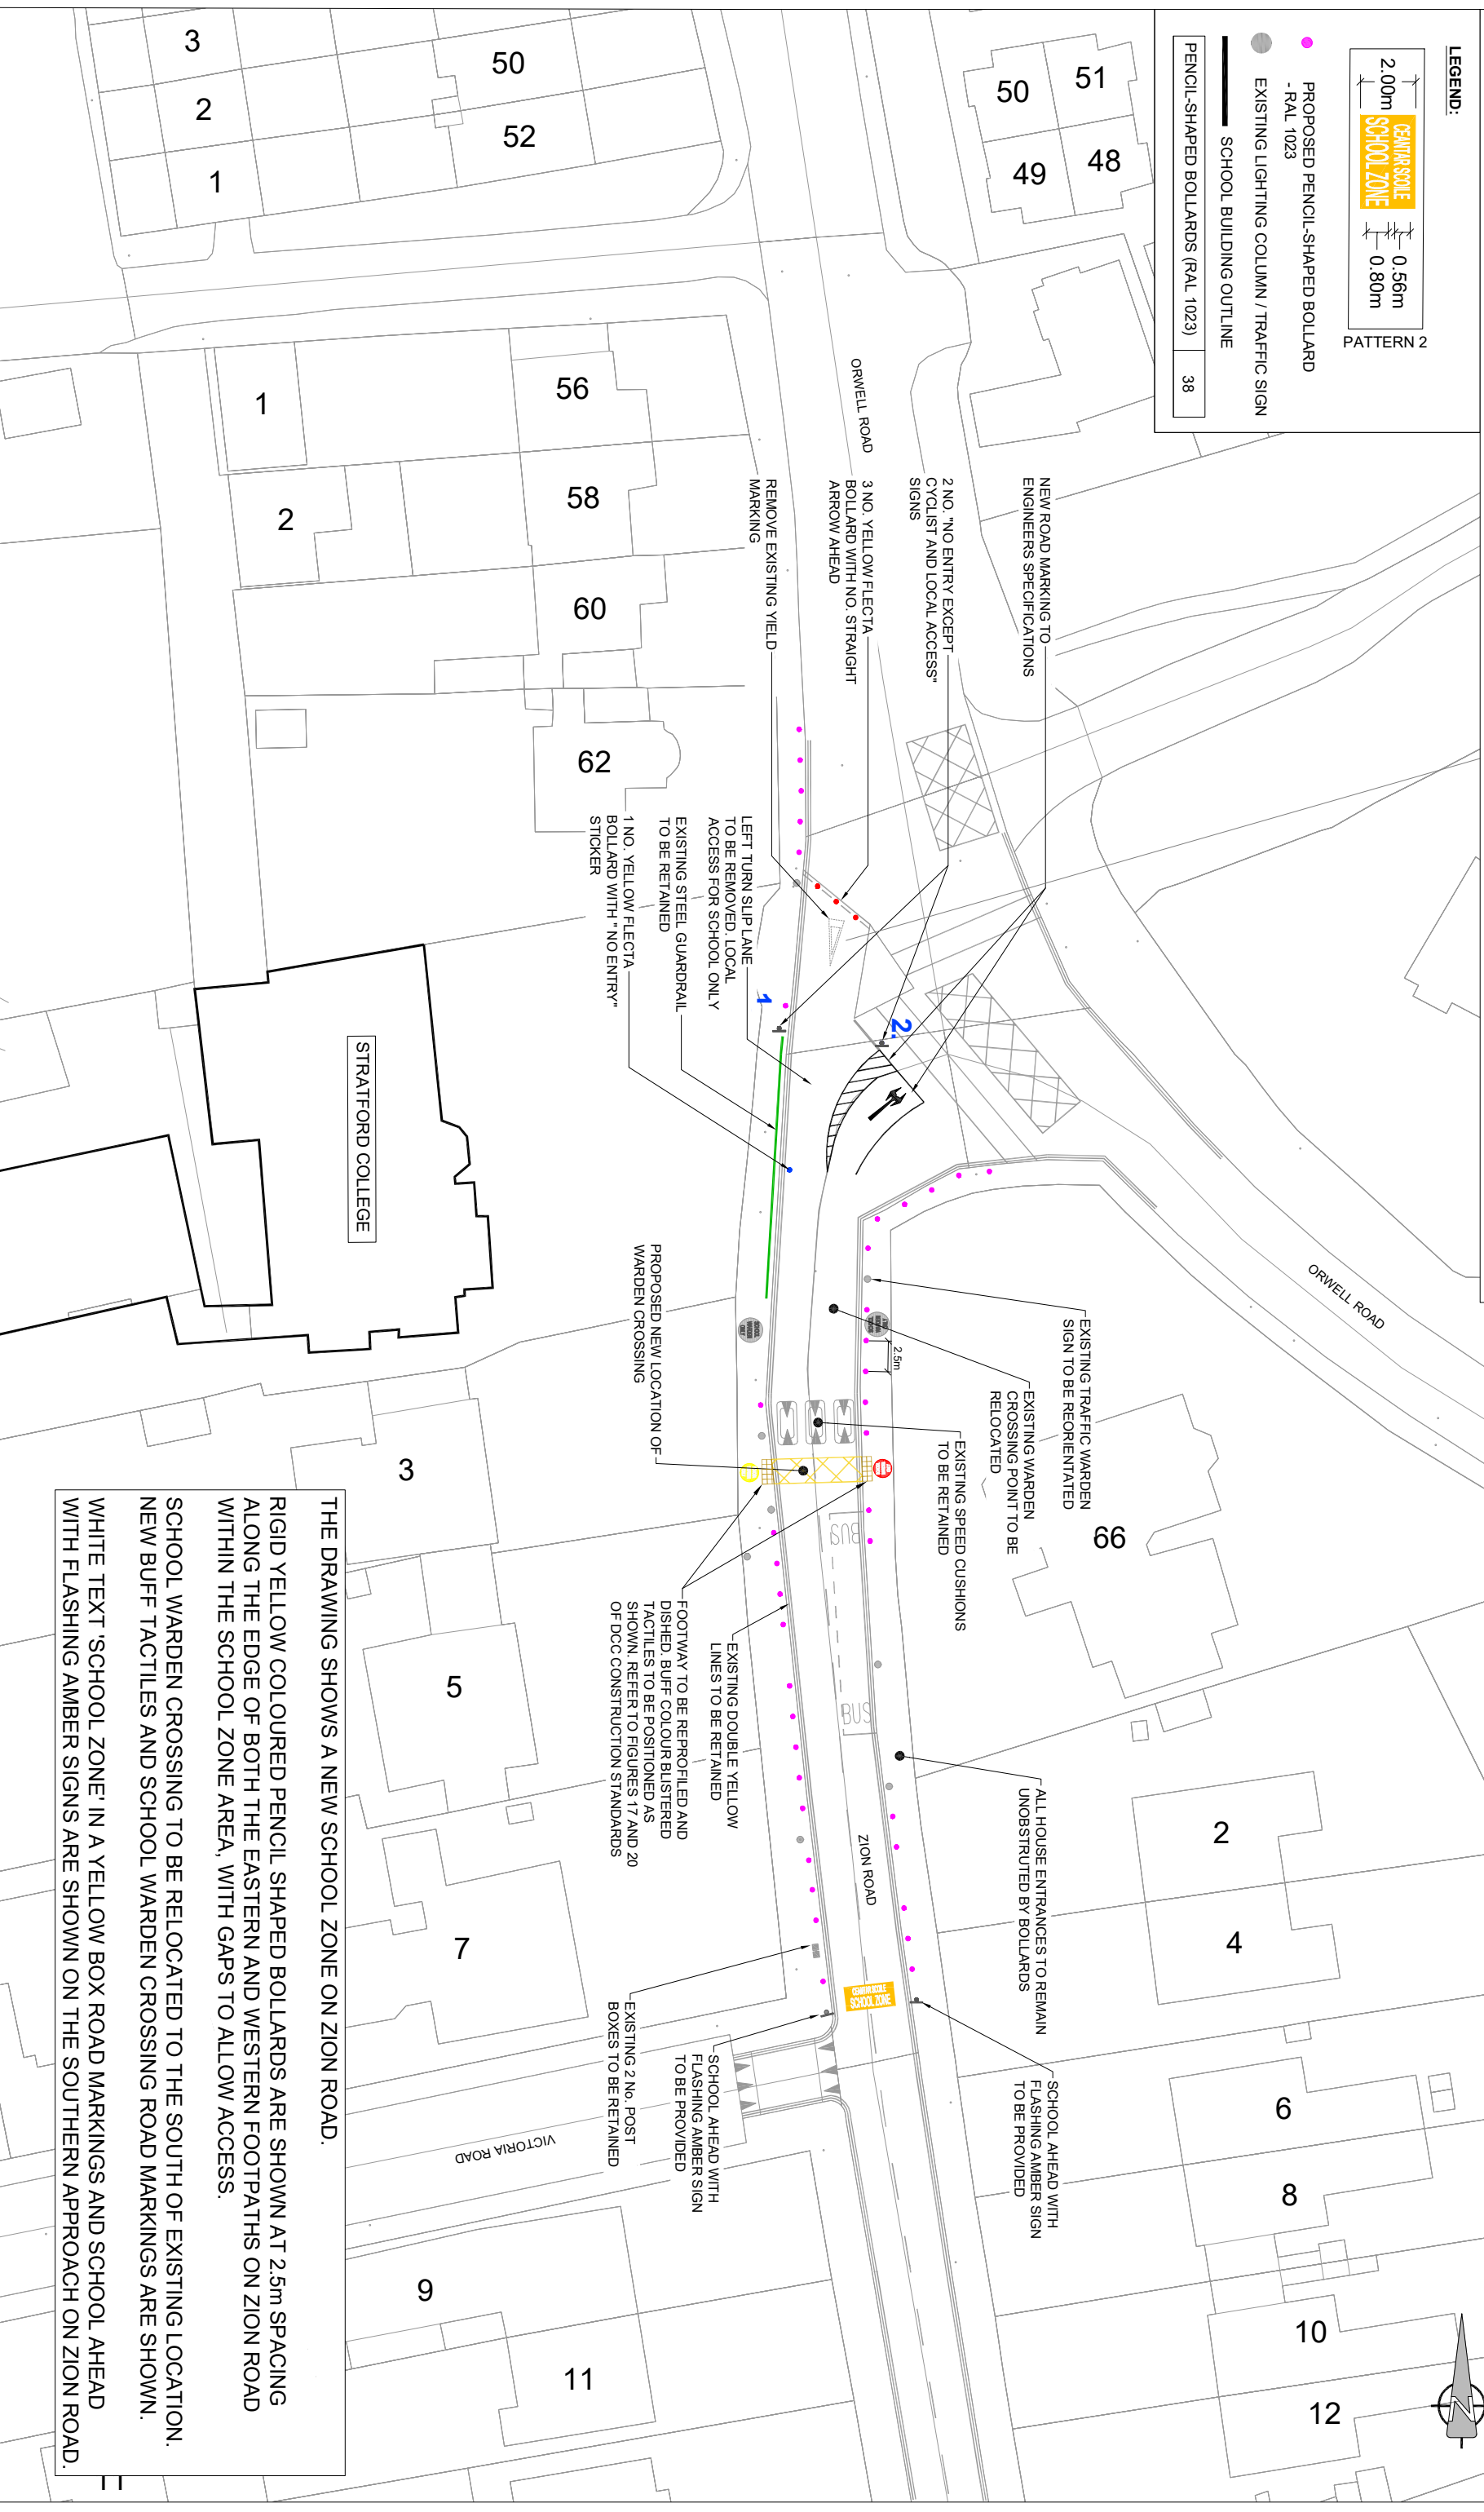

**THE DRAWING SHOWS A NEW SCHOOL ZONE ON ZION ROAD.**

**RIGID YELLOW COLOURED PENCIL SHAPED BOLLARDS ARE SHOWN AT 2.5m SPACING ALONG THE EDGE OF BOTH THE EASTERN AND WESTERN FOOTPATHS ON ZION ROAD WITHIN THE SCHOOL ZONE AREA, WITH GAPS TO ALLOW ACCESS.**

**SCHOOL WARDEN CROSSING TO BE RELOCATED TO THE SOUTH OF EXISTING LOCATION. NEW BUFF TACTILES AND SCHOOL WARDEN CROSSING ROAD MARKINGS ARE SHOWN.**

**WHITE TEXT SCHOOL ZONE IN A YELLOW BOX ROAD MARKINGS AND SCHOOL AHEAD WITH FLASHING AMBER SIGNS ARE SHOWN ON THE SOUTHERN APPROACH ON ZION ROAD.**

**NTA**  
Udarda Nástíana Iompair  
National Transport Authority

Cambridge Corinn  
Bhailé Atha Cliath  
Dublin City Council

---

**DUBLIN CITY COUNCIL**

Comhairle Chathair Bhaile Átha Cliath  
Environment & Transportation Dept.  
City Offices  
Wood Quay, Dublin 8

---

**NOTES:**

- ALL EXISTING ROAD MARKINGS AND FEATURES SHOWN IN GREY ARE TO BE RETAINED, UNLESS OTHERWISE STATED.
- DESIGN IS BASED ON AVAILABLE ORDNANCE SURVEY MAPPING. EXISTING FEATURES SUCH AS BUILDINGS, TRAFFIC ISLANDS, ROAD MARKINGS ETC., WERE ESTABLISHED BY THE DESIGNERS BY USE OF AERIAL PHOTOGRAPHY DATA.
- ALL ACCESSES TO BE KEPT UNOBSTRUCTED.
- REVIEW OF EXISTING SERVICES LOCATION & DEPTH HAS NOT BEEN UNDERTAKEN.

---

**DRAFT**

No.	Revision	Date	By	App'd	Stage
2	NEW DESIGN LAYOUT	12/09/2023	JT	GR	BOB
1	PHASE 1 & 2 COMBINED	02/06/2023	ROS	ZC	EDM
0	INITIAL DESIGN	13/01/2023	ROS	ZC	EDM

---

**Project Title:** DCC SAFE ROUTES TO SCHOOL - STRATFORD COLLEGE & STRATFORD NATIONAL SCHOOL - ZION ROAD, NANTASKIN, DUBLIN 8

**Scale:** 1:250 @ A3

**Date:** 13/01/2023

**Sheet:** 1 OF 1

**Drawing No.:** 0061575-KA-SDC-SR-01/01.1

**Revision:** 2

**ORDNANCE SURVEY/IRELAND LICENCE No. AR 0046220 © ORDNANCE SURVEY/IRELAND GOVERNMENT OF IRELAND**