


PROJECT DEVELOPMENT PLAN LAYOUT  
SCALE 1:400

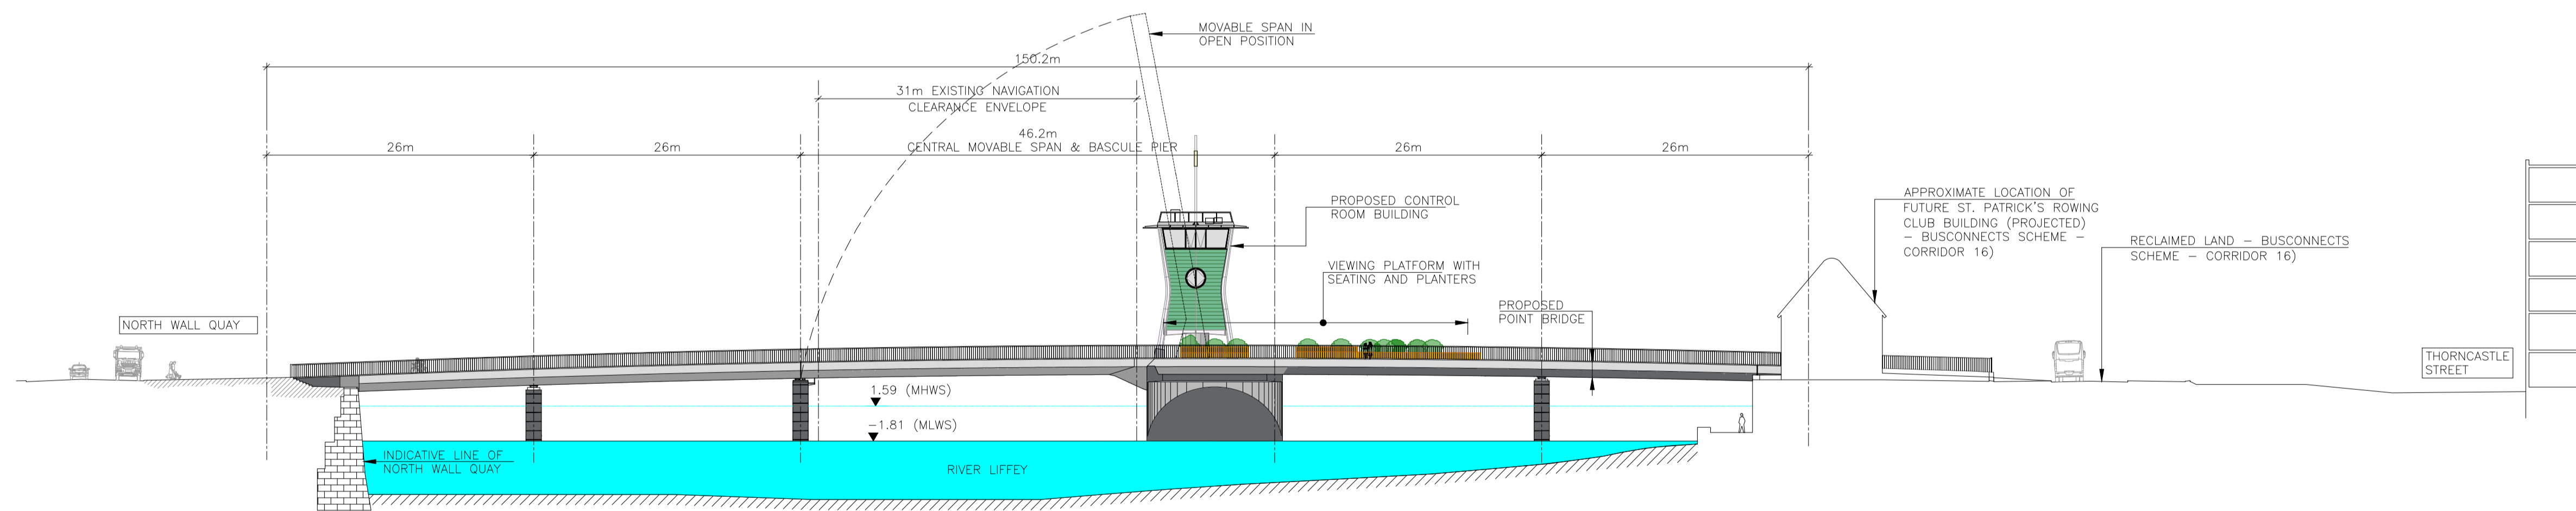

POINT BRIDGE ELEVATION (WEST SIDE)  
SCALE 1:400

LEGEND:  
MLWS: MEAN LOW WATER SPRINGS TIDE  
MHWS: MEAN HIGH WATER SPRINGS TIDE

Client:



No.	Revision	Date	By	Chkd	App'd
P03	ISSUED FOR PUBLIC CONSULTATION	27/05/2024	CS	YB	CS



ARENA HOUSE  
ARENA ROAD  
SANDYFORD  
DUBLIN 18  
IRELAND  
t+353 (0) 1 294 0800  
www.rod.ie

Drawn	Designed	Checked	Approved	Suitability Code - Description
CS/PE	MD/CB	CS/YB	CS	S2 - Information/Planning

Project Stage	STATUTORY PROCESS
Project Title	POINT BRIDGE AND TOM CLARKE BRIDGE WIDENING PROJECT
Drawing Title	GENERAL ARRANGEMENT LAYOUT PLAN & ELEVATION
Drawing Number	PTCB - ROD - ENV - AE - DR - EN - 401001
Scale (A1)	AS SHOWN
Date	MAY 2024
Job No.	21.124
Rev.	P03