


LEGEND:


MLWS: MEAN LOW WATER SPRINGS TIDE
 MHWS: MEAN HIGH WATER SPRINGS TIDE

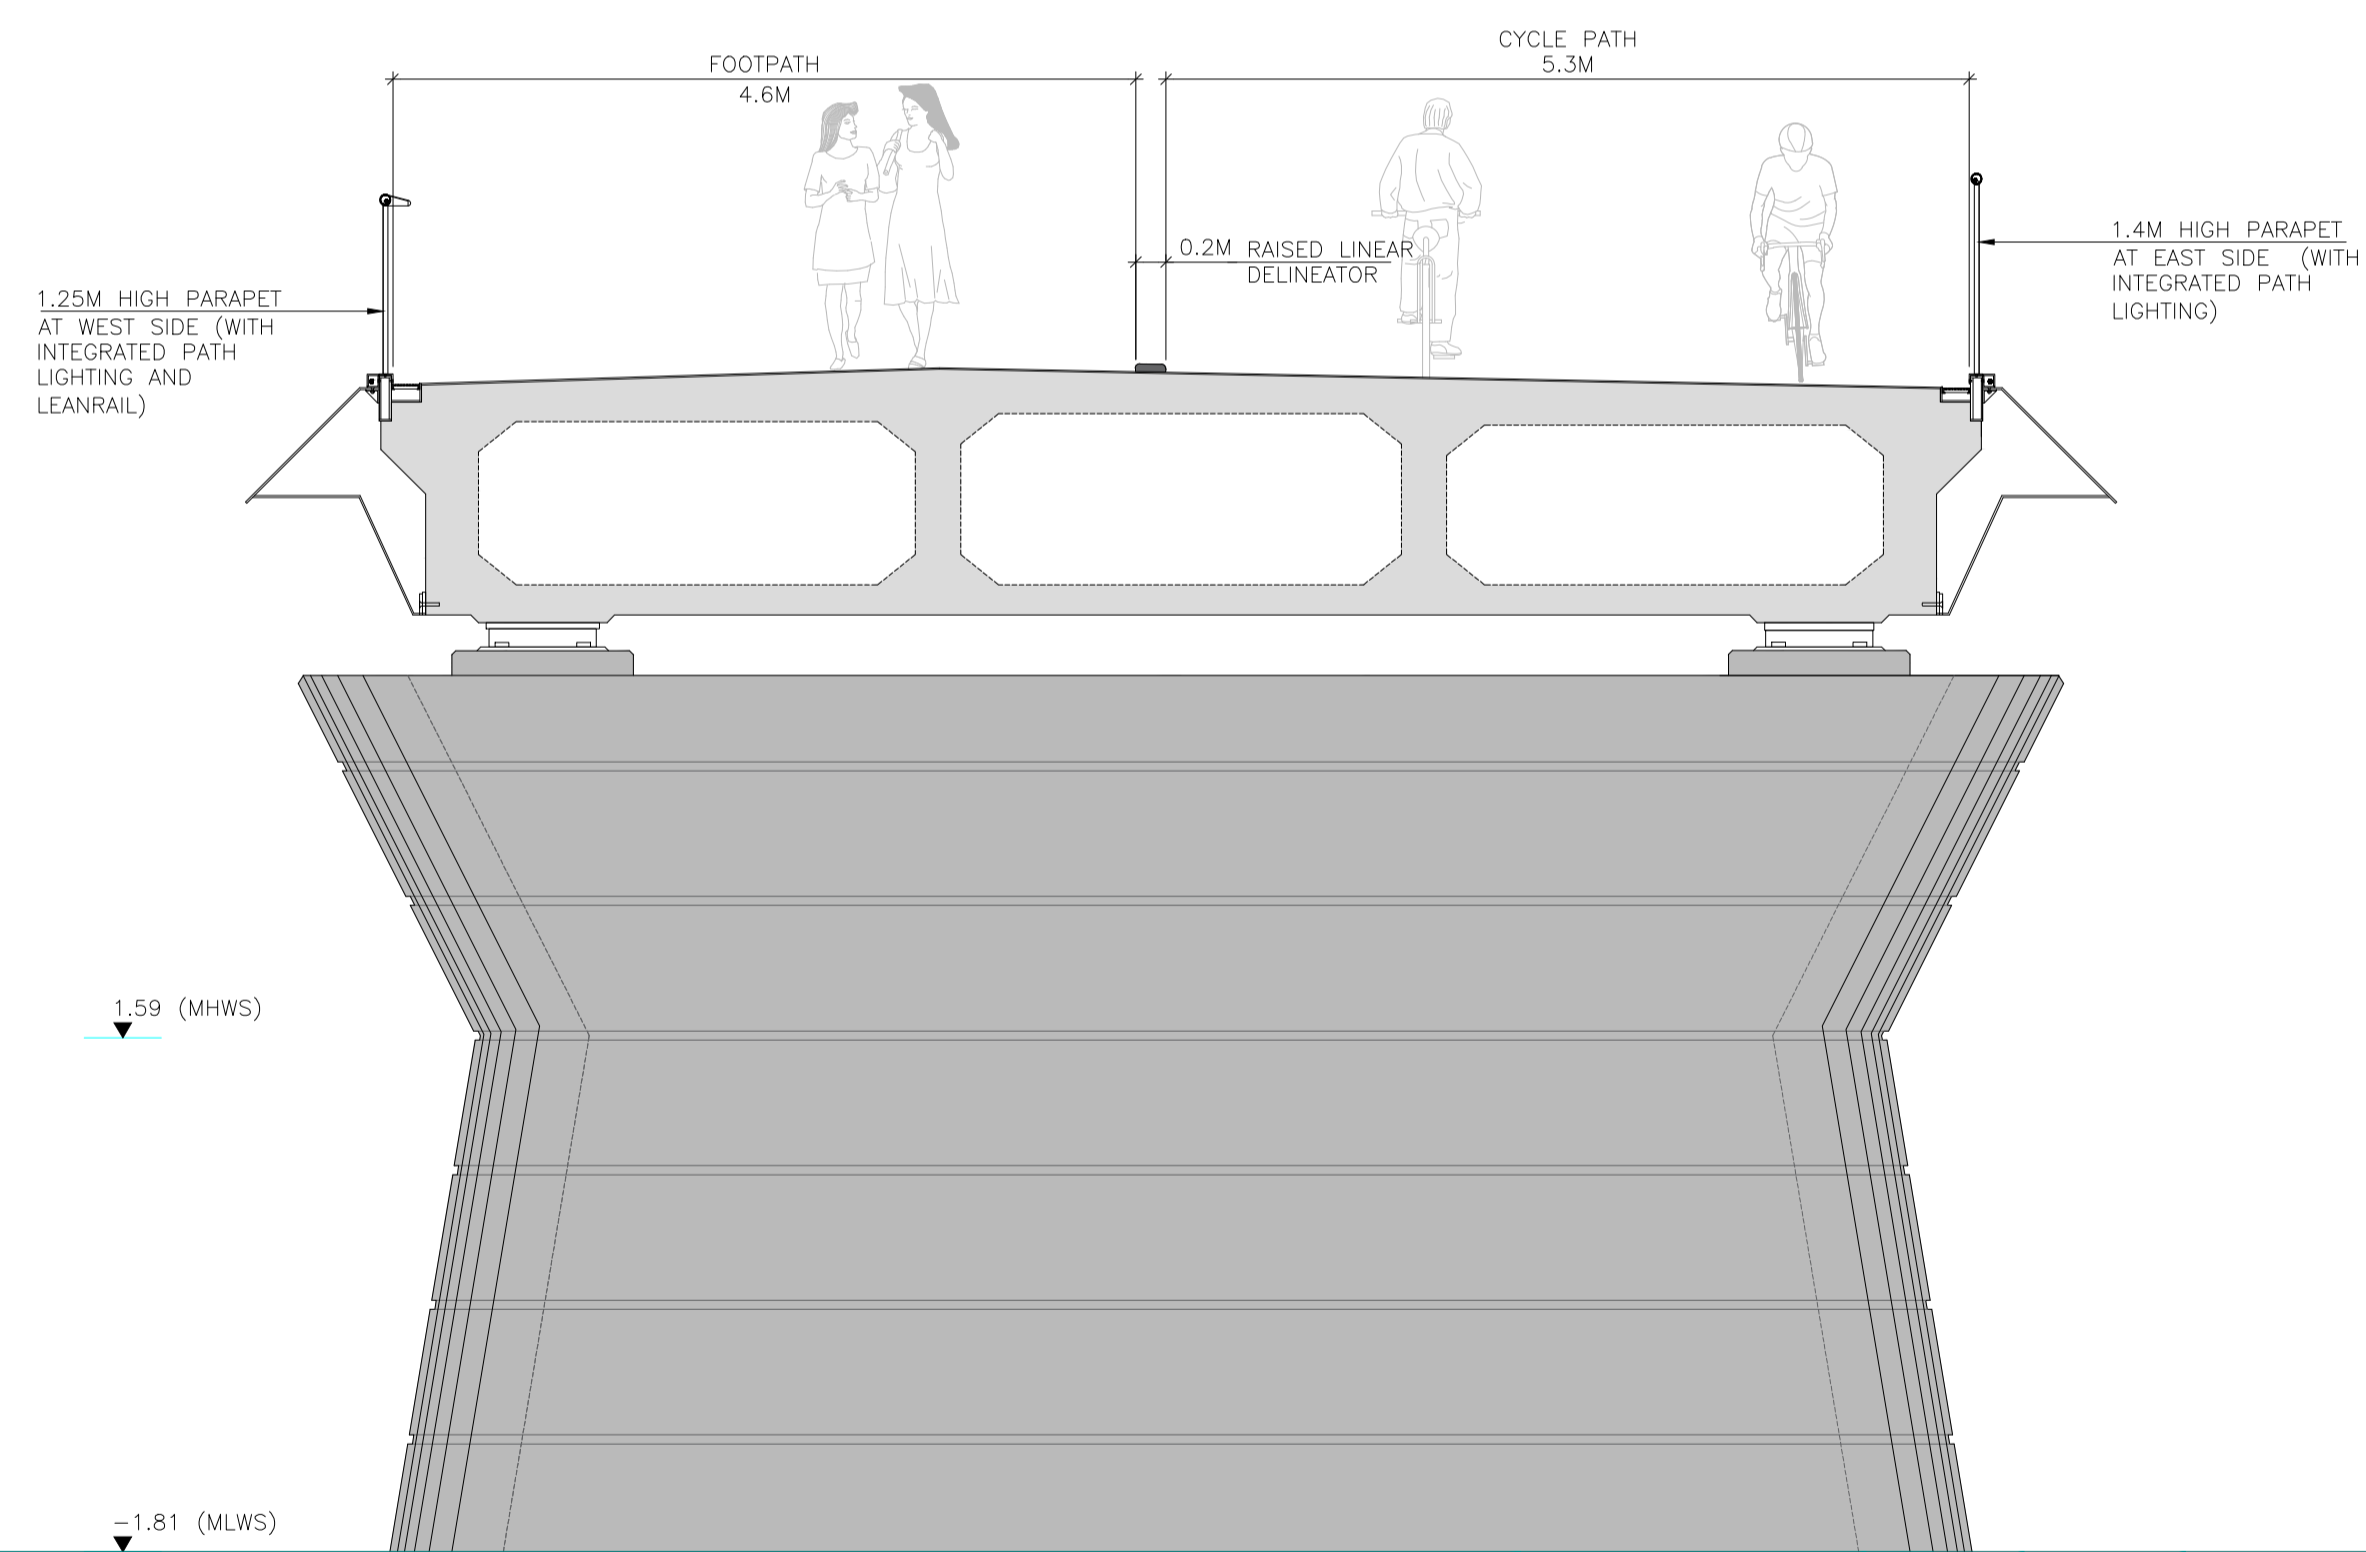

POINT BRIDGE

TYPICAL SOUTHERN FIXED DECK CROSS SECTION WITH ELEVATION ON INTERMEDIATE PIERS (LOOKING NORTH) – SECTION A

SCALE 1:50

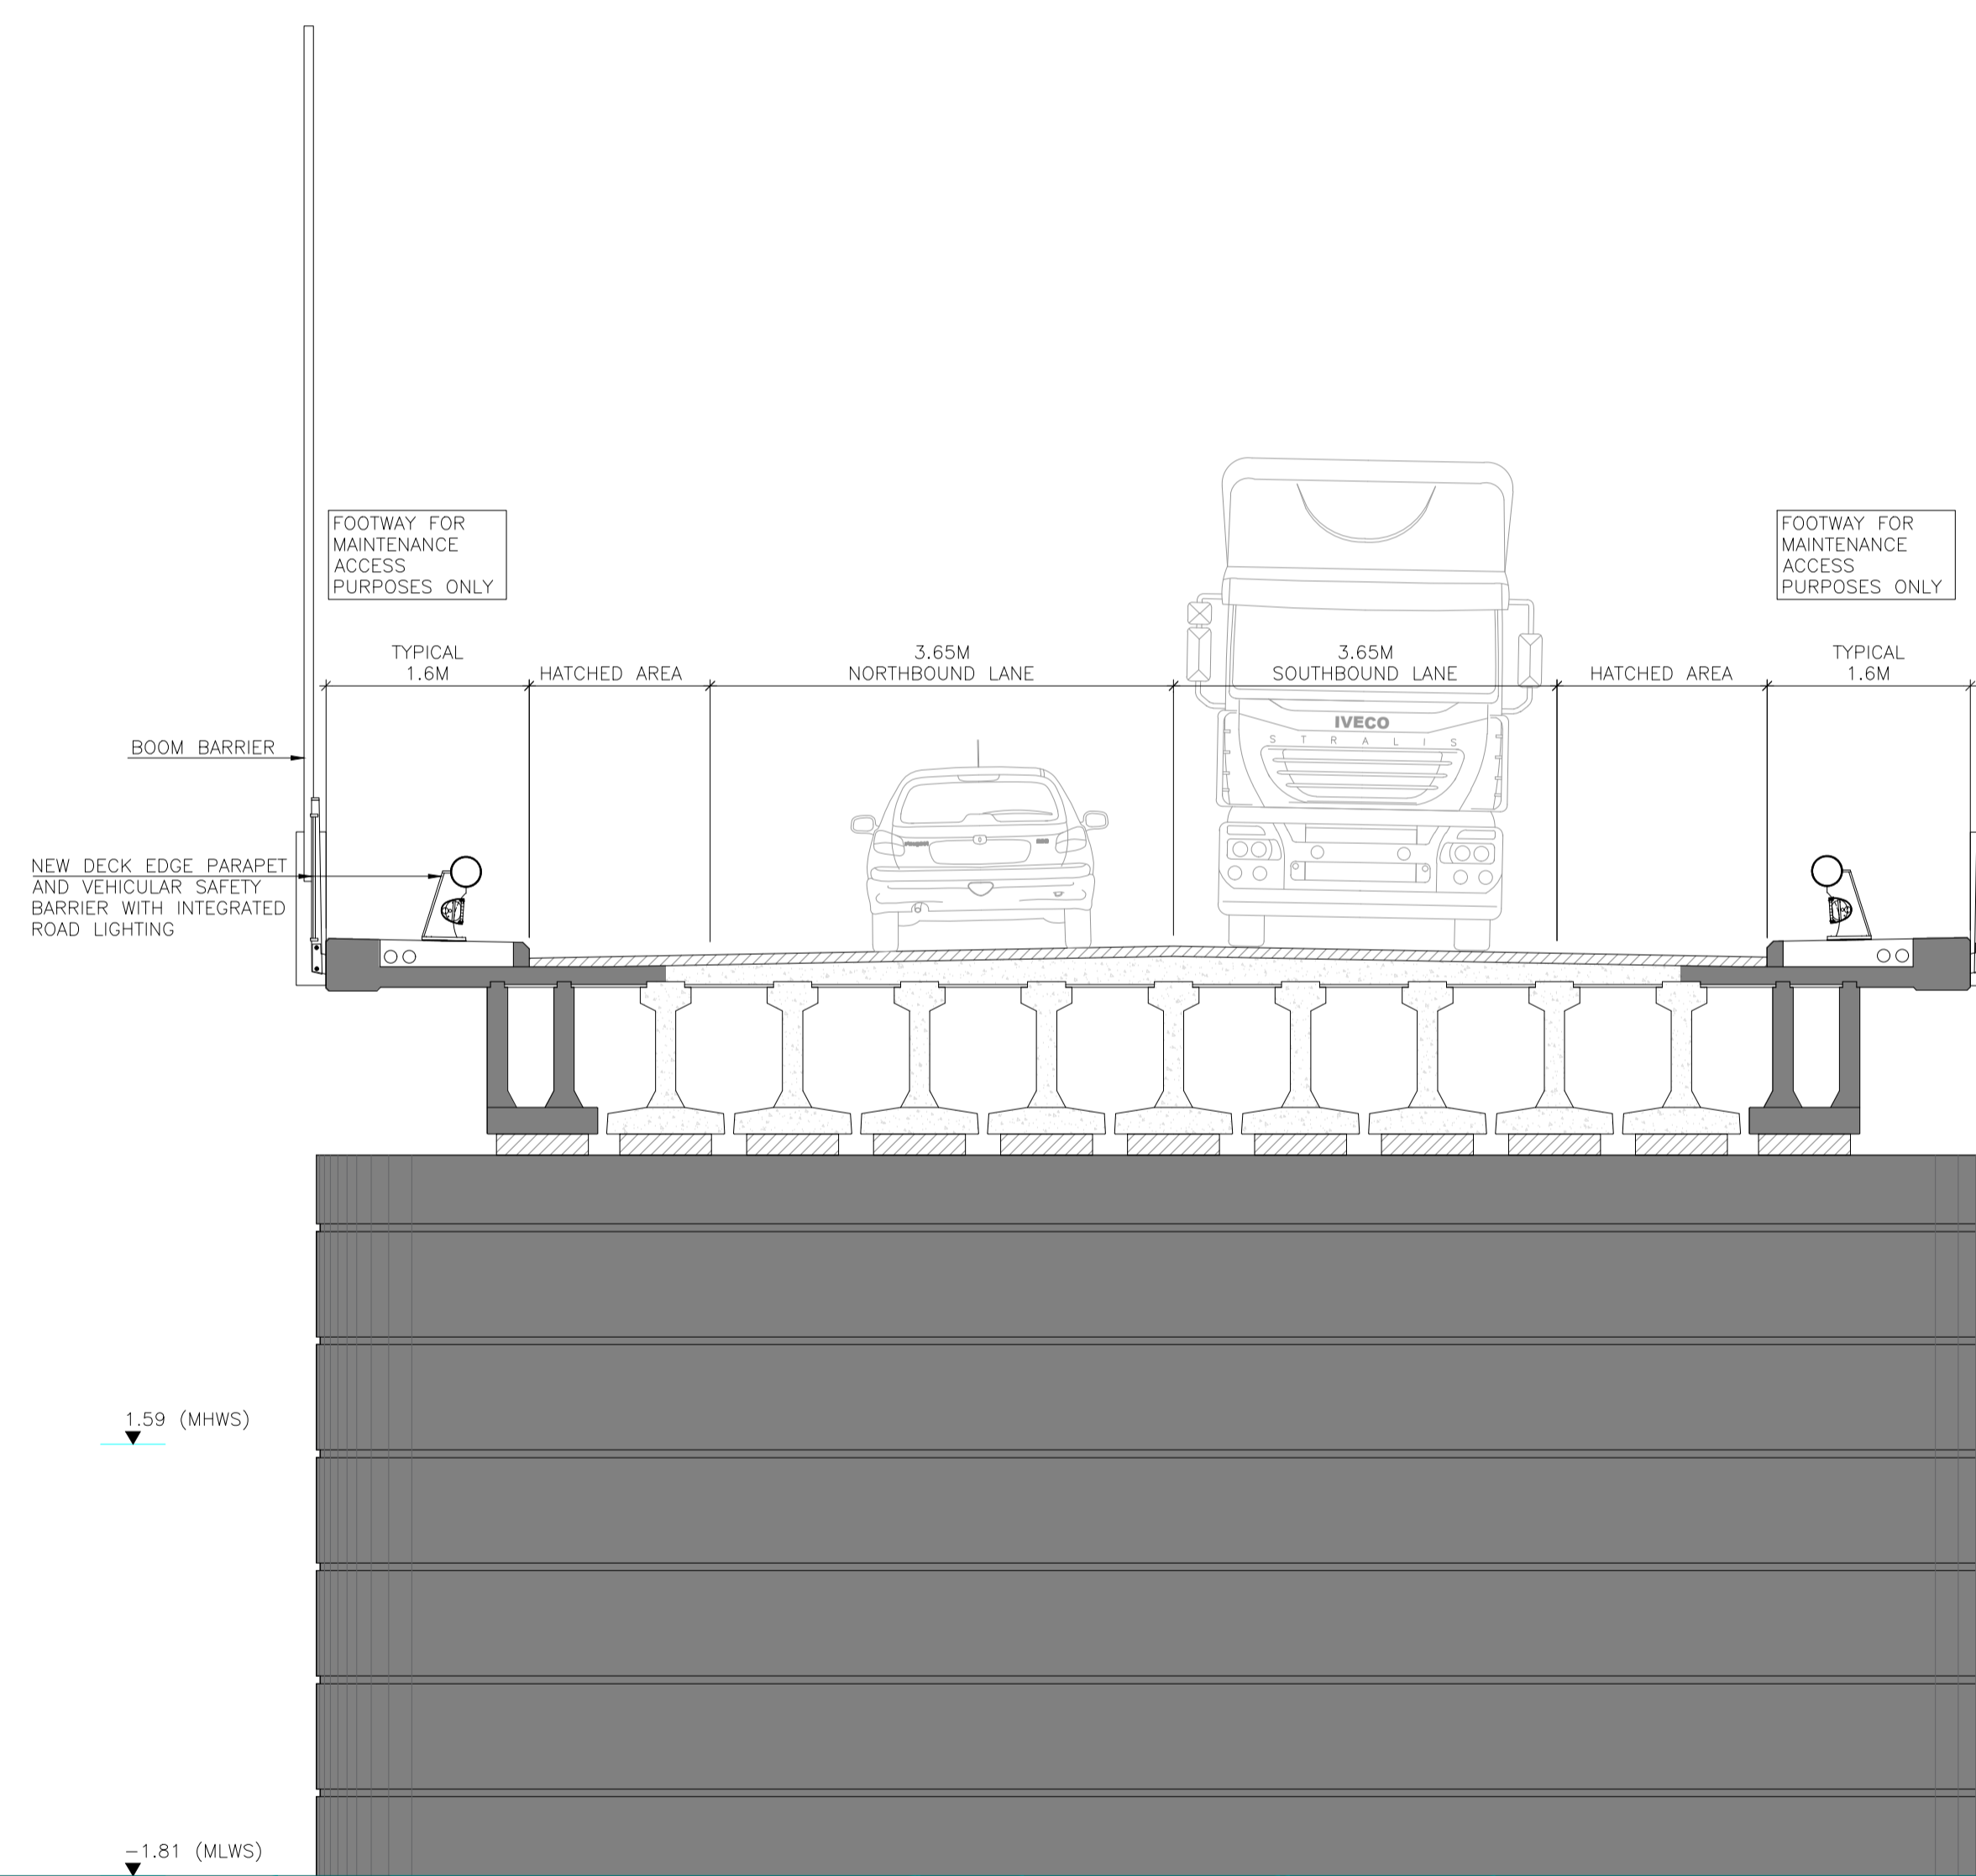

TOM CLARKE BRIDGE

Client:



| No. | Revision | Date | By | Chkd | App'd |
|-----|--------------------------------|------------|----|------|-------|
| P03 | ISSUED FOR PUBLIC CONSULTATION | 27/05/2024 | CS | YB | CS |



ARENA HOUSE
 ARENA ROAD
 SANDYFORD
 DUBLIN 18
 IRELAND
 t+353 (0) 1 294 0800
 www.rod.ie

| Drawn | Designed | Checked | Approved | Suitability Code - Description |
|-------|----------|---------|----------|--------------------------------|
| CS/PE | MD/CB | CS/YB | CS | S2 - Information/Planning |

| Project Stage | STATUTORY PROCESS | | | | |
|----------------|---|------------|----------|----------|----------------------|
| Project Title | POINT BRIDGE AND TOM CLARKE BRIDGE WIDENING PROJECT | | | | |
| Drawing Title | GENERAL ARRANGEMENT LAYOUT CROSS SECTIONS SHEET 1 | | | | |
| Drawing Number | Project | Originator | Volume | Location | Type Role Number |
| | PTCB | ROD | ENV | AE | - DR - EN - 401006 |
| Scale (A1) | AS SHOWN | Date: | MAY 2024 | Job No: | 21.124 |
| | | | | Rev: | P03 |