


Material Type Legend

- 1. SELECTED BRICKWORK
- 2. PRECAST CONCRETE COPING
- 3. STANDING SEAM METAL ROOF
- 4. PAINTED STEEL RAILING DECK
- 5. SELECTED BRICKWORK SOLDIER COURSE
- 6. PRE-CAST CONCRETE ELEMENT
- 7. PRE-CAST CONCRETE BALCONY
- 8. PAINTED STEEL RAILING
- 9. GREEN ROOF
- 10. SELECTED METAL WINDOW SECTION
- 11. FULL HEIGHT PAINTED STEEL GUARDING
- 12. PAINTED/GALVANISED STEEL FENCE
- 13. FULL HEIGHT PAINTED STEEL SCREEN
- 14. RENDER

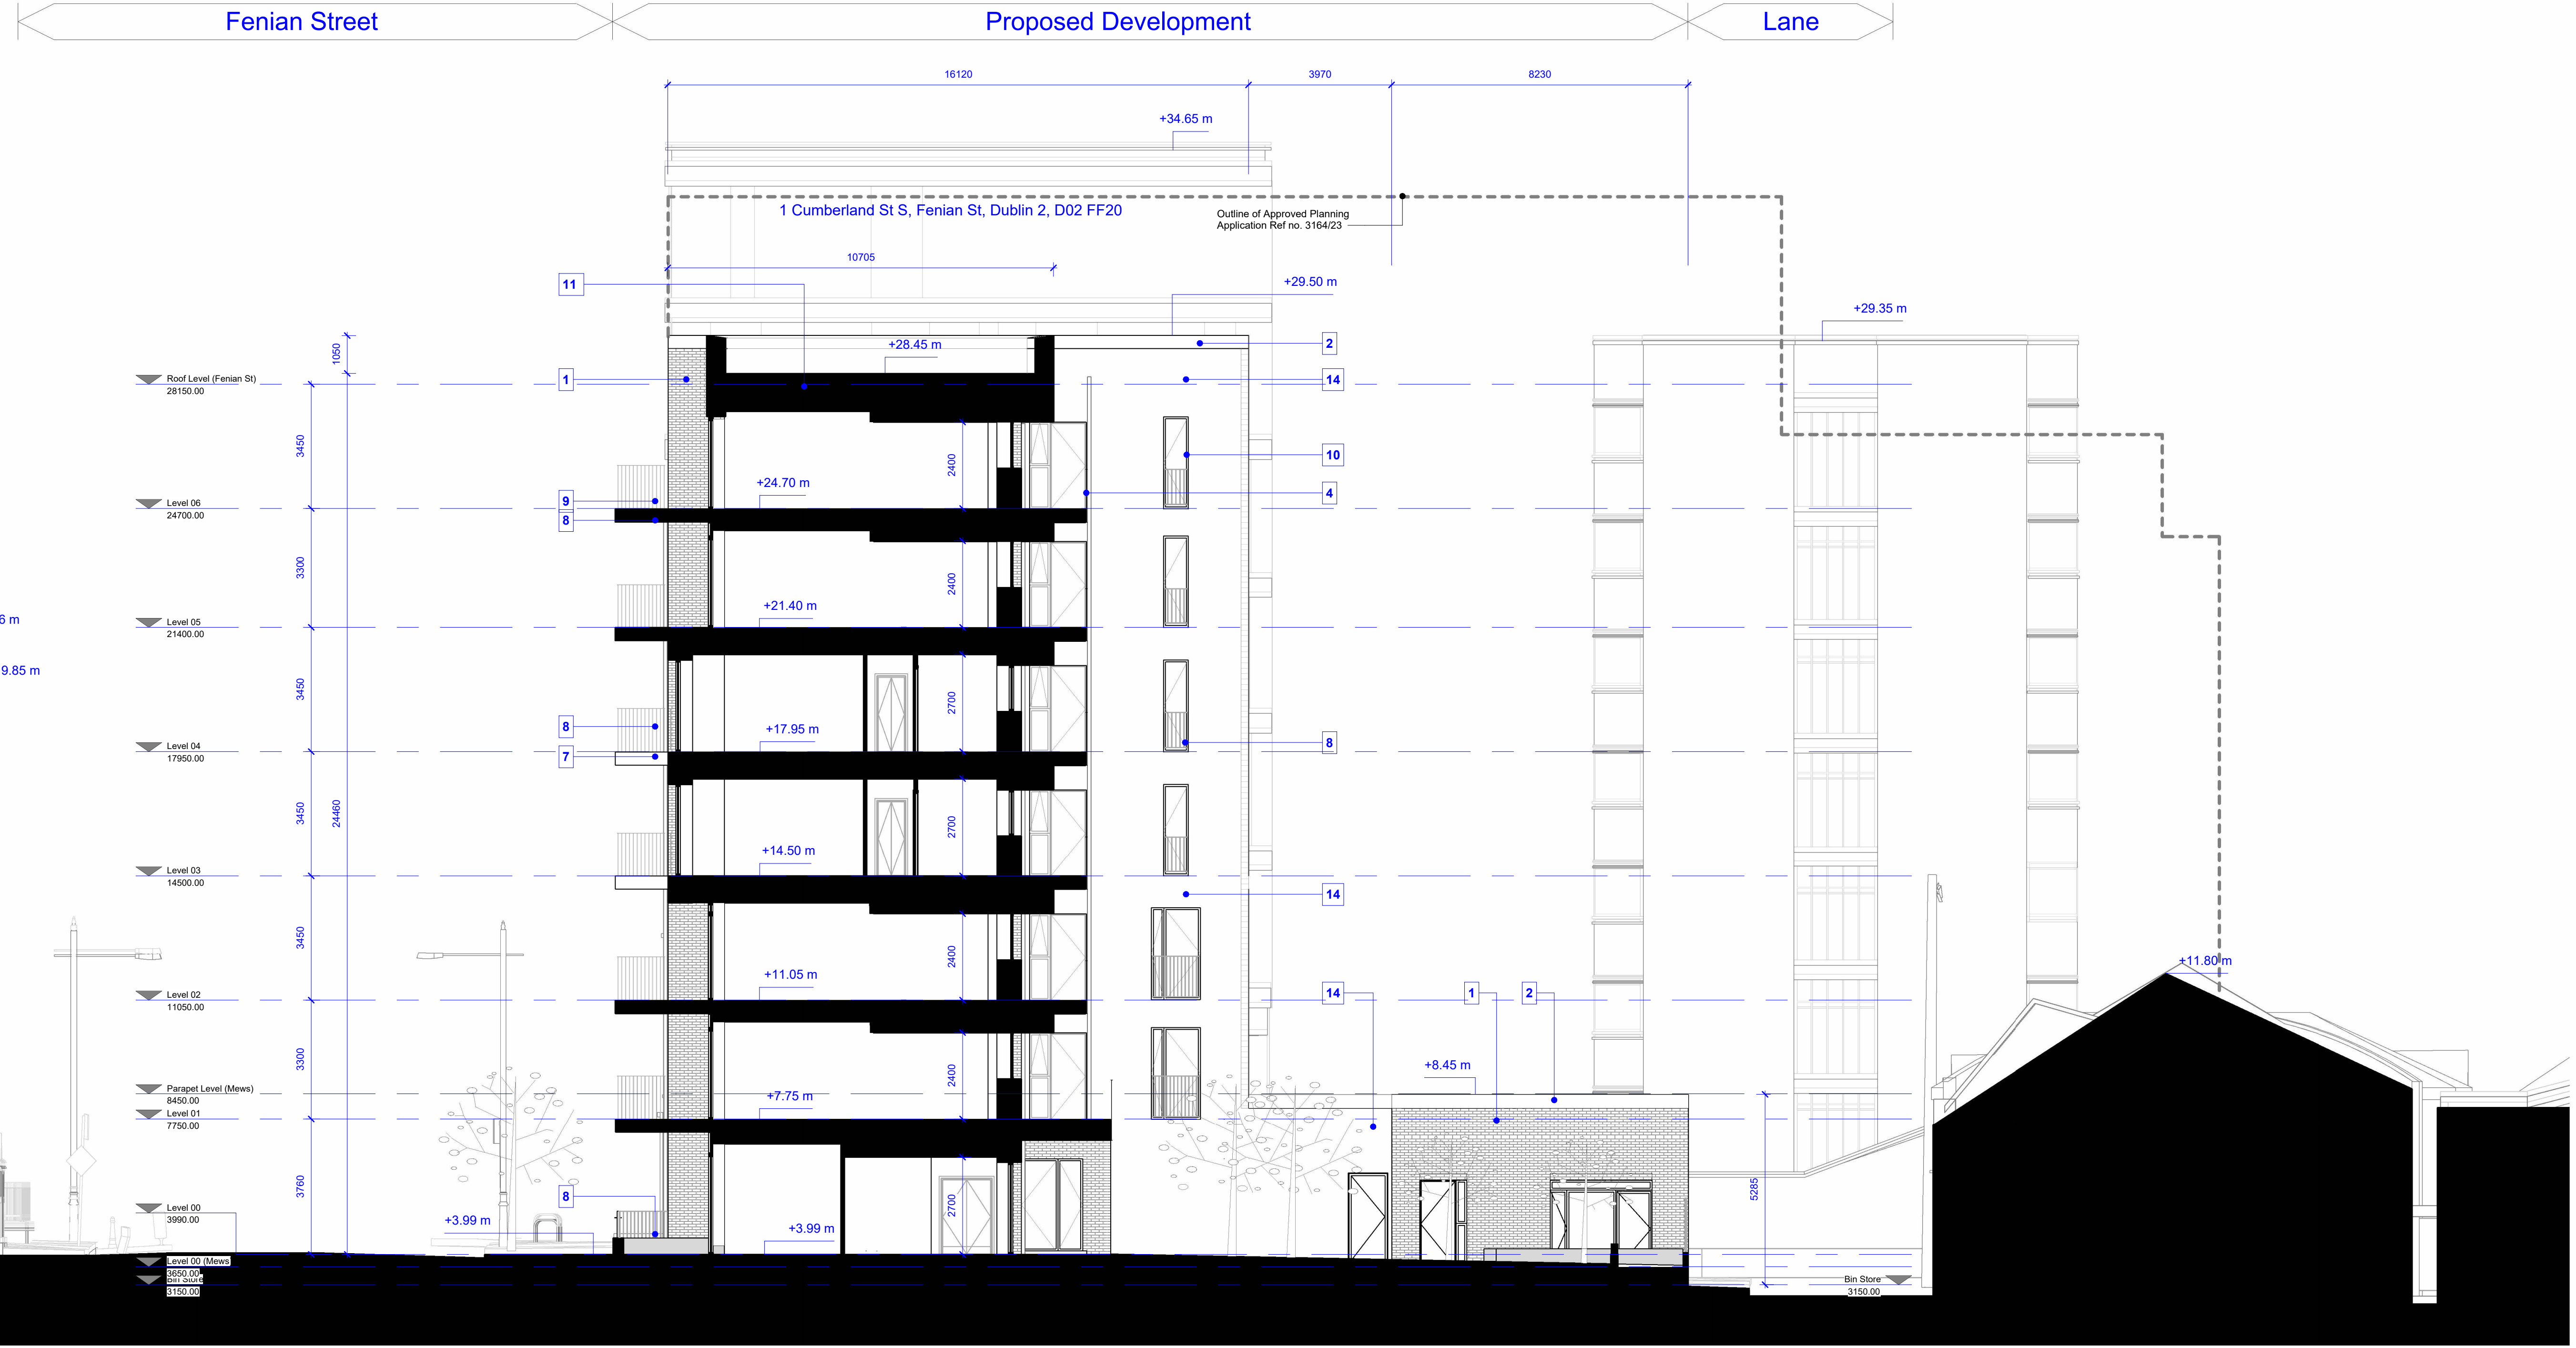

1 Section B-B
1 : 100

<p>KEY:</p>	<table border="1" style="width: 100%; border-collapse: collapse;"> <thead> <tr> <th>REV</th> <th>DATE</th> <th>DESCRIPTION</th> <th>DRG</th> </tr> </thead> <tbody> <tr> <td>DCC</td> <td>10.09.24</td> <td>Part B Issue</td> <td>CMCC</td> </tr> <tr> <td> </td> <td> </td> <td> </td> <td> </td> </tr> </tbody> </table>	REV	DATE	DESCRIPTION	DRG	DCC	10.09.24	Part B Issue	CMCC													<p>USE FIGURED DIMENSIONS ONLY DO NOT SCALE OFF DRAWINGS CHECK ALL DIMENSIONS ON SITE COPYRIGHT © O'DONNELL + TUOMEY ARCHITECTS</p>	<p>NOTES:</p>	<p>O'Donnell+Tuomey</p> <p>20A Camden Row, Dublin 6, Ireland telephone +353 1 475 2500 email info@odonnell-tuomey.ie</p>	<p>PROJECT: A174 St Andrews Court</p> <p>PROJECT STATUS: Stage (ii)</p> <p>SCALE: 1 : 100 @A1</p>	<p>ISSUE DATE: 10.09.2024</p> <p>DRAWN BY: DF/CMCC</p>	<p>DRAWING TITLE: Proposed Section BB</p> <p>DRAWING NO: SAC-ODT-XX-XX-DR-A-080301</p>	<p>SUITABILITY</p> <p>REVISION P01</p>
REV	DATE	DESCRIPTION	DRG																									
DCC	10.09.24	Part B Issue	CMCC																									