
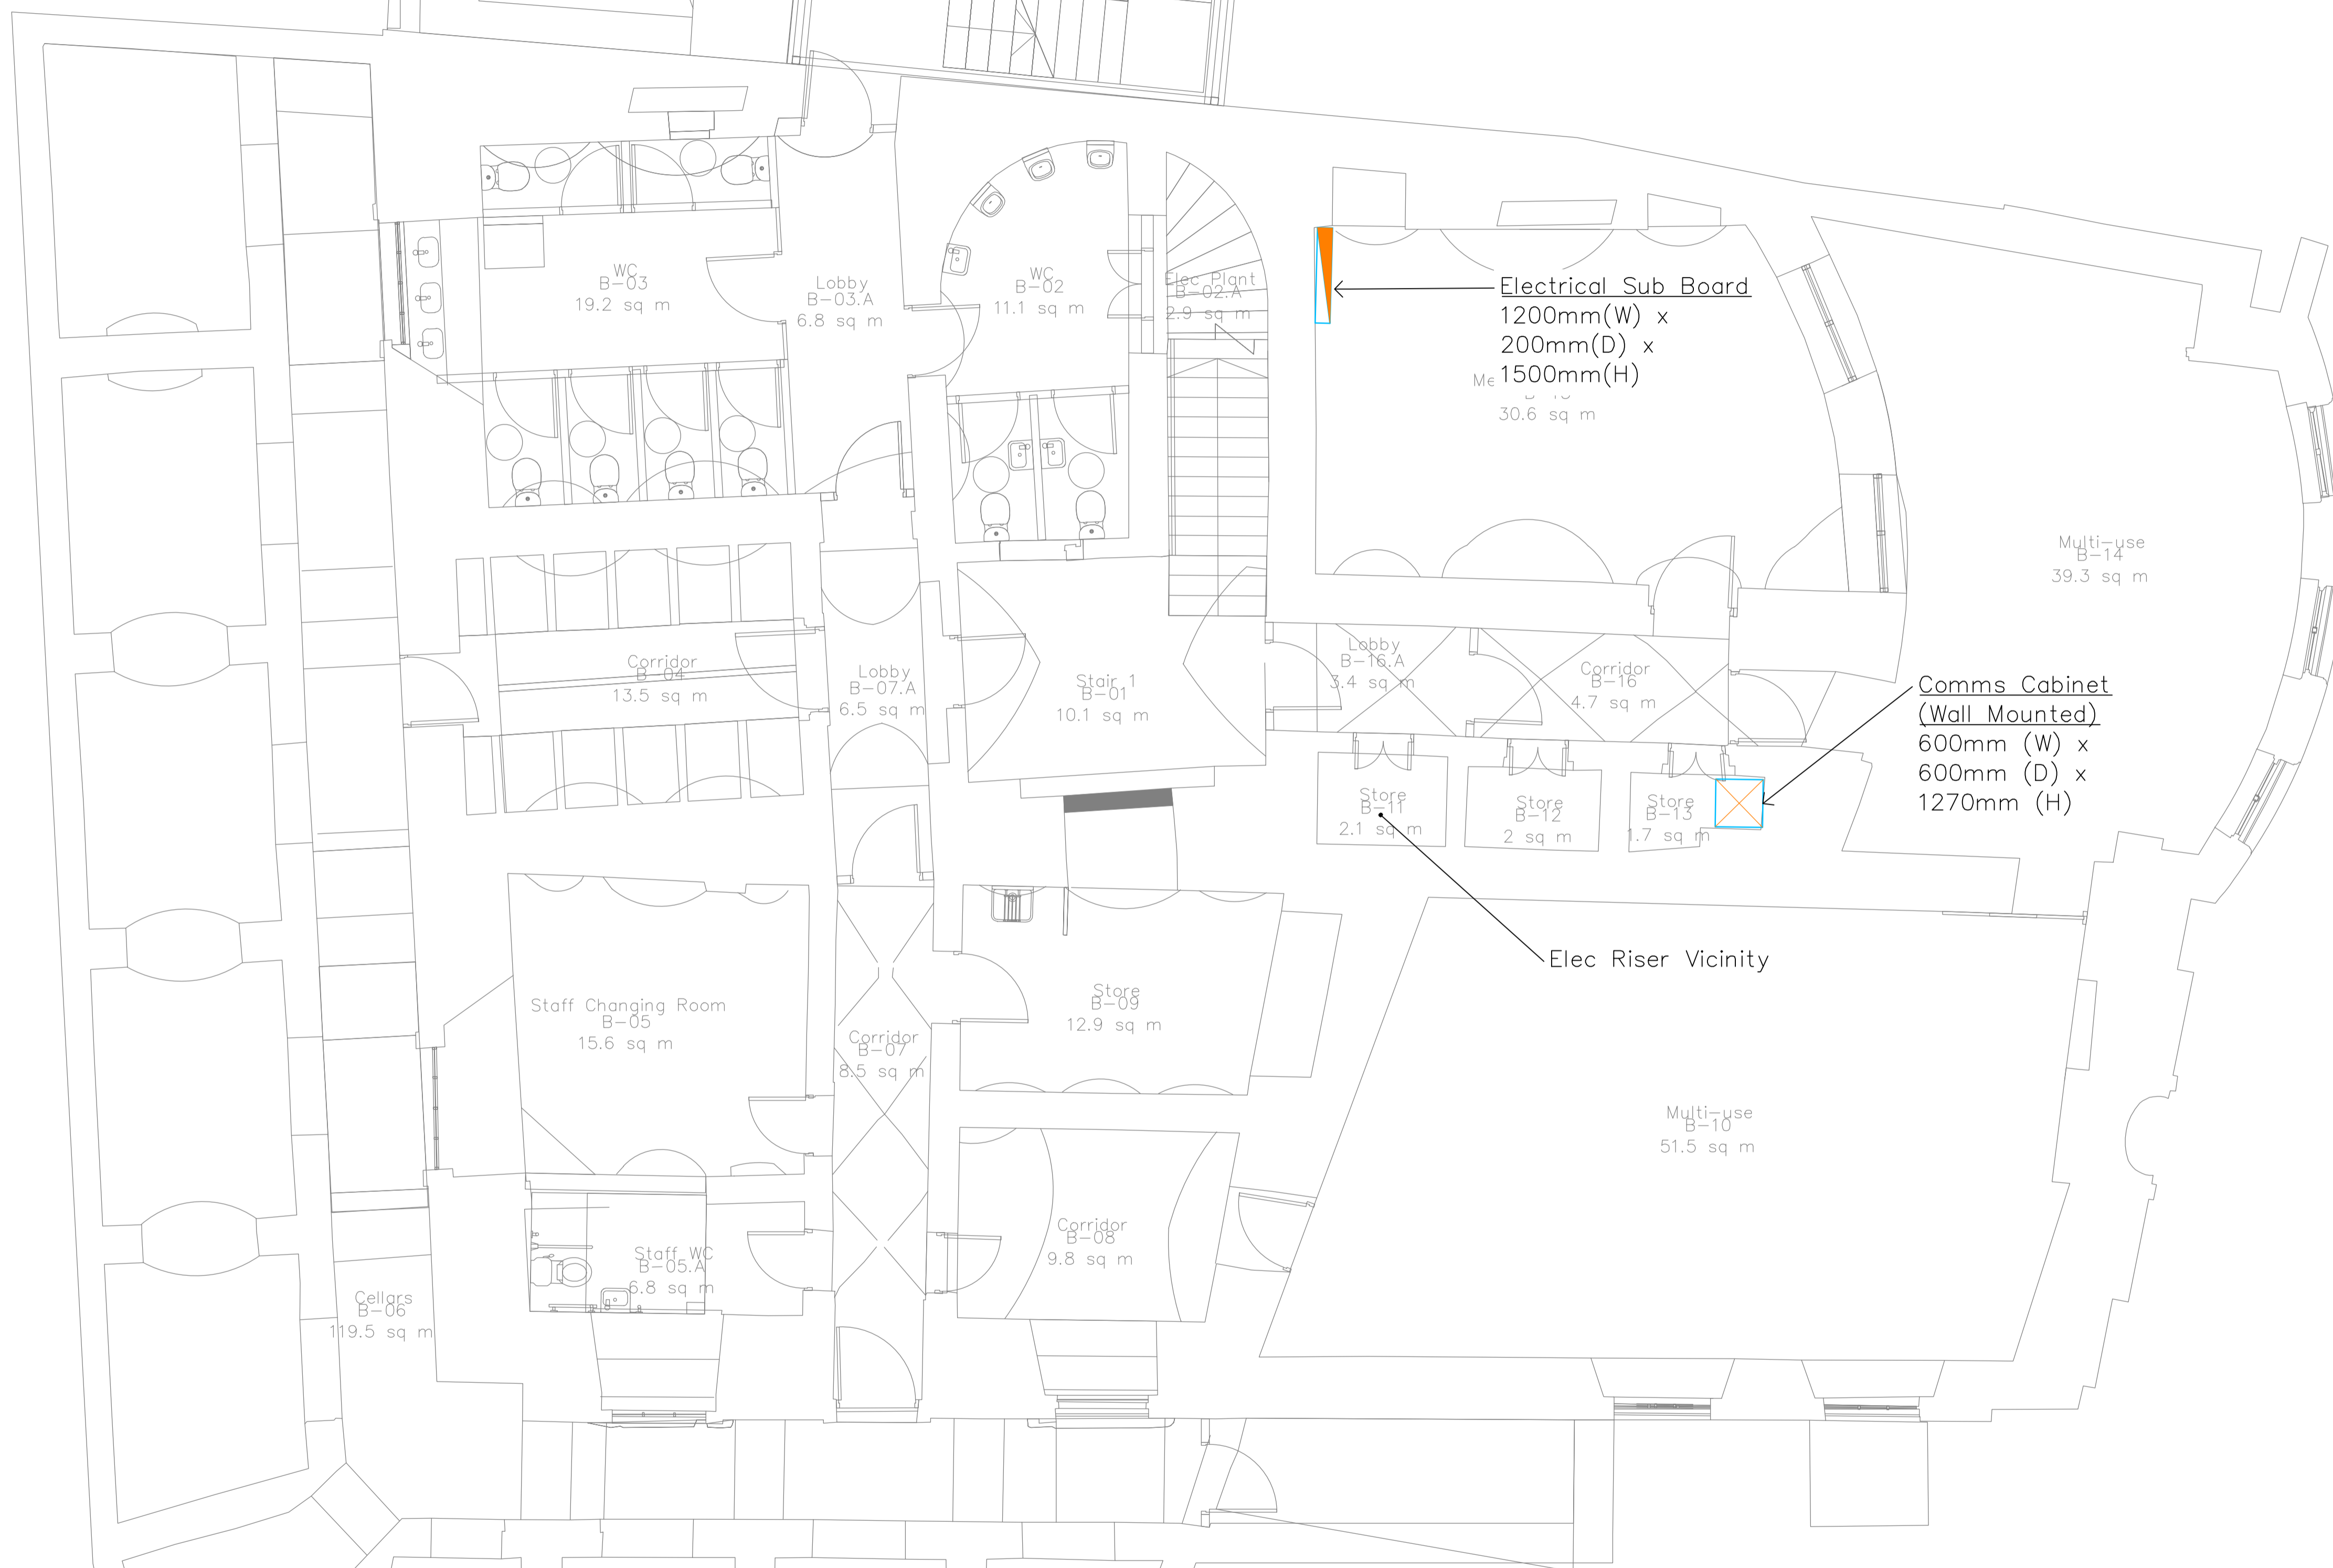
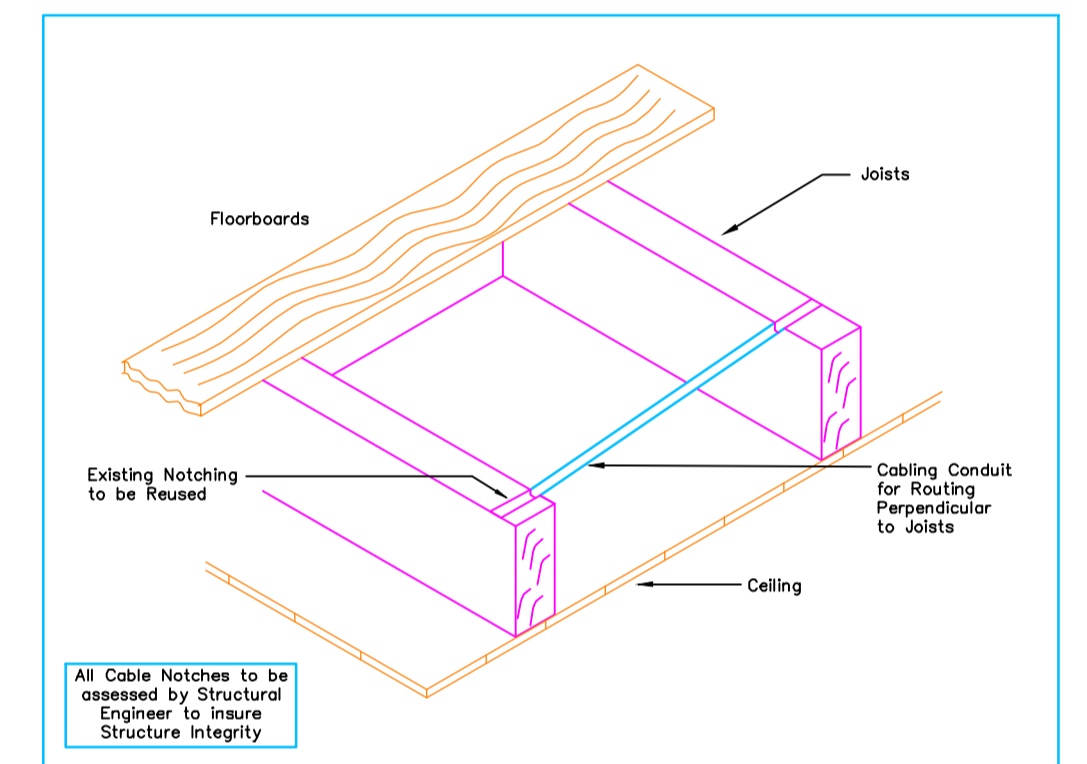



Lift Shaft
 1490mm(W) x 1655mm(D)
 xTBCmm(Pit) x
 1300mm (Headroom below
 lift beam)

Notes:

- Positions as shown, are indicative and subject to further review during detailed design stage.

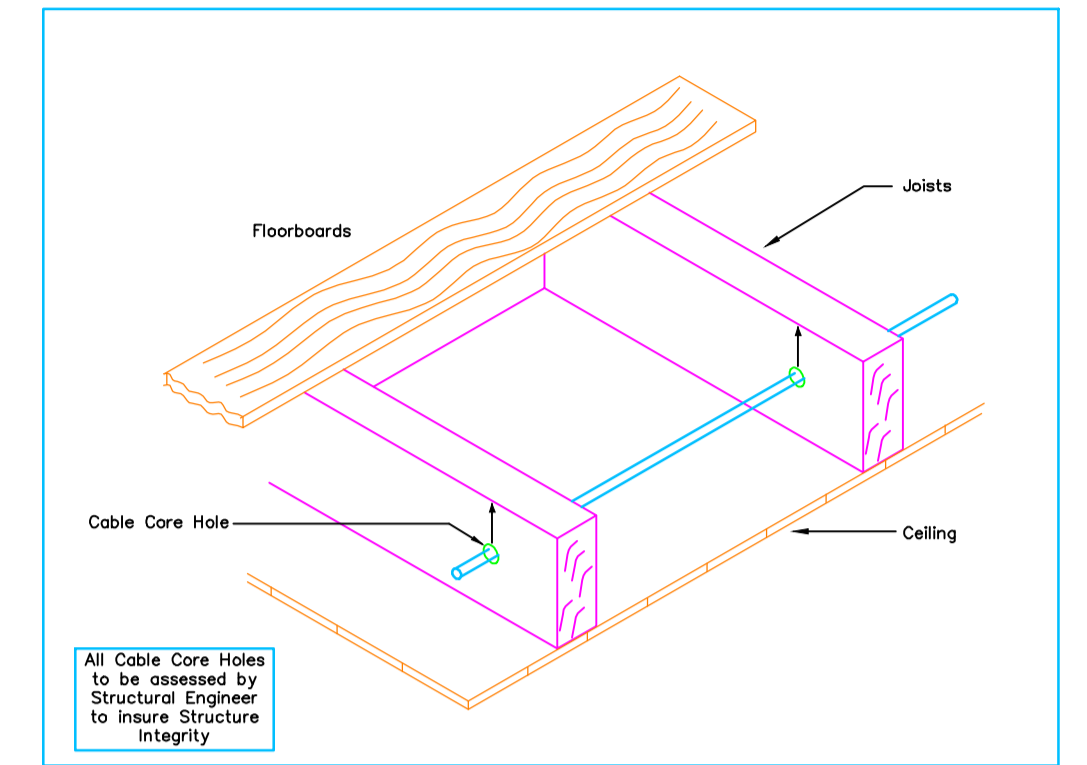

ISSUED FOR PLANNING

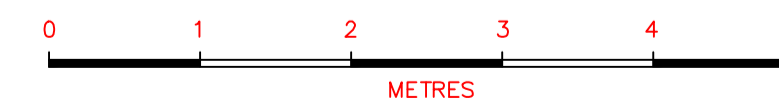

Revision Issue: P-Preliminary T-Tender CN-Construction A-Approval I-Information Date Checked Revision Issue: P-Preliminary T-Tender CN-Construction A-Approval I-Information Date Checked

Revision	Issue	Date	Checked
	Issued for Planning.	15-02-2024	PL1 C.H.

HOMAN O'BRIEN Consulting Engineers
 89 Booterstown Avenue, Blackrock, Co. Dublin.
 Telephone: 2056300, Fax: 2056301
 E-mail: info@homanobrien.ie
 Web: www.homanobrien.ie

Newcomen Bank.

Electrical Services Installation Basement Level Schedule of Plant	Howley Hayes Architects. 19 Rock Hill, Blackrock, Co. Dublin.				
Drawing Number 2036-SK-E02	Date 25-02-2021	Scale Refer to Scalebar	Drawn J.S.	Checked B.H.	Issue PL1