



Notes:

1. Positions as shown, are indicative and subject to further review during detailed design stage.

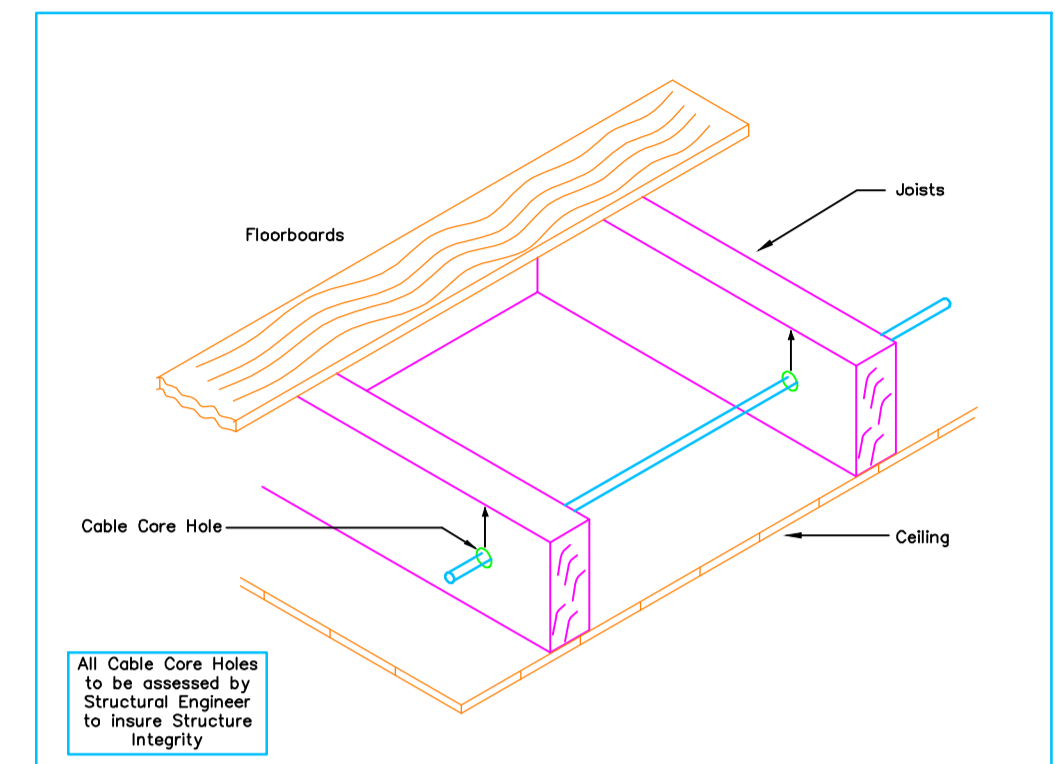


Detail A – Typical Cable Installation through Floor Joists by Coring

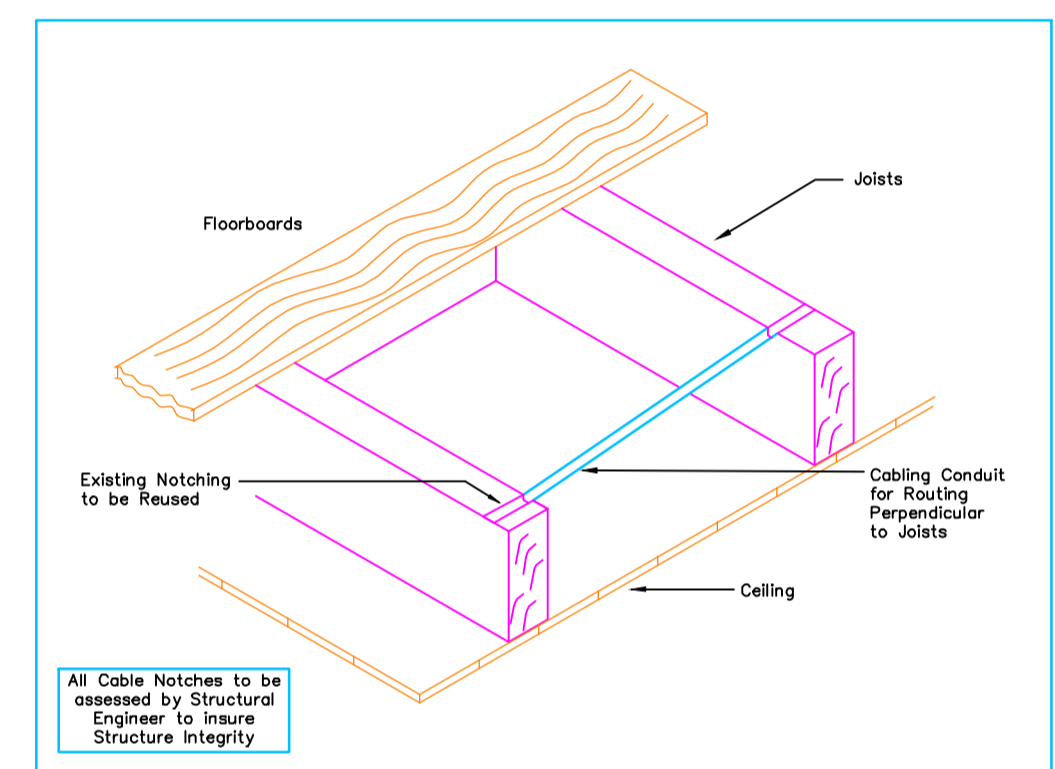

Detail B – Typical Cable Installation through Floor Joists by Notching

Lift Shaft
1490mm(W) x 1655mm(D) x
TBCmm(Pit) x
1300mm (Headroom below lift
beam)

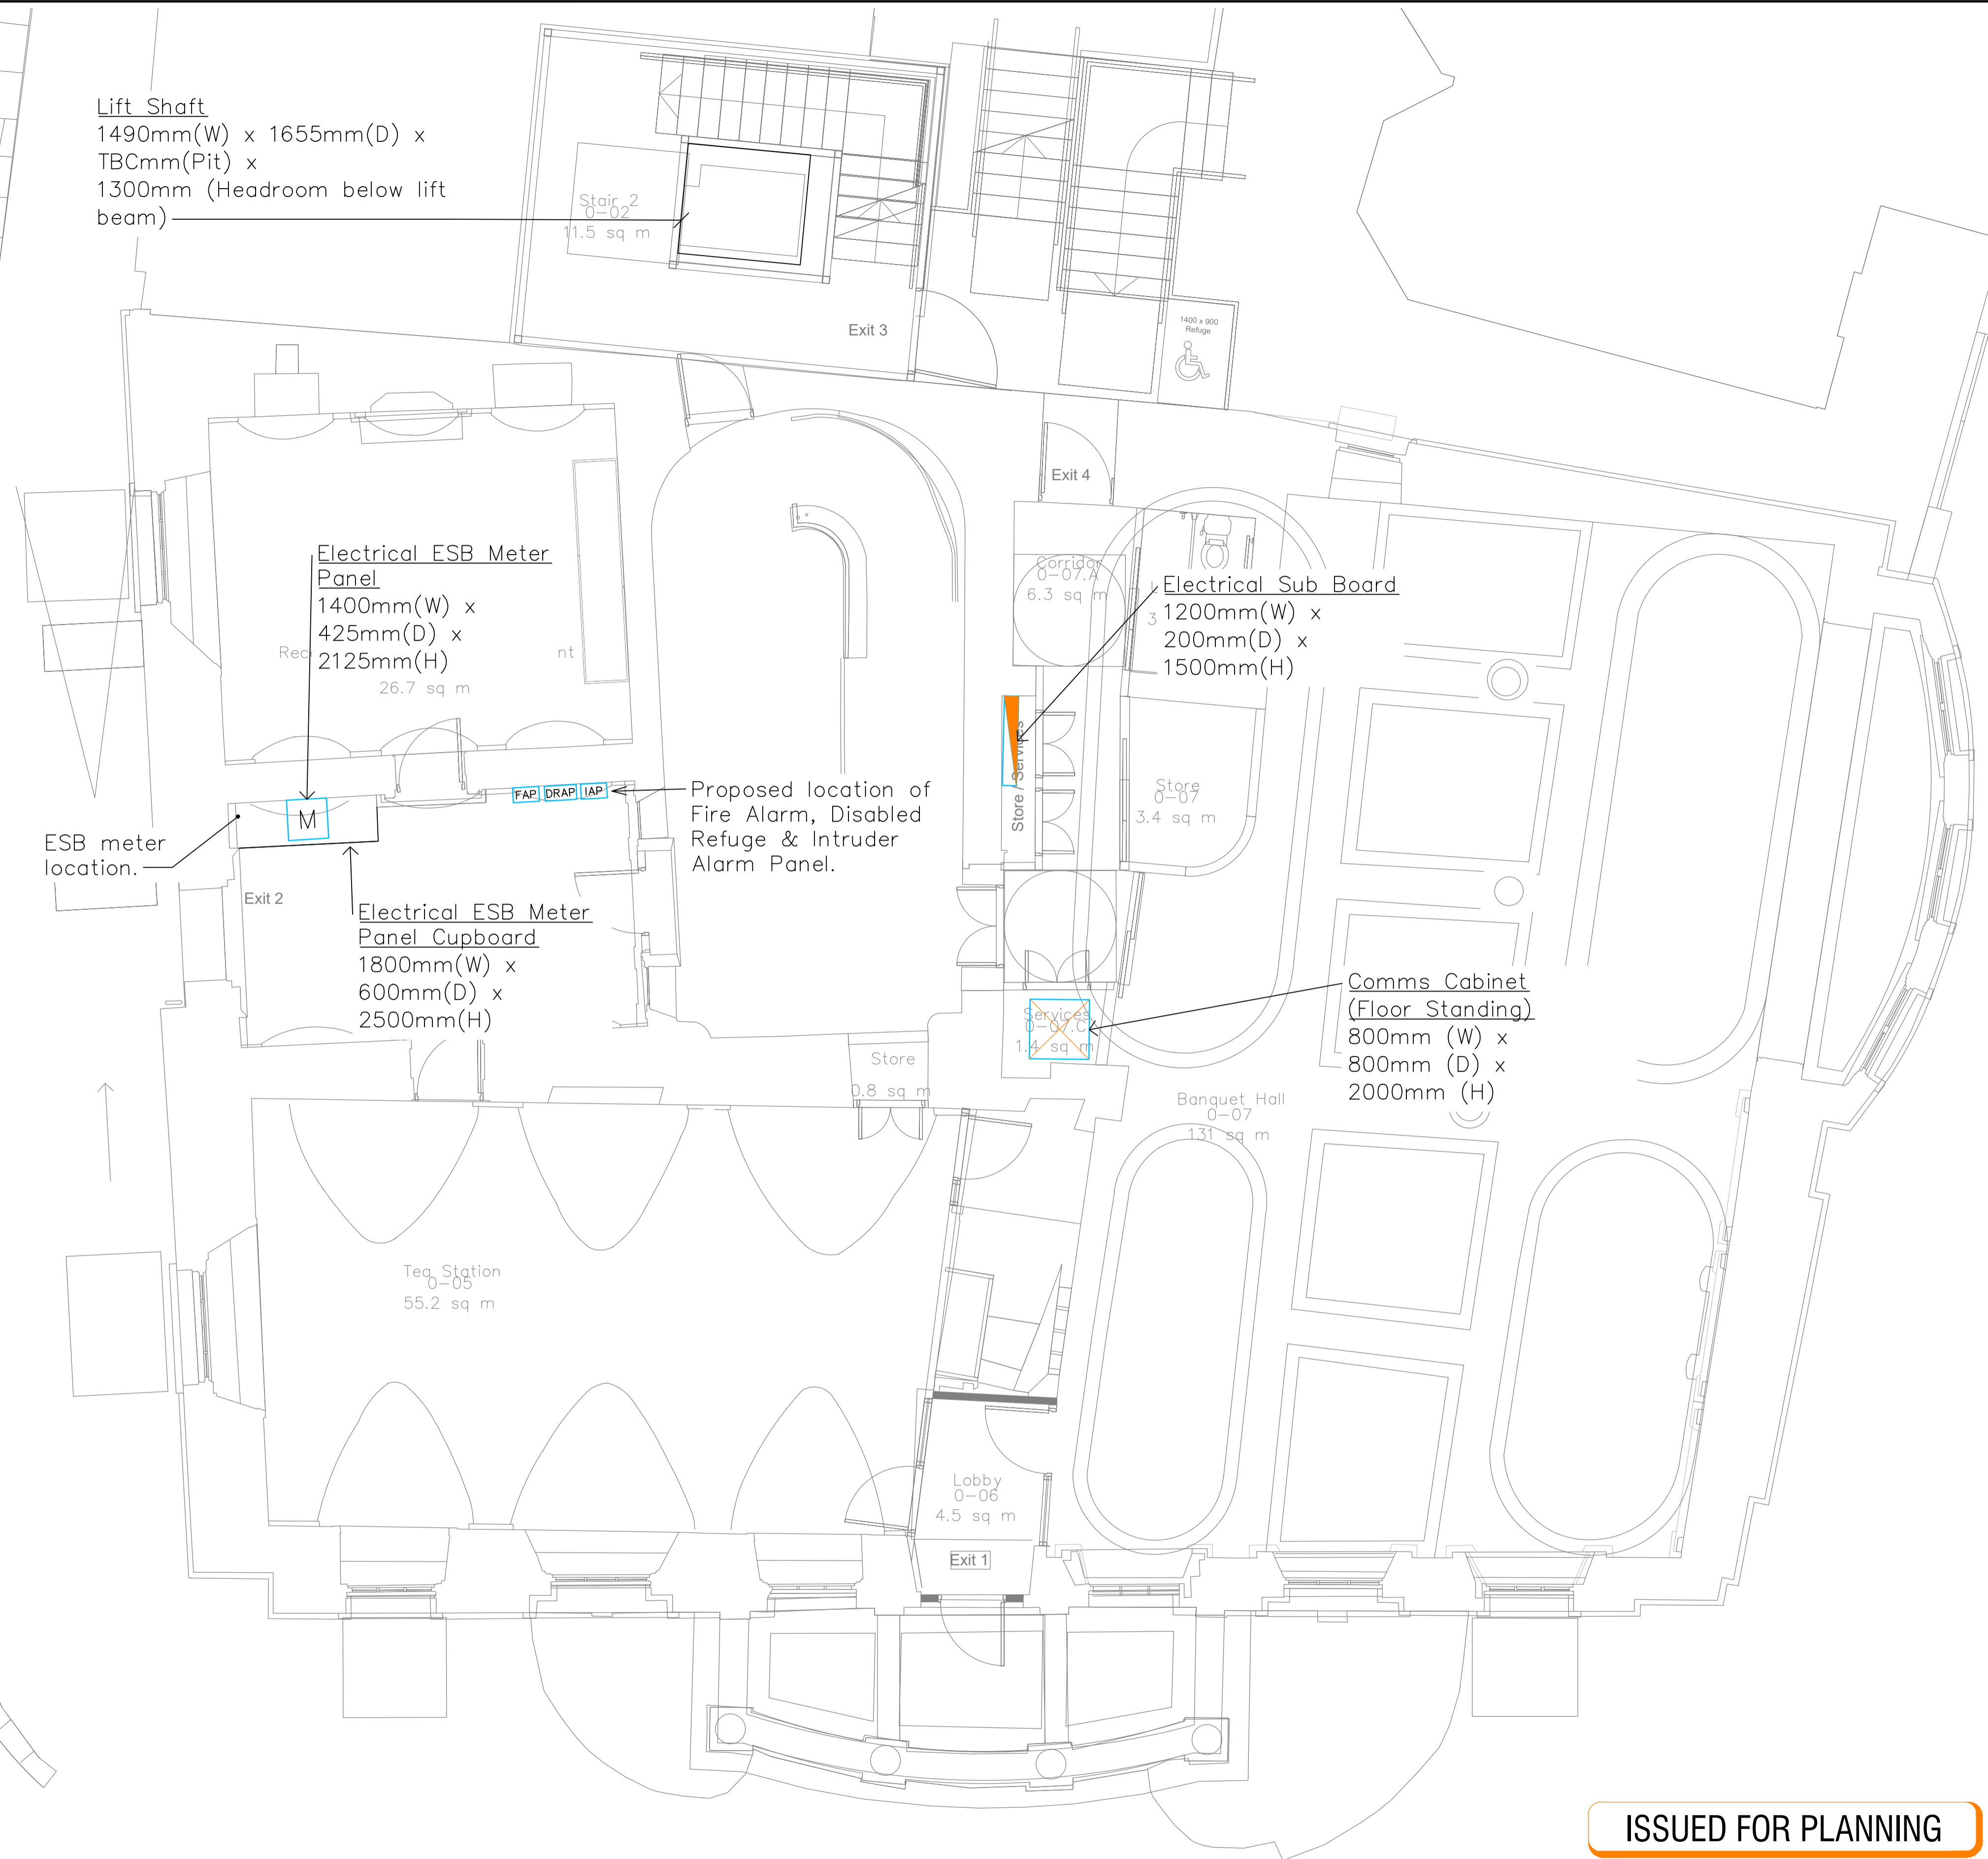

ISSUED FOR PLANNING

0 1 2 3 4 5
METRES

Revision	Issue: P-Preliminary T-Tender CN-Construction A-Approval I-Information	Date	Checked

Issued for Planning. 15-02-2024 PL1 C.H.

HOMAN O'BRIEN
Engineering Excellence.
Consulting Engineers
89 Booterstown Avenue, Blackrock, Co. Dublin.
Telephone: 2056300, Fax: 2056301
E-mail: info@homanobrien.ie
Web: www.homanobrien.ie

Newcomen Bank.			
Electrical Services Installation Ground Floor Level Schedule of Plant		Howley Hayes Architects. 19 Rock Hill, Blackrock, Co. Dublin.	
Drawing Number 2036-SK-E03	Date 25-02-2021	Scale Refer to Scalebar	Drawn J.S. Checked B.H. Issue PL1