




REV. NO.	REV. DESCRIPTION	REV. DATE	DRAWN	CHECKED
PL1	ISSUED FOR PLANNING	01/08/2023	BF	KOM
PL2	ISSUED FOR PLANNING	16/08/2023	BF	AL
PL3	ISSUED FOR PLANNING	16/02/2024	KJD	AL



**LEGEND:**


	EXISTING WALLS/ FOUNDATIONS TO REMAIN
	100mm x 150mm DEEP KILLESHAL PRECAST REINFORCED CONCRETE LINTEL
	STRUCTURAL WALLS UNDER

**NOTE:**  
ALL LINTELS NOT HIGHLIGHTED TO BE RETAINED. ALLOW FOR CORA INSPECTION

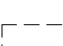**NOTE:**  
CONTRACTOR TO PROVIDE TEMPORARY WORKS DESIGN TO ALLOW FORMING OPENING IN WALL. DESIGN TO BE SUBMITTED AND APPROVED PRIOR TO COMMENCEMENT OF WORKS

**FLOOR LEGEND:**

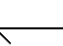	EXISTING TIMBER FLOOR JOISTS
	EXISTING TIMBER FLOOR JOIST SYSTEM TO BE STRENGTHENED

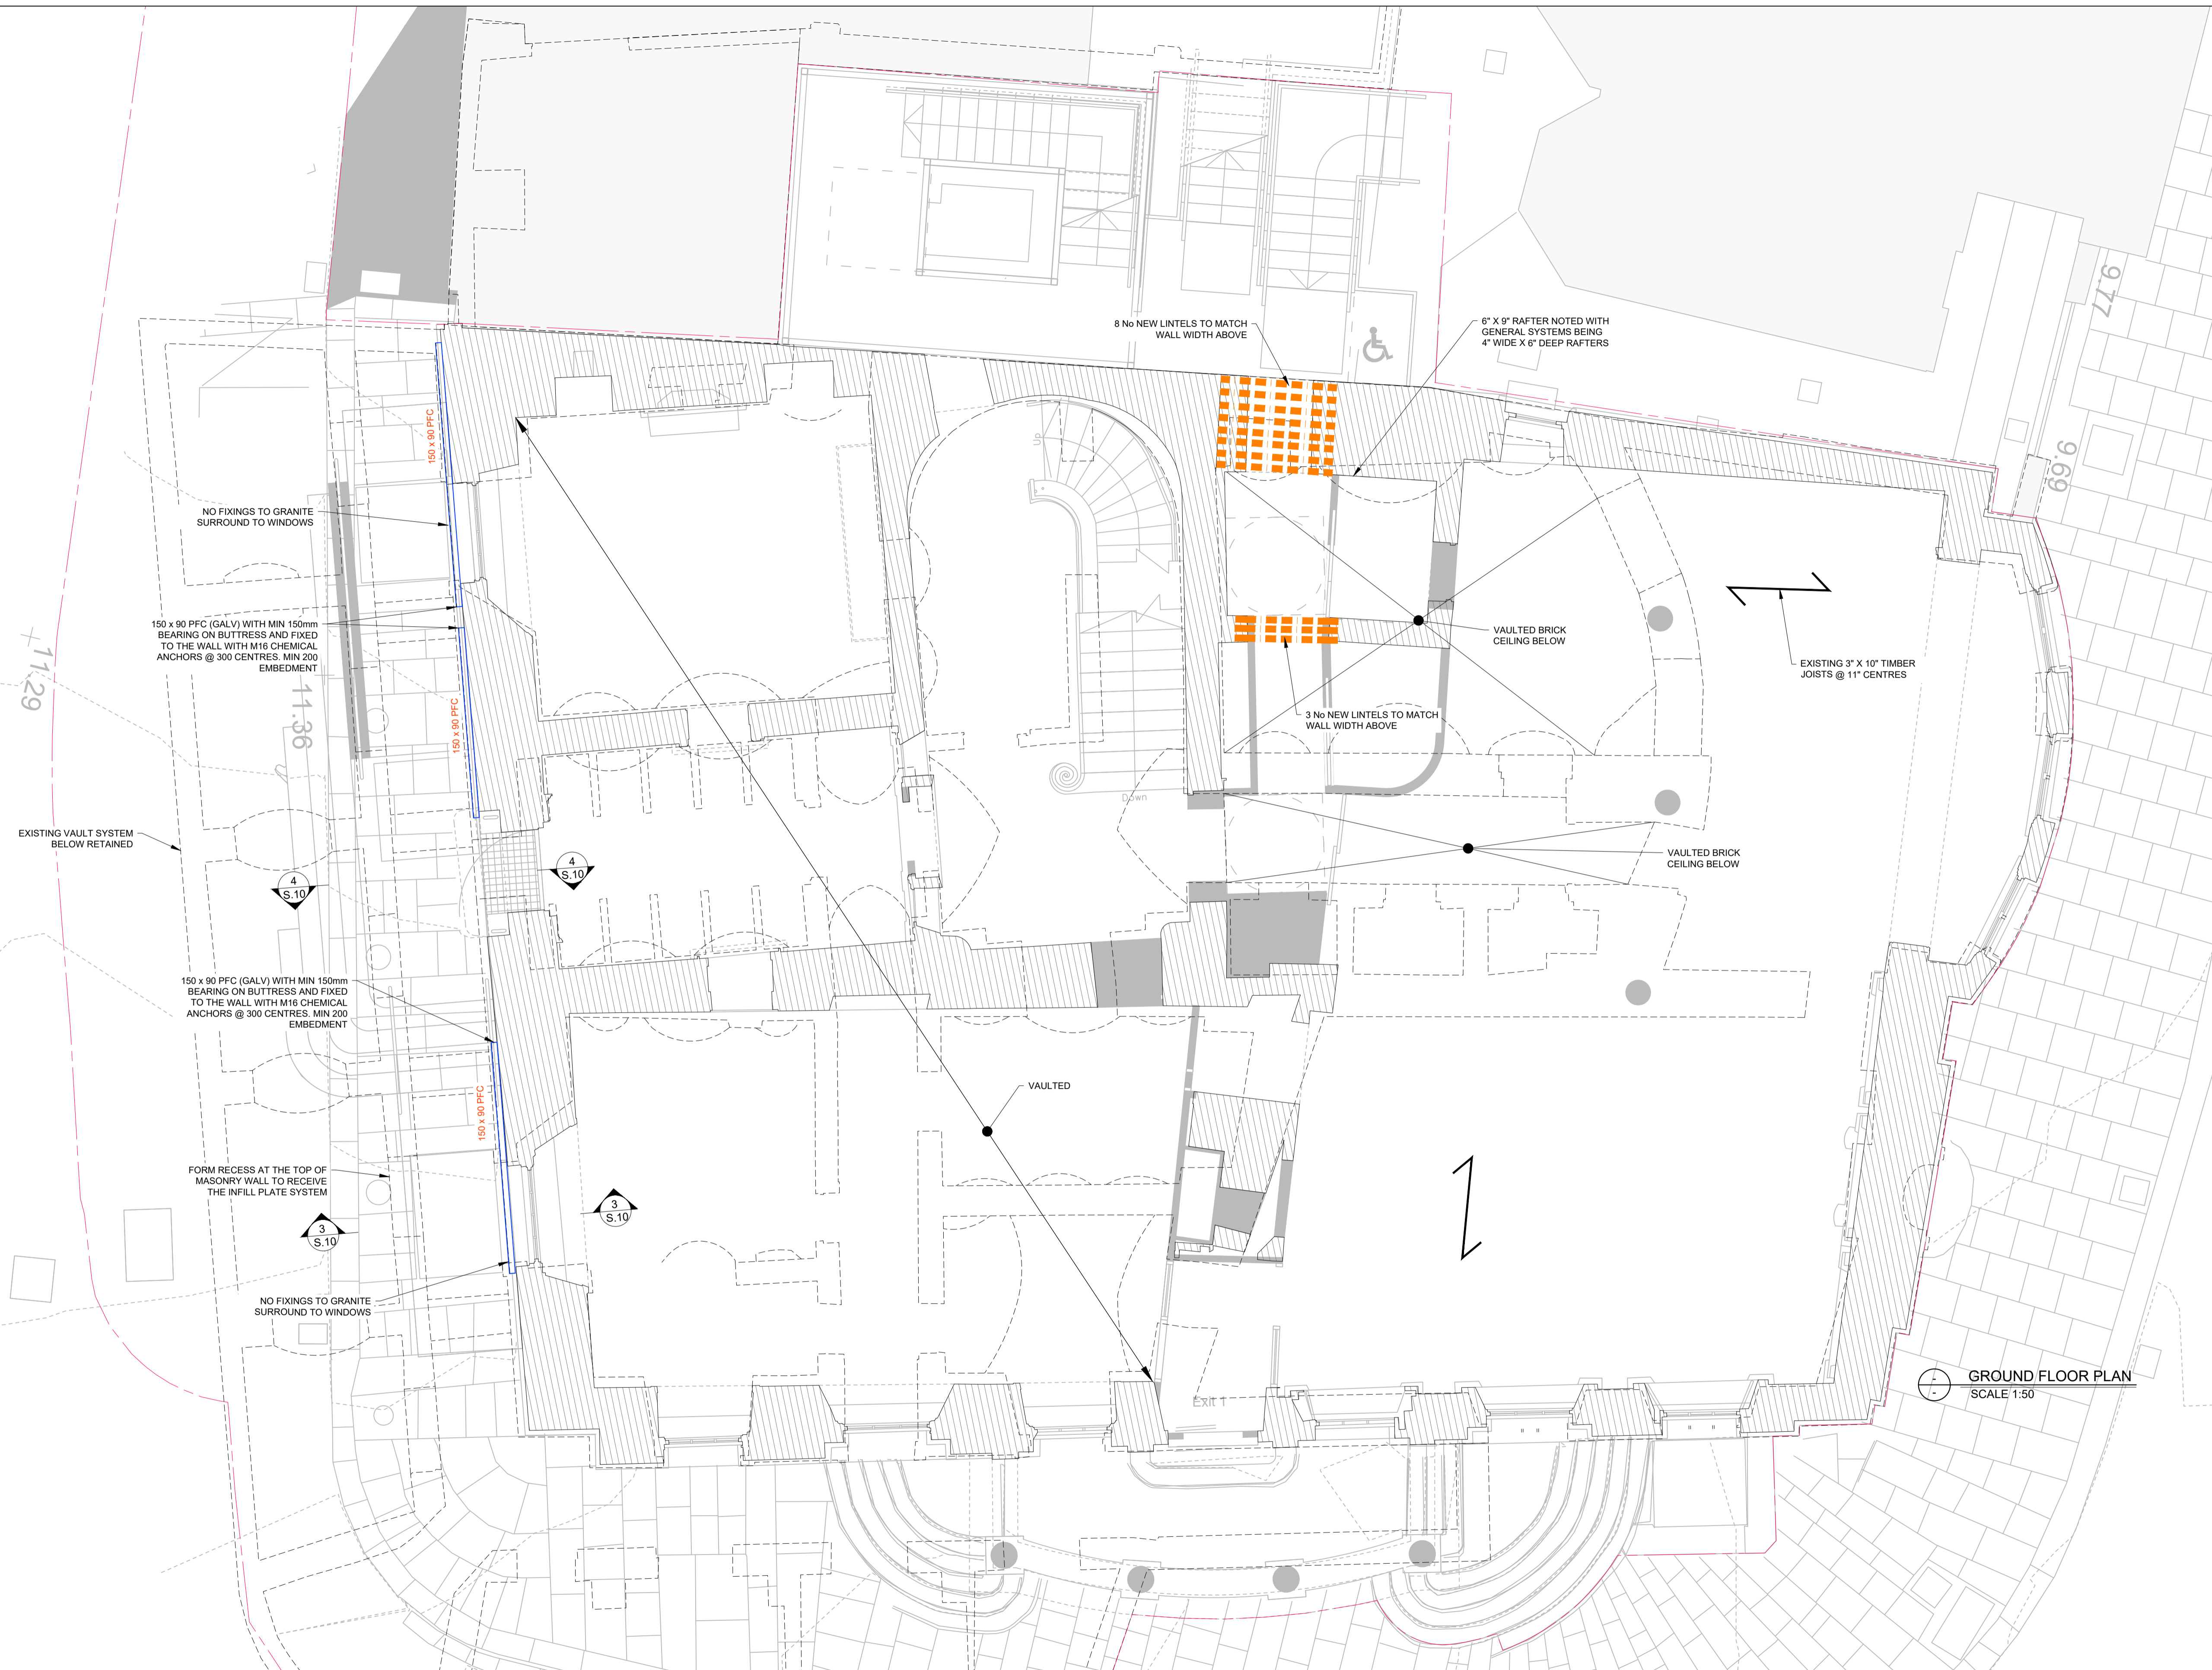


Drawing Stage:  
**PLANNING**

**Project Details:**

Site Address:	NEWCOMEN BANK BUILDING
Client:	DUBLIN CITY COUNCIL
Architect:	HOWLEY HAYES COONEY
M&E Designer:	-
Contractor:	-

**Notes**

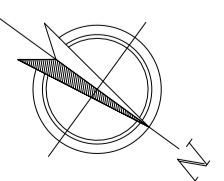

Drawn by: BF	Checked by: AL	Approved by: KOM	Date: 01/06/2023
Project Name: <b>NEWCOMEN BANK BUILDING</b>		Scale: 1:50 @ A1	Project Number: 2050
Drawing Title: GROUND FLOOR LEVEL GENERAL ARRANGEMENT		Project: NBB	Originator: CORA

**CORA**  
CONSULTING ENGINEERS

Behan House,  
10 Lower Mount Street,  
Dublin 2. D02 HT71  
Tel: +353 1 661 1100  
e-mail: info@cora.ie  
Web: www.cora.ie

Level:	Type:	Discipline:	Drawing No:	Stage:	Revision:
00	DR	S	002	PL	PL3