

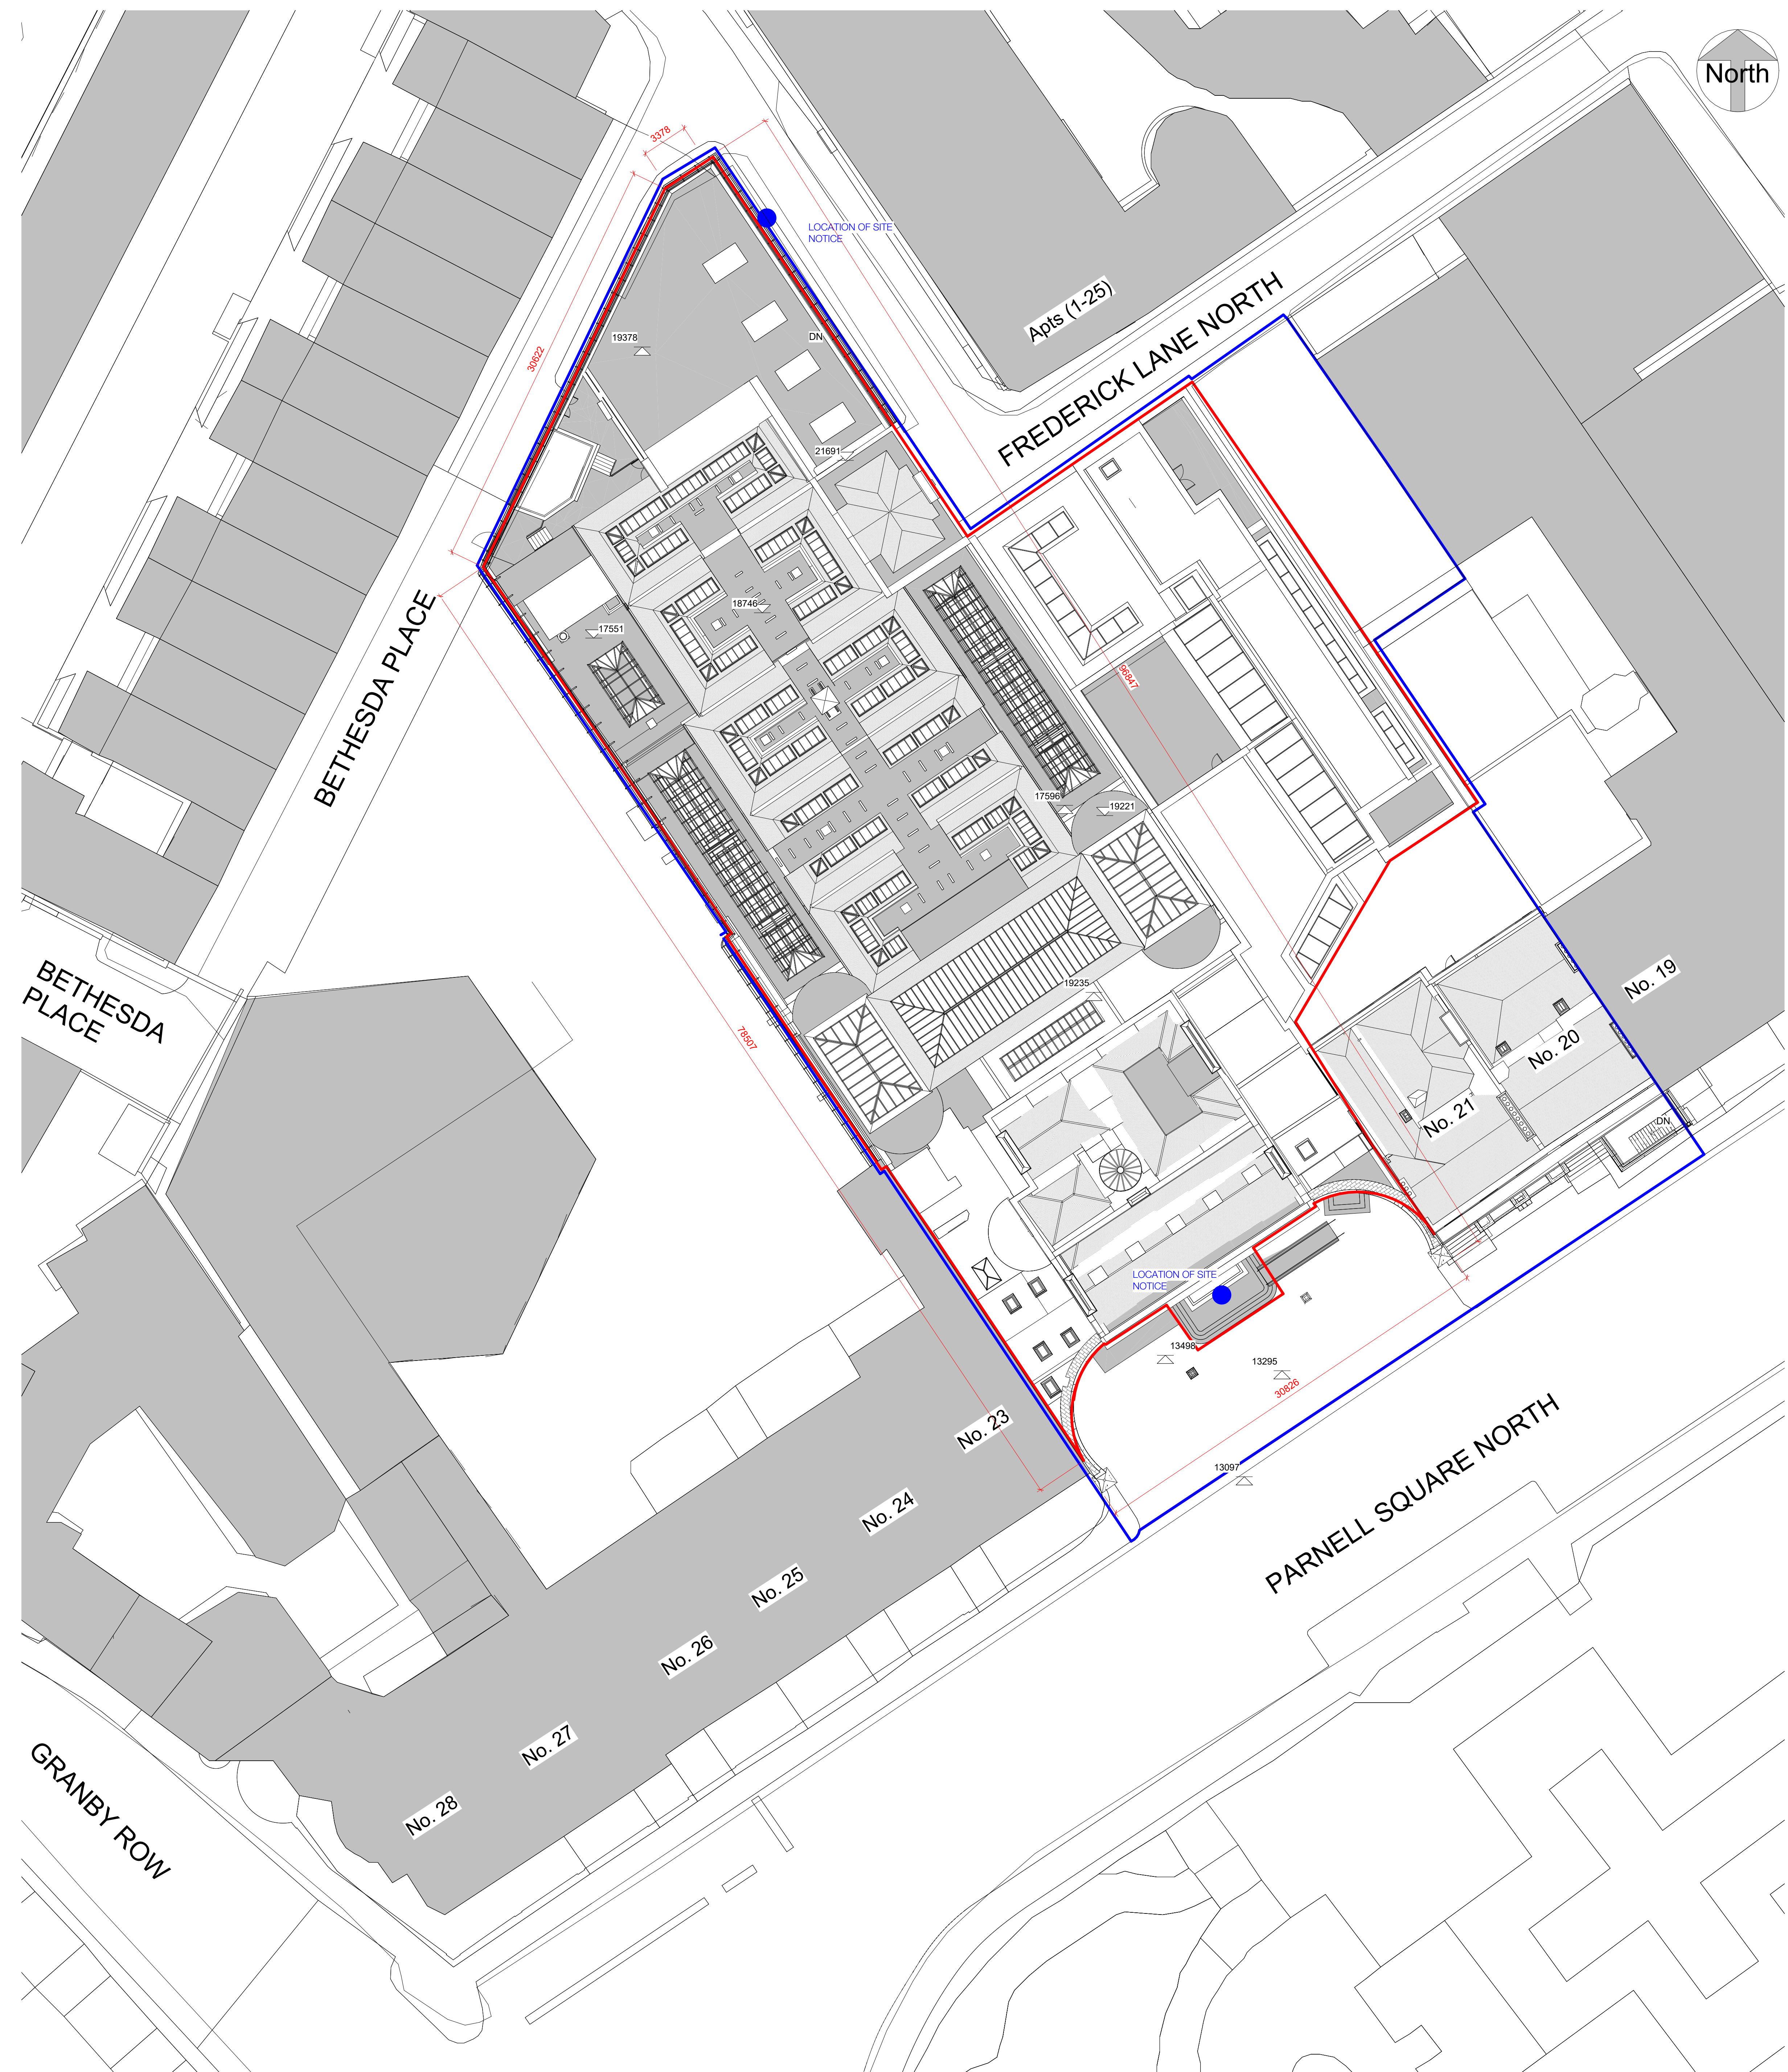


1 Site Location Map
1 : 1000

Tailte Eireann Map Order Number: 50327365_1

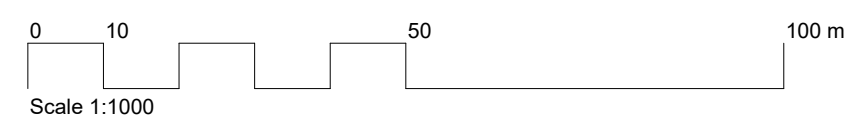

2 Site Layout Plan
1 : 200

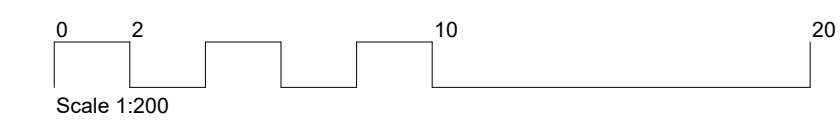

Copyright Hawkins\Brown Architects
No implied licence exists. This drawing should not be used to calculate areas for the purposes of valuation. Do not scale this drawing. All dimensions to be checked on the site by the contractor and such dimensions to be their responsibility. All work must comply with relevant British Standards and Building Regulations requirements. Drawing errors and omissions to be reported to the architect. To be read in conjunction with Architect's specification and other consultant information.

Rev	Description	Date
PS1	Part 8 Planning Check - Review and Comment	17/10/23
PS2	Part 8 Planning - For Review and Comment	10/11/23
PS3	Part 8 Planning - Information	17/11/23
PS4	Planning Part 8 - For Info	28/02/24
PS5	Planning Part 8 - For Info	15/03/24
PS6	Planning Part 8 - For Info	26/03/24

- KEY**
- LOCATION OF SITE NOTICE
 - LANDS WITHIN APPLICANTS OWNERSHIP
 - APPLICATION AREA

The Greenway, Block C,
Jeddan Court, 112-114
St Stephen's Green,
Dublin 2, D02 T228

ma@hawkinsbrown.com
hawkinsbrown.com

Hawkins\Brown

Project
Hugh Lane Gallery,
Parnell Square North,
Dublin 1,
D01 F2X9

Drawing
Hugh Lane Gallery - Site Location Plan
(Site Notice Location)

Scale @ A0
As indicated

Date
17/10/23

Drawn By
CMN

Checked By
AC

Job Number
220152

Status
S2

Purpose of Issue
Issued for Information

Drawing No.
PSL-HBA-HL-00-DR-A-080110

Rev
P06