

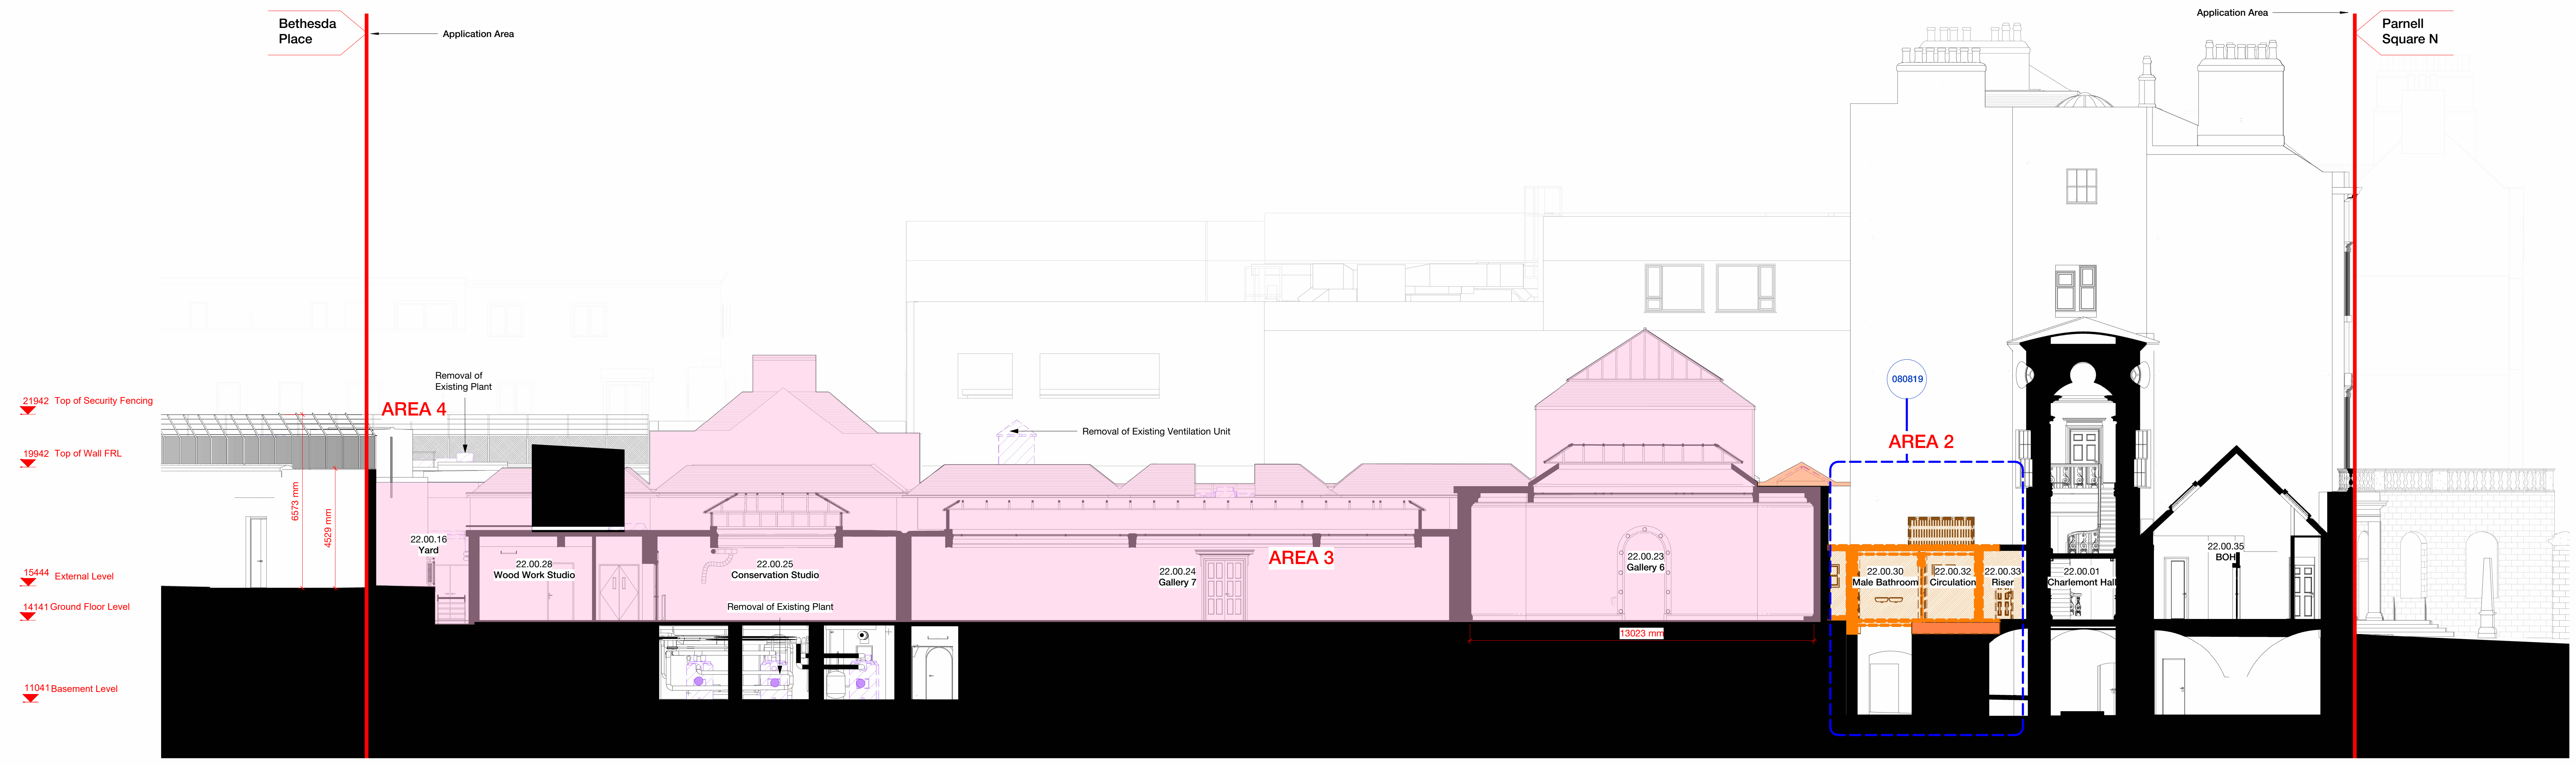


Copyright Hawkins\Brown Architects
 No implied licence exists. This drawing should not be used to calculate areas for the purposes of valuation. Do not scale this drawing. All dimensions to be checked on the site by the contractor and such dimensions to be their responsibility. All work must comply with relevant British Standards and Building Regulations requirements. Drawing errors and omissions to be reported to the architect. To be read in conjunction with Architect's specification and other consultant information.

Rev	Description	Date
PD1	Part 8 Planning - Rev. Review and Comment	17/10/23
PD2	Part 8 Planning - For Review and Comment	10/11/23
PD3	Part 8 Planning - Information	17/11/23
P04	Planning Part 8 - For Info	28/02/24
P05	Planning Part 8 - For Info	15/03/24

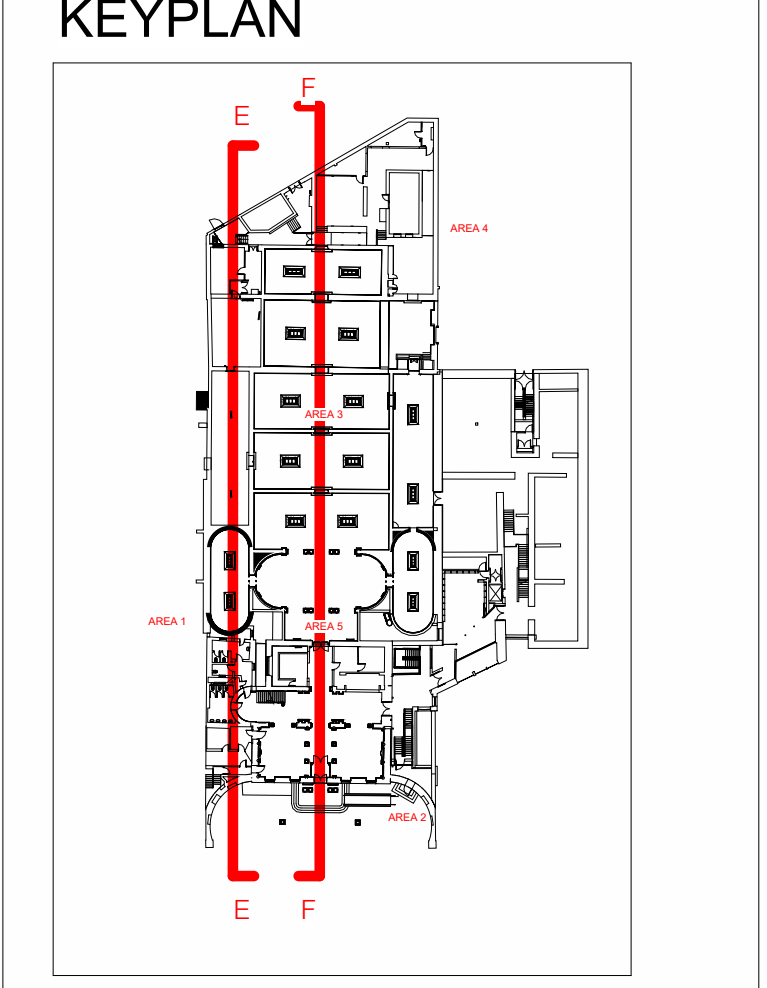

Existing & Fabric Removal - Section E-E
 1 : 100

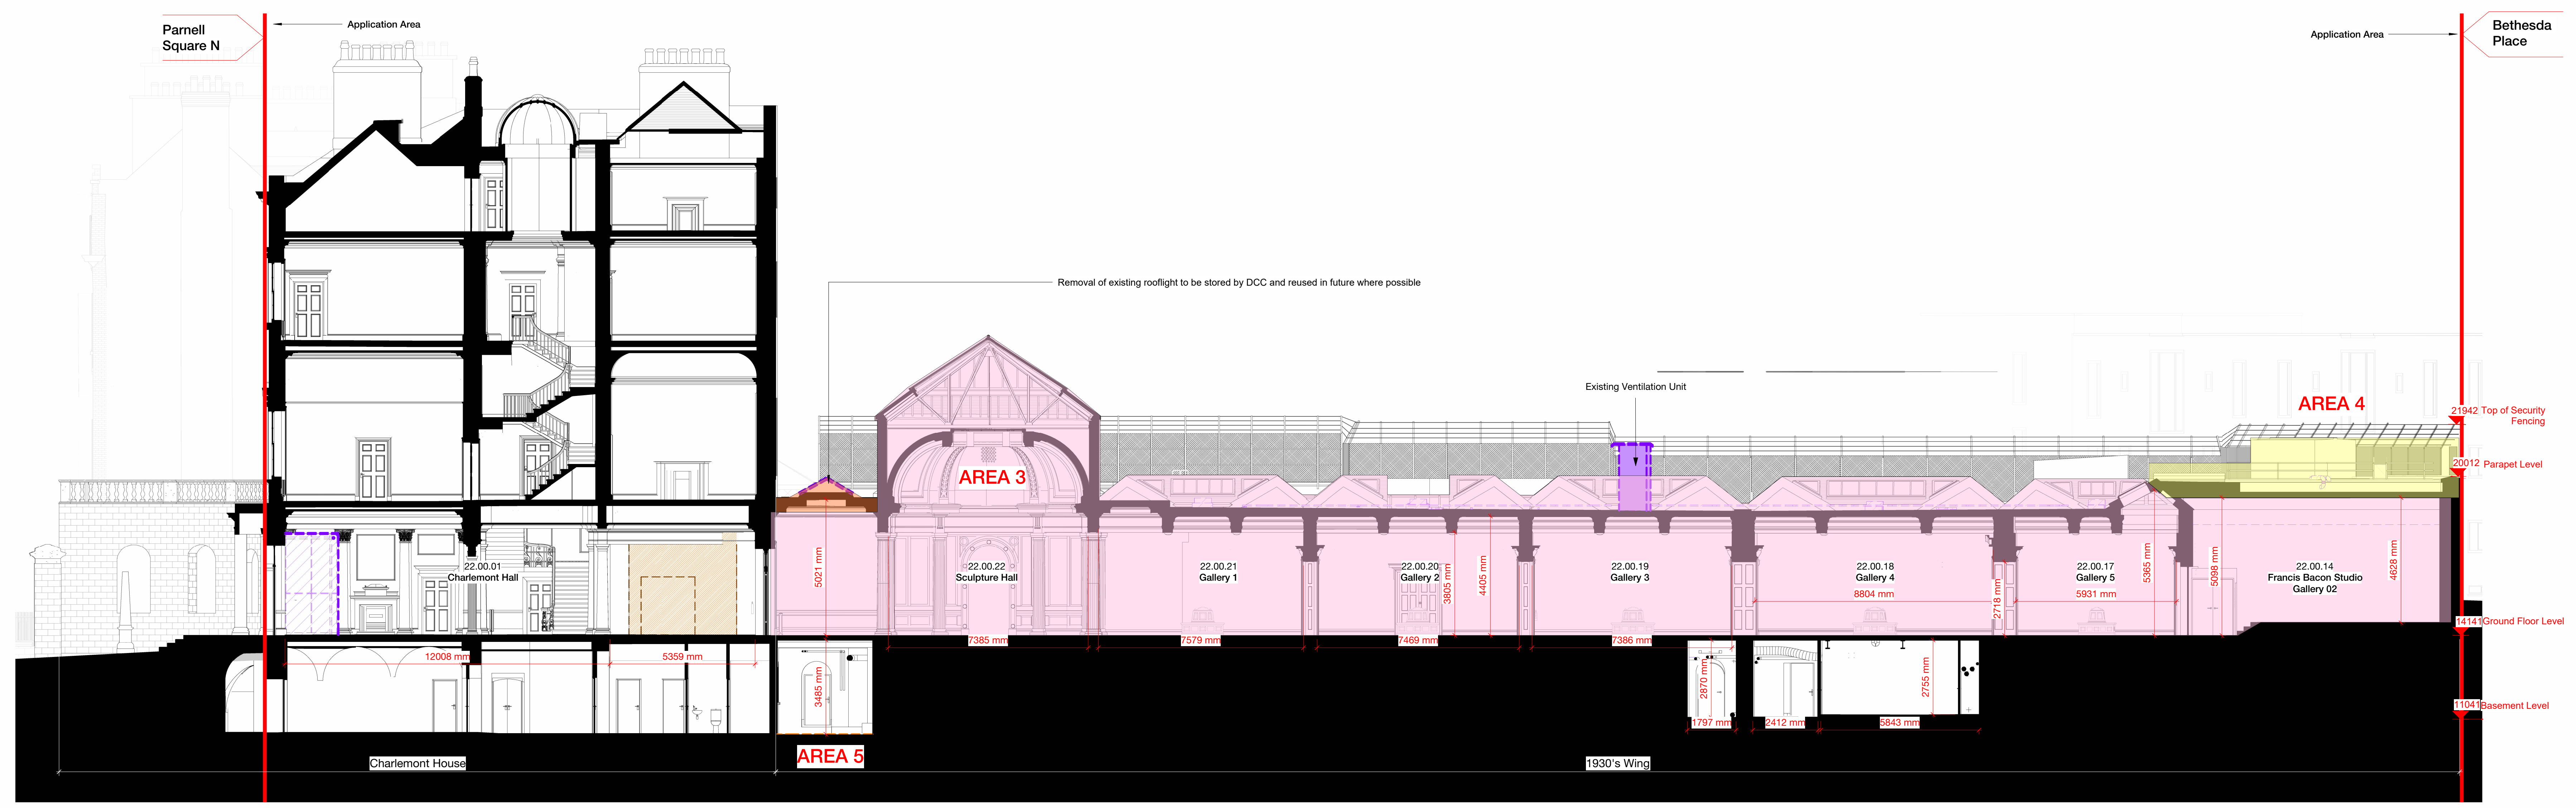

Existing & Fabric Removal - Section F-F
 1 : 100

- KEY**
- Application Area
 - Proposed Demolition
 - Existing (Not part of Application)
 - Consented: 3196/19
 - Changes to Consented

The Greenway, Block C,
 Ardhan Court, 112-114
 St Stephen's Green,
 Dublin 2, D02 T228

mail@hawkinsbrown.com
 hawkinsbrown.com

Hawkins\Brown

Project
 Hugh Lane Gallery,
 Parnell Square North,
 Dublin 1,
 D01 F2X9

Drawing
 Existing - Hugh Lane Gallery - Section
 E-E & F-F

Scale @ A0
 1 : 100

Date
 17/10/23

Drawn By
 CMN

Checked By
 AC

Job Number
 220152

Status
 S2

Purpose of Issue
 Issued for Information

Drawing No.
 PSL-HBA-HL-ZZ-DR-A-080312

Rev
 P05

