



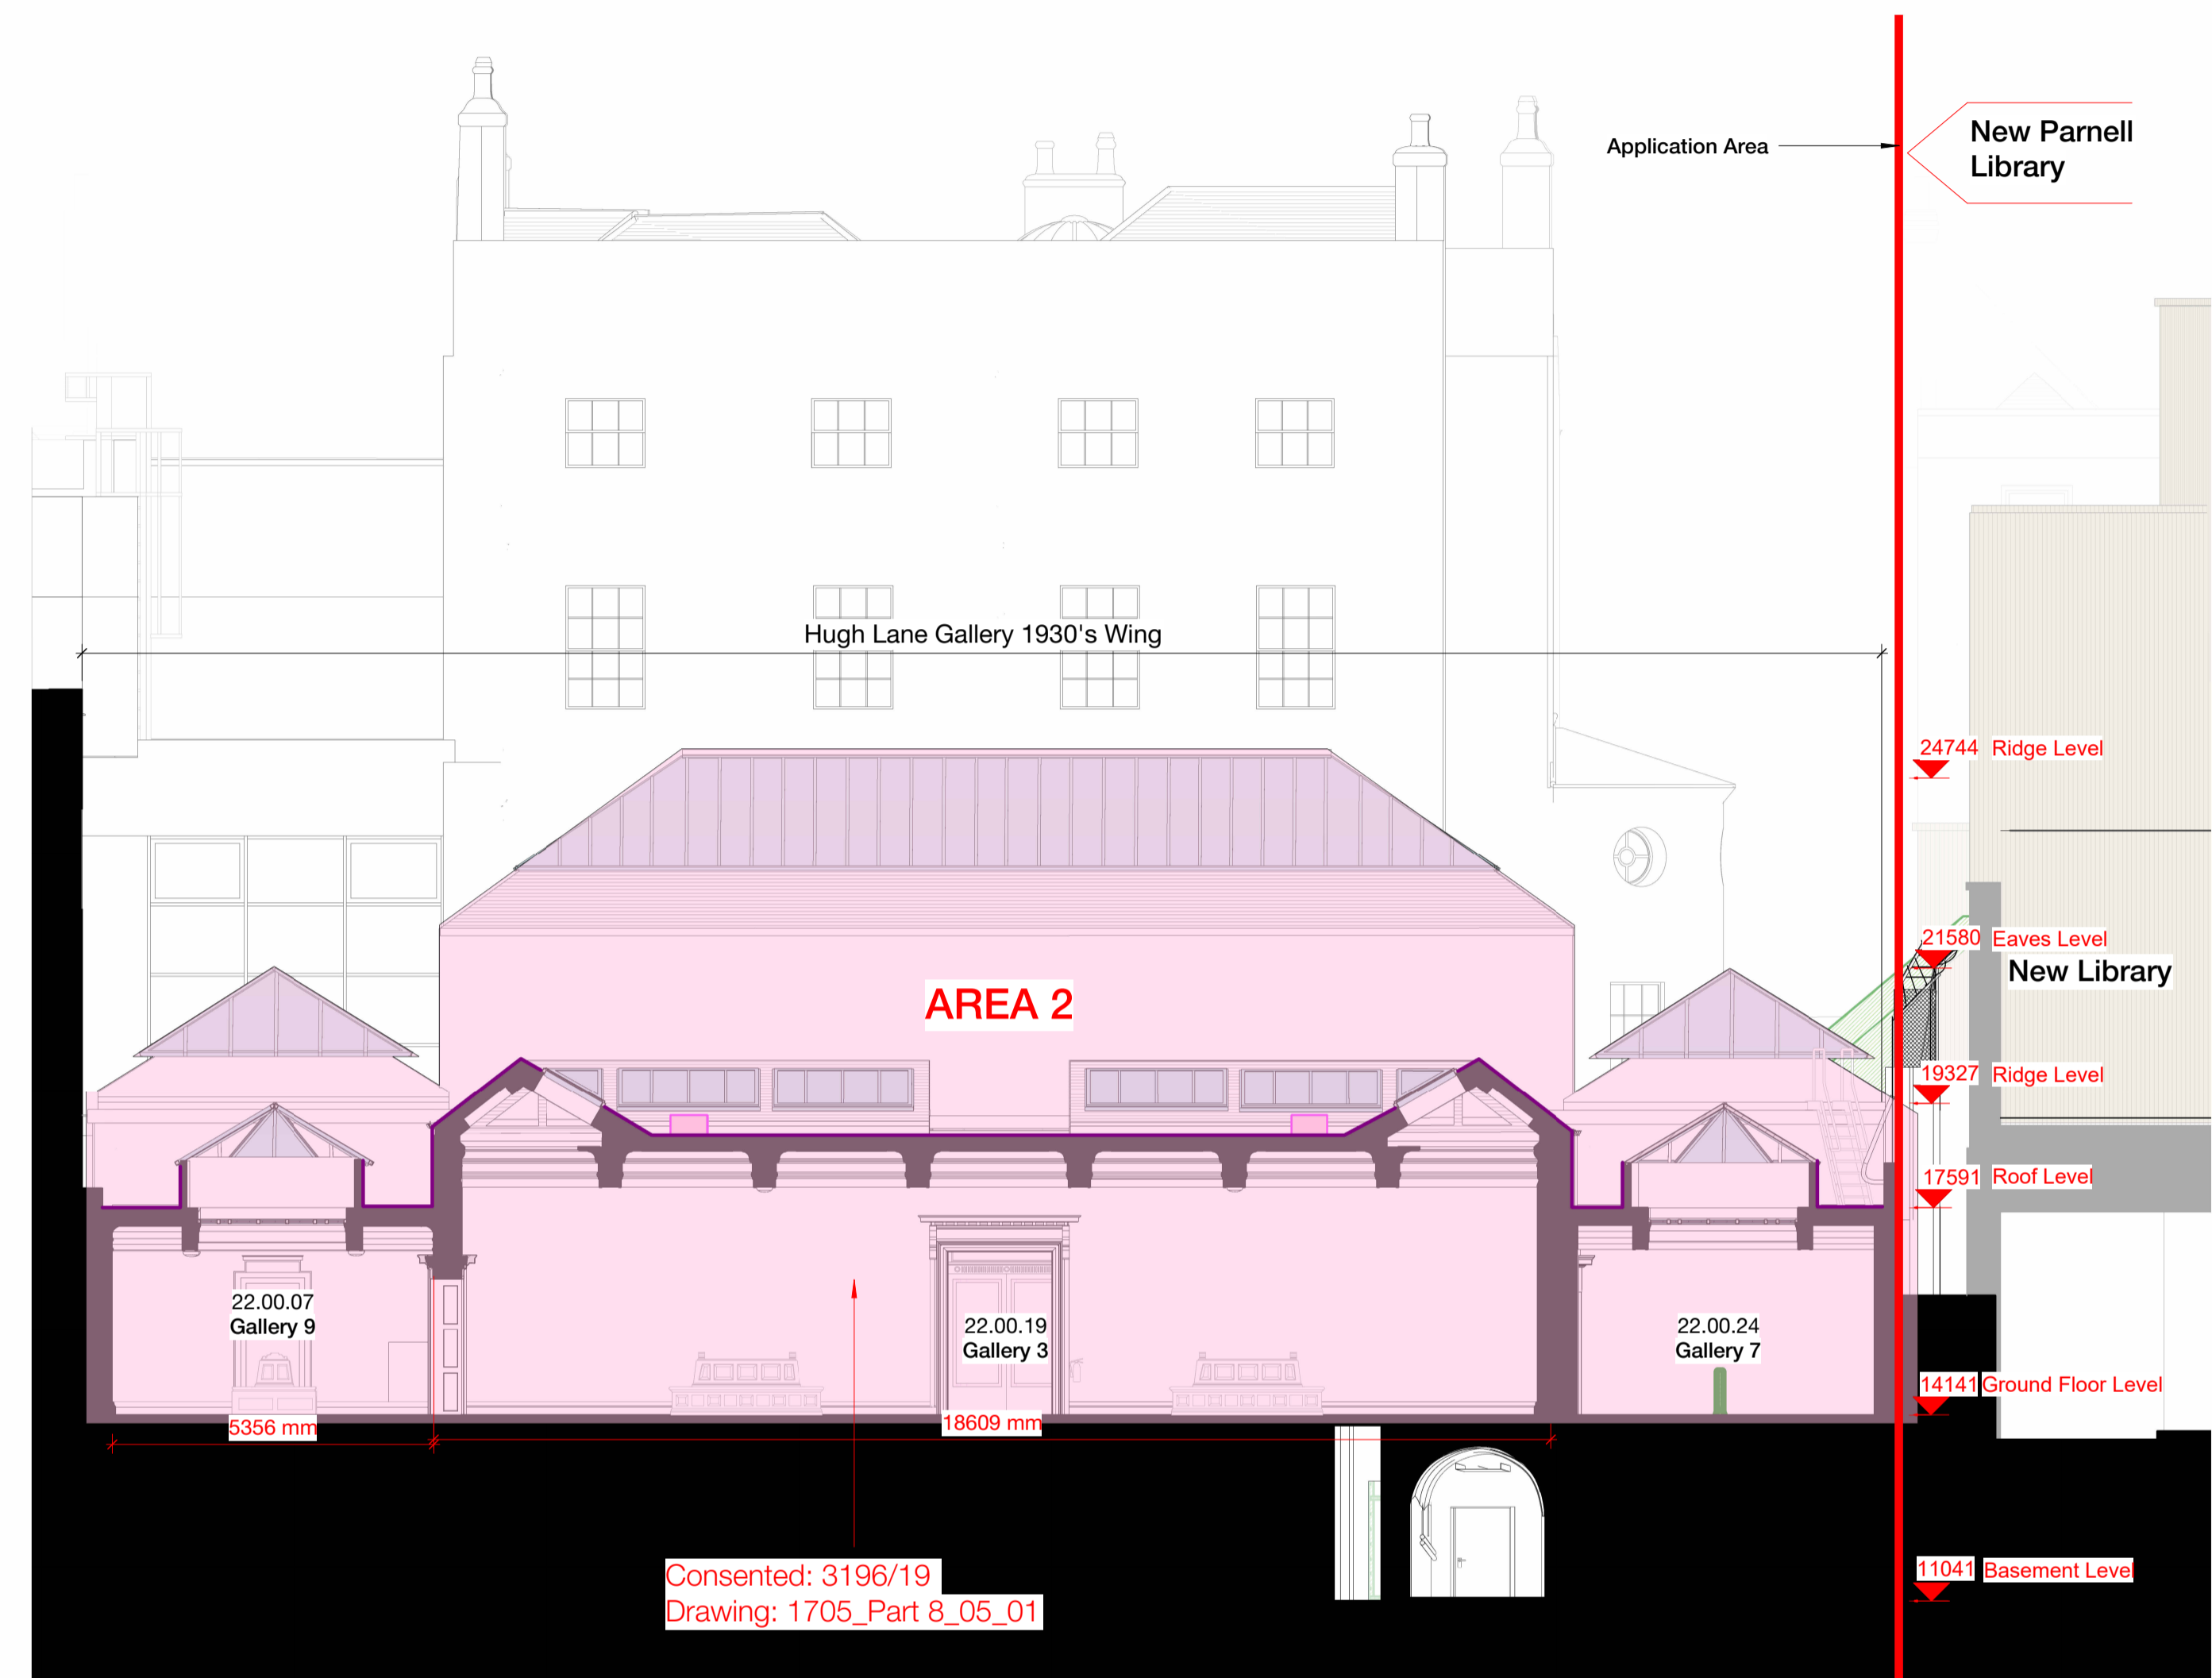


Proposed - Section A-A
1 : 100



Proposed - Section B-B
1 : 100

KEYPLAN

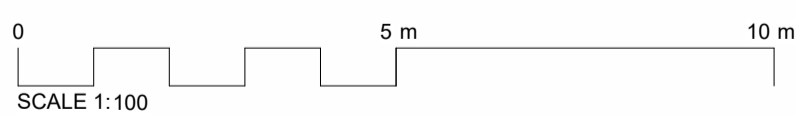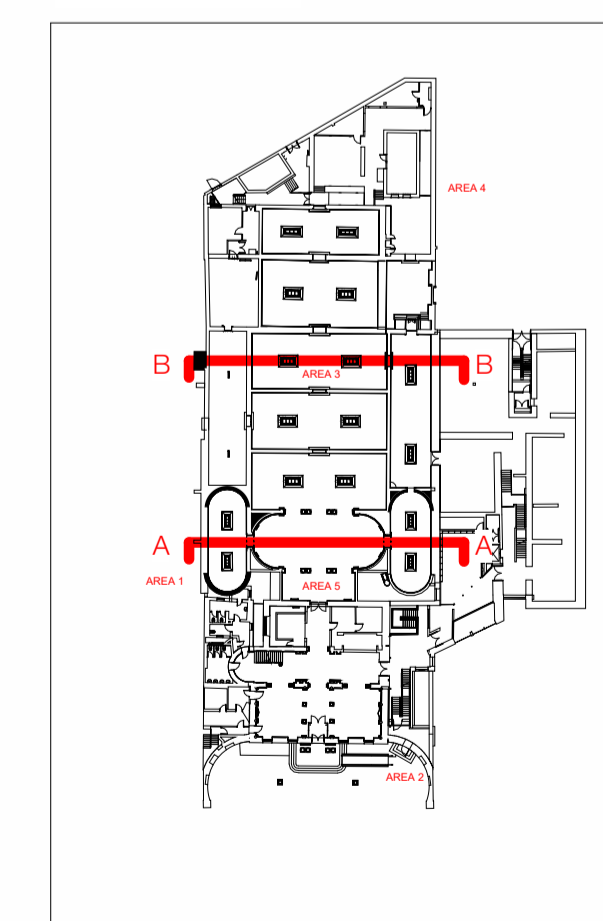

Rev	Description	Date
P01	Part 8 Planning Pack - Review and Comment	17/10/23
P02	Part 8 Planning - For Review and Comment	10/11/23
P03	Part 8 Planning - Information	17/11/23
P04	Planning Part 8 - For Info	28/02/24
P05	Planning Part 8 - For Info	15/03/24

Copyright Hawkins\Brown Architects
No implied licence exists. This drawing should not be used to calculate areas for the purposes of valuation. Do not scale this drawing. All dimensions to be checked on the site by the contractor and such dimensions to be their responsibility. All work must comply with relevant British Standards and Building Regulations requirements. Drawing errors and omissions to be reported to the architect. To be read in conjunction with Architect's specification and other consultant information.

KEY		
	Application Area	All work to the approval of DCC Conservation Officer.
	Proposed	All work subject to detail design.
	Existing (Not part of Application)	
	Consented: 3196/19	AREA 1 Area identifier
	Changes to Consented	

Scale @ A1 1 : 100	Date 15/03/24	Job Number 220152	Project Hugh Lane Gallery, Parnell Square North, Dublin 1, D01 F2X9
Drawn By CMN	Checked By AC	Status S2	
Drawing No. PSL-HBA-HL-ZZ-DR-A-080710	Rev P05	Purpose of Issue Issued for Information	Drawing Proposed - Hugh Lane Gallery - Section A-A & B-B

The Greenway, Block C,
Ardilaun Court, 112-114
St Stephen's Green,
Dublin 2, D02 TD28

mail@hawkinsbrown.com
hawkinsbrown.com

Hawkins\Brown