
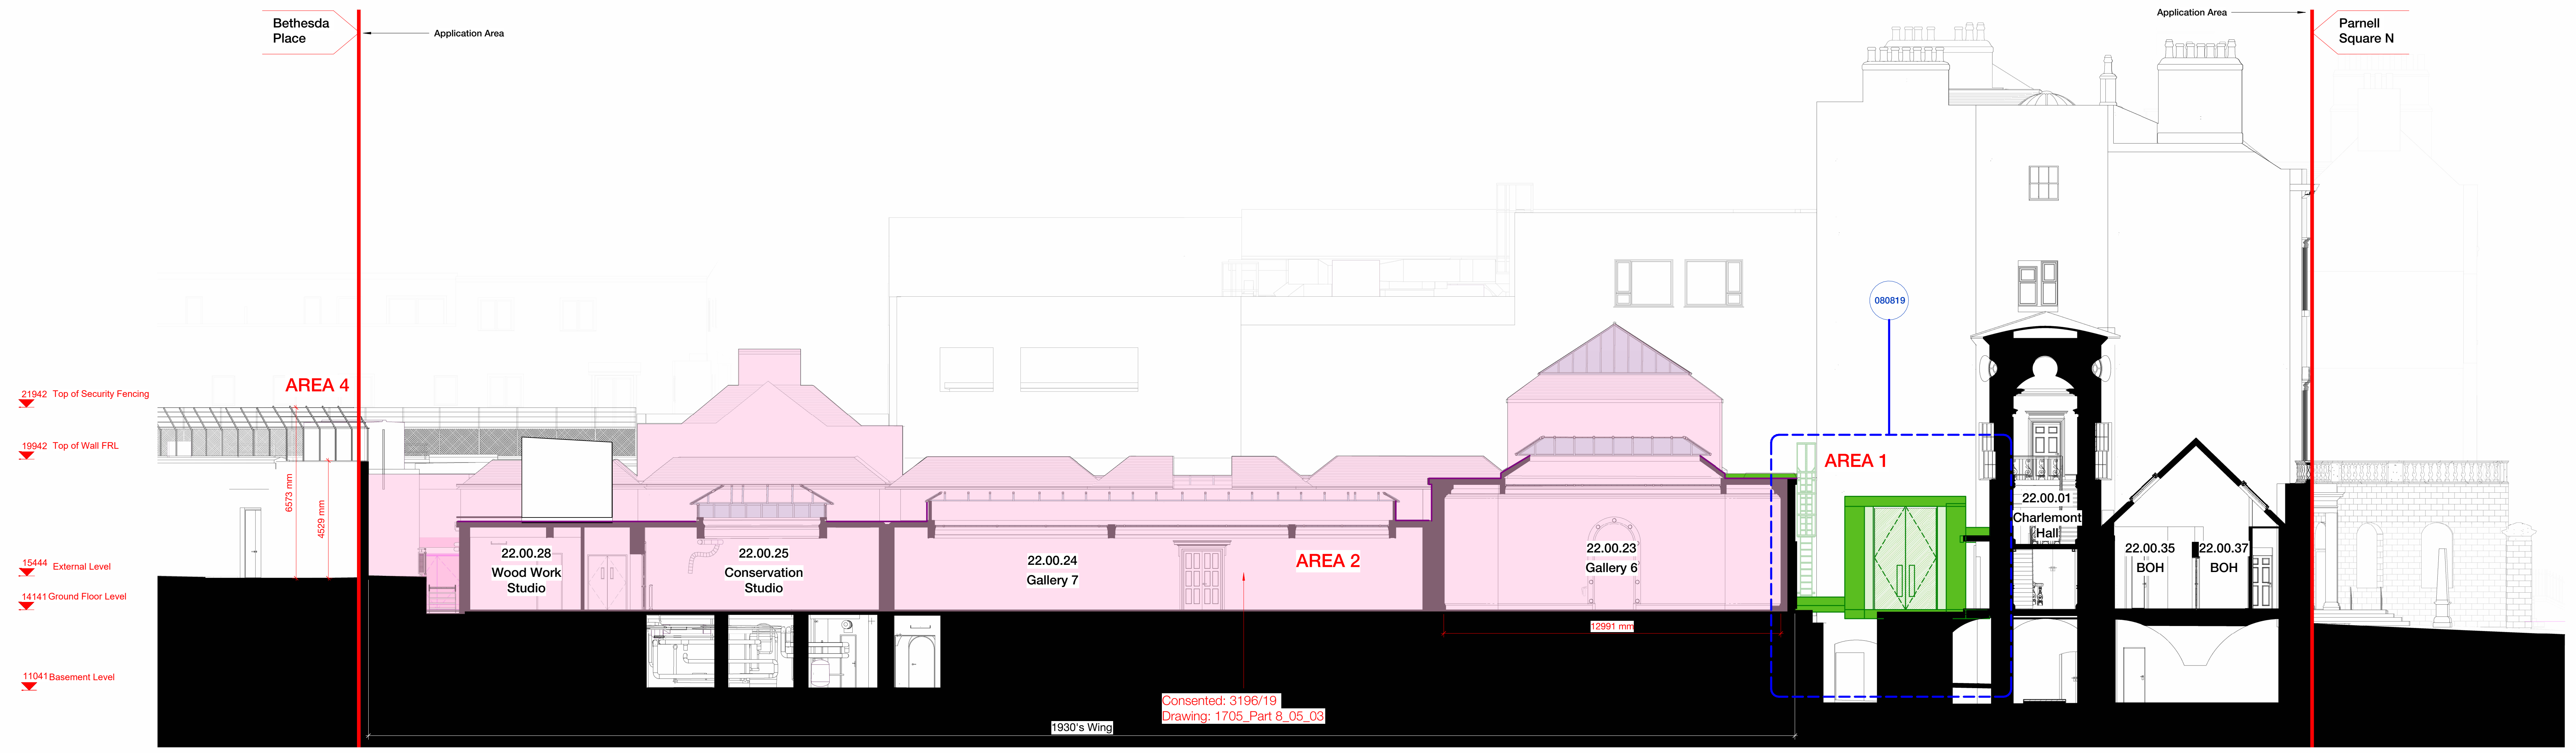



Copyright Hawkins\Brown Architects
 No implied licence exists. This drawing should not be used to calculate areas for the purposes of valuation. Do not scale this drawing. All dimensions to be checked on the site by the contractor and such dimensions to be their responsibility. All work must comply with relevant British Standards and Building Regulations requirements. Drawing errors and omissions to be reported to the architect. To be read in conjunction with Architect's specification and other consultant information.

Rev	Description	Date
PP1	Part 8 Planning - Rev. Review and Comment	17/10/23
PP2	Part 8 Planning - For Review and Comment	10/11/23
PP3	Part 8 Planning - Information	17/11/23
PP4	Planning Part 8 - For Info	29/02/24
PP5	Planning Part 8 - For Info	15/03/24

KEYPLAN

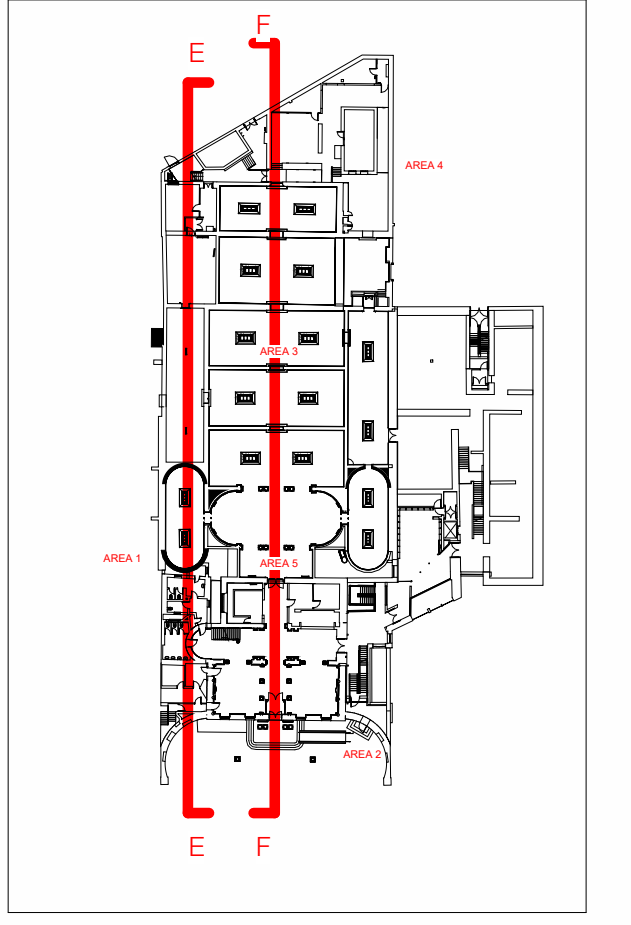

Proposed - Section E-E
 1 : 100

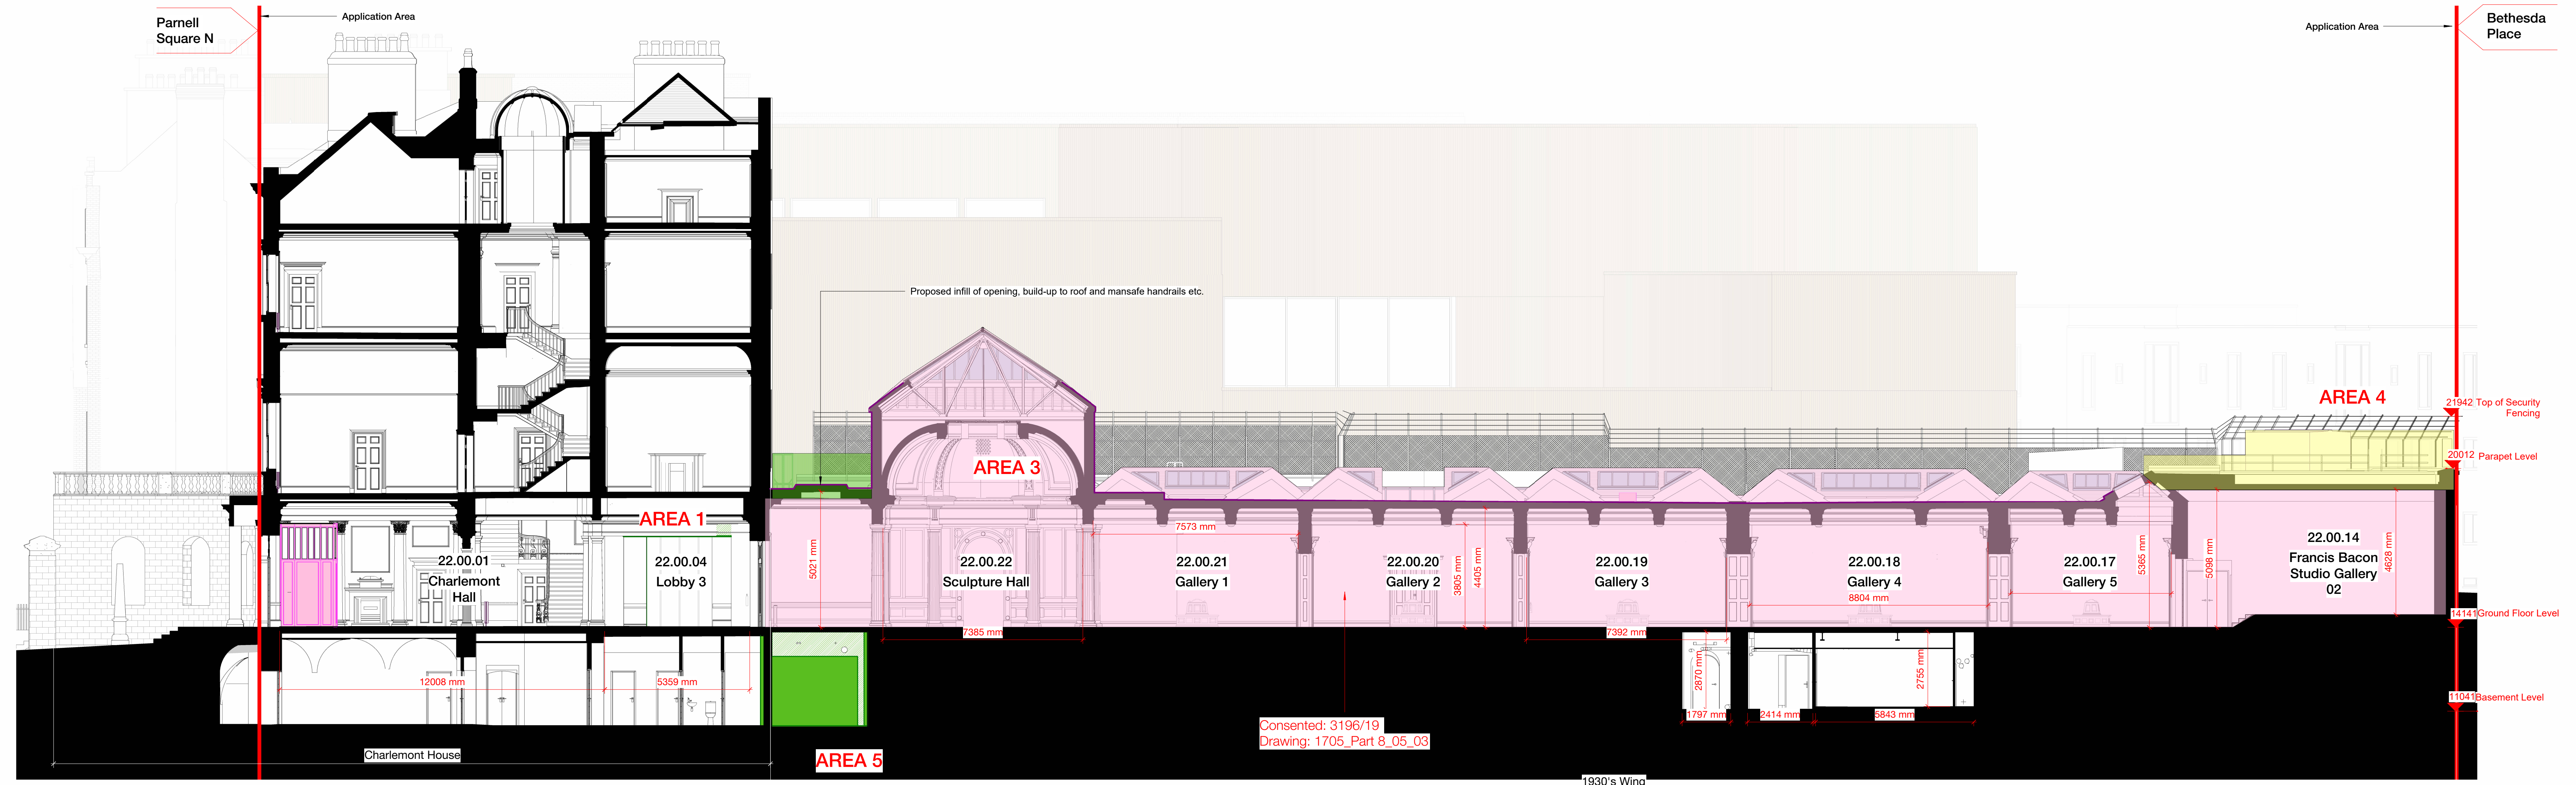

Proposed - Section F-F
 1 : 100

All work to the approval of DCC Conservation Officer.
 All work subject to detail design.

The Greenway, Block C,
 Ardalan Court, 112-114
 St Stephen's Green,
 Dublin 2, D02 T228



Project
 Hugh Lane Gallery,
 Parnell Square North,
 Dublin 1,
 D01 F2X9

Drawing
 Proposed - Hugh Lane Gallery - Section
 E-E & F-F

Scale @ A0
 1 : 100

Date
 17/10/23

Drawn By
 CMN

Checked By
 AC

Job Number
 220152

Status
 S2

Purpose of Issue
 Issued for Information

Rev
 P05

KEY

	Application Area	All work to the approval of DCC Conservation Officer.
	Proposed	All work subject to detail design.
	Existing (Not part of Application)	
	Consented: 3196/19	AREA 1 Area identifier
	Changes to Consented	

