



# AREA 5

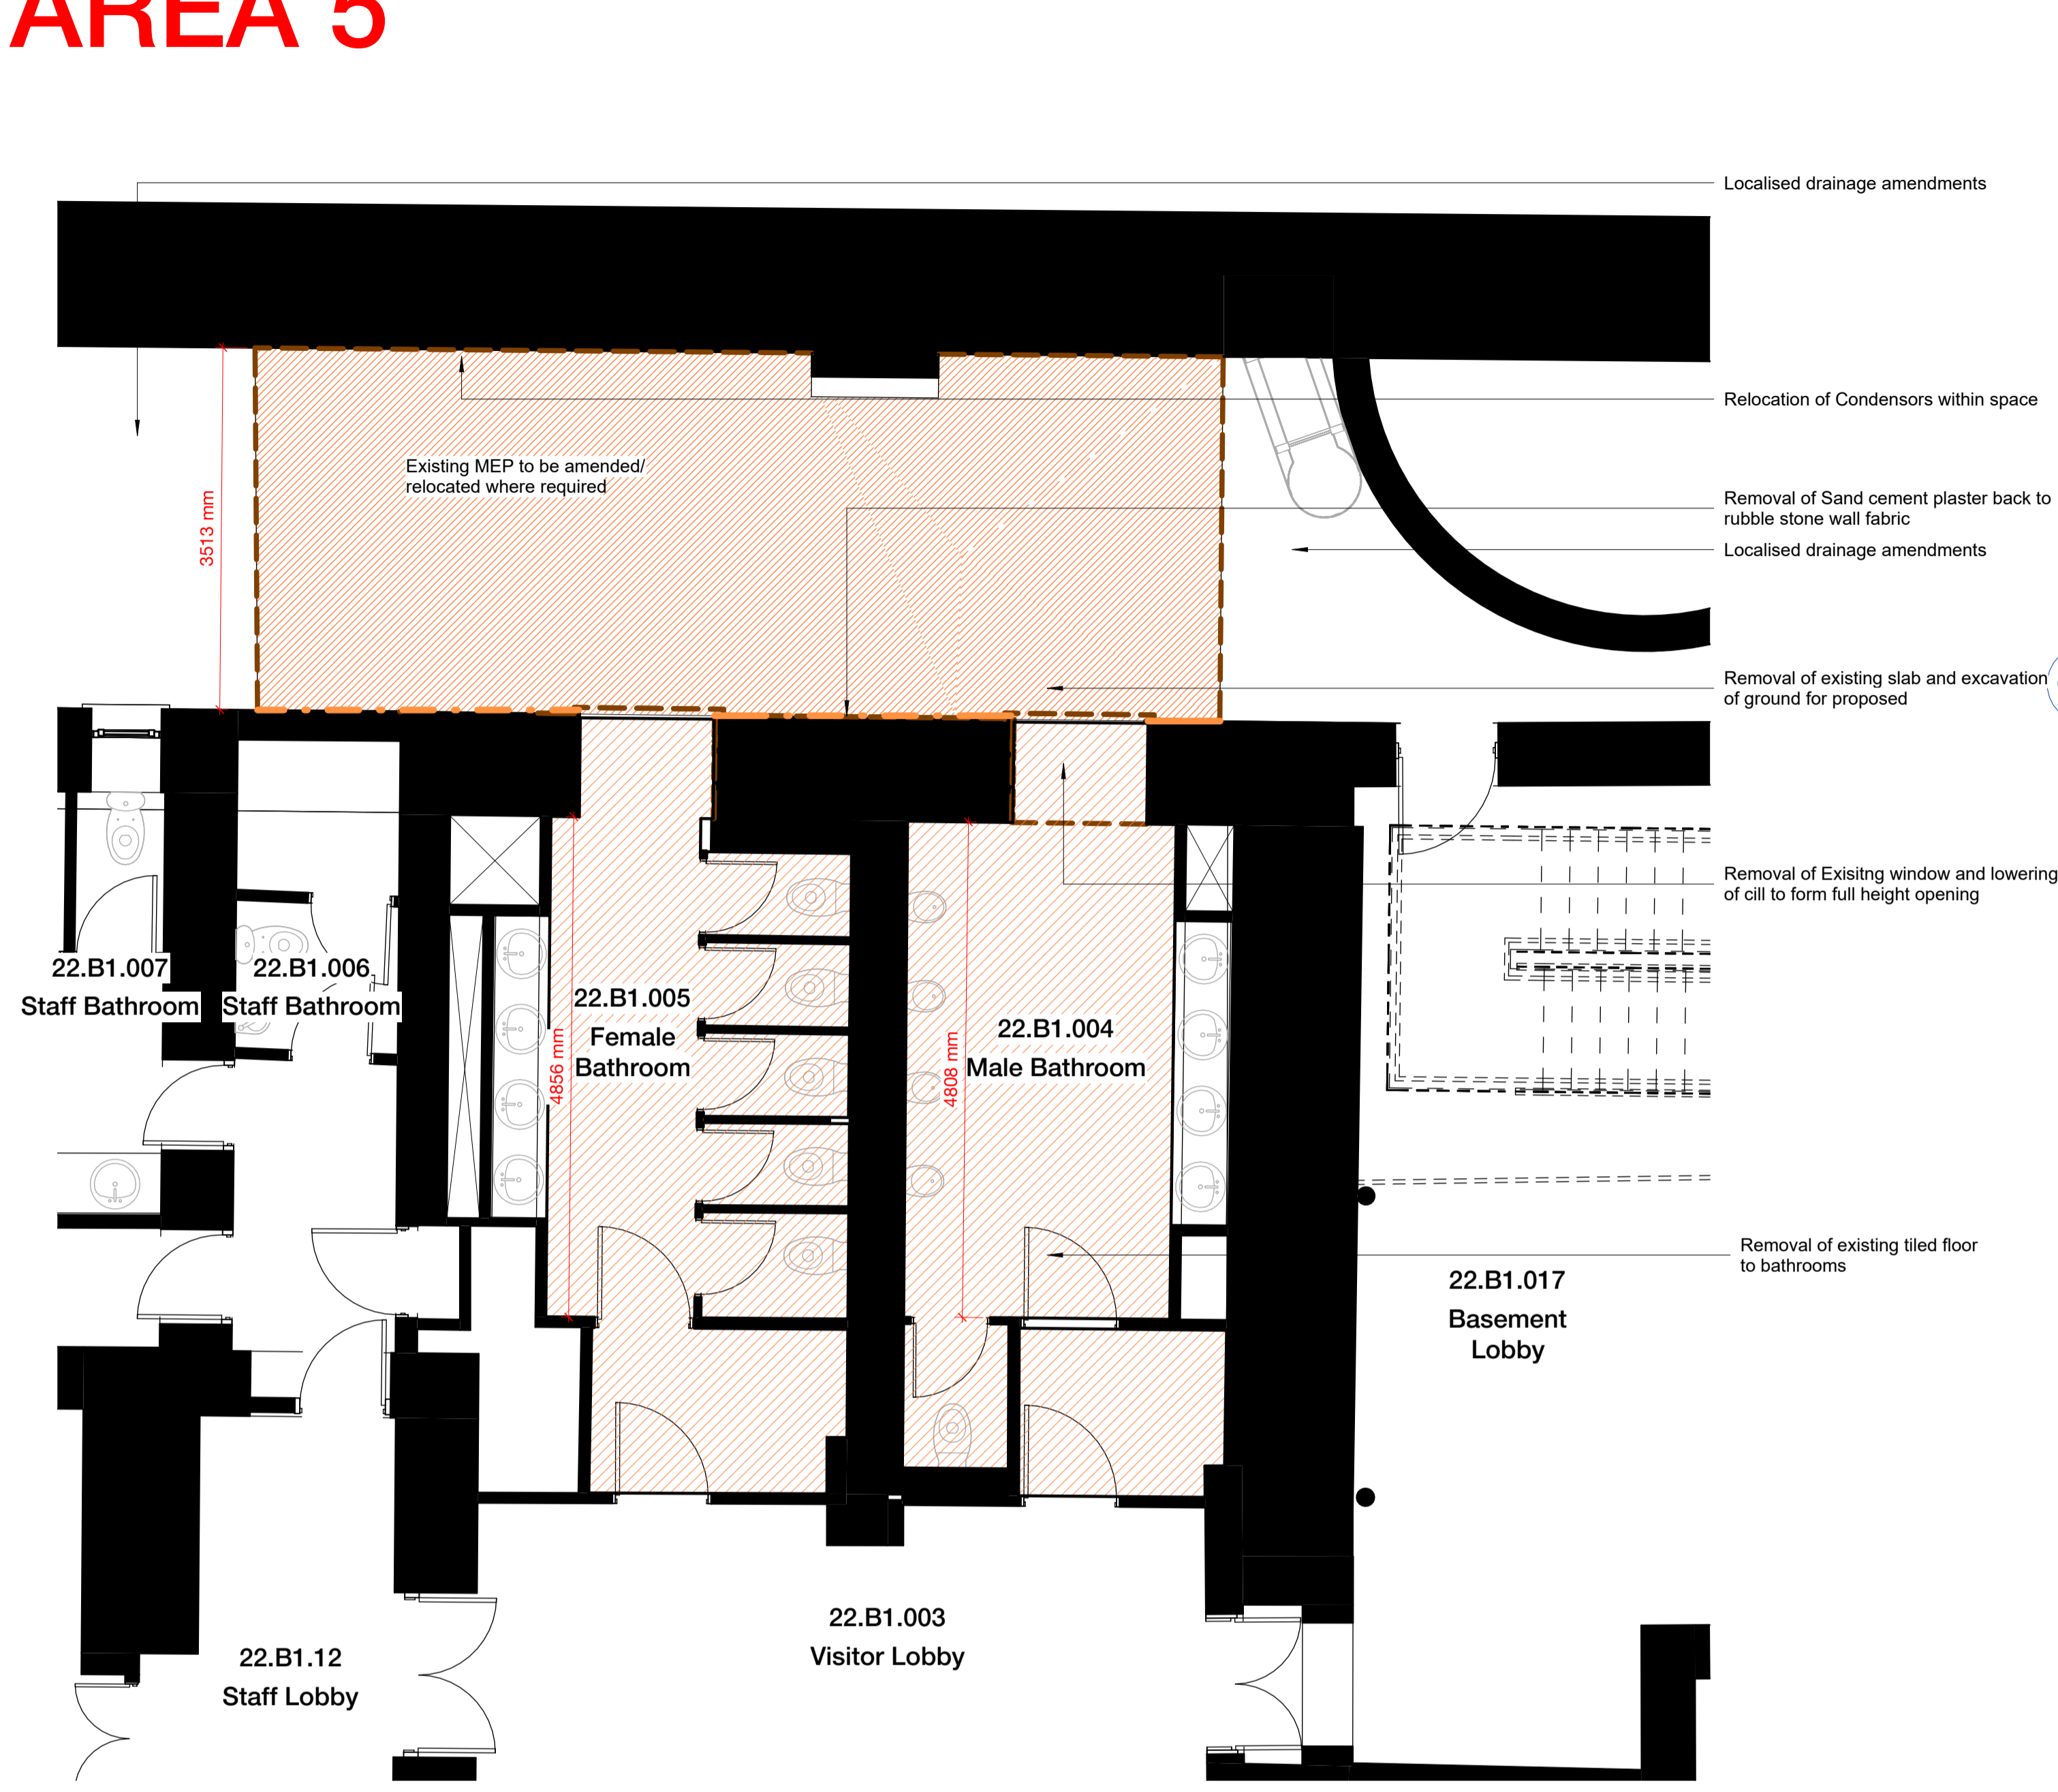


**1 Existing Basement Bathroom Extension - Plan**  
1 : 50

**NOTES**  
The current works on the drawing are new additions to those that were previously agreed upon or consented to.  
All work to the approval of DCC Conservation Officer.  
All work subject to detail design

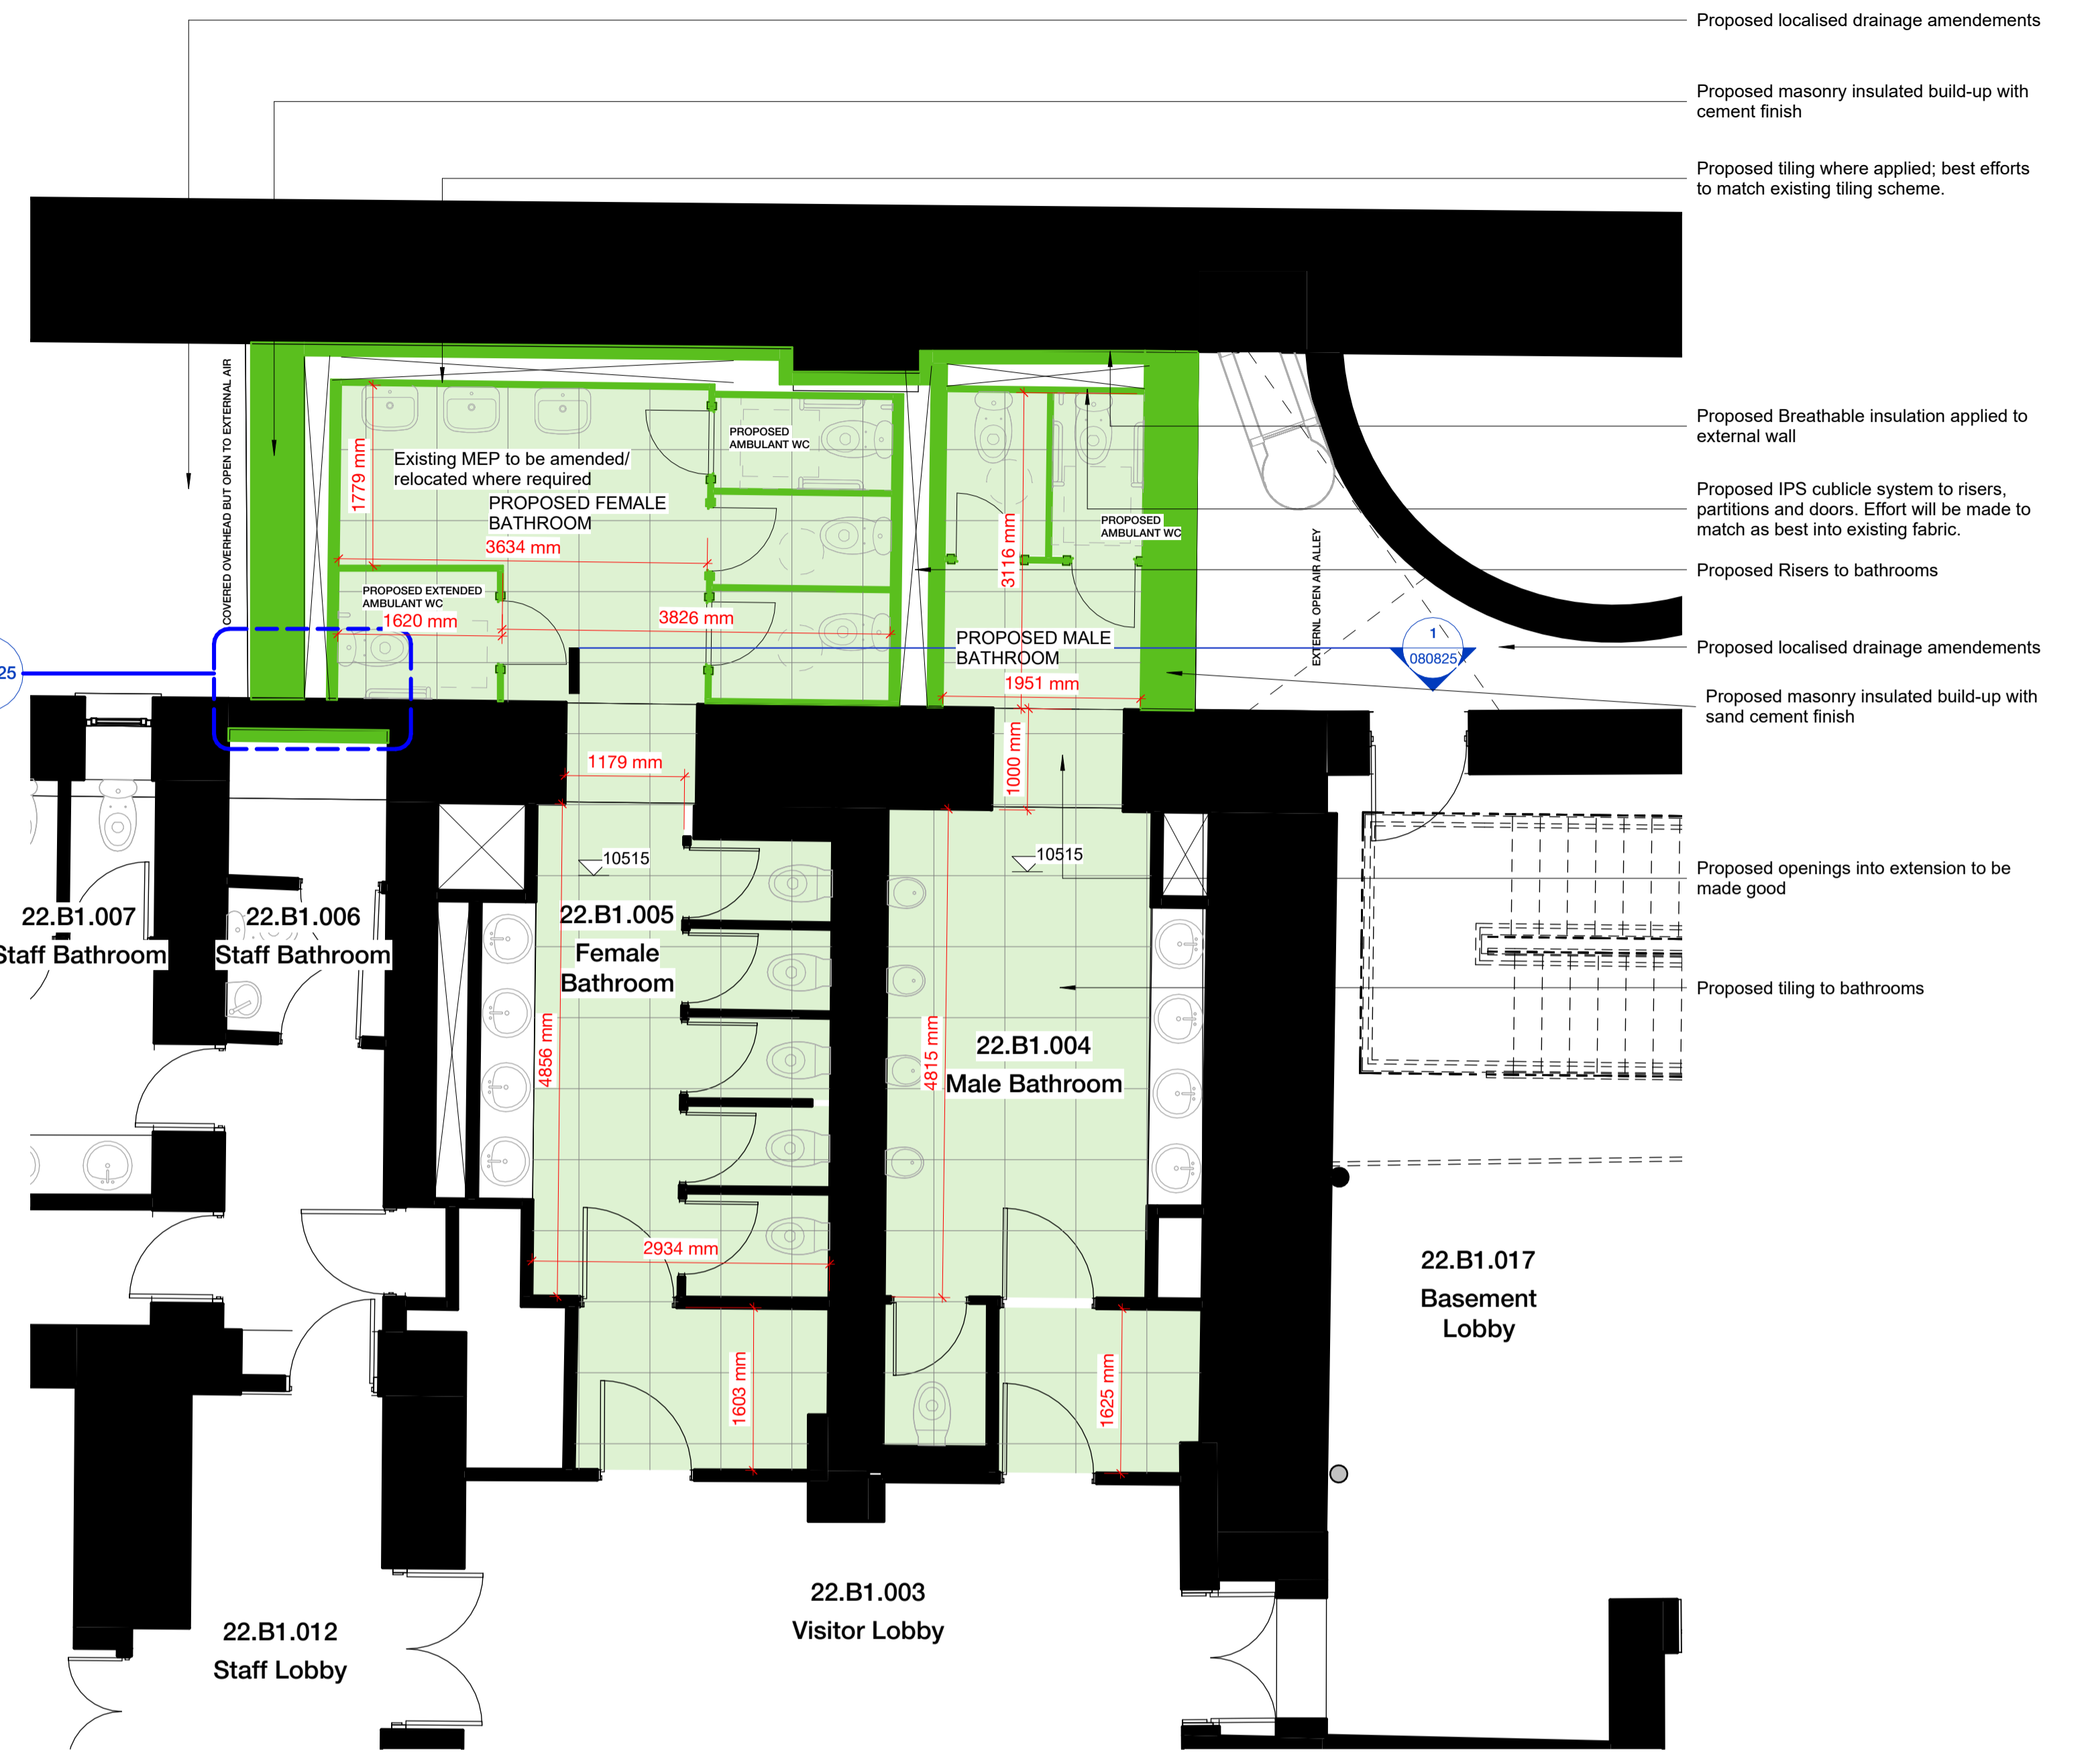


**2 Proposed Basement Bathroom Extension - Plan**  
1 : 50

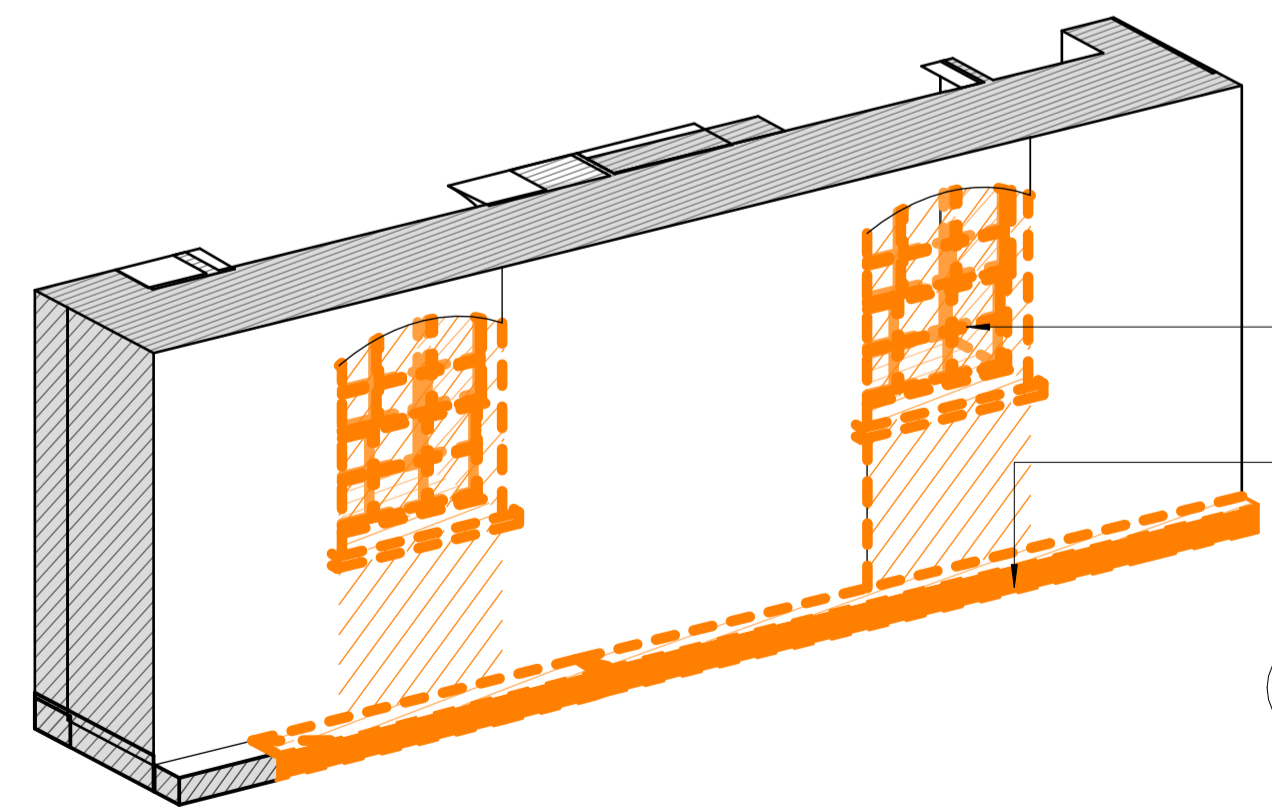

**3 Demolition to Bathroom Axo**

**KEYPLAN**

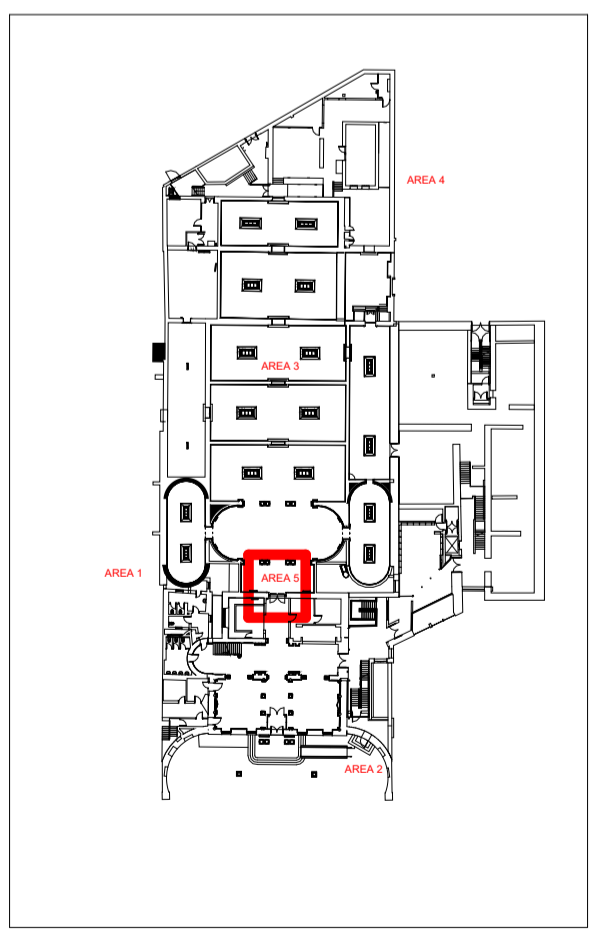

Rev	Description	Date
P01	Planning Part 8 - For Info	28/02/24
P02	Planning Part 8 - For Info	15/03/24

Copyright Hawkins\Brown Architects  
No implied licence exists. This drawing should not be used to calculate areas for the purposes of valuation. Do not scale this drawing. All dimensions to be checked on the site by the contractor and such dimensions to be their responsibility. All work must comply with relevant British Standards and Building Regulations requirements. Drawing errors and omissions to be reported to the architect. To be read in conjunction with Architect's specification and other consultant information.

**KEY**

<span style="border: 1px solid red; display: inline-block; width: 10px; height: 10px;"></span> Application Area	All work to the approval of DCC Conservation Officer.
<span style="background-color: green; display: inline-block; width: 10px; height: 10px;"></span> Proposed	All work subject to detail design.
<span style="border: 1px dashed black; display: inline-block; width: 10px; height: 10px;"></span> Existing (Not part of Application)	
<span style="background-color: pink; display: inline-block; width: 10px; height: 10px;"></span> Consented: 3196/19	<b>AREA 1</b> Area identifier
<span style="background-color: yellow; display: inline-block; width: 10px; height: 10px;"></span> Changes to Consented	

<b>Scale @ A1</b> As indicated	<b>Date</b> 15/03/24	<b>Job Number</b> 220152	<b>Project</b> Parnell Square Library 20-28 Parnell Square N, Rotunda, Dublin 1.
<b>Drawn By</b> CMN	<b>Checked By</b> AC	<b>Status</b> S2	<b>Drawing</b> Hugh Lane Gallery - Proposed Basement Bathrooms 1 of 2
<b>Drawing No.</b> PSL-HBA-HL-XX-DR-A-080824	<b>Rev</b> P02	<b>Purpose of Issue</b> Issued for Information	<b>Address</b> The Greenway, Block C, Ardilaun Court, 112-114 St Stephen's Green, Dublin 2, D02 TD28 <a href="mailto:mail@hawkinsbrown.com">mail@hawkinsbrown.com</a> <a href="http://hawkinsbrown.com">hawkinsbrown.com</a>

