



1 Proposed Section AA
Scale: 1:100

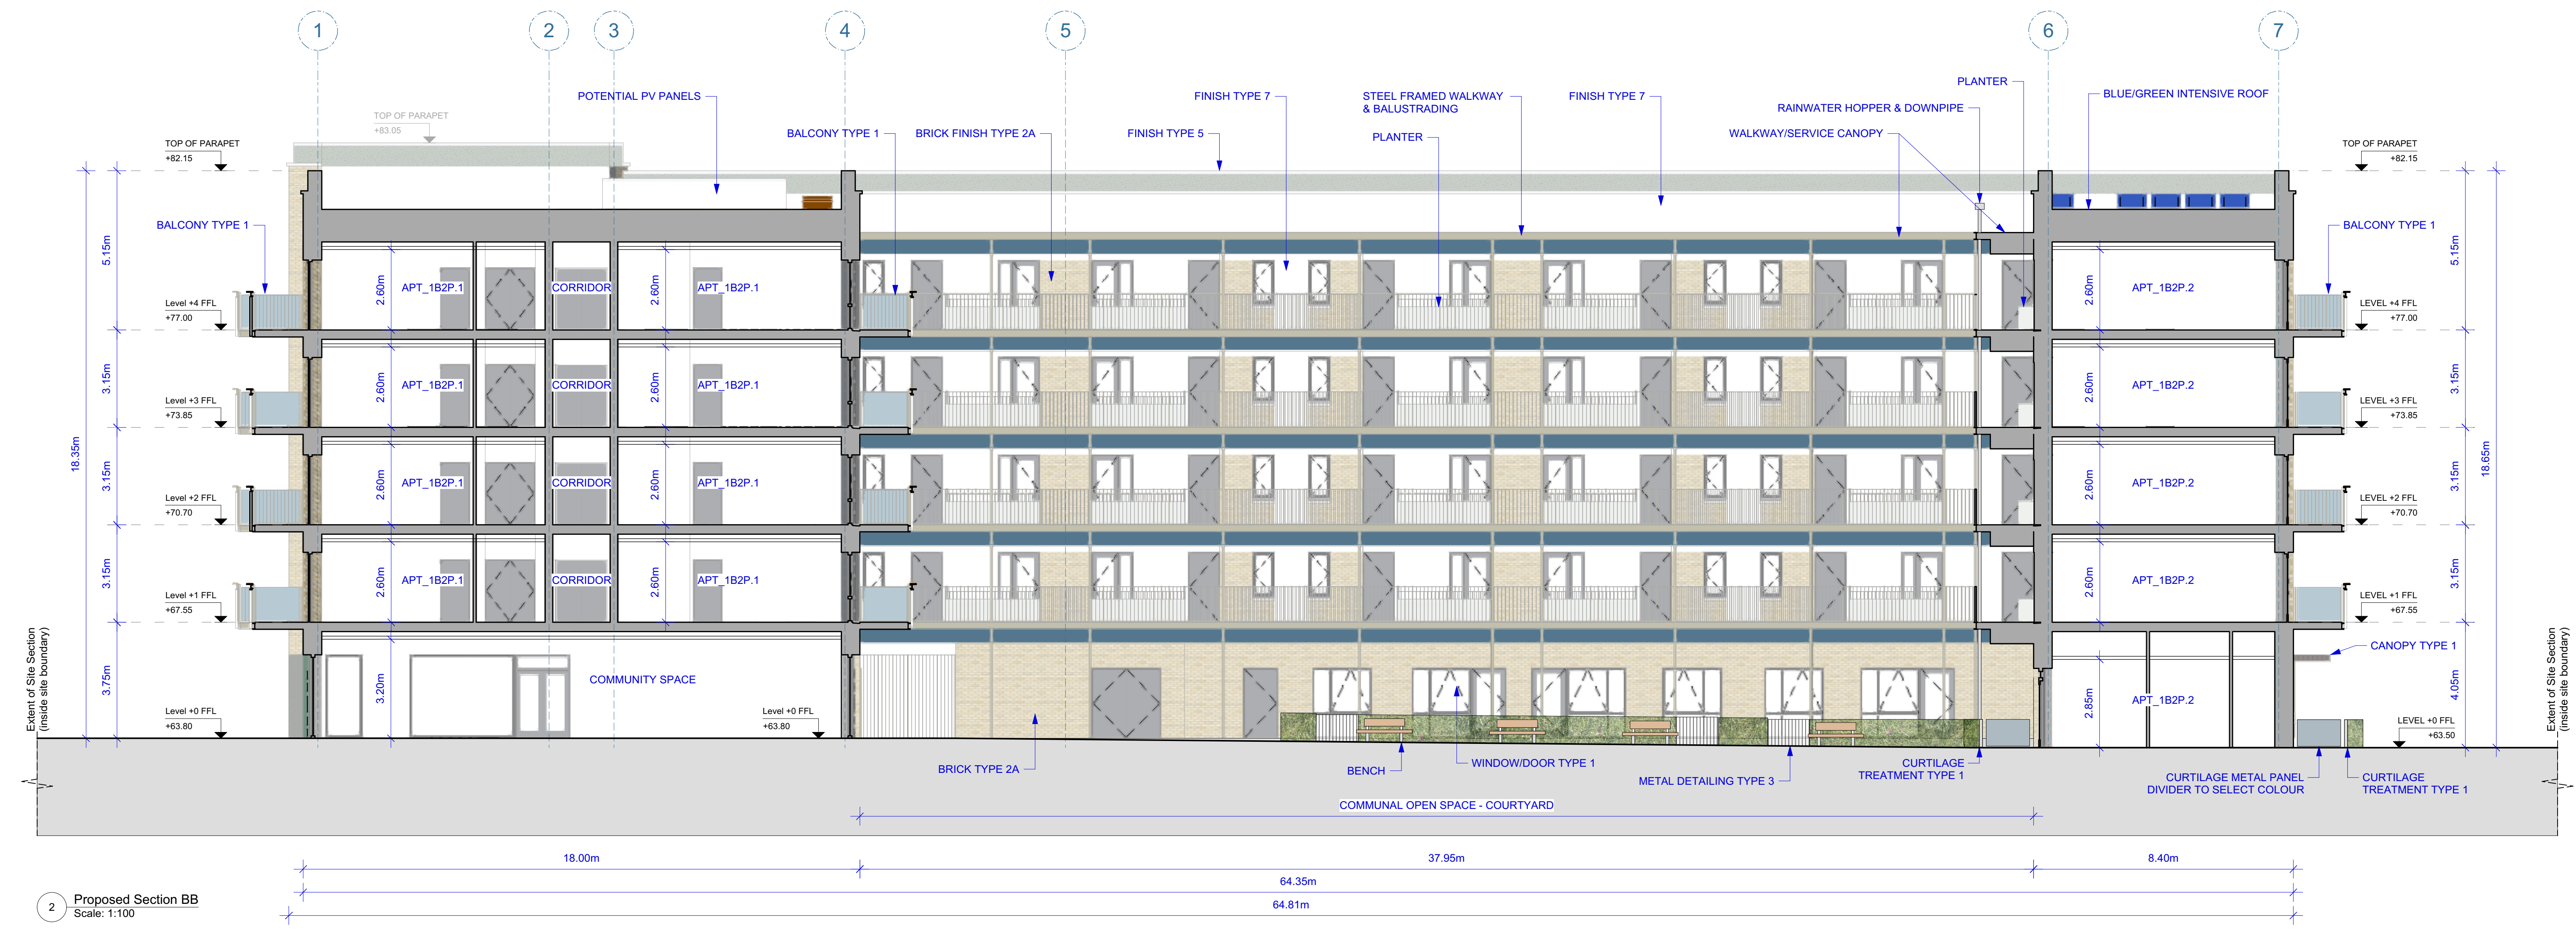

2 Proposed Section BB
Scale: 1:100

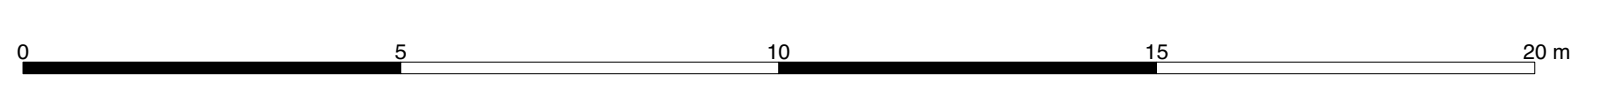

PROPOSED FINISHES SCHEDULE

BRICK FINISH TYPE 1A:	GREY BUFF MULTI CLAY BRICK
BRICK FINISH TYPE 1B:	GREY BUFF MULTI CLAY BRICK, CONTRASTING TEXTURE
BRICK FINISH TYPE 2A:	LIGHT BUFF MULTI CLAY BRICK, CONTRASTING TEXTURE
BRICK FINISH TYPE 2B:	LIGHT BUFF MULTI CLAY BRICK, CONTRASTING TEXTURE
BRICK FINISH TYPE 3:	GREEN/BLUE COLOURED GLAZED BRICK
BRICK / FINISH TYPE 4:	GREY BRICK OR STONE RAINSCREEN CLADDING
FINISH TYPE 5:	PRECAST CONCRETE CAPPING
FINISH TYPE 6:	GREY PAINTED RENDER, GREY BRICK OR STONE RAINSCREEN CLADDING
FINISH TYPE 7:	WHITE PAINTED RENDER, WHITE BRICK
METAL DETAILING TYPE 1:	PPC STEEL VERTICAL OVERLOADING TO SCREEN SERVICES (INC. SUBSTATION)
METAL DETAILING TYPE 2:	PPC STEEL VERTICAL RAILINGS/ GATES AS SCREEN TO COURTYARD
METAL DETAILING TYPE 3:	PPC STEEL VERTICAL GATE TO CURTILAGE
BALCONY TYPE 1:	POWDER COATED METAL BALCONY BALUSTRADES TO SELECTED COLOUR, WITH HARDWOOD TIMBER TOP RAIL, AND 1NO. SOLID RETURN PANEL TO 1 SIDE.
WINDOW / DOOR TYPE 1:	ALUCLAD WINDOW IN SELECTED COLOUR
WINDOW / DOOR TYPE 2:	ALUCLAD DOOR IN SELECTED COLOUR
CANOPY TYPE 1:	STANDING SEAM ZINC CANOPY
CURTILAGE TREATMENT TYPE 1:	METAL RAILING, BEHIND BOX HEDGING

Use liquid drawing only. Do not scale drawings. Read in conjunction with specification and notes. All dimensions are in meters unless otherwise stated. The drawing is the copyright of Sean Harrington Architects, and shall be reproduced in whole or in part without their agreement.

SEÁN HARRINGTON ARCHITECTS
 100-102, The Arcade, Dublin 2, Ireland
 Tel: +353 1 452 2222
 Email: info@seanharrington.com

Client: Social Housing Burde 4, Development at the Church of the Annunciation, Finglas
 Dublin City Council
 Project No: SHB4-CAF-DR-SHA-AR-P3-3000 R04

Proposed Building Sections Sheet 1
 PLANNING 1:100 MAY 24
 SHB4-CAF-DR-SHA-AR-P3-3000 R04