


1 Block A-GA-Ground Floor Plan

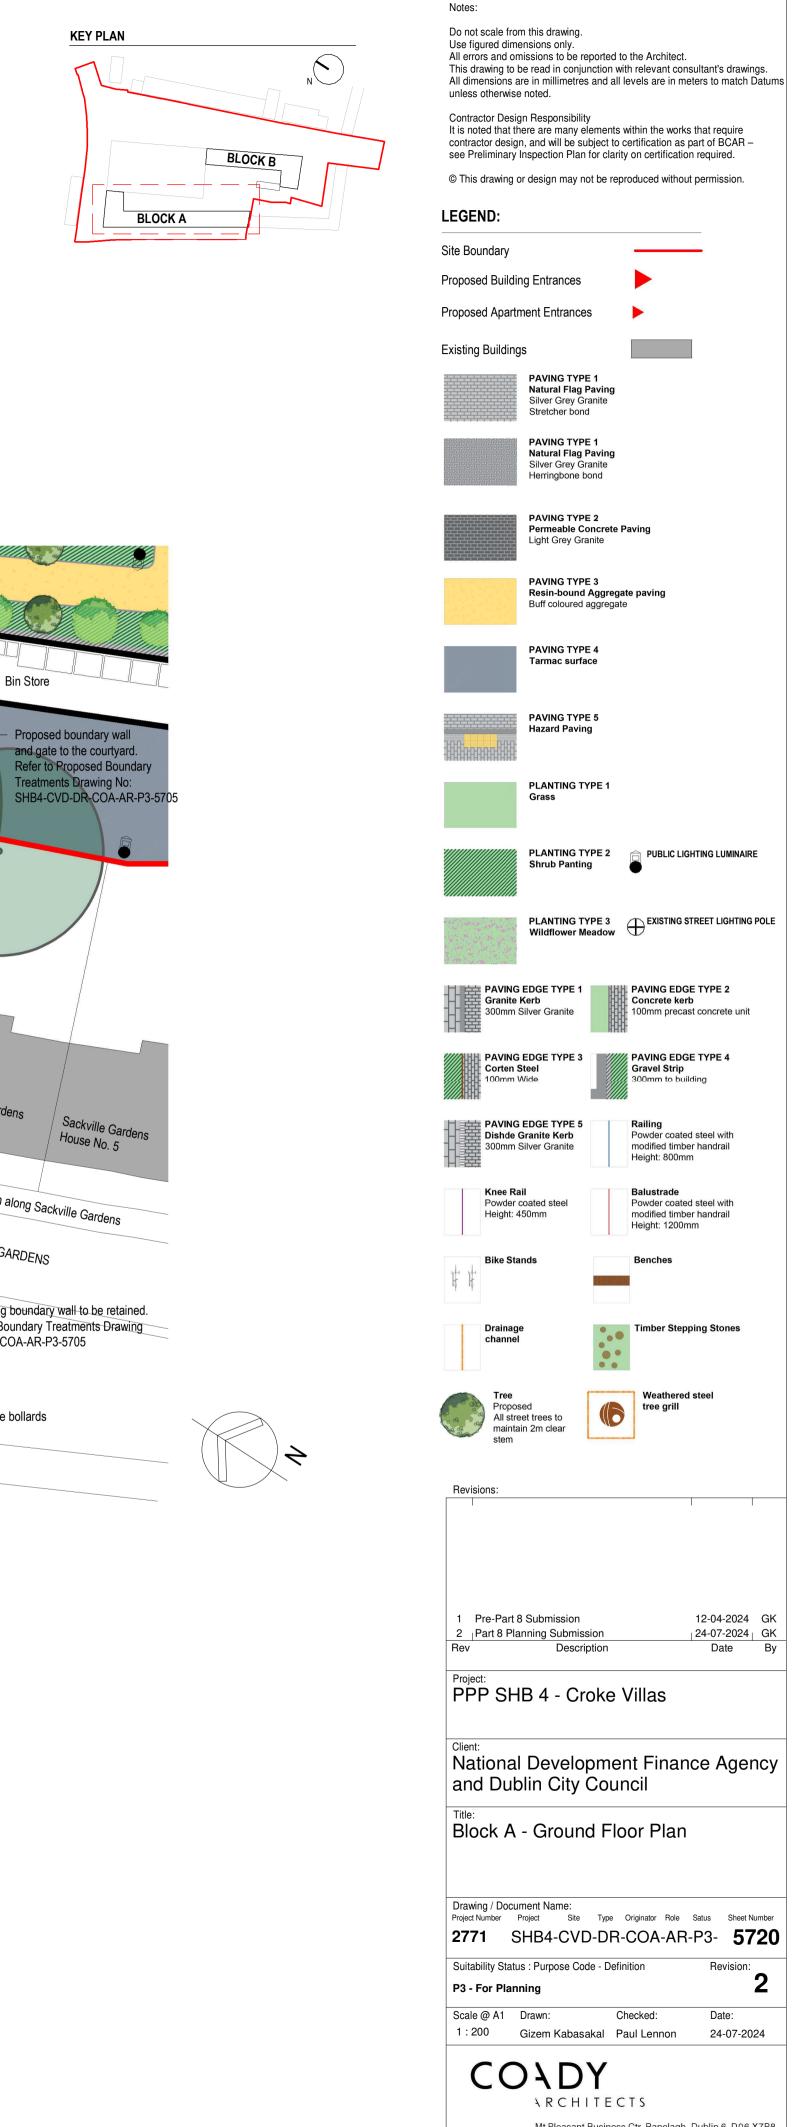

Mt Pleasant Business Ctr, Ranelagh, Dublin 6, D06 X7P8 Unit 8A Oran Point, Main St, Oranmore, Co. Galway 01 497 6766 | 091 788 325 | admin@coady.ie | www.coady.ie