




1 Existing Site Section  
Scale: 1:200

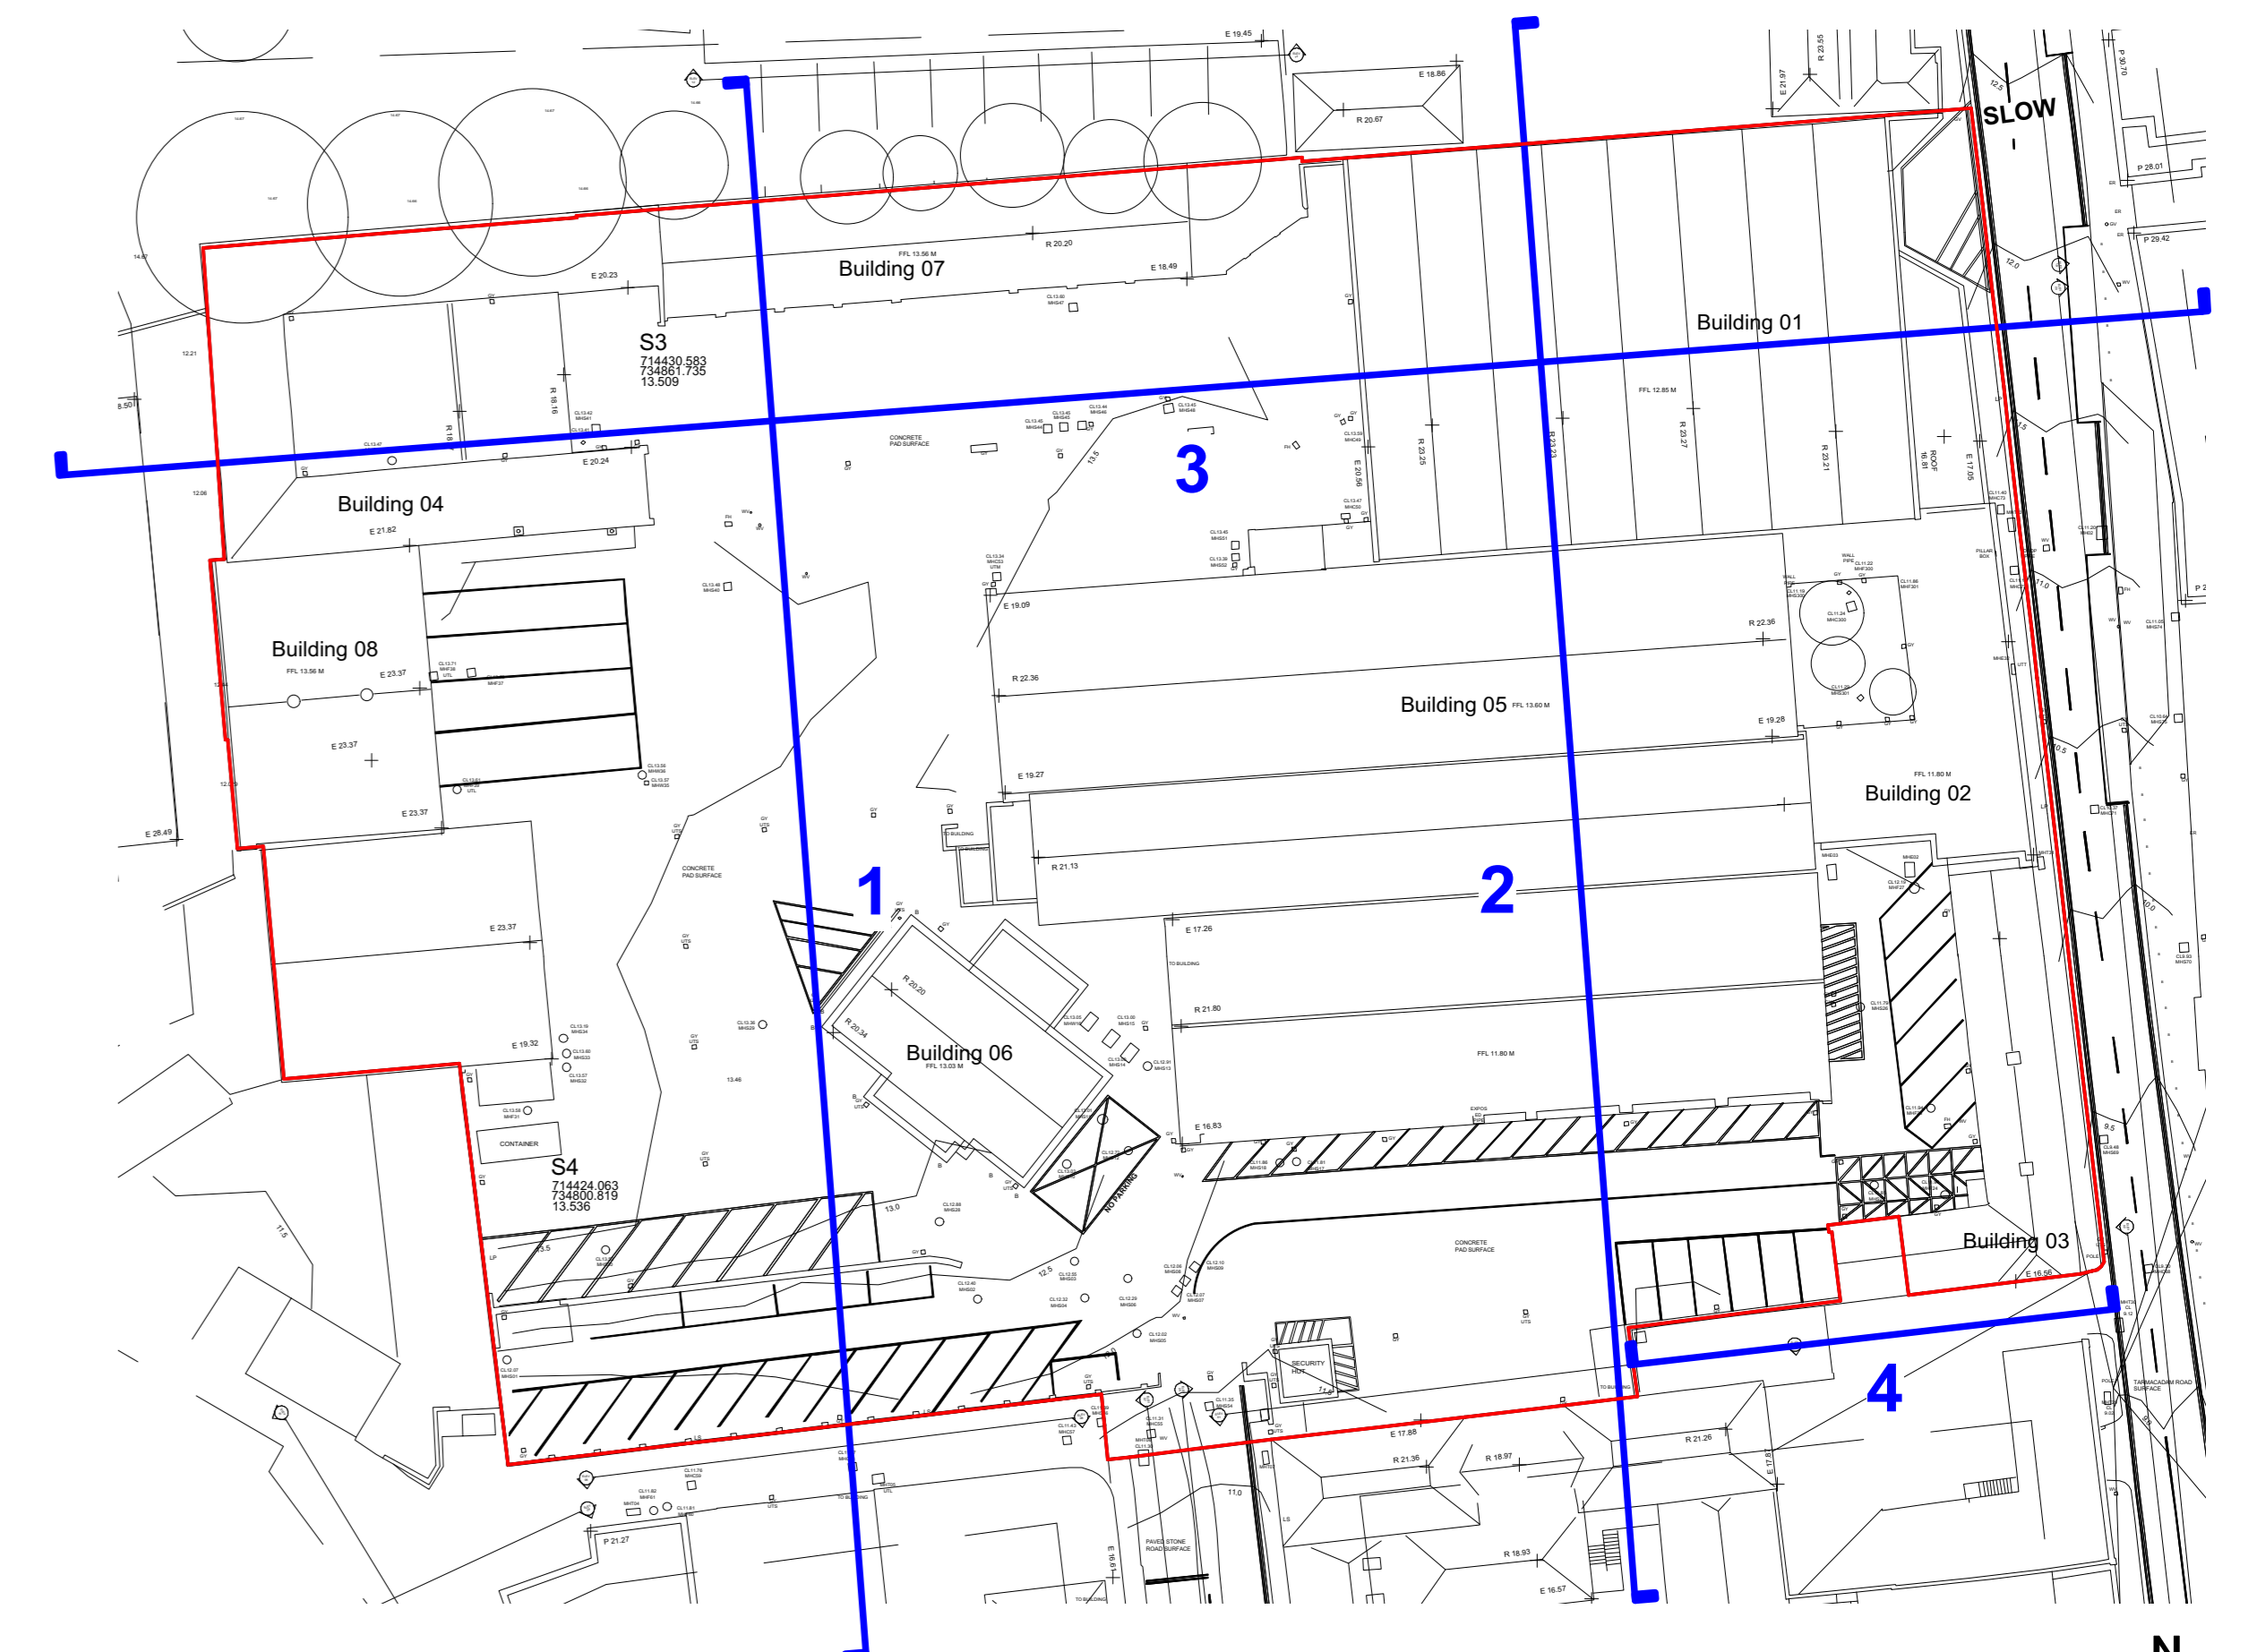


5 Key Plan  
Scale: 1:500

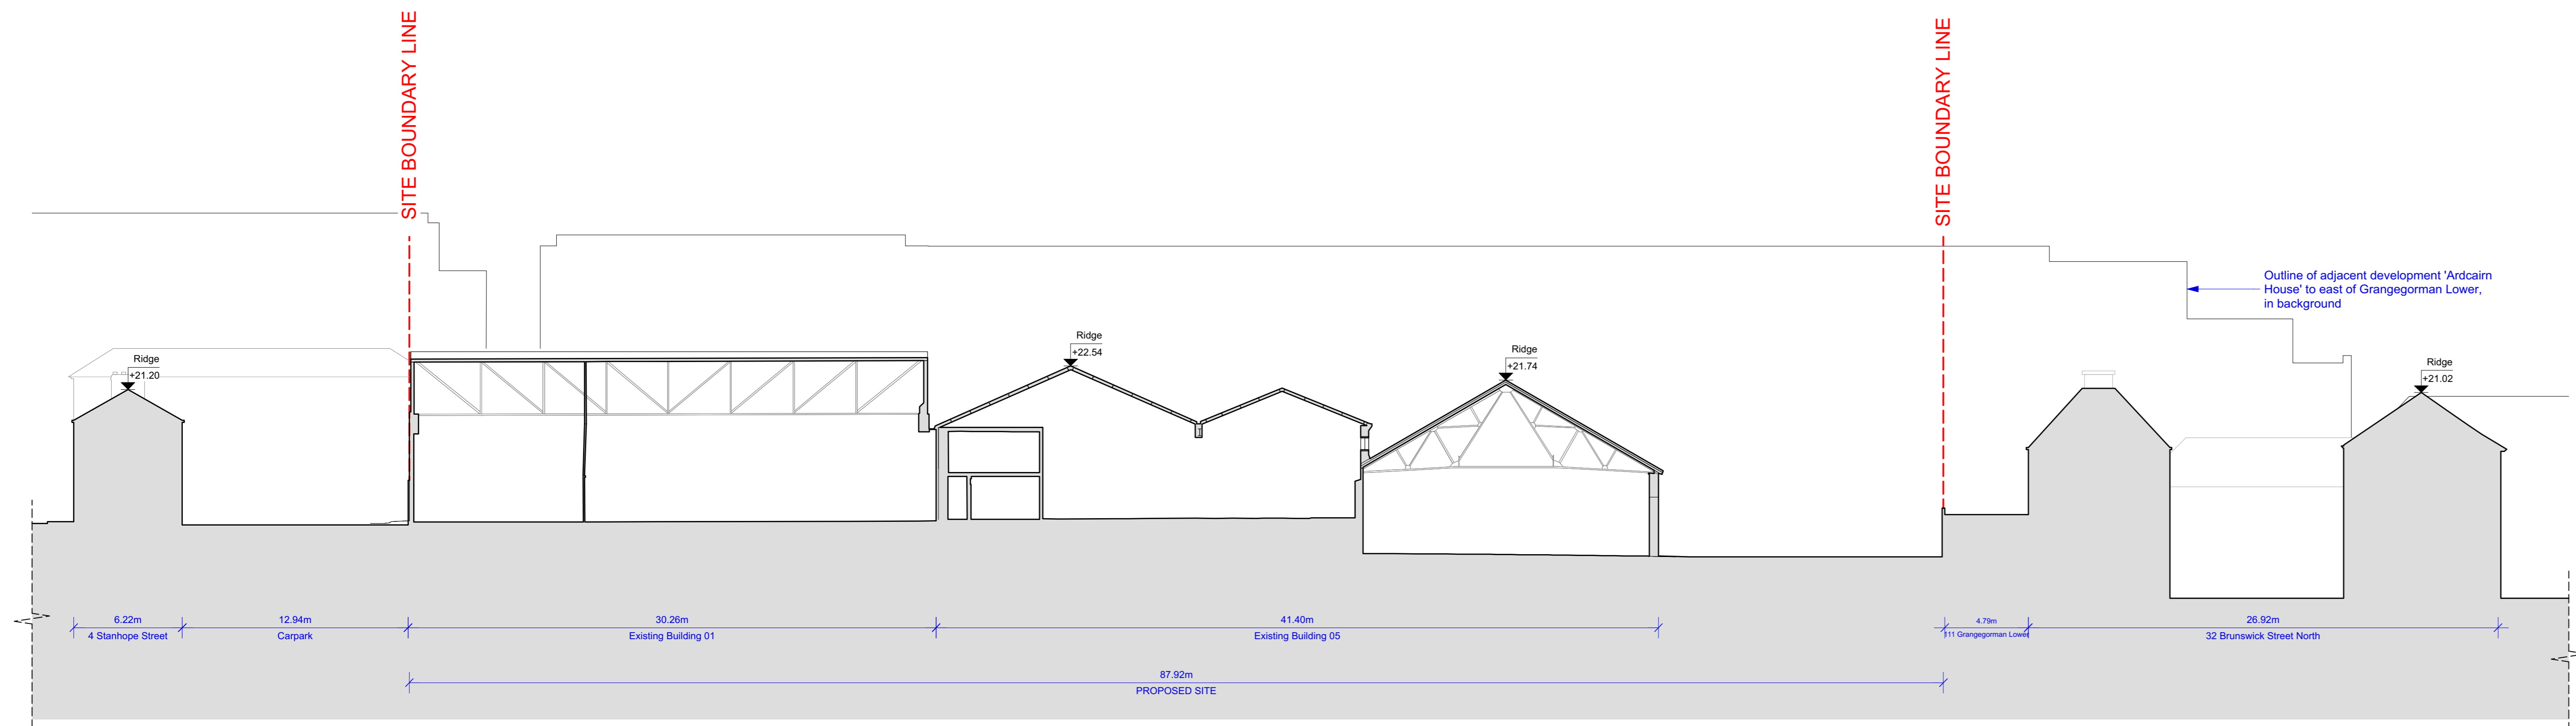

2 Existing Site Section  
Scale: 1:200

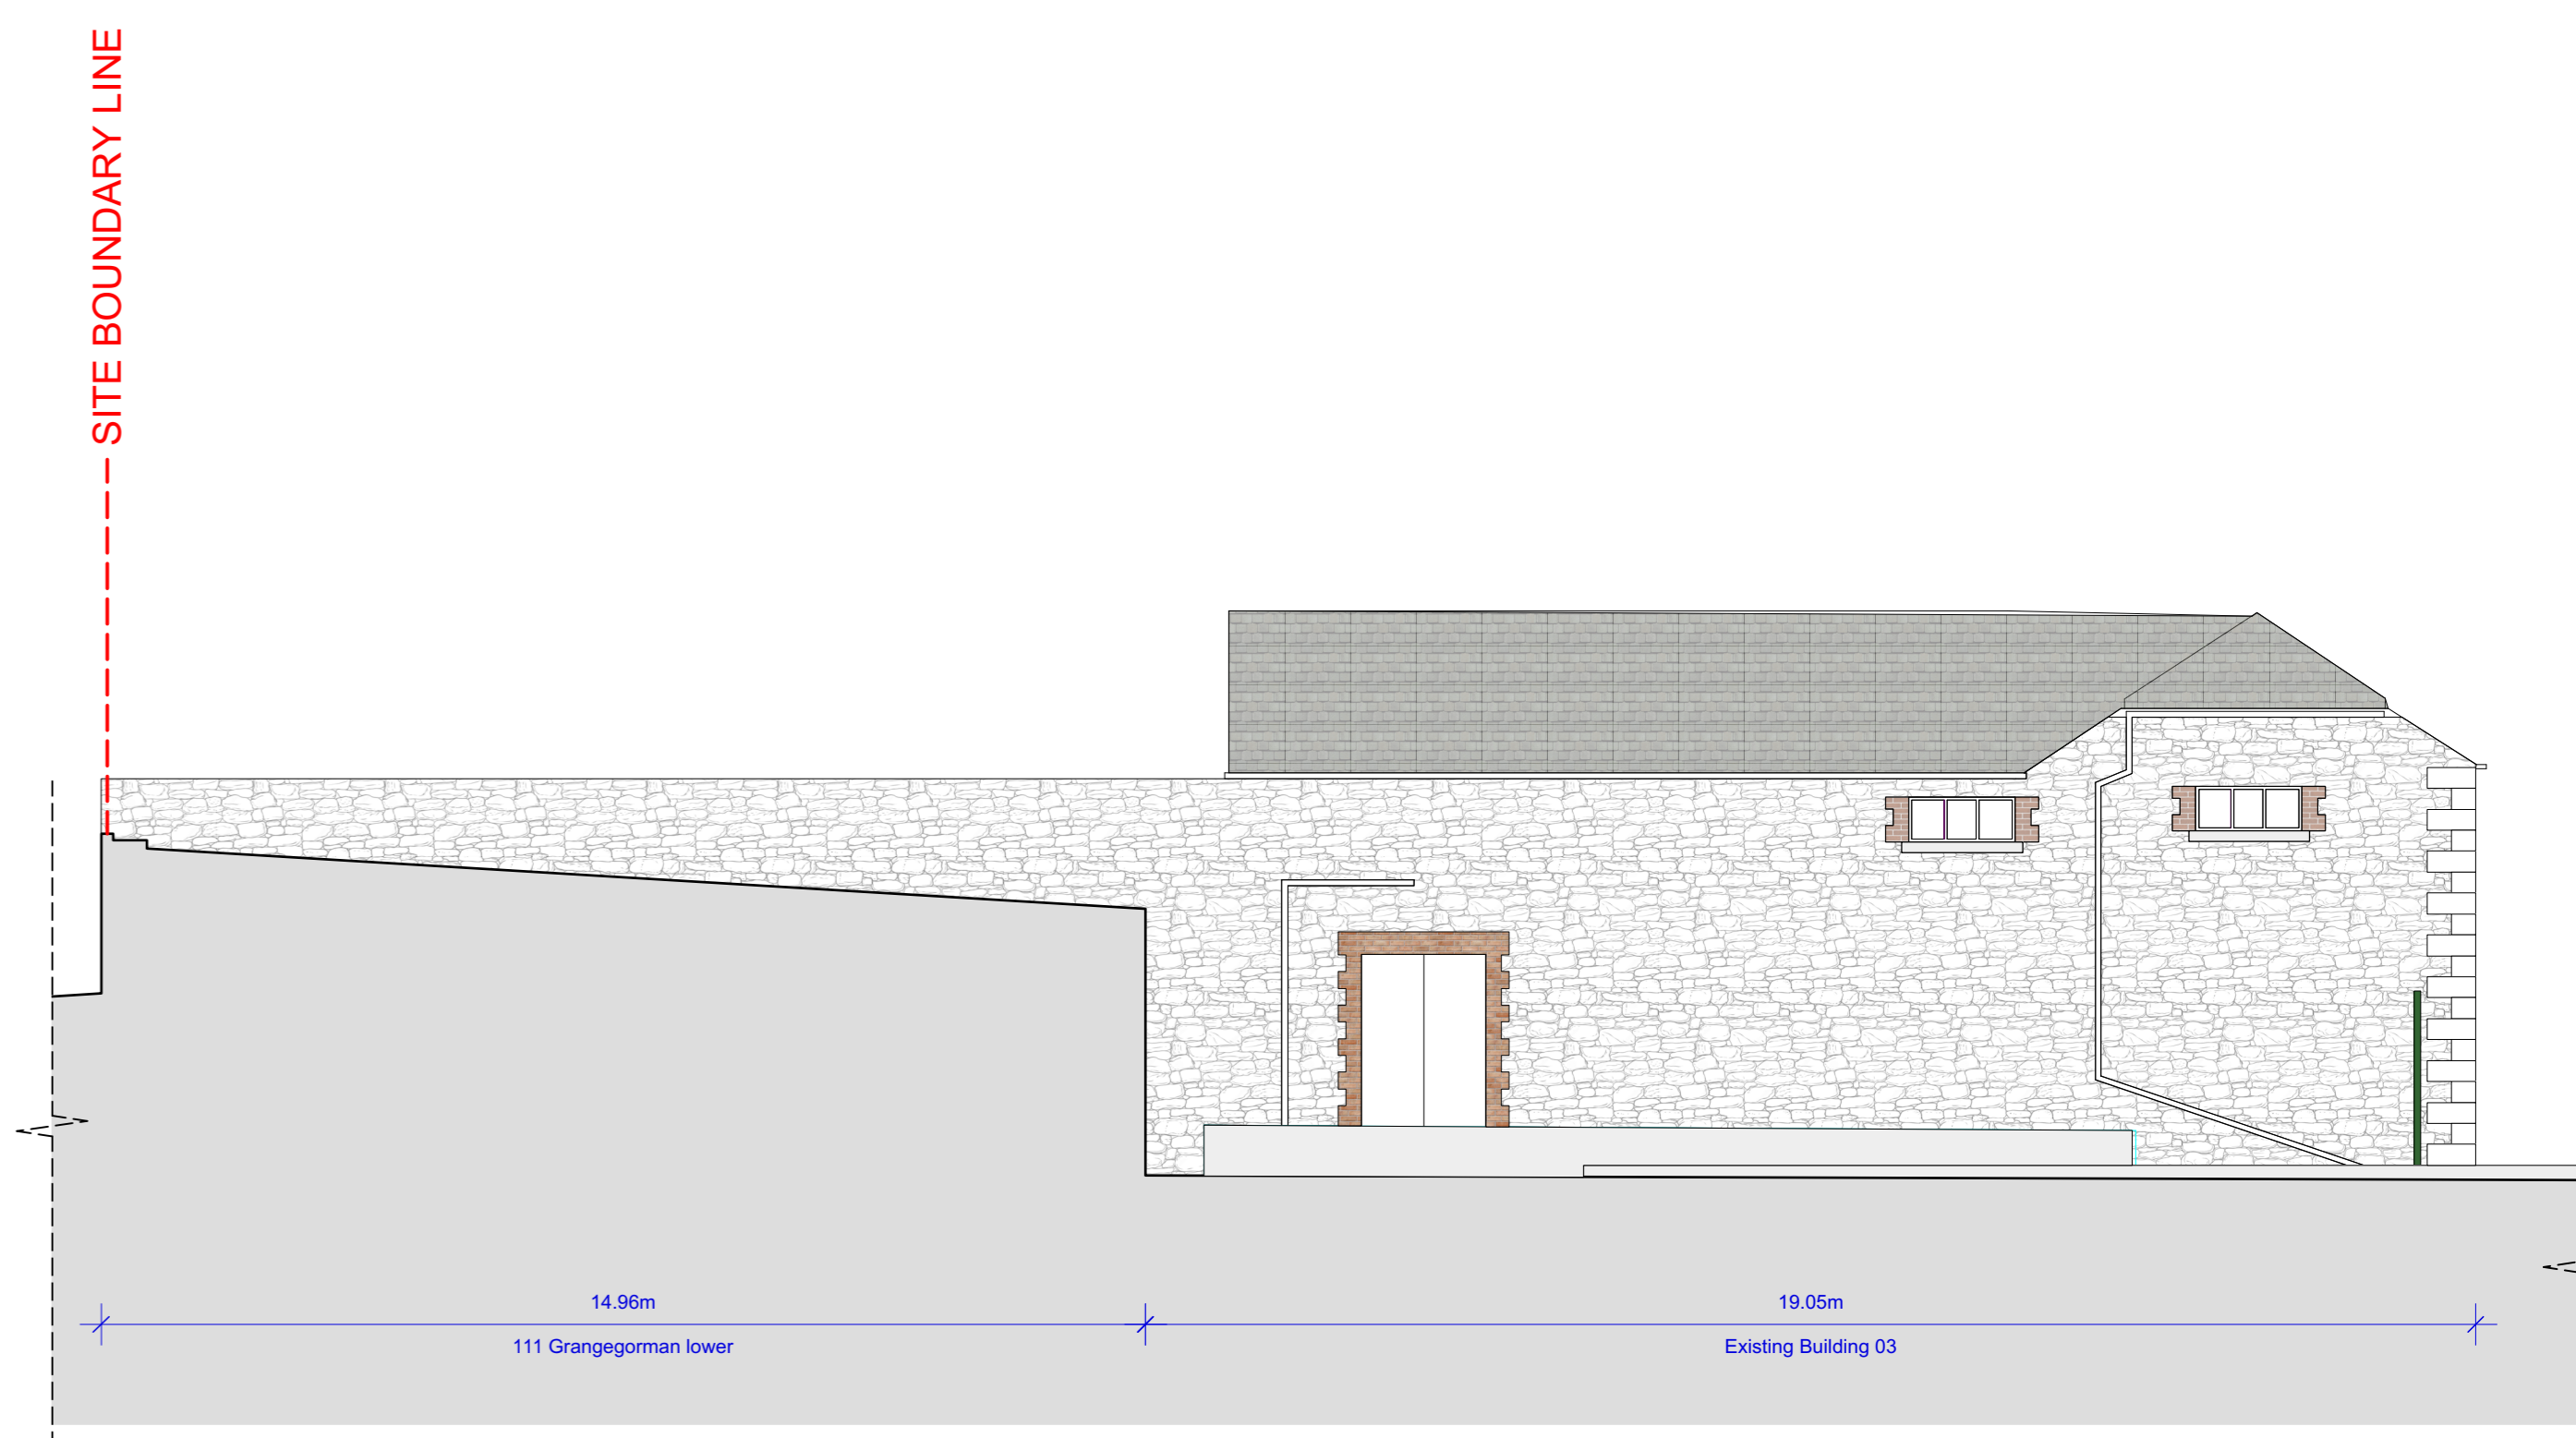

4 Existing Site Section  
Scale: 1:100

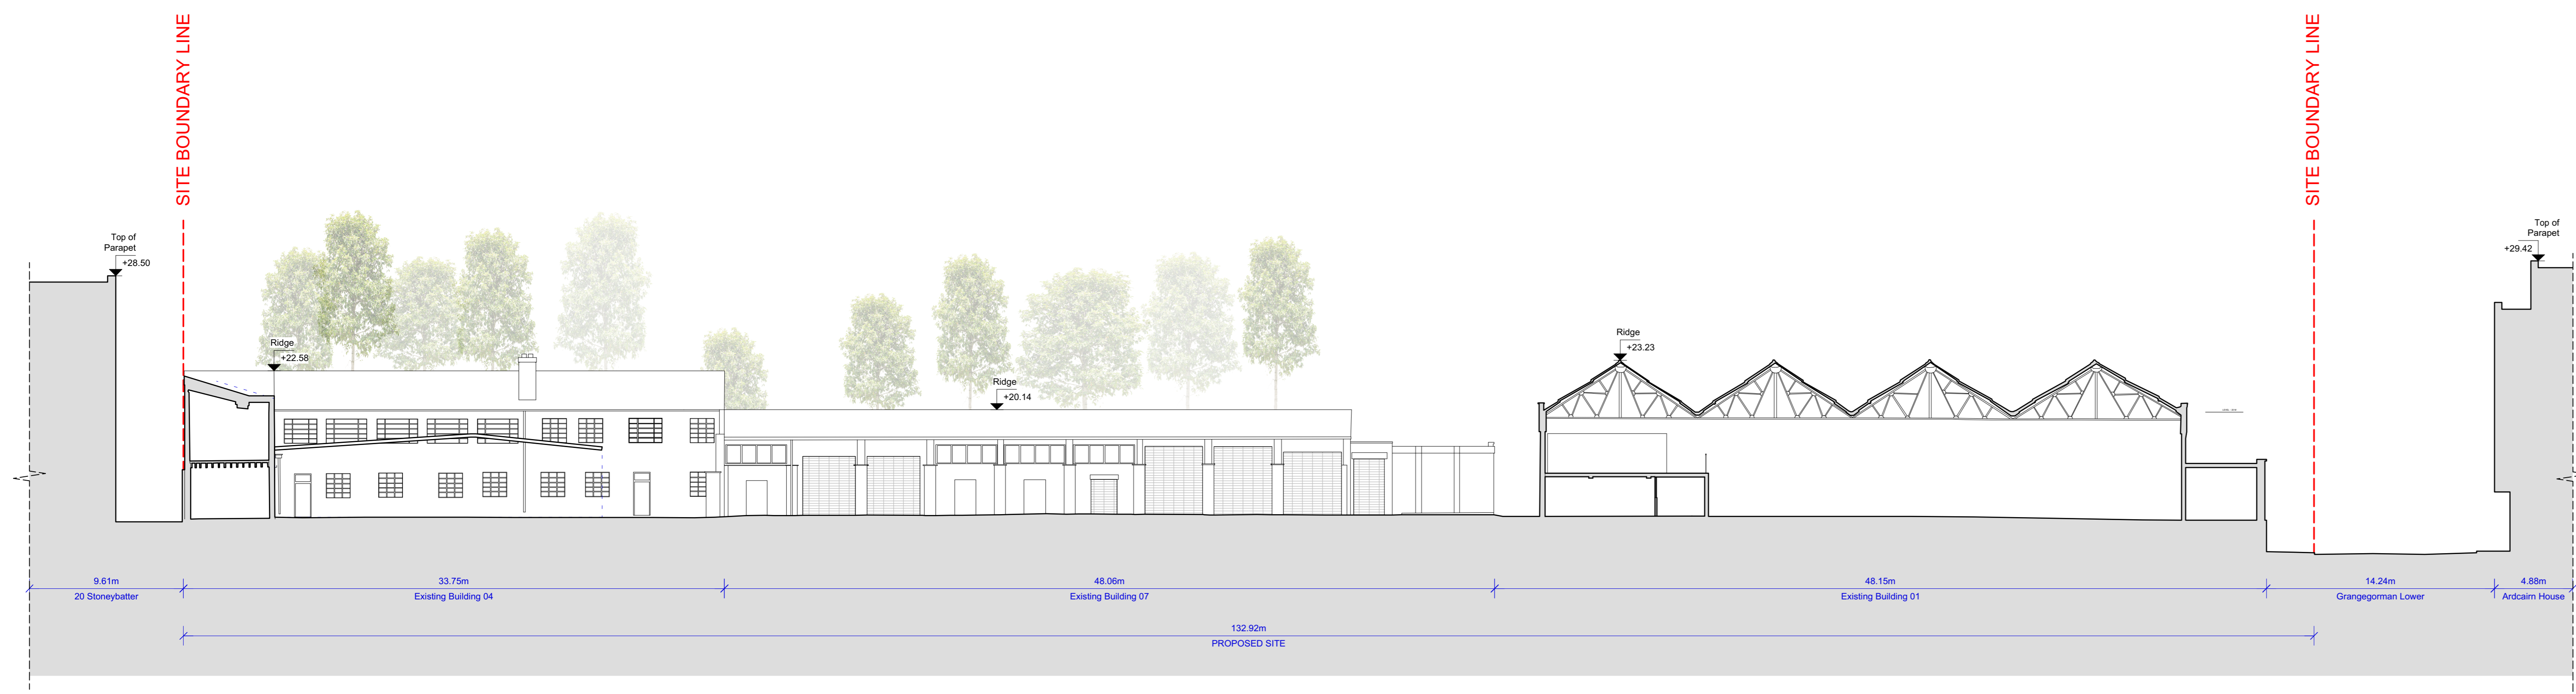

3 Existing Site Section  
Scale: 1:200

