

NO PART OF THIS DRAWING MAY BE REPRODUCED OR TRANSMITTED IN ANY FORM OR STORED IN ANY RETRIEVAL SYSTEM OF ANY NATURE WITHOUT THE WRITTEN PERMISSION OF MALONE O'REGAN CONSULTING ENGINEERS AS COPYRIGHT HOLDER EXCEPT AS AGREED FOR USE ON THE PROJECT FOR WHICH THE DRAWING WAS ORIGINALLY CREATED.


THIS DRAWING TO BE READ IN CONJUNCTION WITH ALL OTHER RELEVANT DRAWINGS, SPECIFICATIONS AND THE PRELIMINARY HEALTH & SAFETY PLAN.

ALL DIMENSIONS ARE IN mm UNLESS NOTED OTHERWISE. DO NOT SCALE DIMENSIONS.


THE CONTRACTOR SHALL CHECK ALL DIMENSIONS PRIOR TO THE COMMENCEMENT OF CONSTRUCTION. ALL DISCREPANCIES SHALL BE REPORTED TO THIS OFFICE IN WRITING.

NOTES

BY	DRAWING No. & REFERENCE	DATE
SURVEY	SHB4-WRF-DR-SHA-AR-P3-004	12.04.2024
ARCH	SHB4-WRF-DR-MAL-L-P3-0100_Ver1	21.03.2024

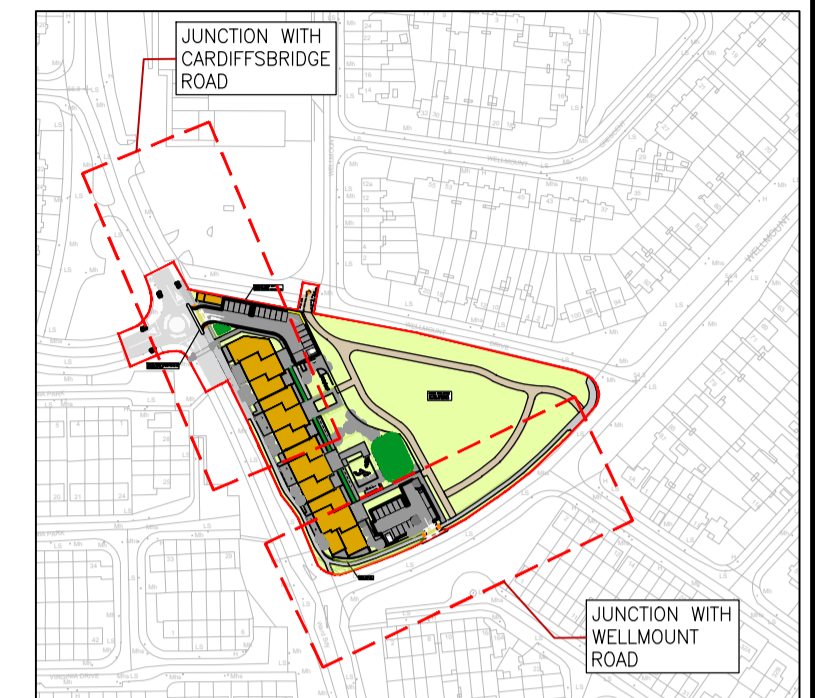

KEYPLAN
SCALE: N.T.S.

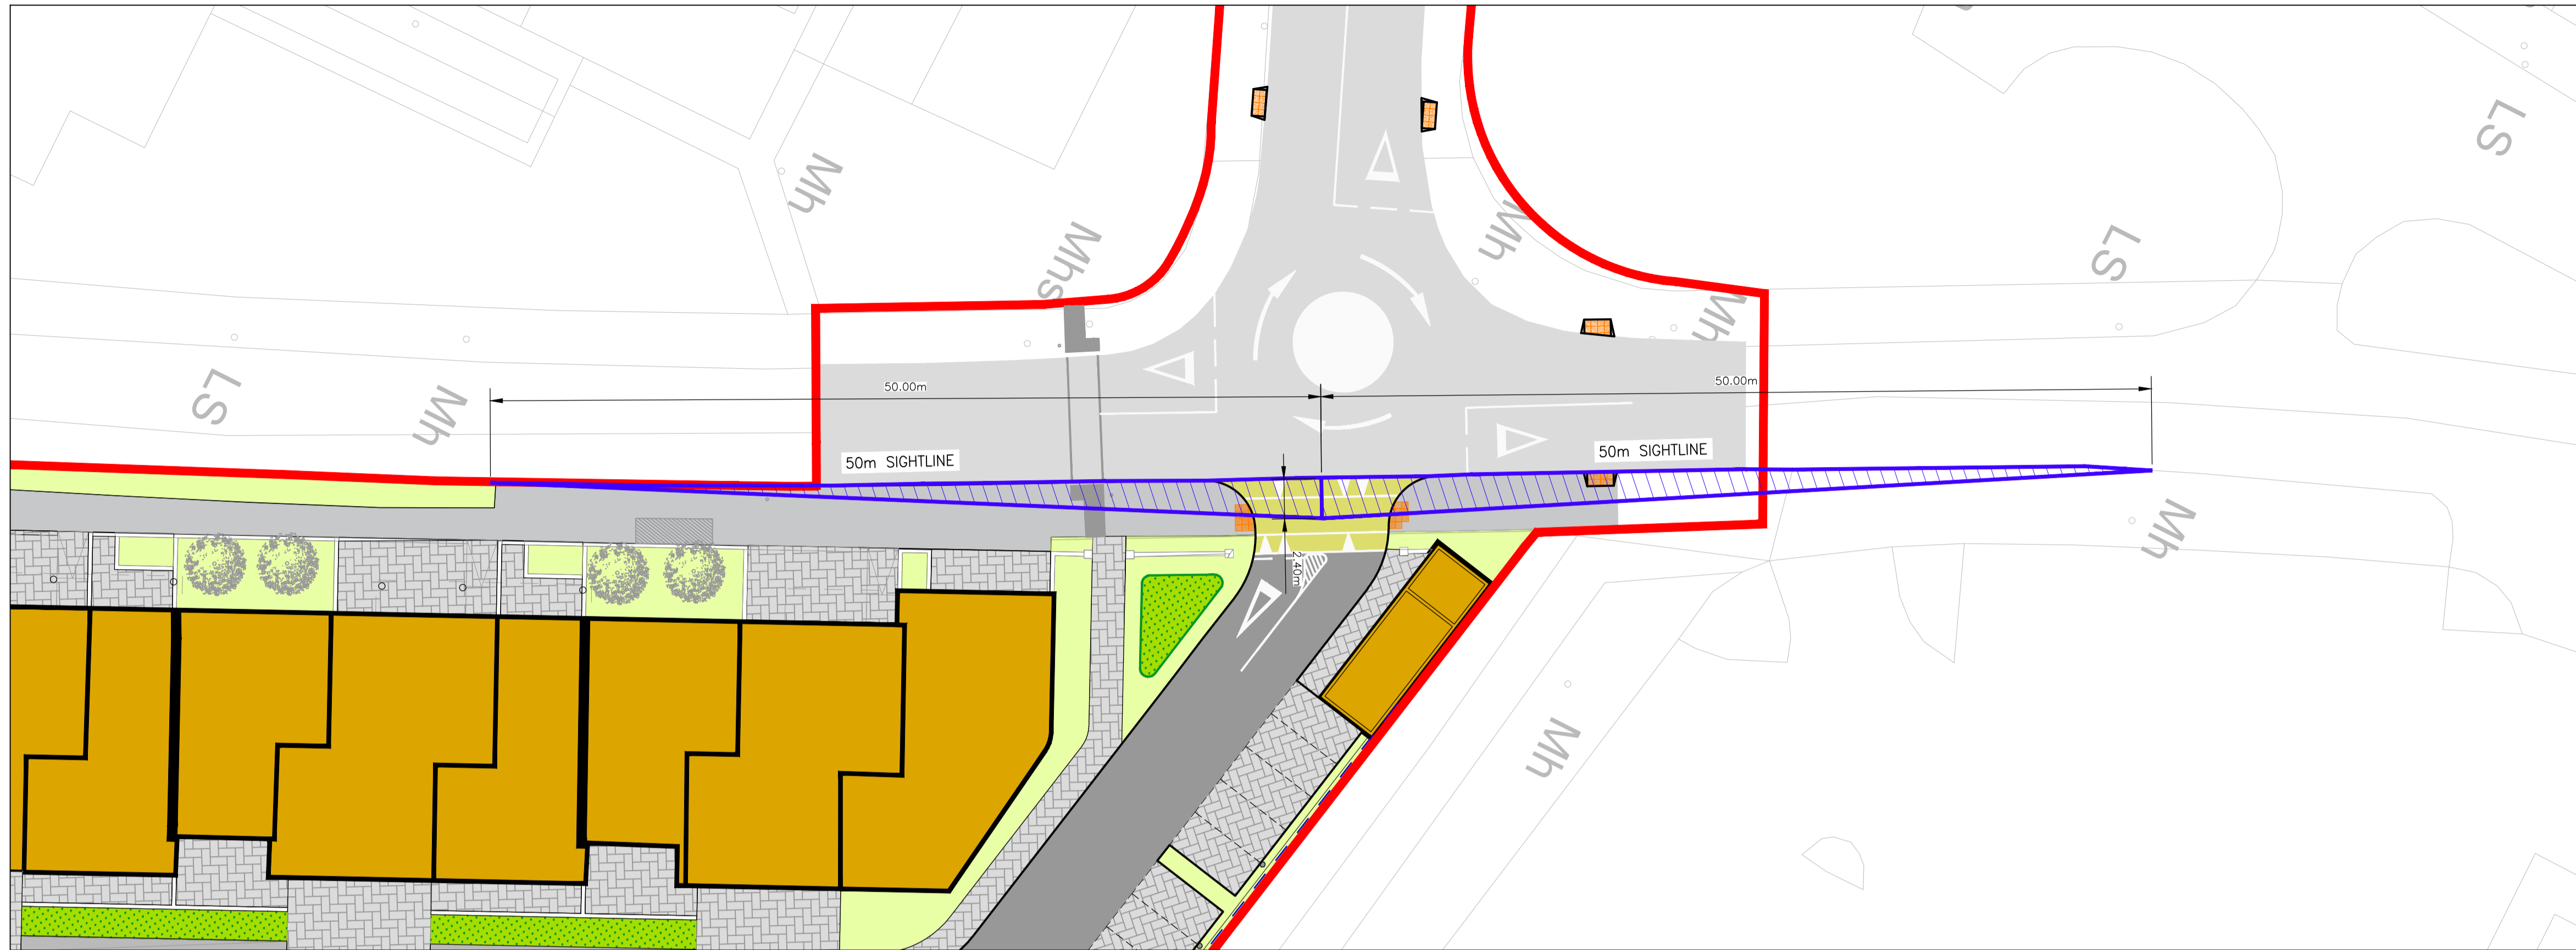

PLAN OF SIGHTLINES FOR JUNCTION WITH CARDIFFSBRIBE ROAD
SCALE 1:250



PLAN OF SIGHTLINES FOR JUNCTION WITH WELLMOUNT ROAD
SCALE 1:250

5	ISSUED FOR PLANNING	03.07.24	KA	ND
4	SITE LAYOUT REVISED TO SUIT LATEST ARCH LAYOUT AND COMMENTS	14.04.24	KD	ND
3	ISSUED FOR INFORMATION	20.03.24	KD	PB
2	SITE LAYOUT UPDATED	28.02.24	KA	PB
1	LAYOUT UPDATED	25.01.24	JC	PB
0	ISSUED FOR INFORMATION	23.01.24	KD	PB

REV	DESCRIPTION	DATE	BY	CHK
-----	-------------	------	----	-----

STATUS: P3 – PLANNING

ADR
MALONE O'REGAN
CONSULTING ENGINEERS

Unit 2B Richview Office Park,
Clonskeagh,
DUBLIN 14
D14 XT57

T: +353 1 260 2655
E: dublin@moroe.ie
W: www.maloneoregan.ie

Offices also in:
GALWAY T: +353 91 531 069 E: galway@moroe.ie
WATERFORD T: +353 51 876 855 E: waterford@moroe.ie

CLIENT: DUBLIN CITY COUNCIL

JOB NAME: SOCIAL HOUSING BUNDLE 4, DEVELOPMENT AT WELLMOUNT ROAD, FINGLAS

DRG. NAME: SIGHT LINES

JOB REF	SHEET	SCALE	DATE	BY	ENG	APP	REV.
23006	A1	1:250	OCT'2023	KD	PB	PB	5

DRG. NO.: SHB4-WRF-DR-MOR-CS-P3-116