


Key Plan
Scale: NTS



1 Contiguous Site Elevation - Existing
Scale: 1:300

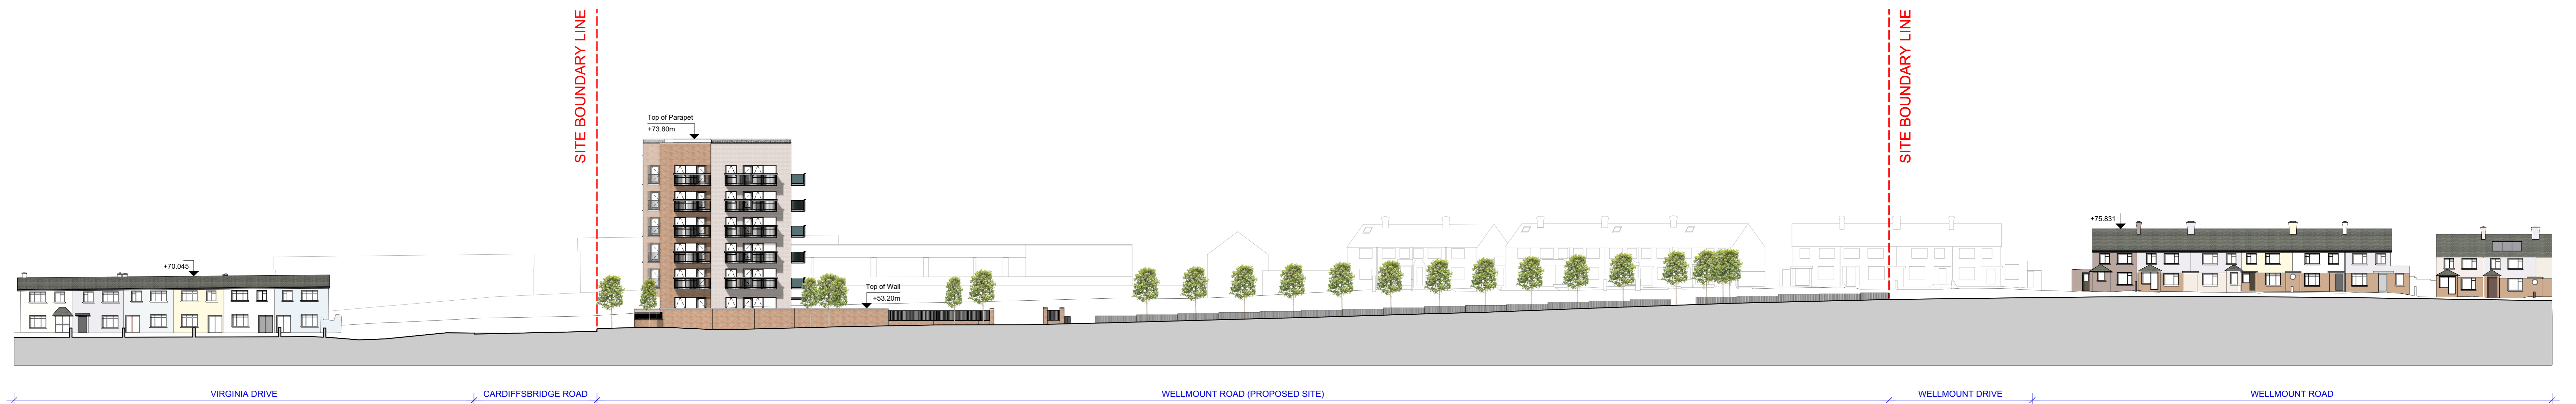

2 Contiguous Site Elevation - Proposed
Scale: 1:300

