


Notes:
 Do not scale from this drawing.
 Use figured dimensions only.
 All errors and omissions to be reported to the Architect.
 This drawing to be read in conjunction with relevant consultant's drawings.
 All dimensions are in millimetres and all levels are in meters to match Datum unless otherwise noted.

Contractor Design Responsibility
 It is noted that there are many elements within the works that require contractor design, and will be subject to certification as part of BCAR - see Preliminary Inspection Plan for clarity on certification required.

© This drawing or design may not be reproduced without permission.


LEGEND:
 Site Boundary

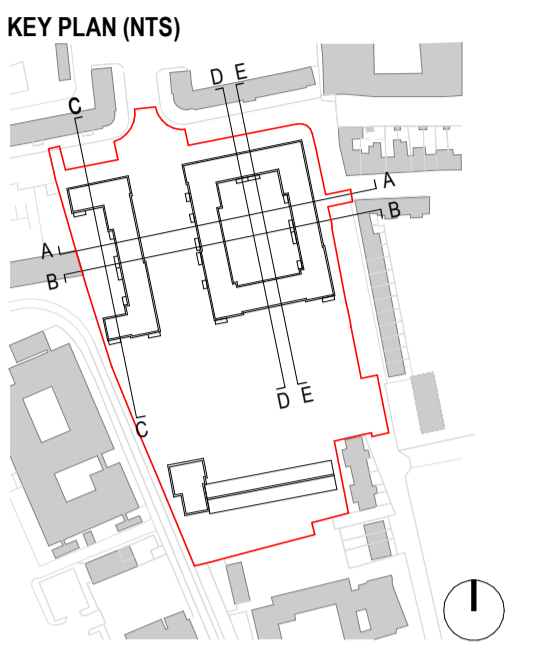

- Materials Legend**
01. Selected Clay Brick - Type 1
 02. Selected Clay Brick - Type 1 - Soldier Coursing
 03. Selected Clay Brick - Type 2
 04. Selected Clay Brick - Type 2 - Soldier Coursing
 05. Selected Clay Brick - Type 3 - Stack Bond
 06. Aluminium Framed Doors/Windows to Selected Colour - Type 1
 07. Aluminium Framed Doors/Windows to Selected Colour - Type 2
 08. Powder Coated Steel Balustrade to Selected Colour - Type 1
 09. Powder Coated Steel Balustrade to Selected Colour - Type 2
 10. Rendered Wall to Selected Colour - Type 1
 11. Rendered Wall to Selected Colour - Type 2
 12. Powder Coated Aluminium Cladding to Selected Colour - Type 1
 13. Powder Coated Aluminium Cladding to Selected Colour - Type 2
 14. Powder Coated Aluminium Canopy to Selected Colour - Type 1
 15. Powder Coated Aluminium Canopy to Selected Colour - Type 2
 16. Concrete Banding
 17. Louvered Plant Screen to Selected Colour
 18. Privacy Screen - Opaque Glass
 19. Coloured Opaque Glass Panel
 20. Signage to Selected Colour - Type 1
 21. Signage to Selected Colour - Type 2
 22. Powder Coated Aluminium Cladding to Selected Colour - Type 3
 23. Aluminium Framed Louvered Doors to Selected Colour - Type 1
 24. Aluminium Framed Louvered Doors to Selected Colour - Type 2
 25. Balcony Support Steel Columns to Selected Colour - Type 1
 26. Balcony Support Steel Columns to Selected Colour - Type 2



1 Section C-C
 1:200

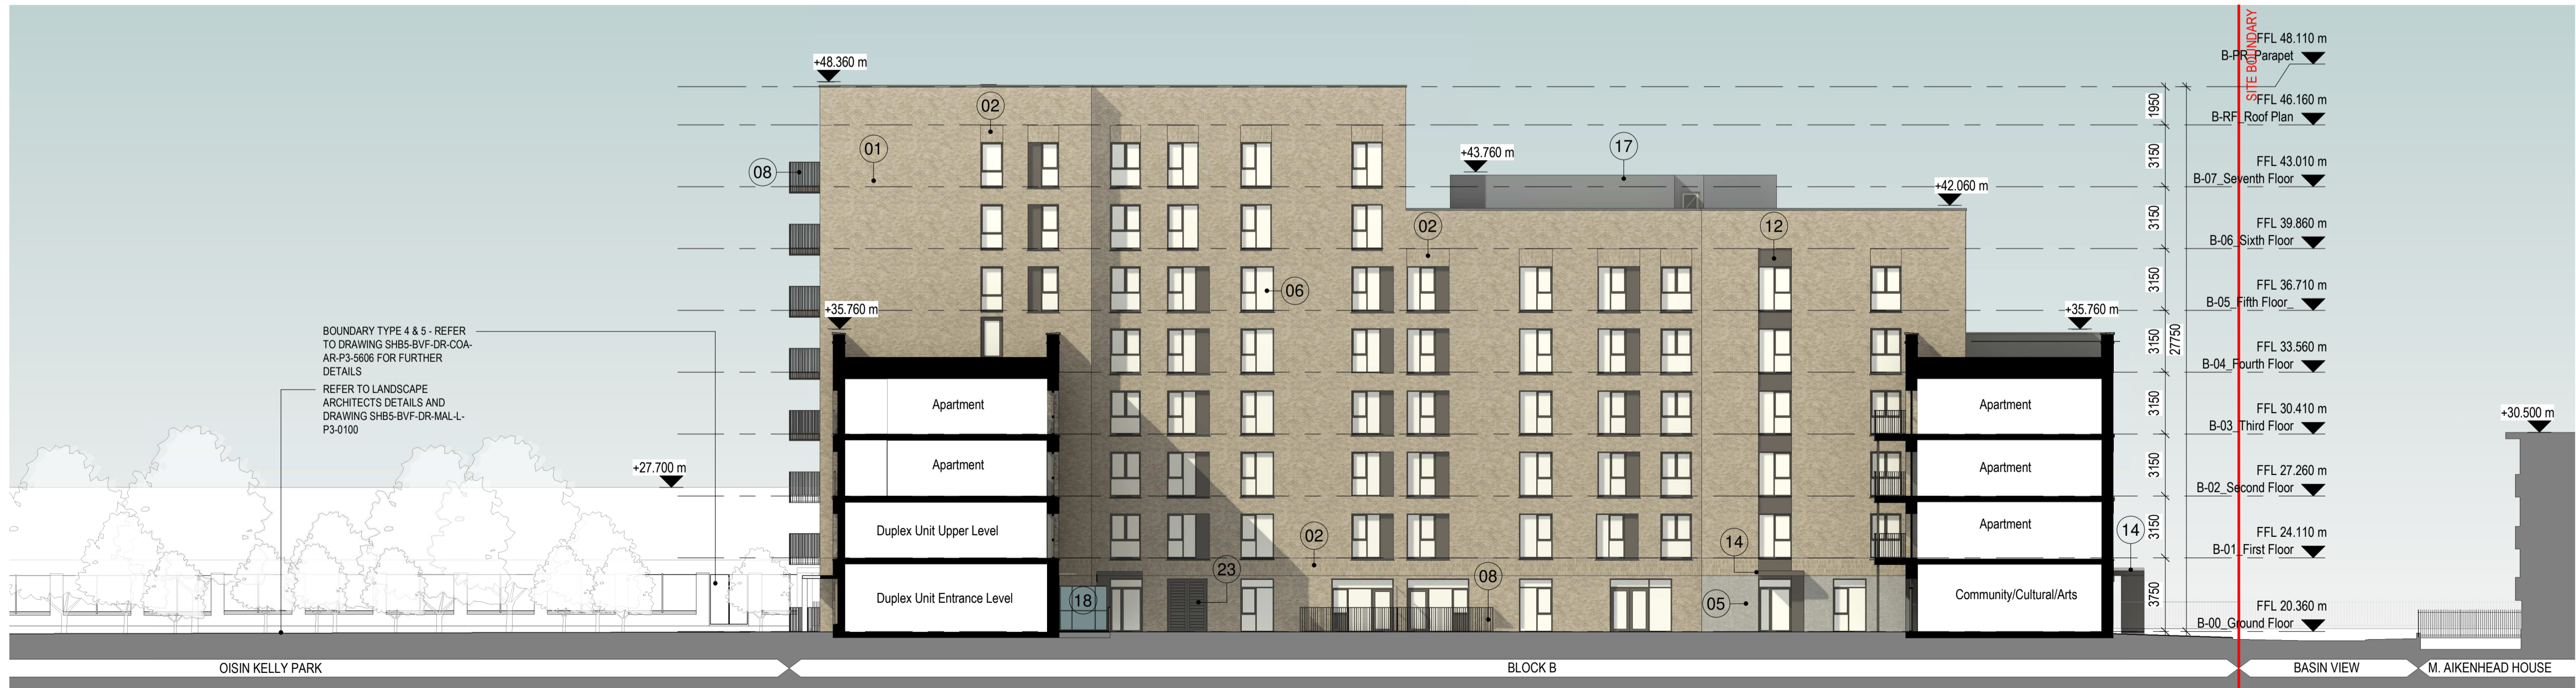

2 Section D-D
 1:200

Revisions:

Rev	Description	Date	By
1	Pre-Part 8 Submission	14-06-2024	GK
2	Part 8 Submission	02-10-2024	NB

Project:
PPP SHB 5 - Basin View Flats

Client:
National Development Finance Agency and Dublin City Council

Title:
Block A and B - Section CC and DD

Drawing / Document Name:
 Project Number Project Site Type Originator Role Status Sheet Number
2771 SHB5-BVF-DR-COA-AR-P3- 5661

Suitability Status : Purpose Code - Definition Revision:
P3 - For Planning 2

Scale @ A1 Drawn: Checked: Date:
 1 : 200 Mark McCormack Natalia Braikowska 02-10-2024

COADY
 ARCHITECTS

Mt Pleasant Business Ctr, Ranelagh, Dublin 6, D06 XTP8
 Unit 8A Cran Point, Main St, Cranmore, Co. Galway
 01 497 6786 | 091 788 925 | admin@coady.ie | www.coady.ie